

USE CLASSES

CLASS E

CLASS B8


EXISTING USE CLASS AREAS GROUND FLOOR

Use Class E (13m²)

Use Class B (209m²)


EXISTING USE CLASS AREAS FIRST FLOOR

Use Class E (222m²)

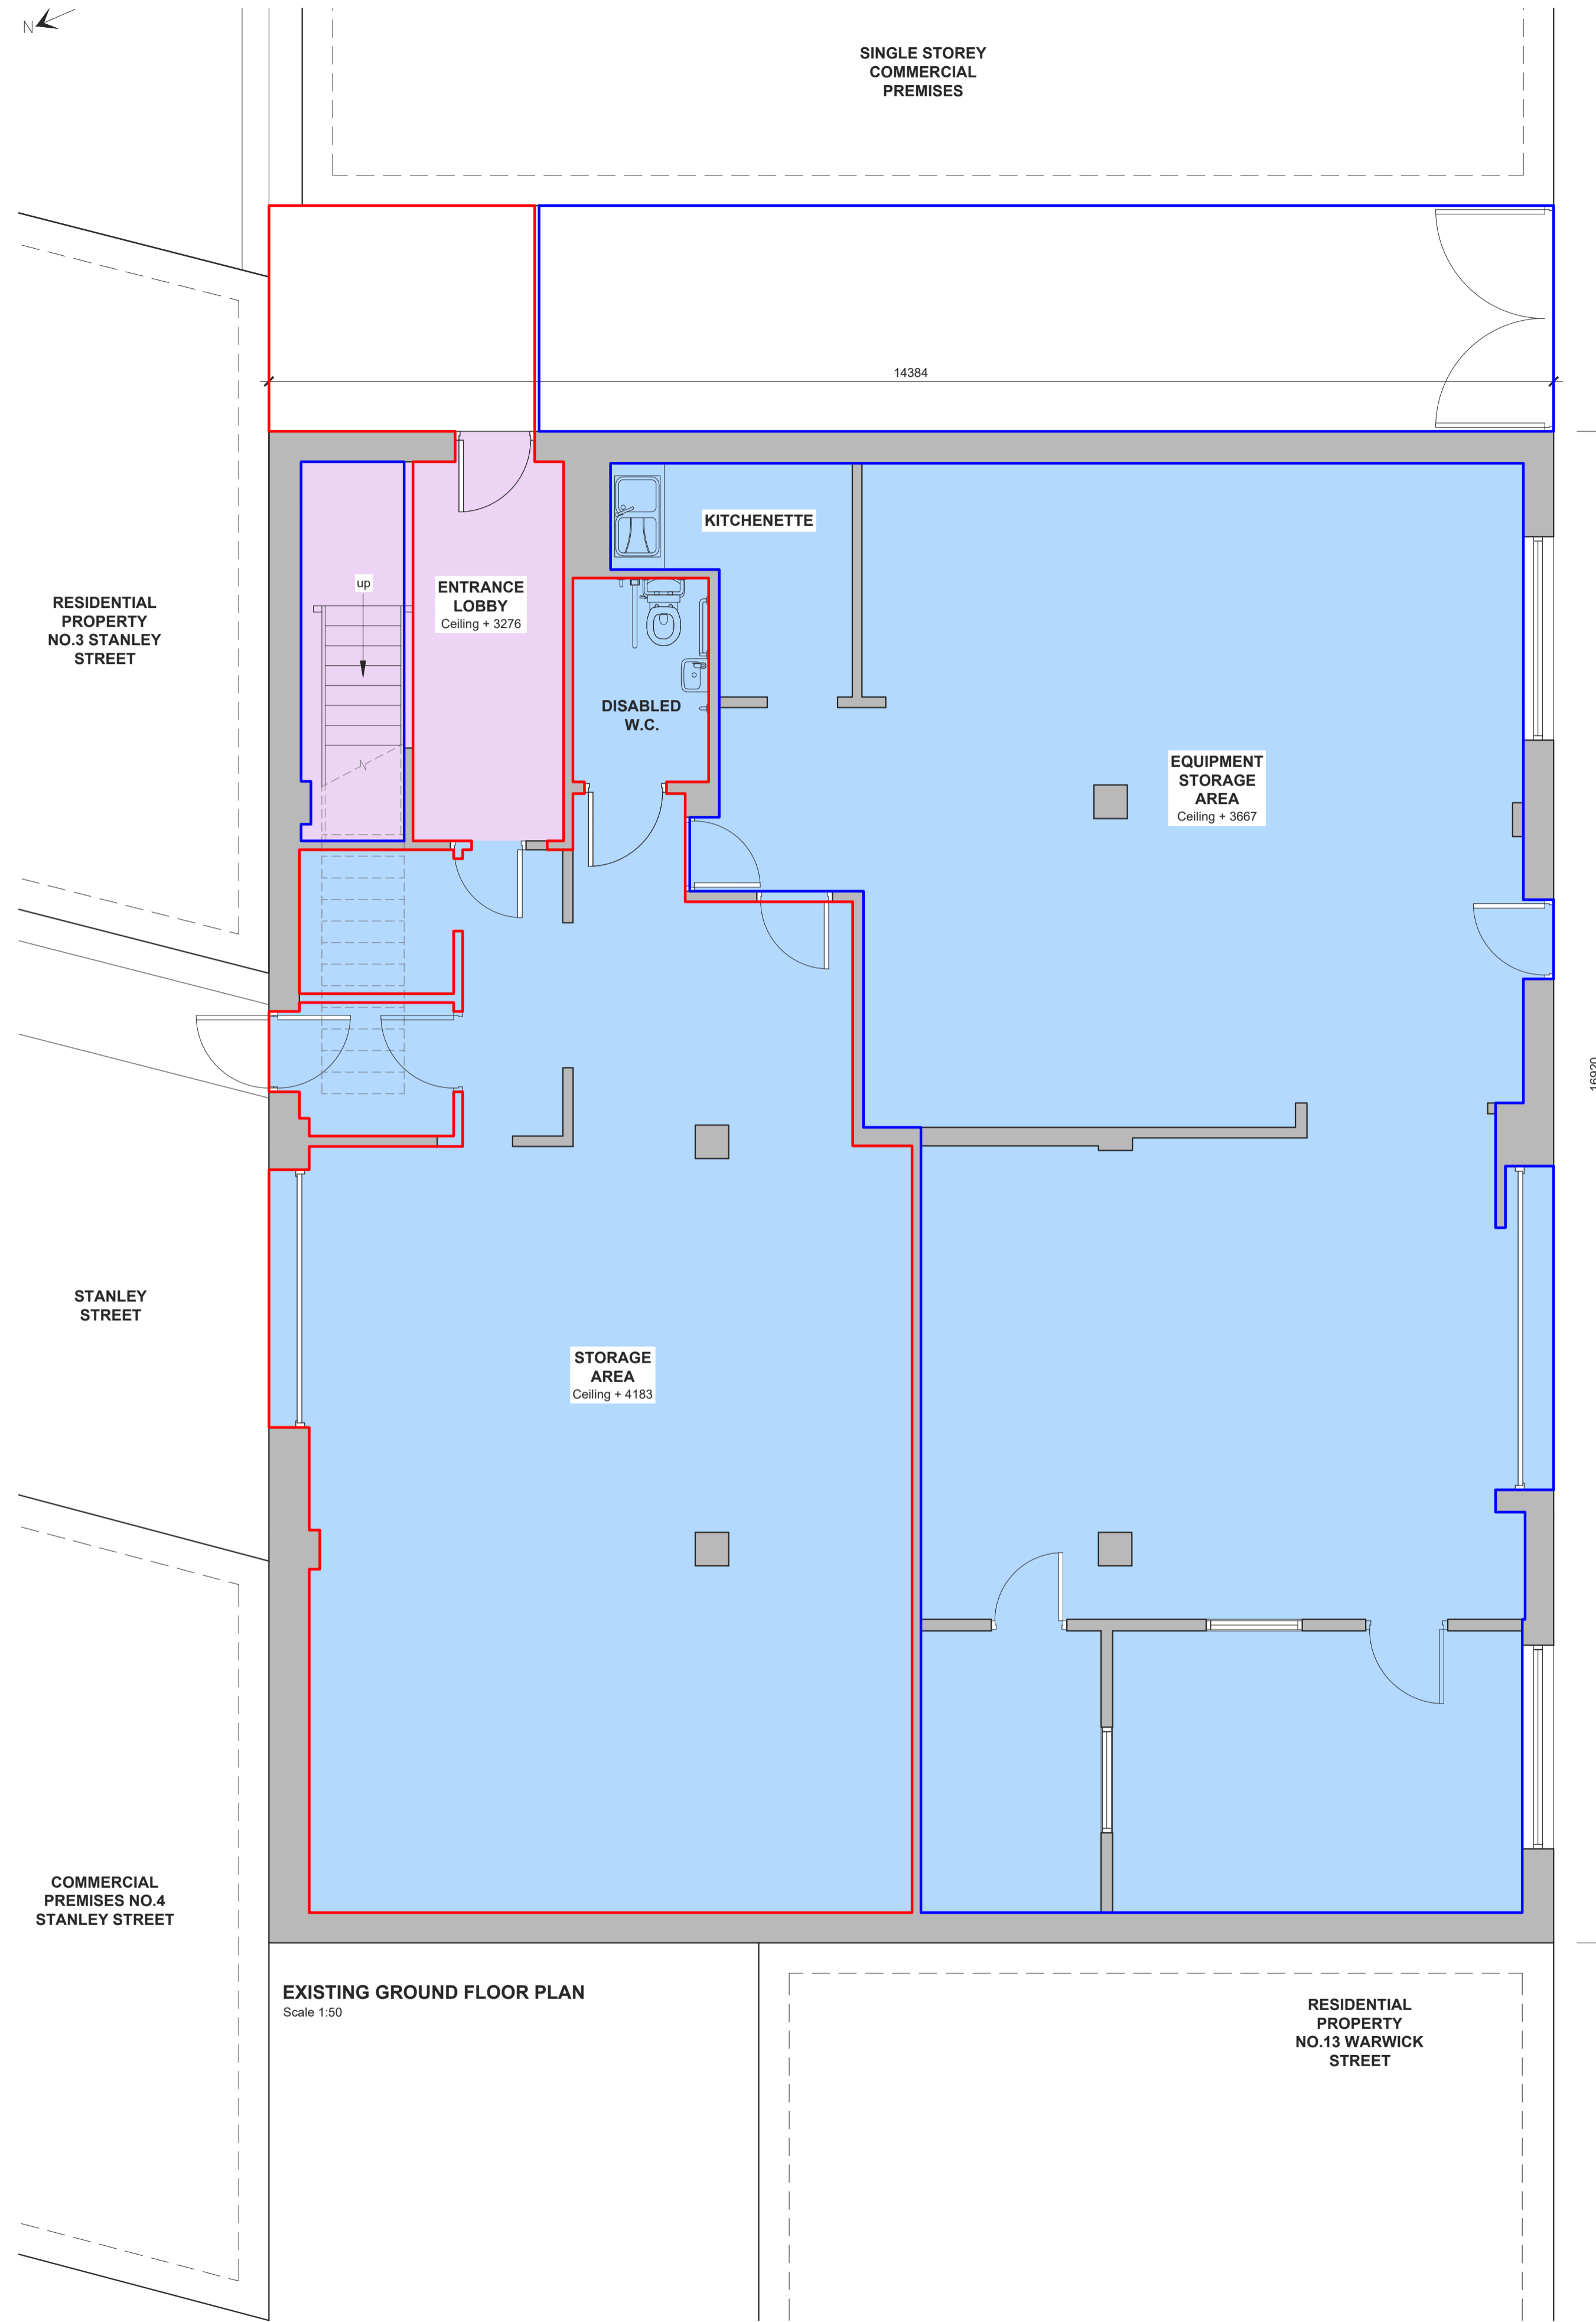

EXISTING GROUND FLOOR PLAN
Scale 1:50

RESIDENTIAL PROPERTY NO.13 WARWICK STREET

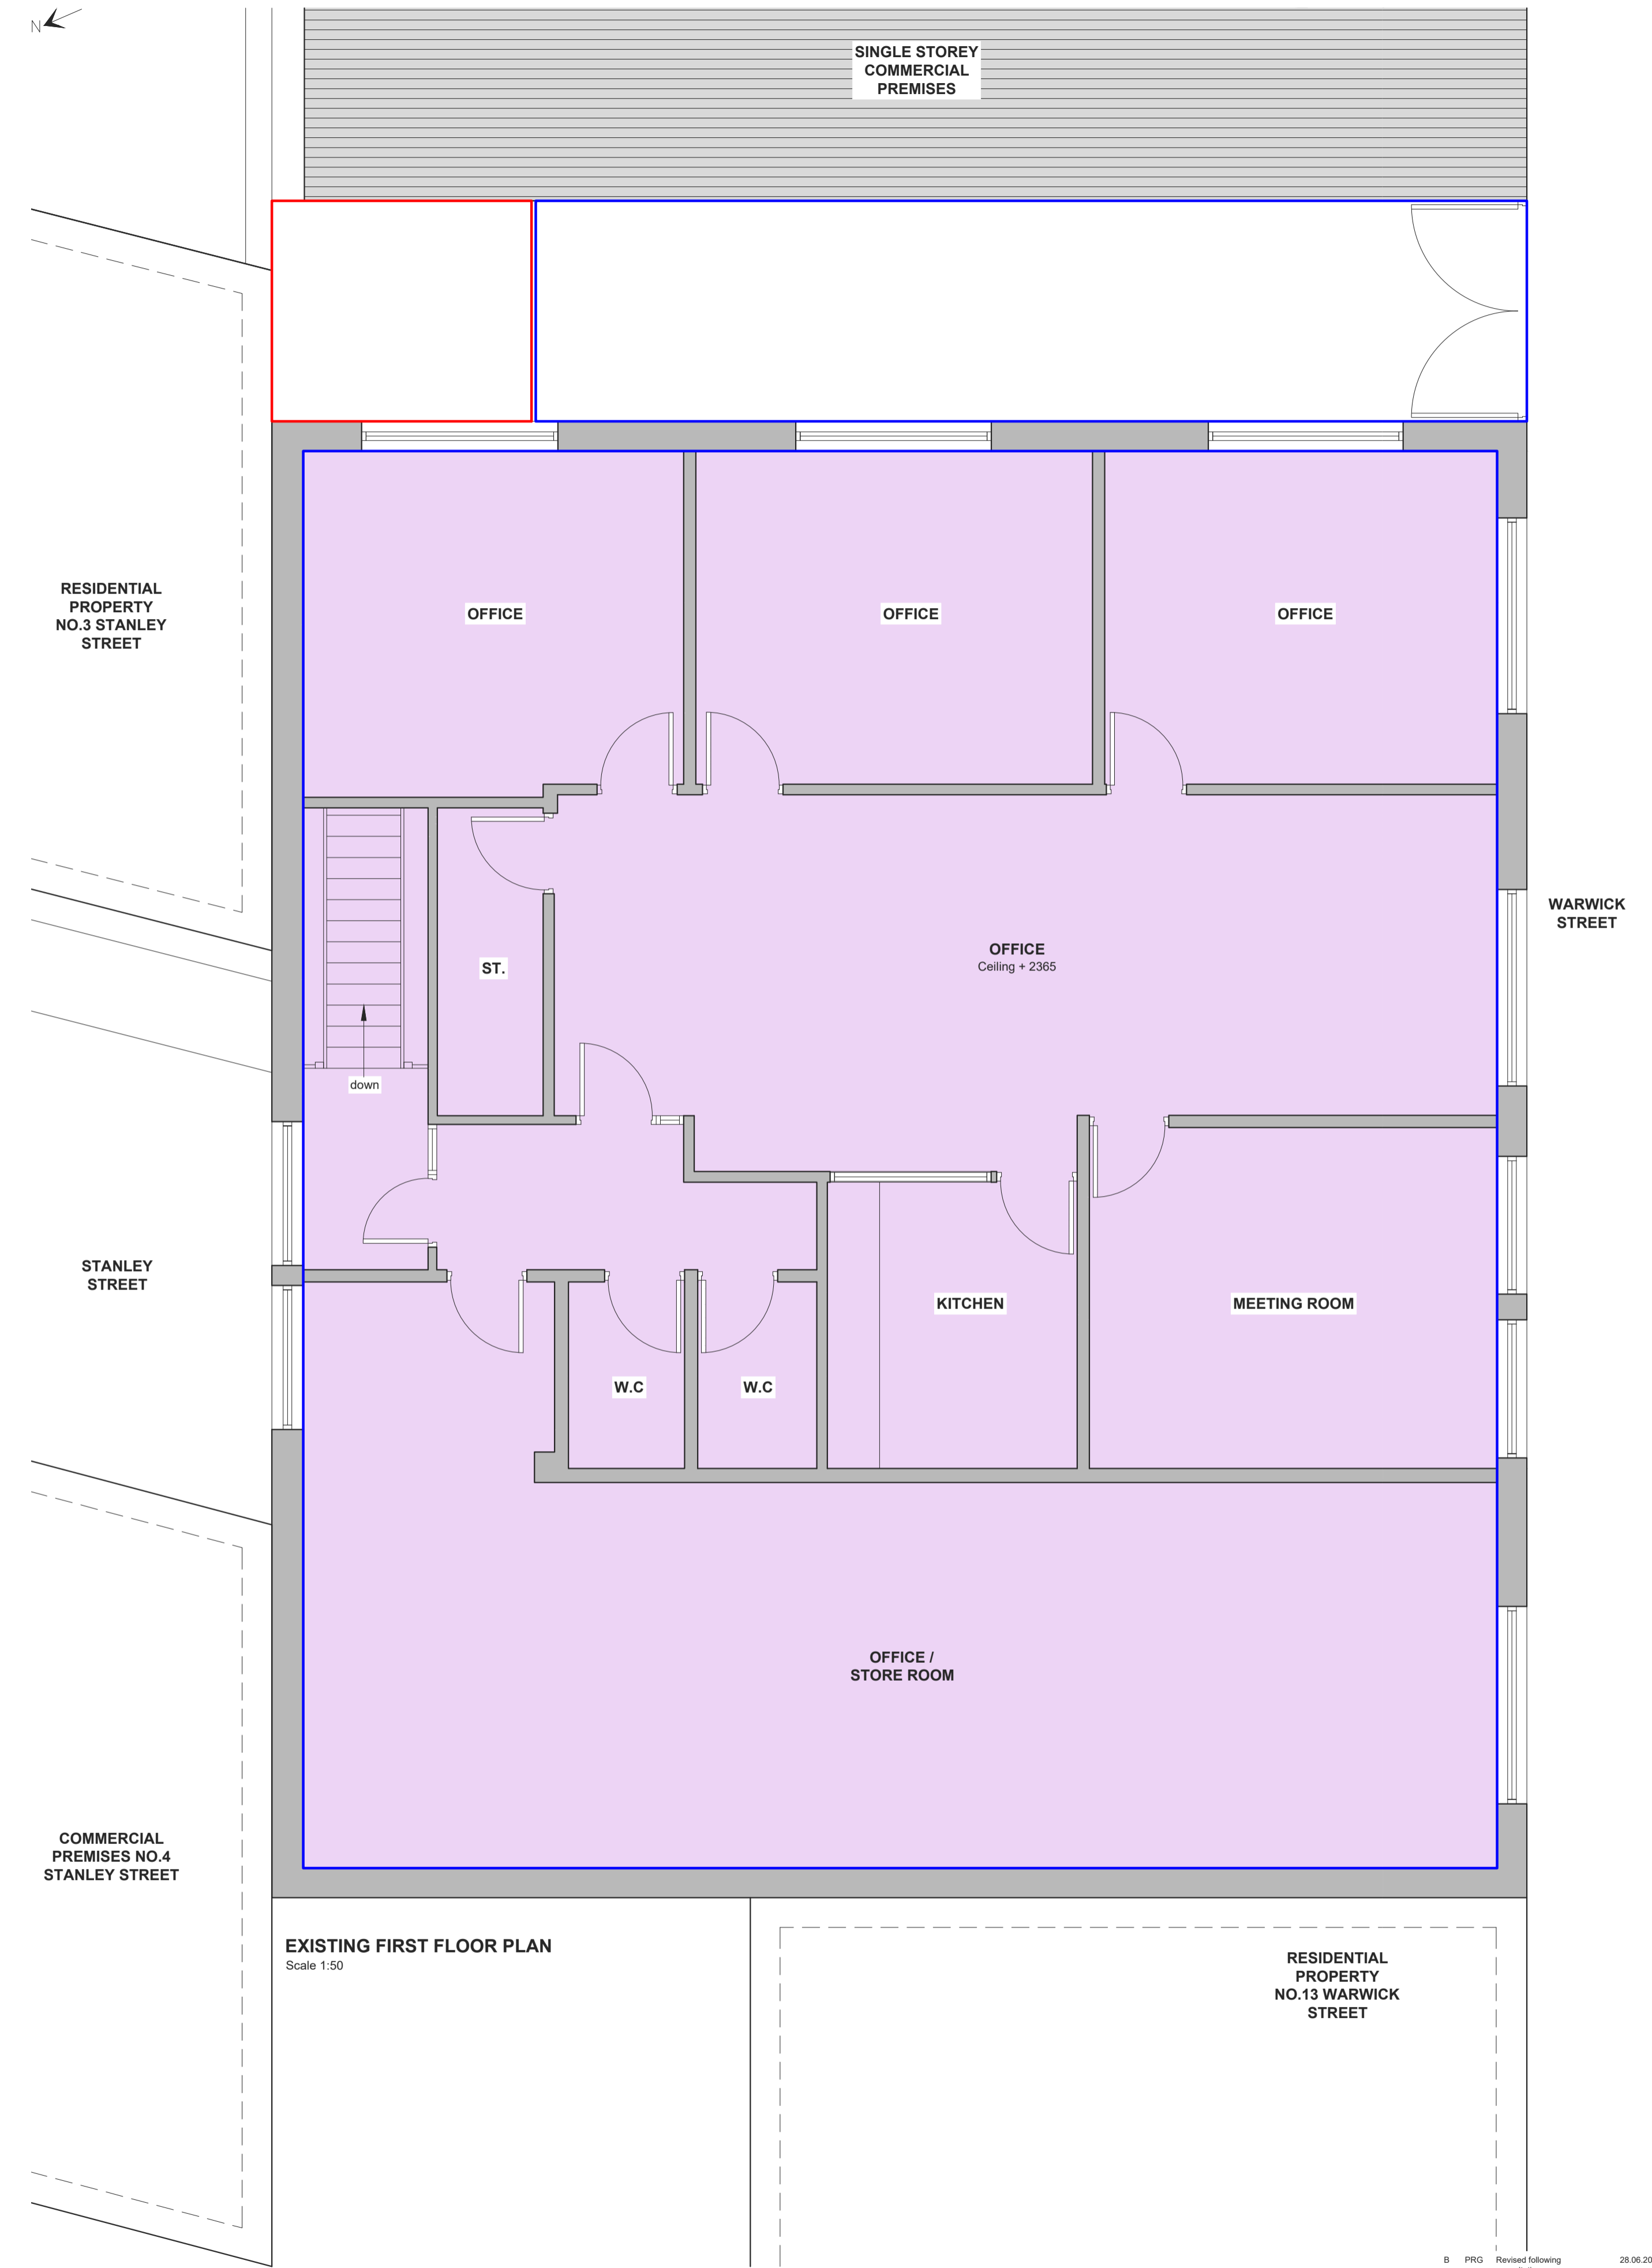

EXISTING FIRST FLOOR PLAN
Scale 1:50

RESIDENTIAL PROPERTY NO.13 WARWICK STREET

B	PRG	Revised following consultation	28.06.2022
A	PRG	Revised following client consultation	25.05.2022
NO.	BY	REVISION	DATE