
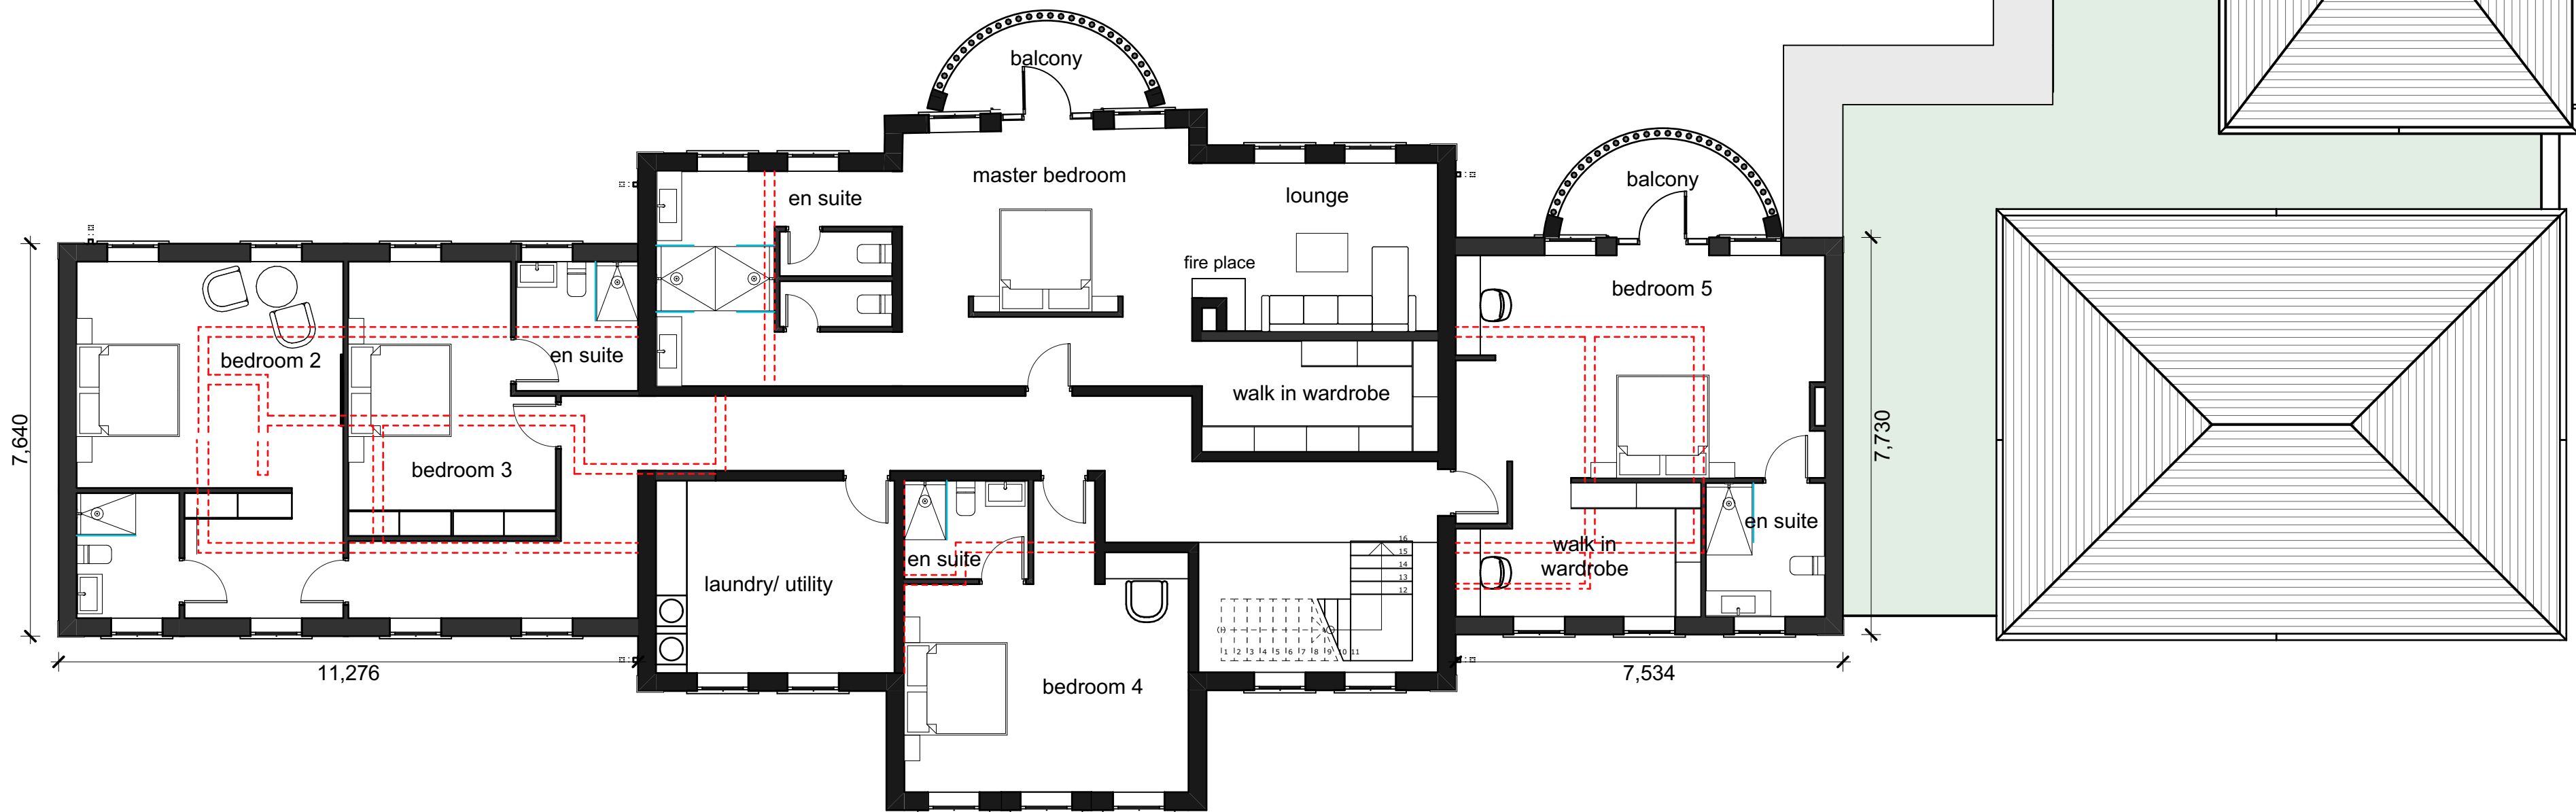
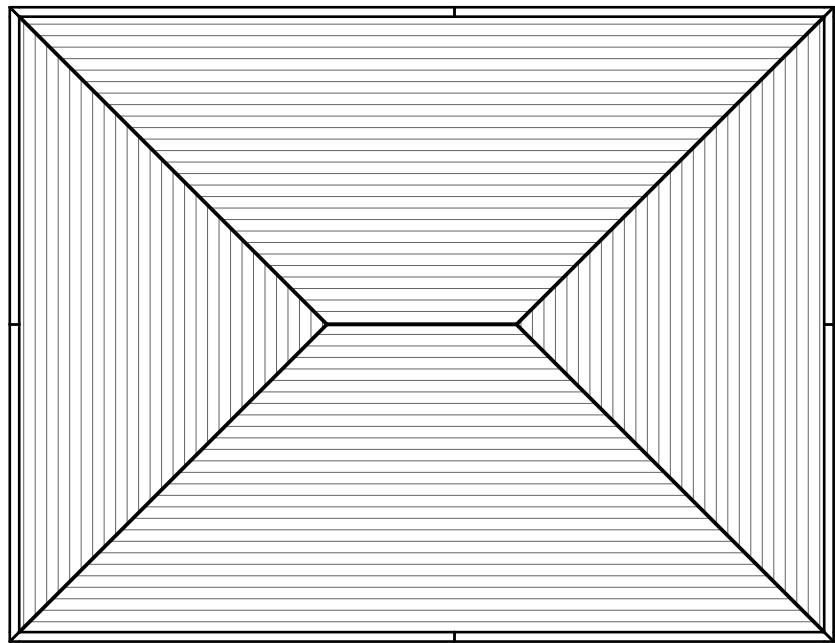


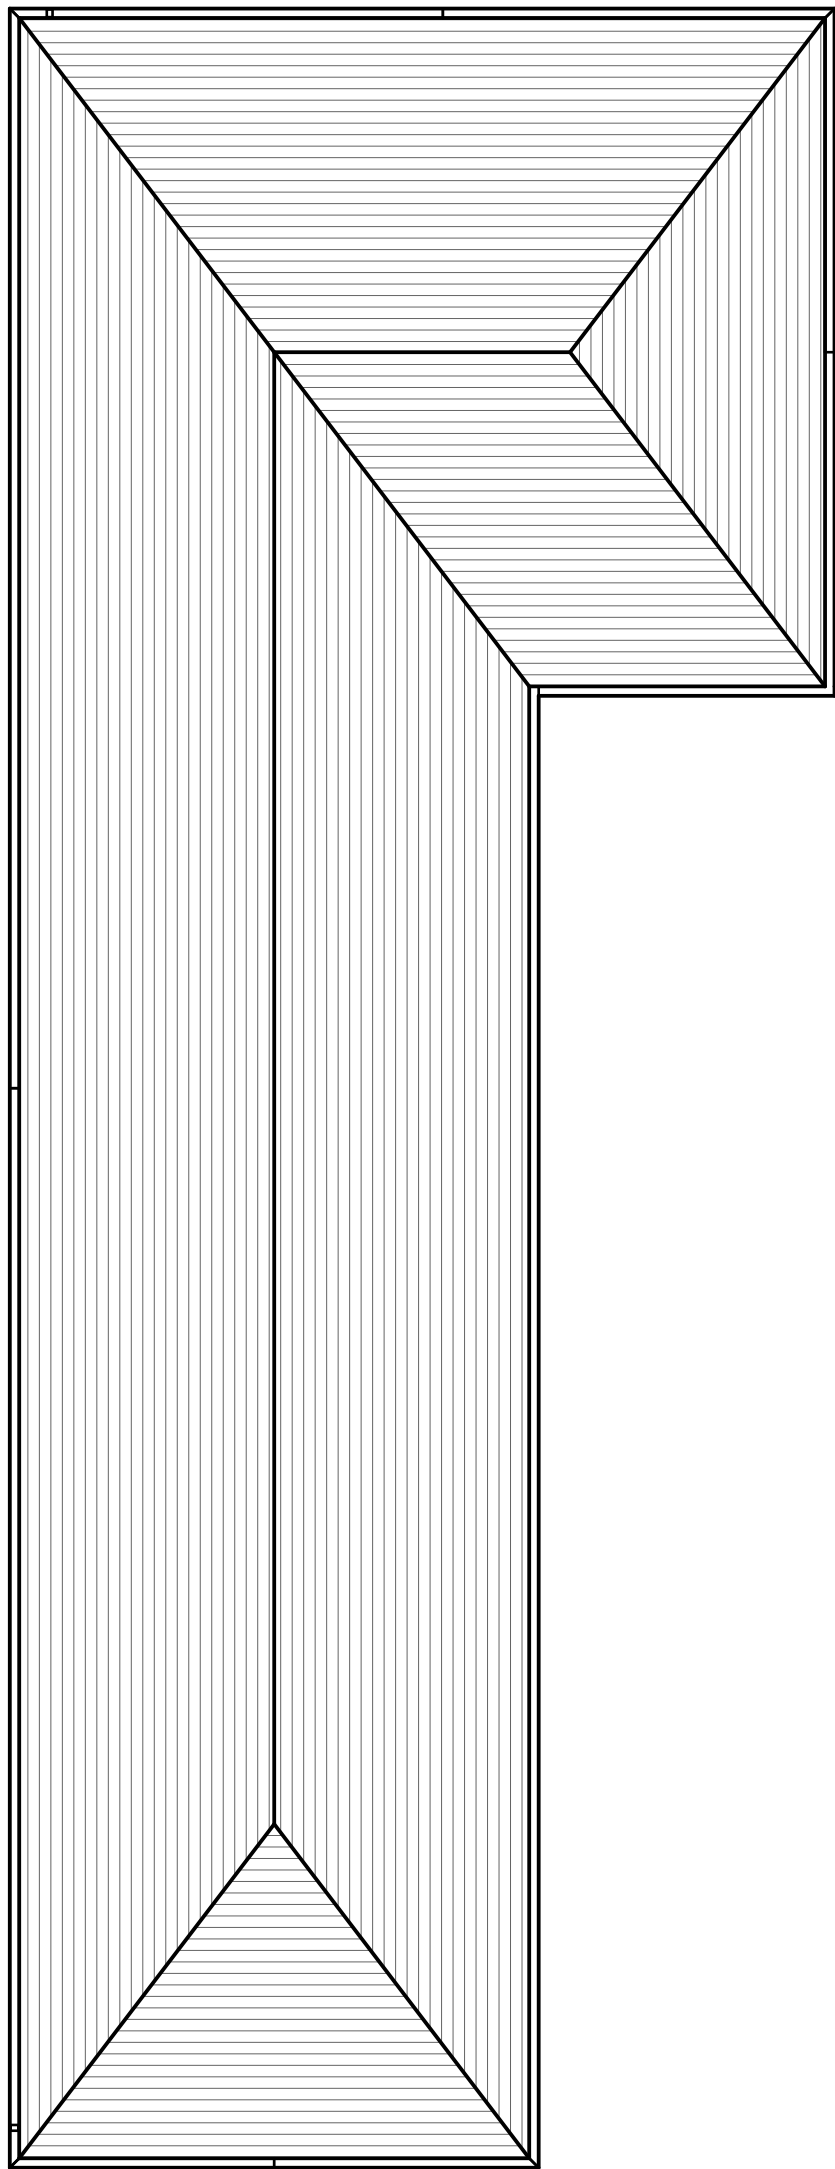

proposed first floor plan 1:100

0 1 2 3 4 5 6 7 8 9 10m

scale 1:100

campbelldriverpartnership
architects

client: mr s dalal

project: woodfold park stud
woodfold stud park, blackburn

sheet: proposed FF floor plans

job no: 21.168	dwg no: 010	G
----------------	-------------	---

scale: 1:100 @ A1
date: 03.08.21
drawn: sr

capricorn park
blackwater road
blackburn bb1 5qr
t: 01254 297700
e: design@cdpartners.co.uk