



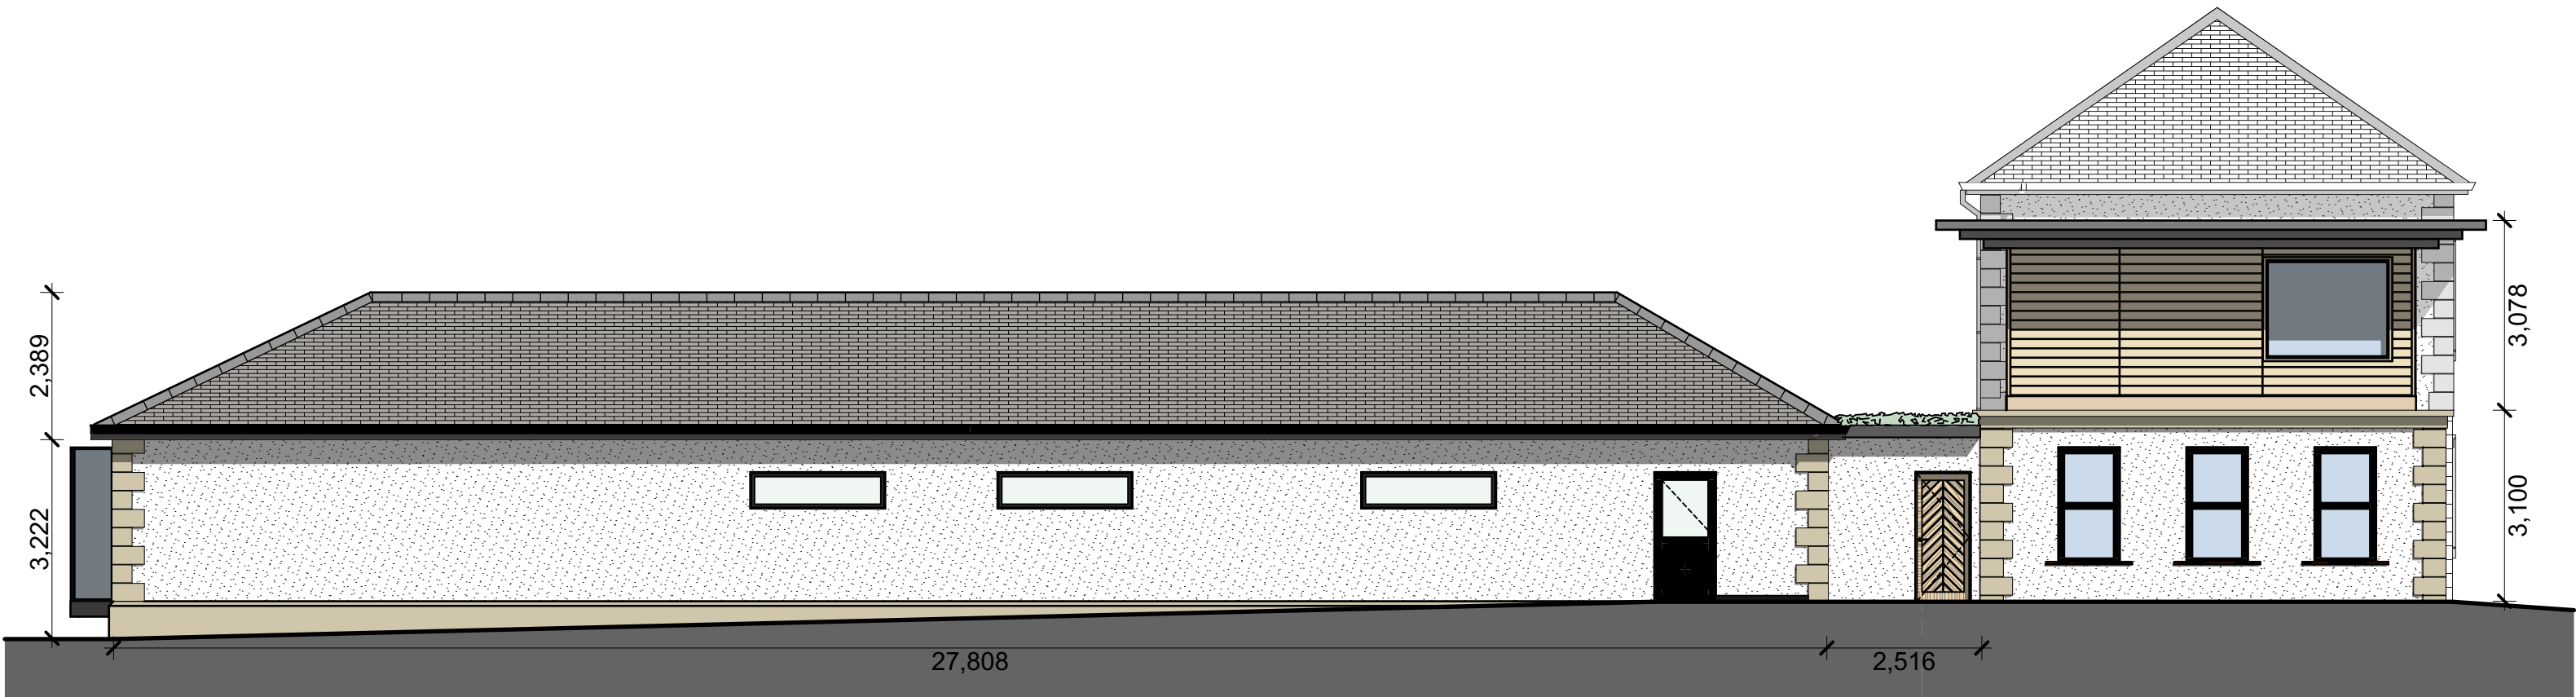

proposed north elevation

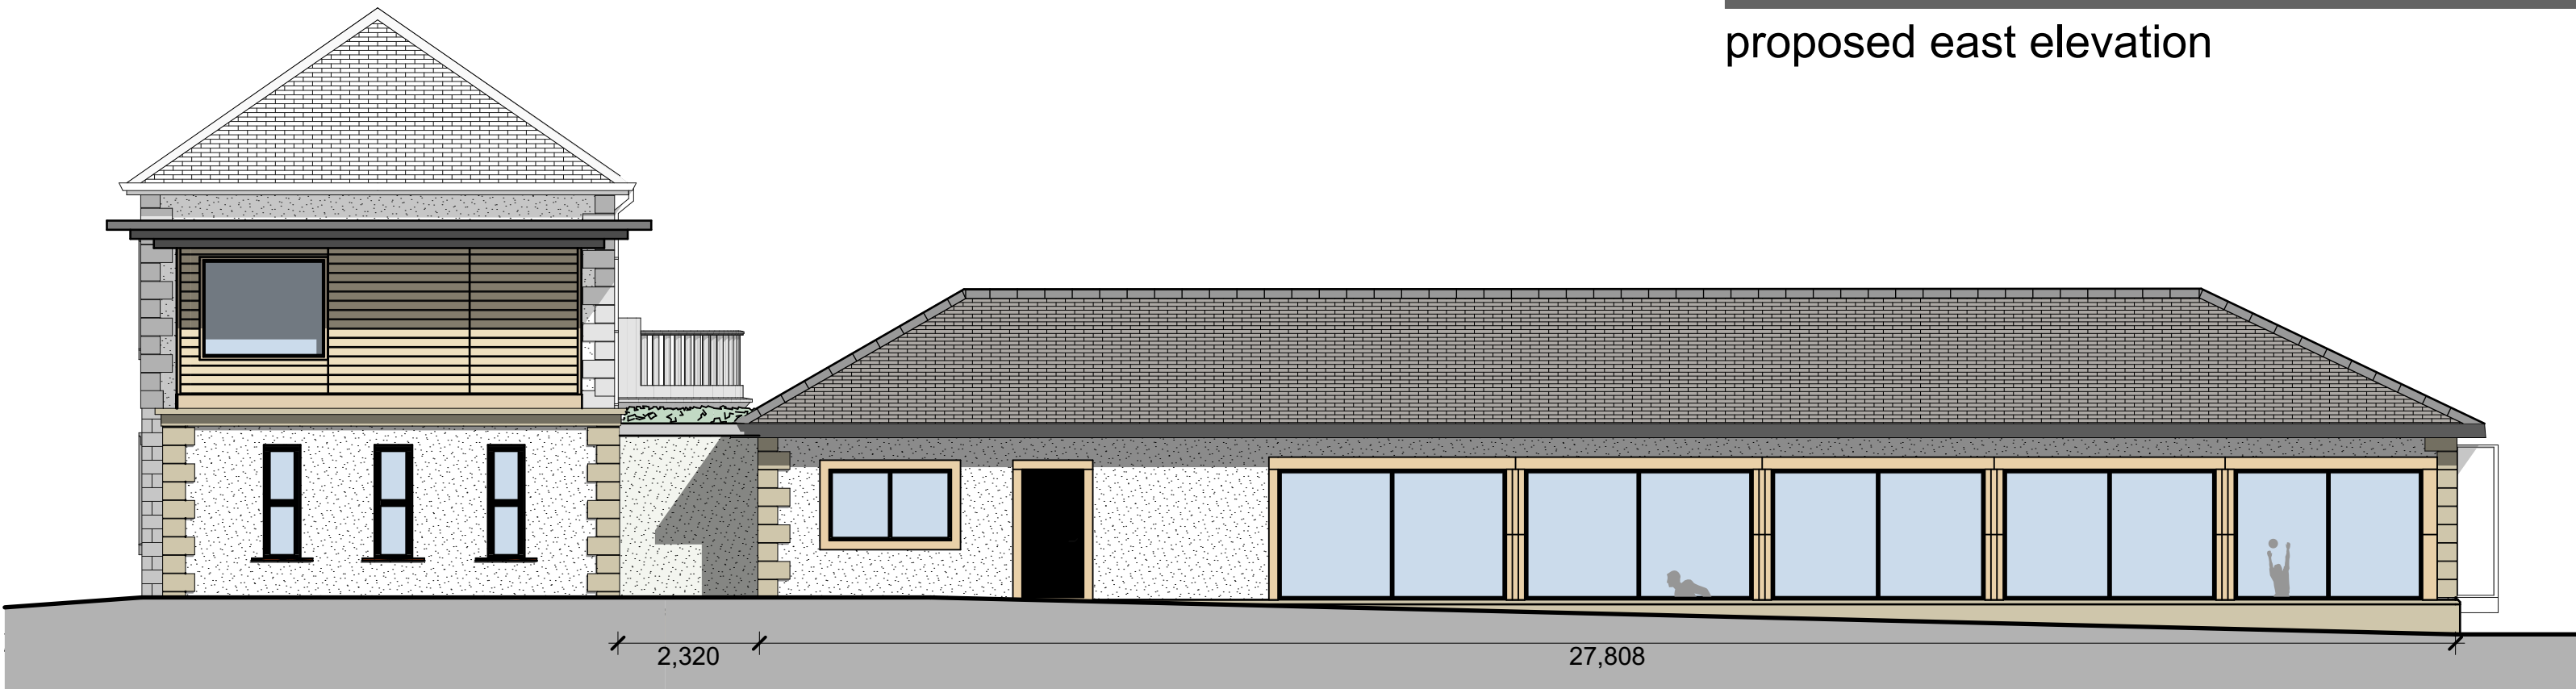


proposed east elevation



proposed west elevation



proposed south elevation

 

campbelldriverpartnership architects

client: mr s dalal

project: woodfold park stud

woodfold stud park, blackburn

sheet: proposed elevations

job no:	21.168	dwg no:	011	F
---------	--------	---------	-----	---

scale: 1:100 @ A1
date: 03.08.21
drawn: SR
capricorn park
blakewater road
blackburn bb1 5qr
t: 01254 297700
e: design@cdpartnerships.co.uk