

A: original issue

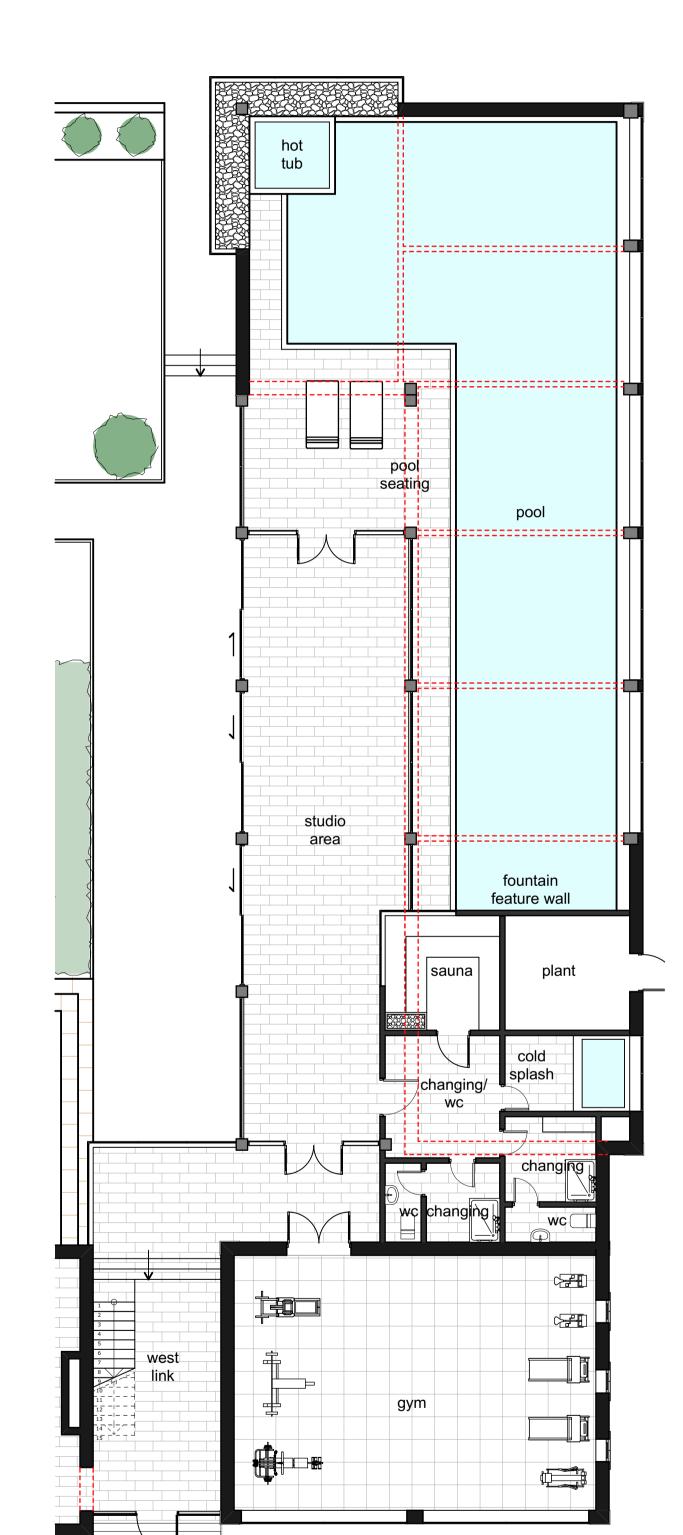


proposed west wing plan




proposed west elevation

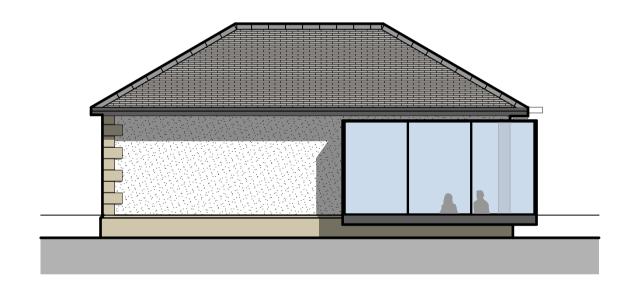

proposed south elevation

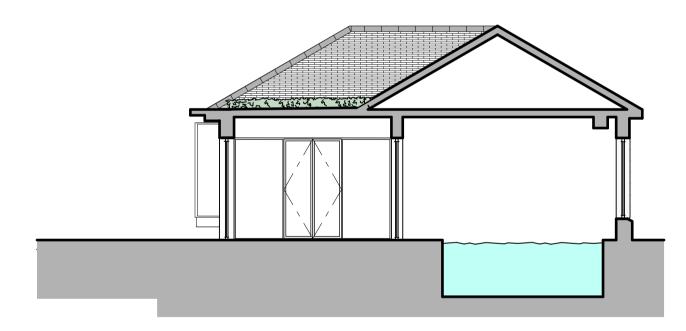

proposed north elevation

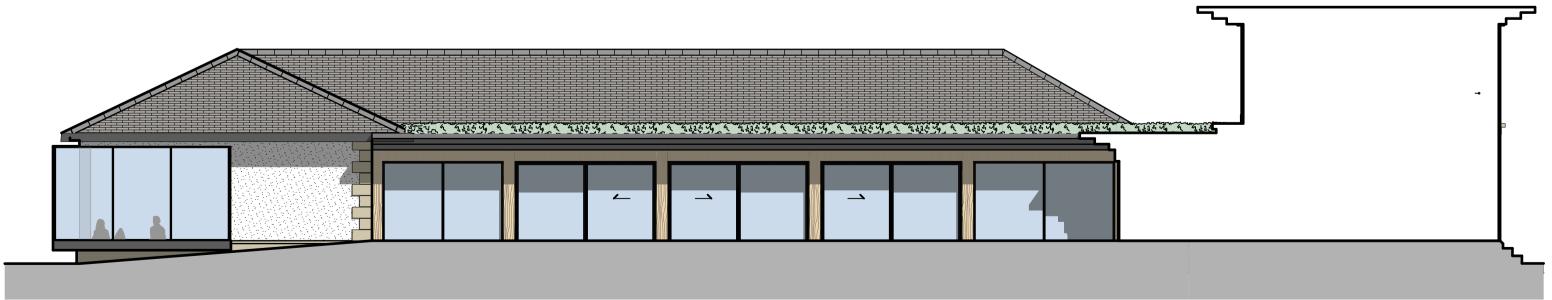

proposed east elevation



mr s dalal

woodfold park stud

woodfold stud park, blackburn

proposed west wing plan & elevations

21.168 dwg no: 014