



EXISTING SOUTH ELEVATION

EXISTING NORTH ELEVATION

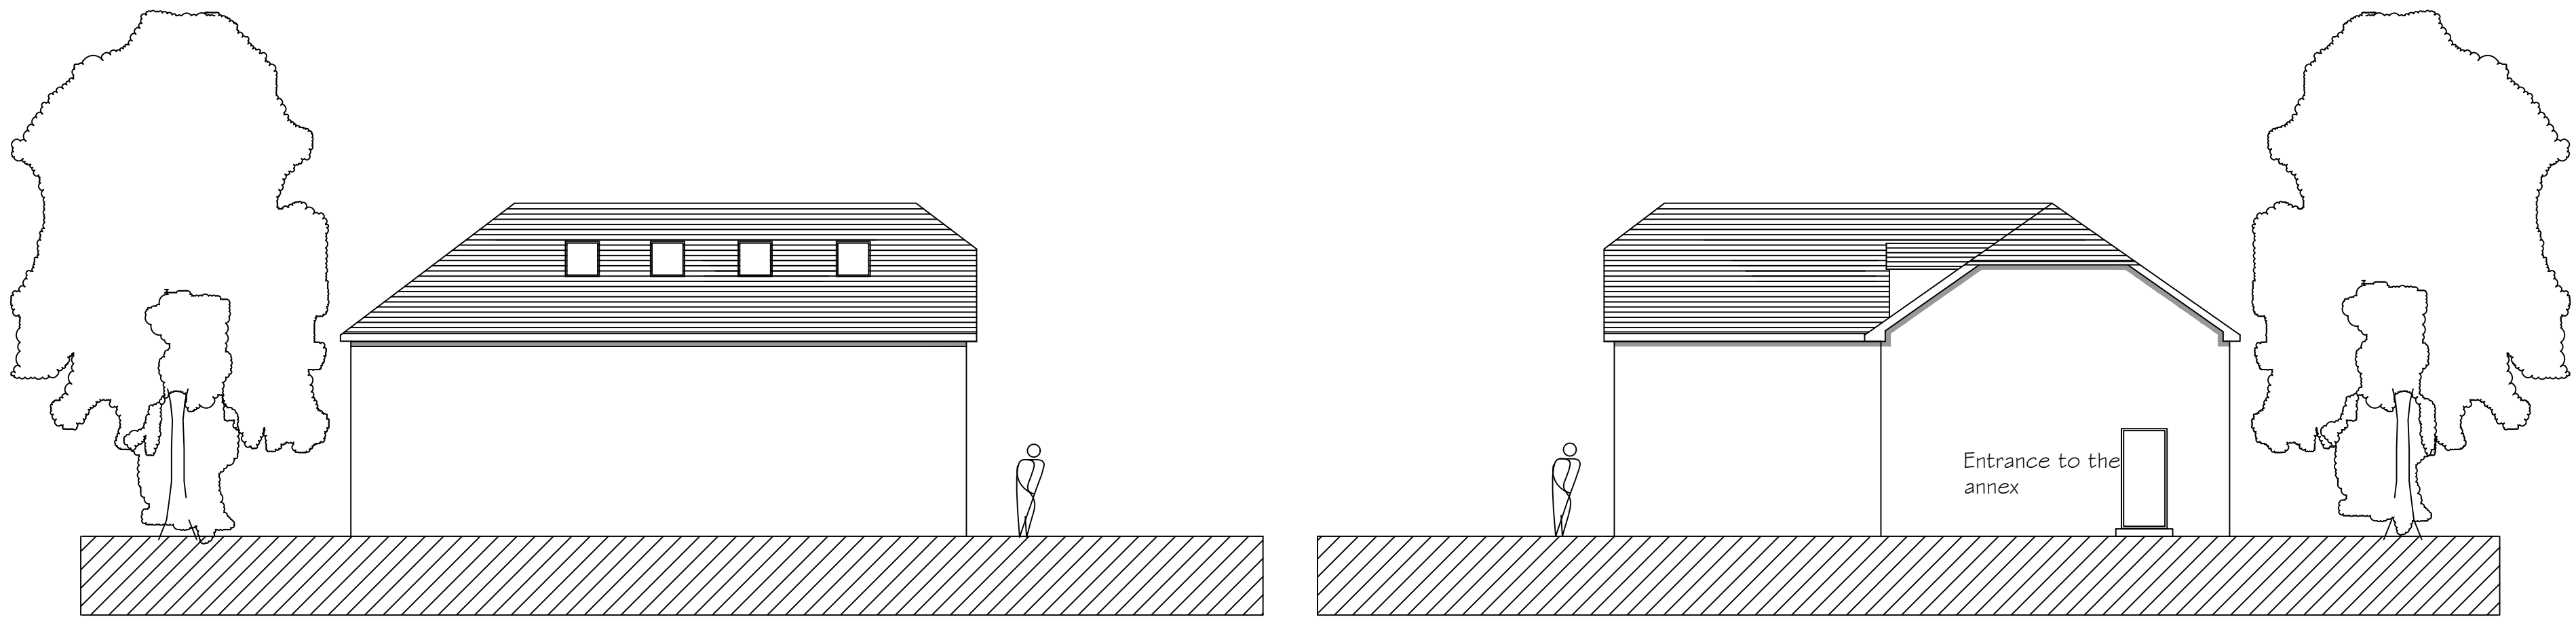


EXISTING WEST ELEVATION

EXISTING EAST ELEVATION

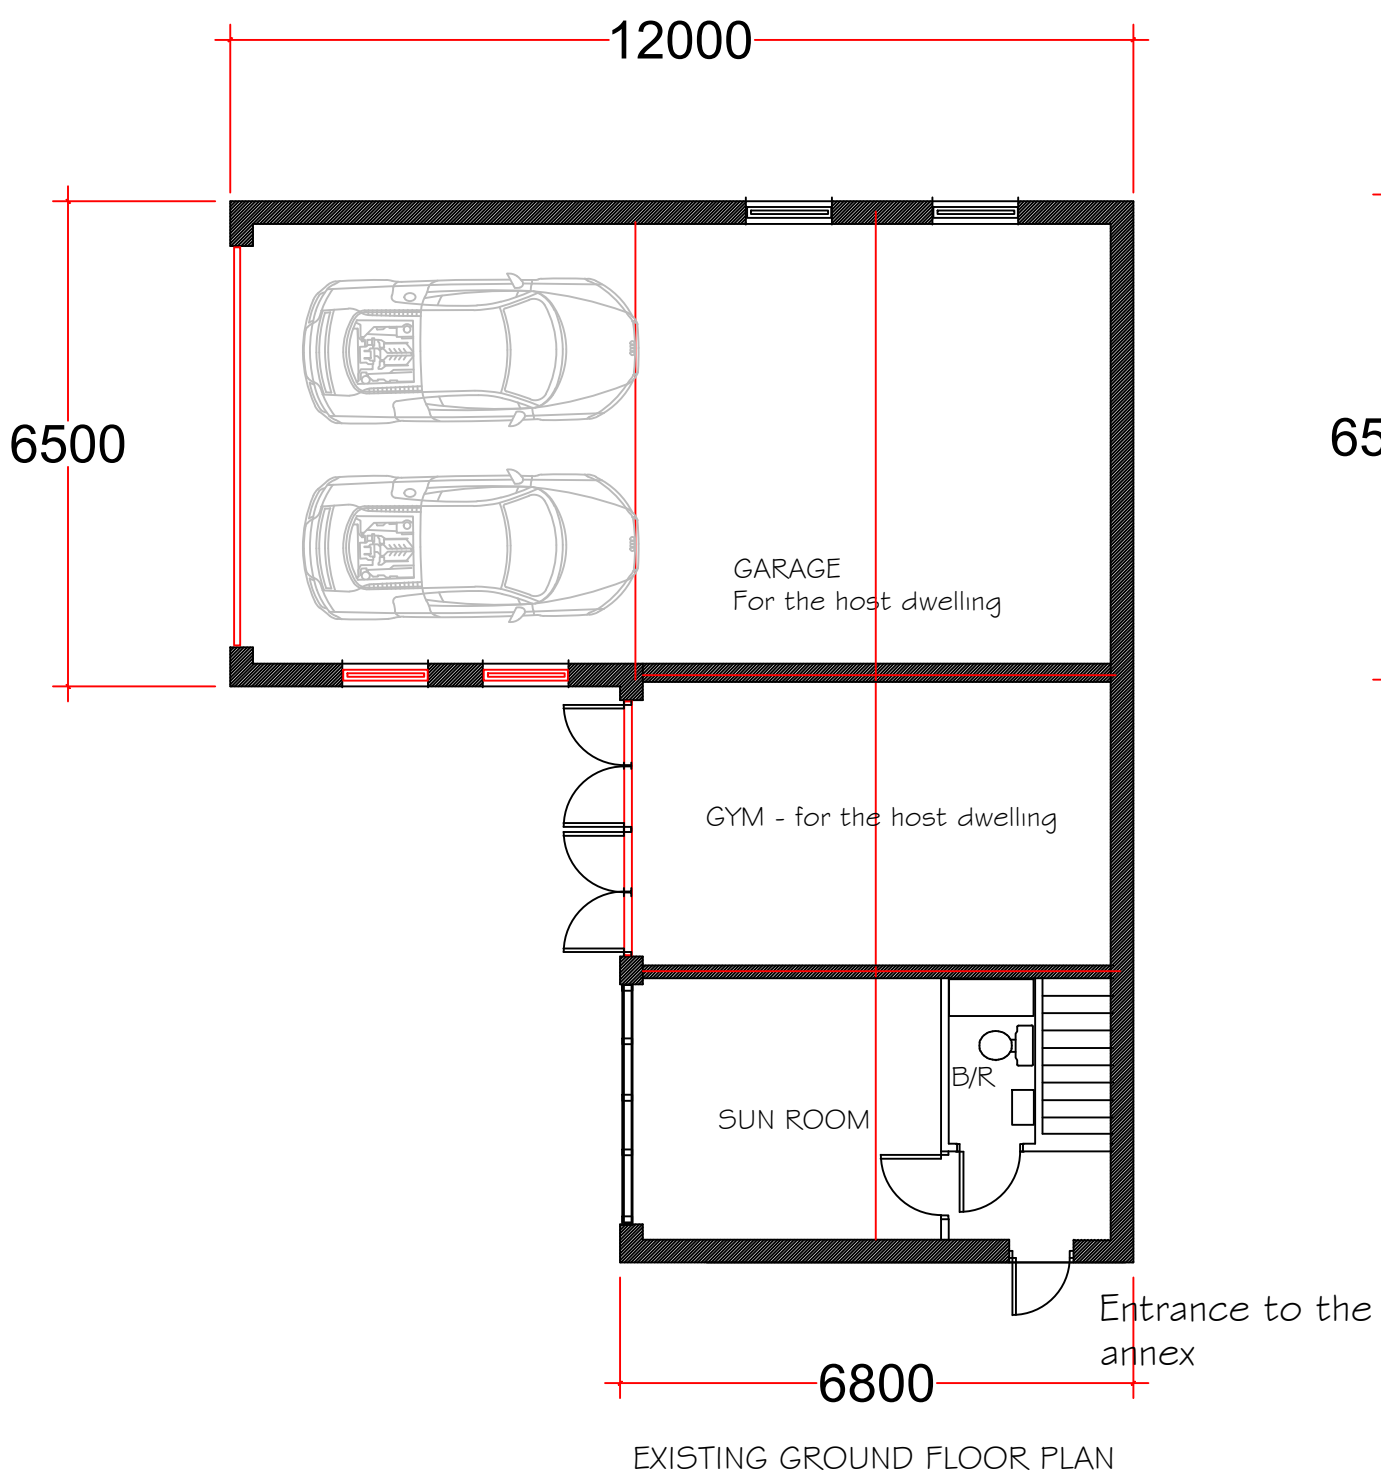

EXISTING GROUND FLOOR PLAN

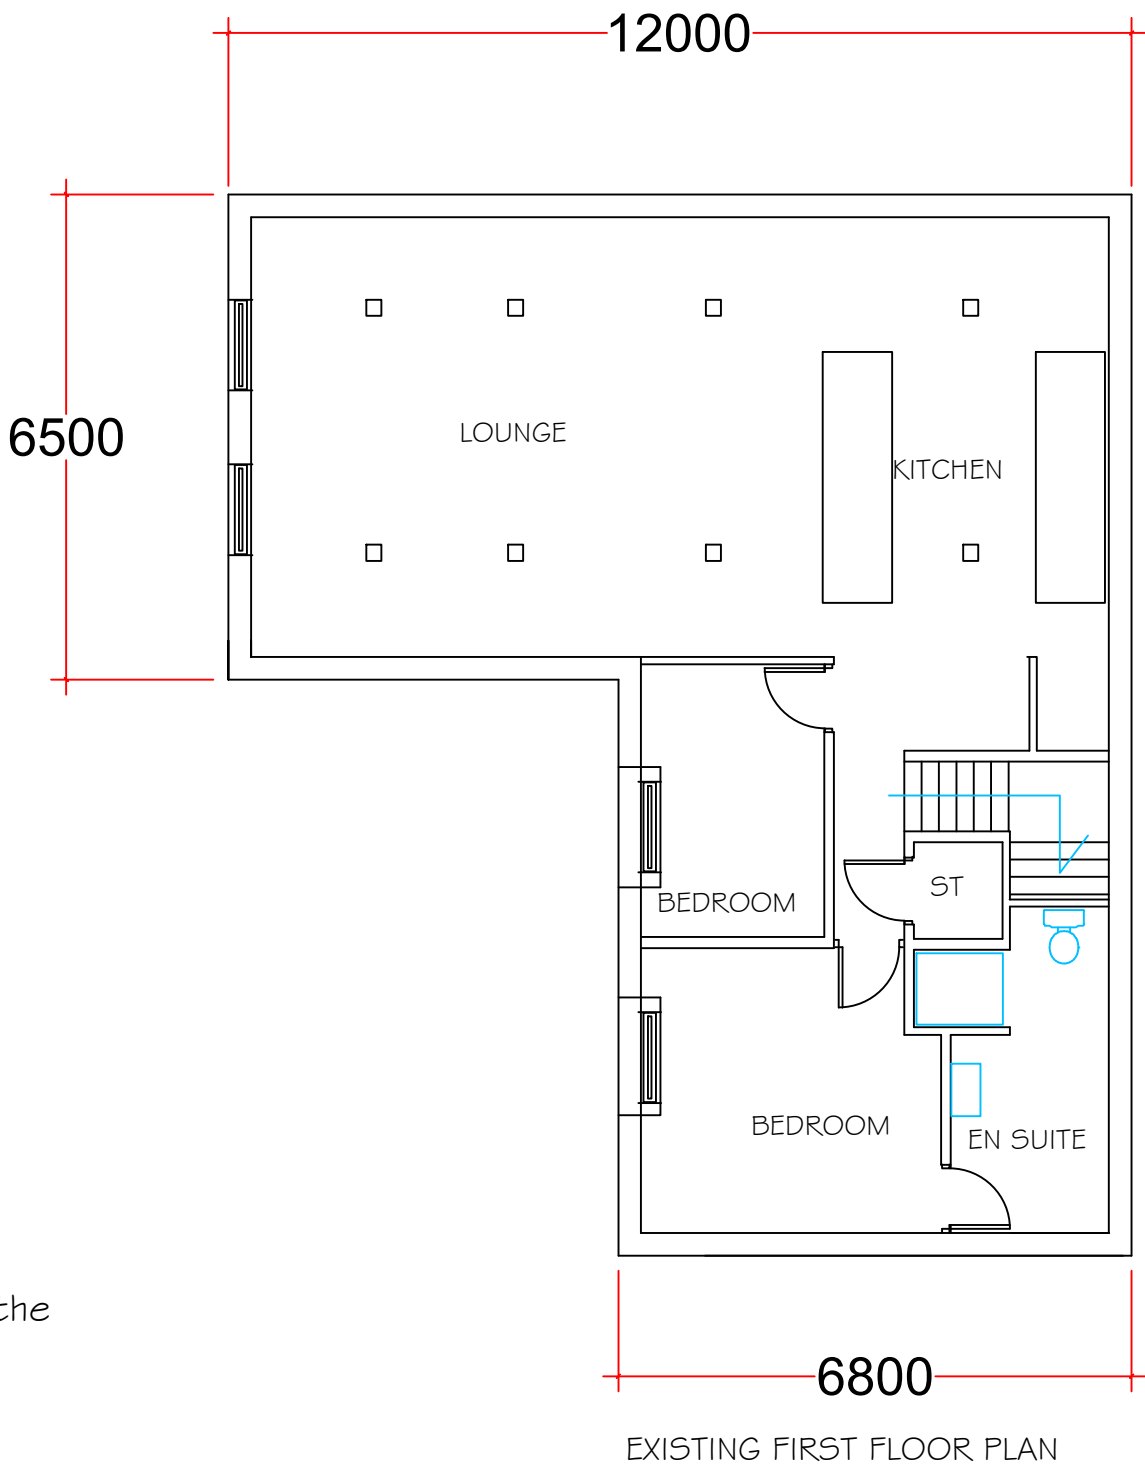

EXISTING FIRST FLOOR PLAN

REFER TO THE SITE PLAN FOR THE FULL
CONTEXT OF THE BUILDING WITHIN THE
GROUNDS OF THE HOST DWELLING

Notes.

notes.

FOR PLANNING APPROVAL

Project .

CHANGE OF USE FROM ANNEX
ACCOMMODATION TO HOLIDAY LET

Client.

MR & MRS NUTTALL
BRIDGEWAY
16 BROOKES LANE
WHALLEY

drawing title:

EXISTING PLANS ELEVATIONS

status.

scale.

1:100 AT A1

Drawn by:

checked:

PH

Date.

23/06/22

project no.

PHA/733

sig. no.

100

rev.