



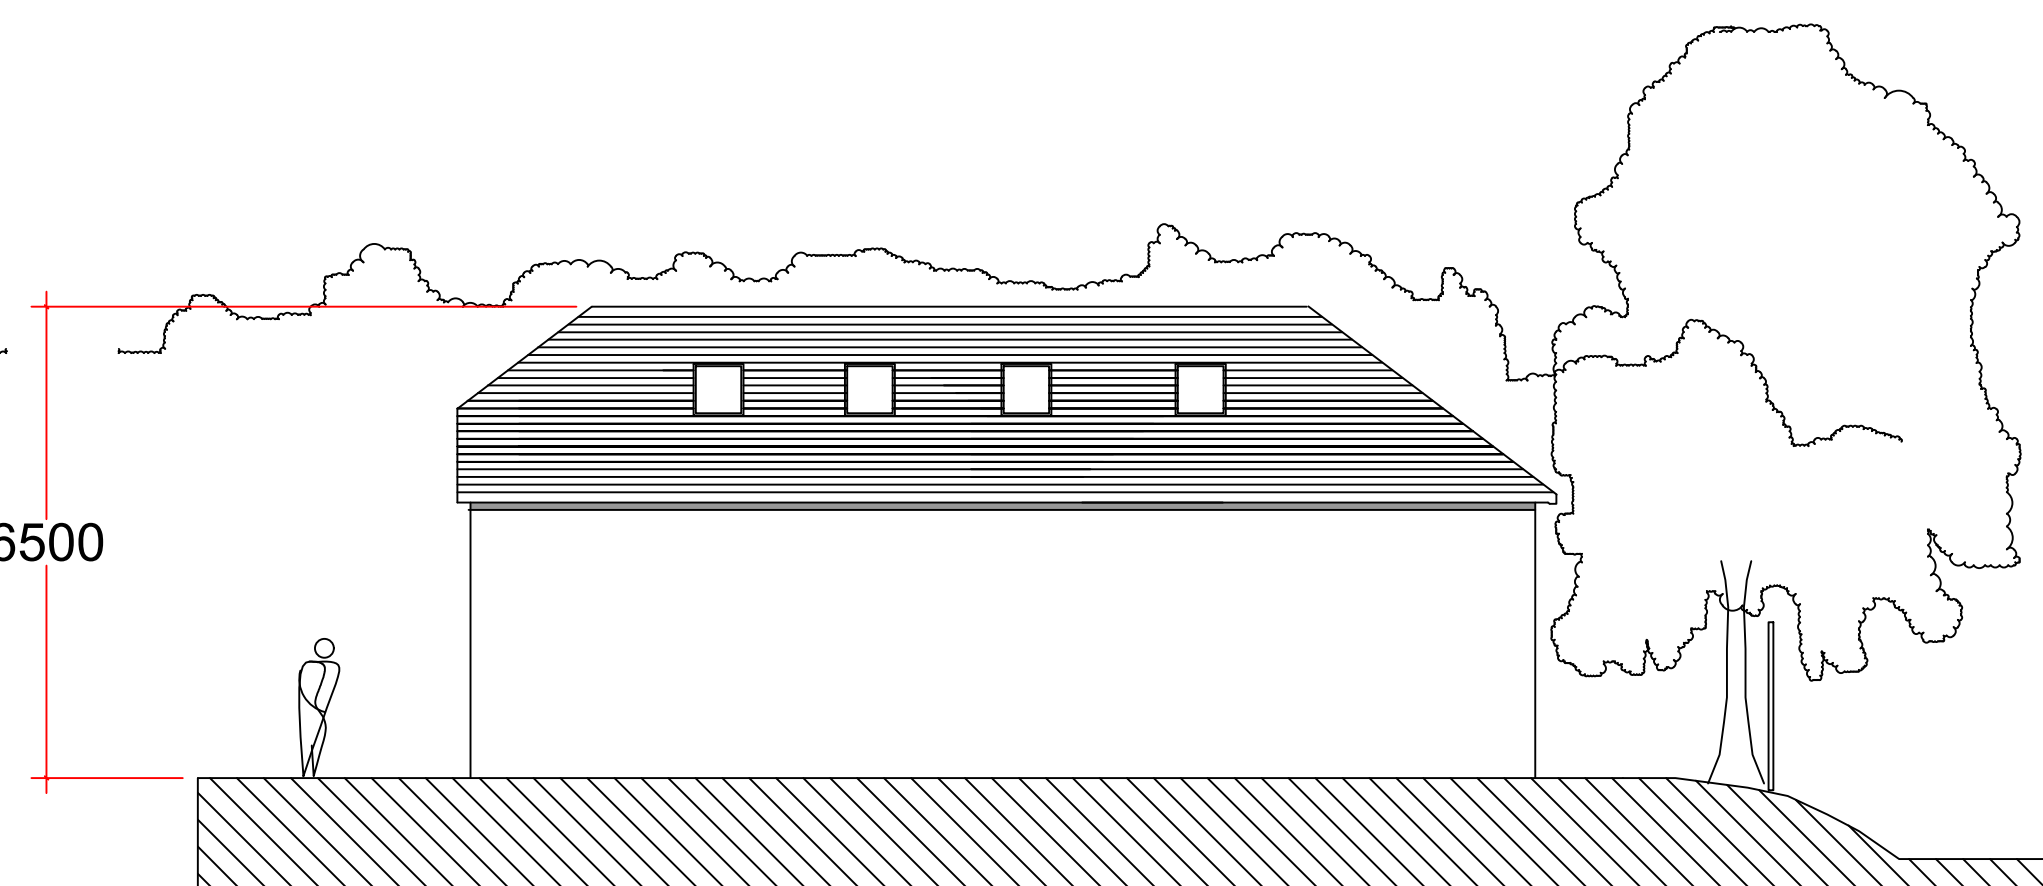


EXISTING SOUTH ELEVATION

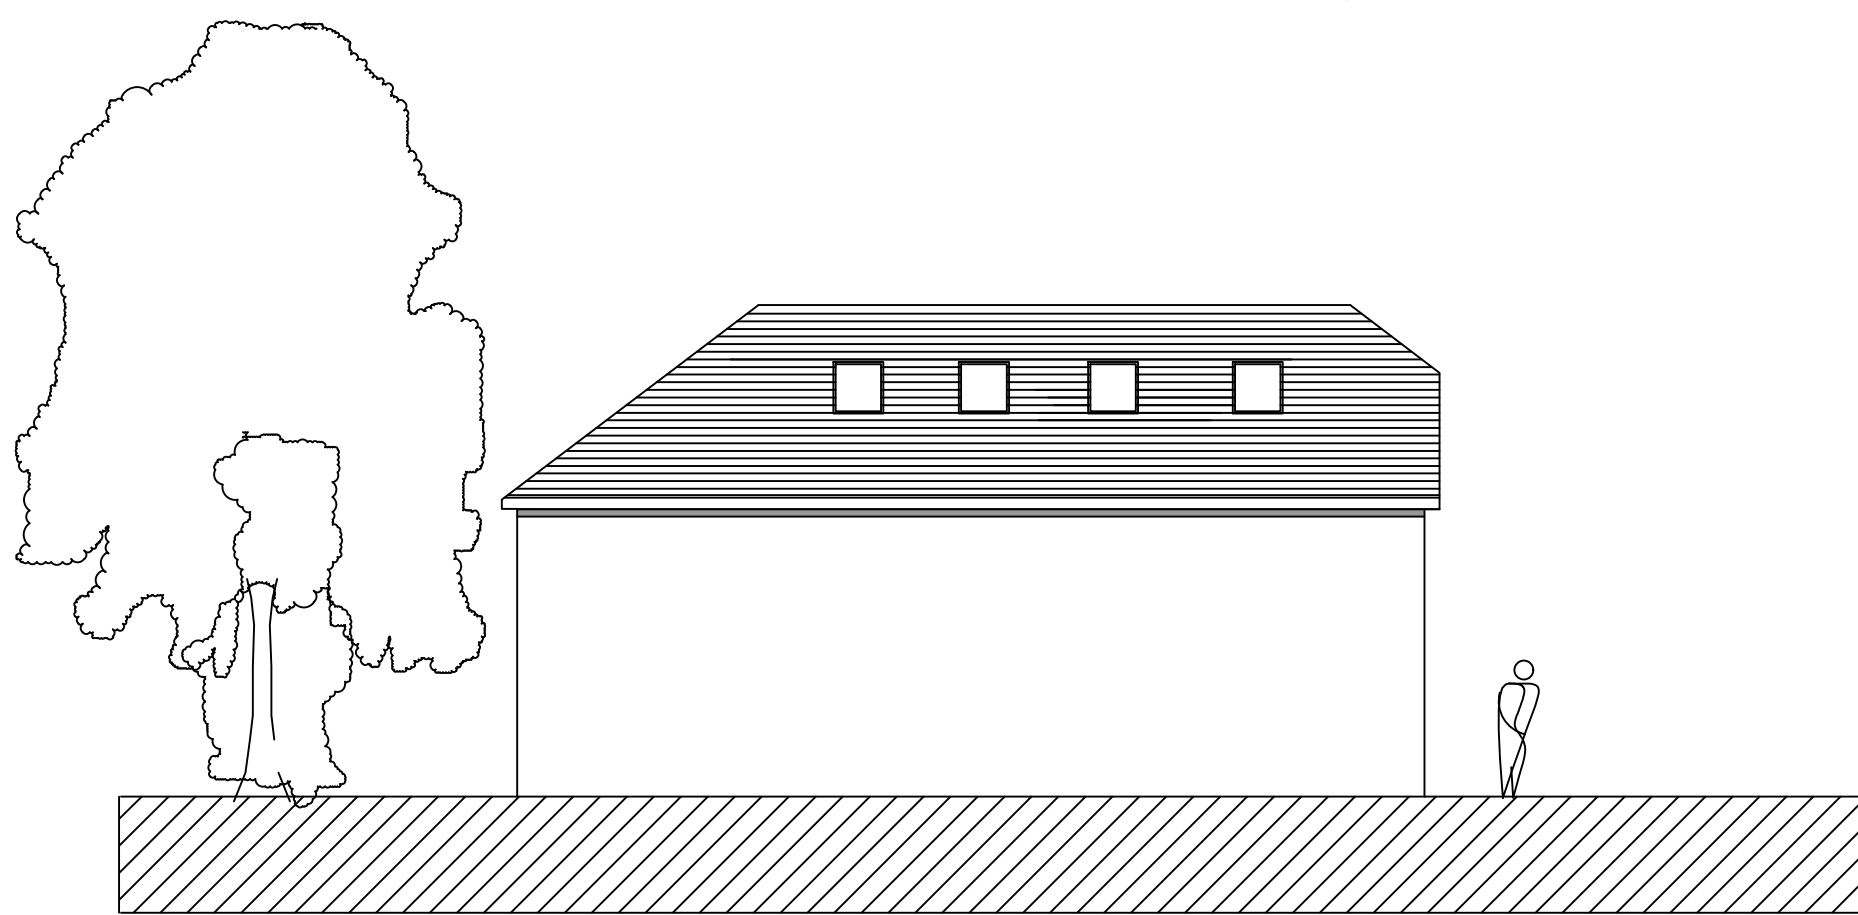


EXISTING NORTH ELEVATION




EXISTING WEST ELEVATION

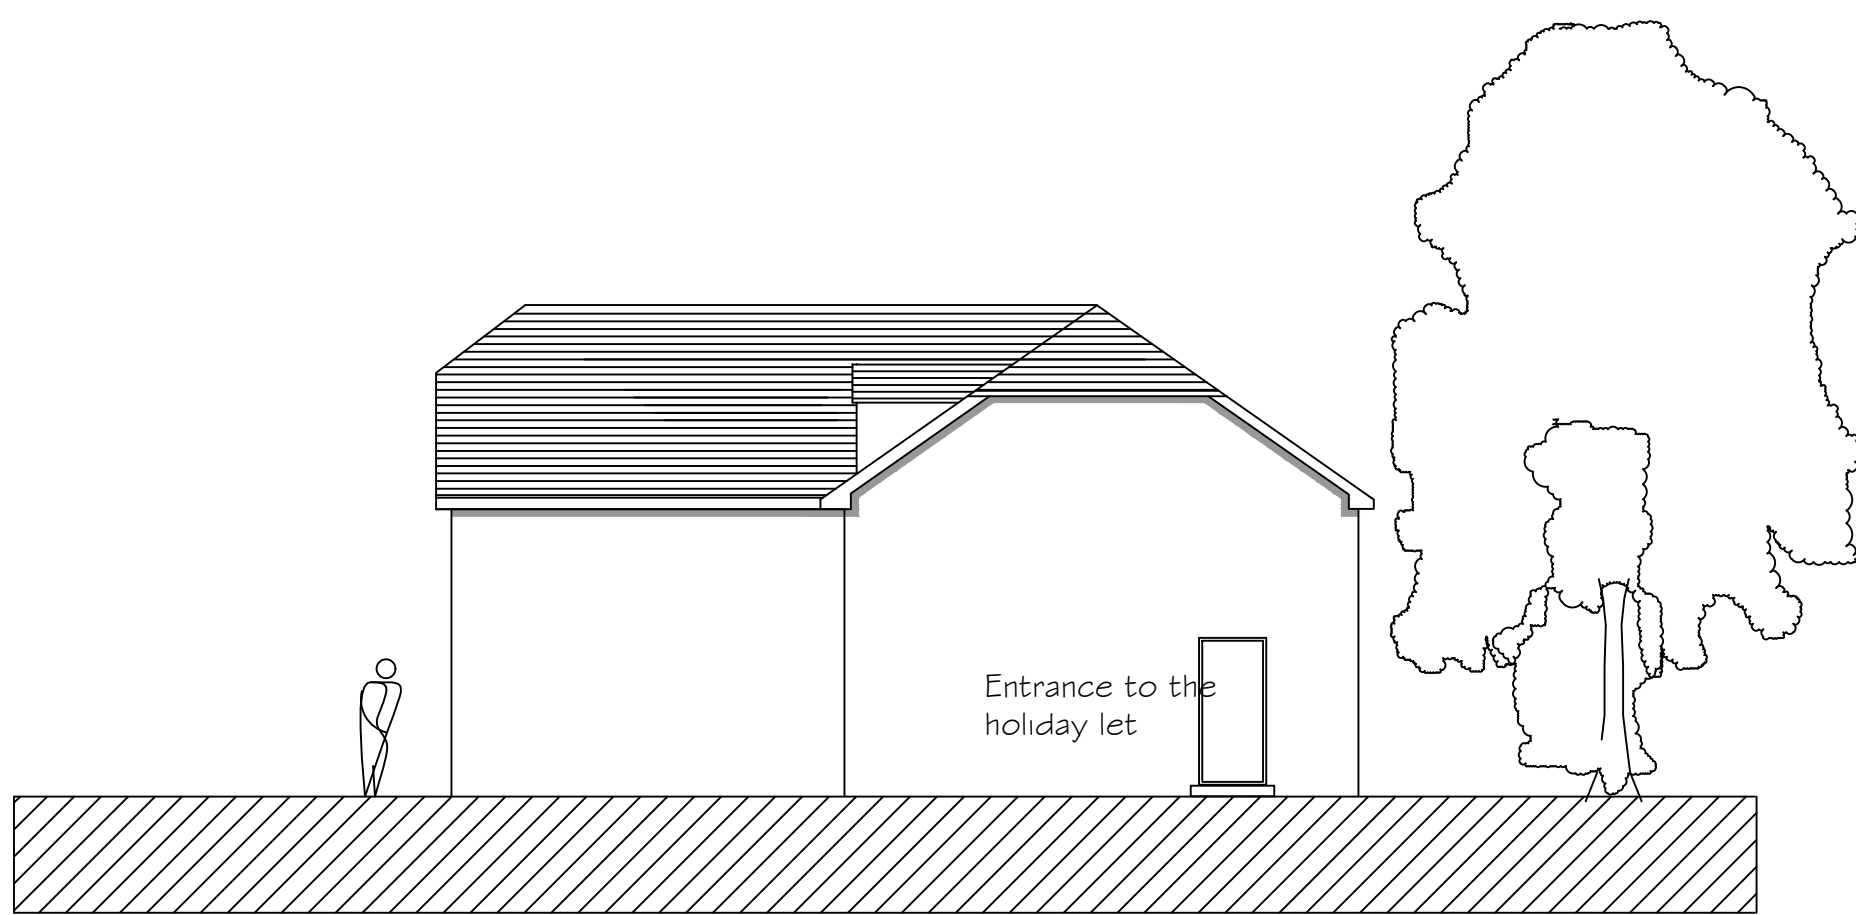

EXISTING EAST ELEVATION

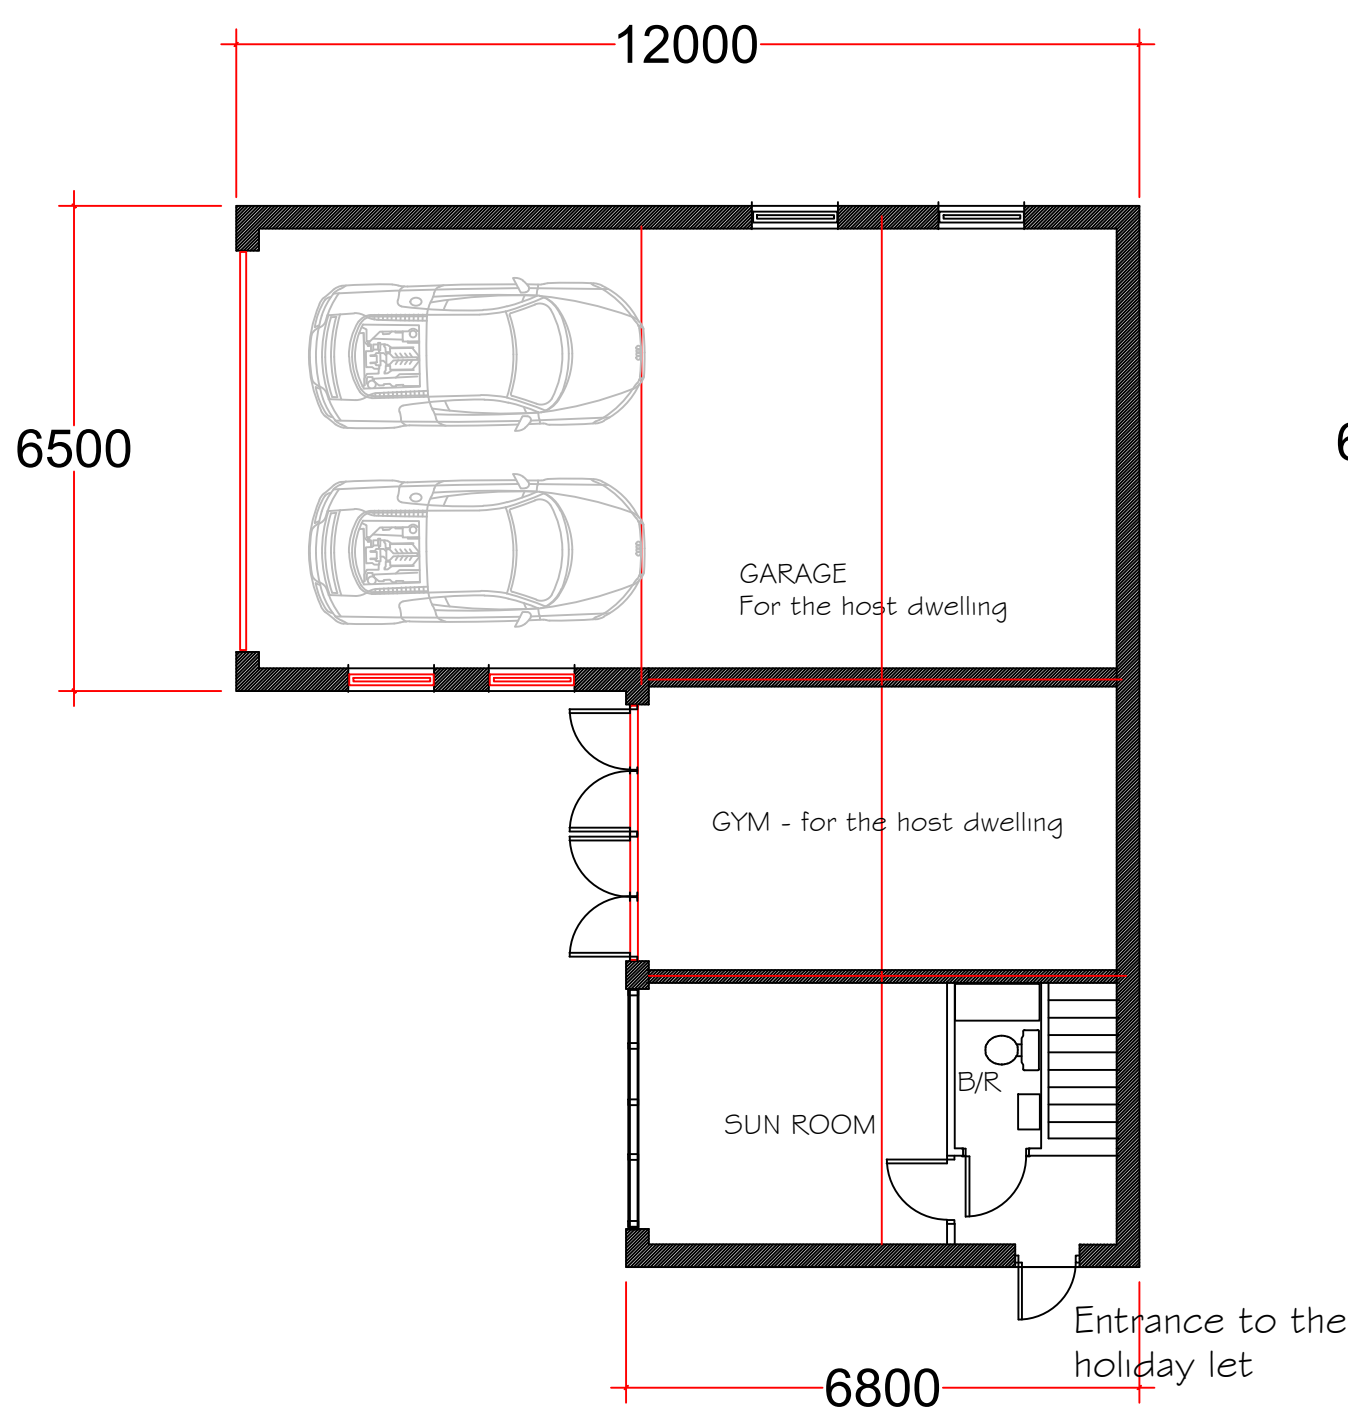

EXISTING GROUND FLOOR PLAN

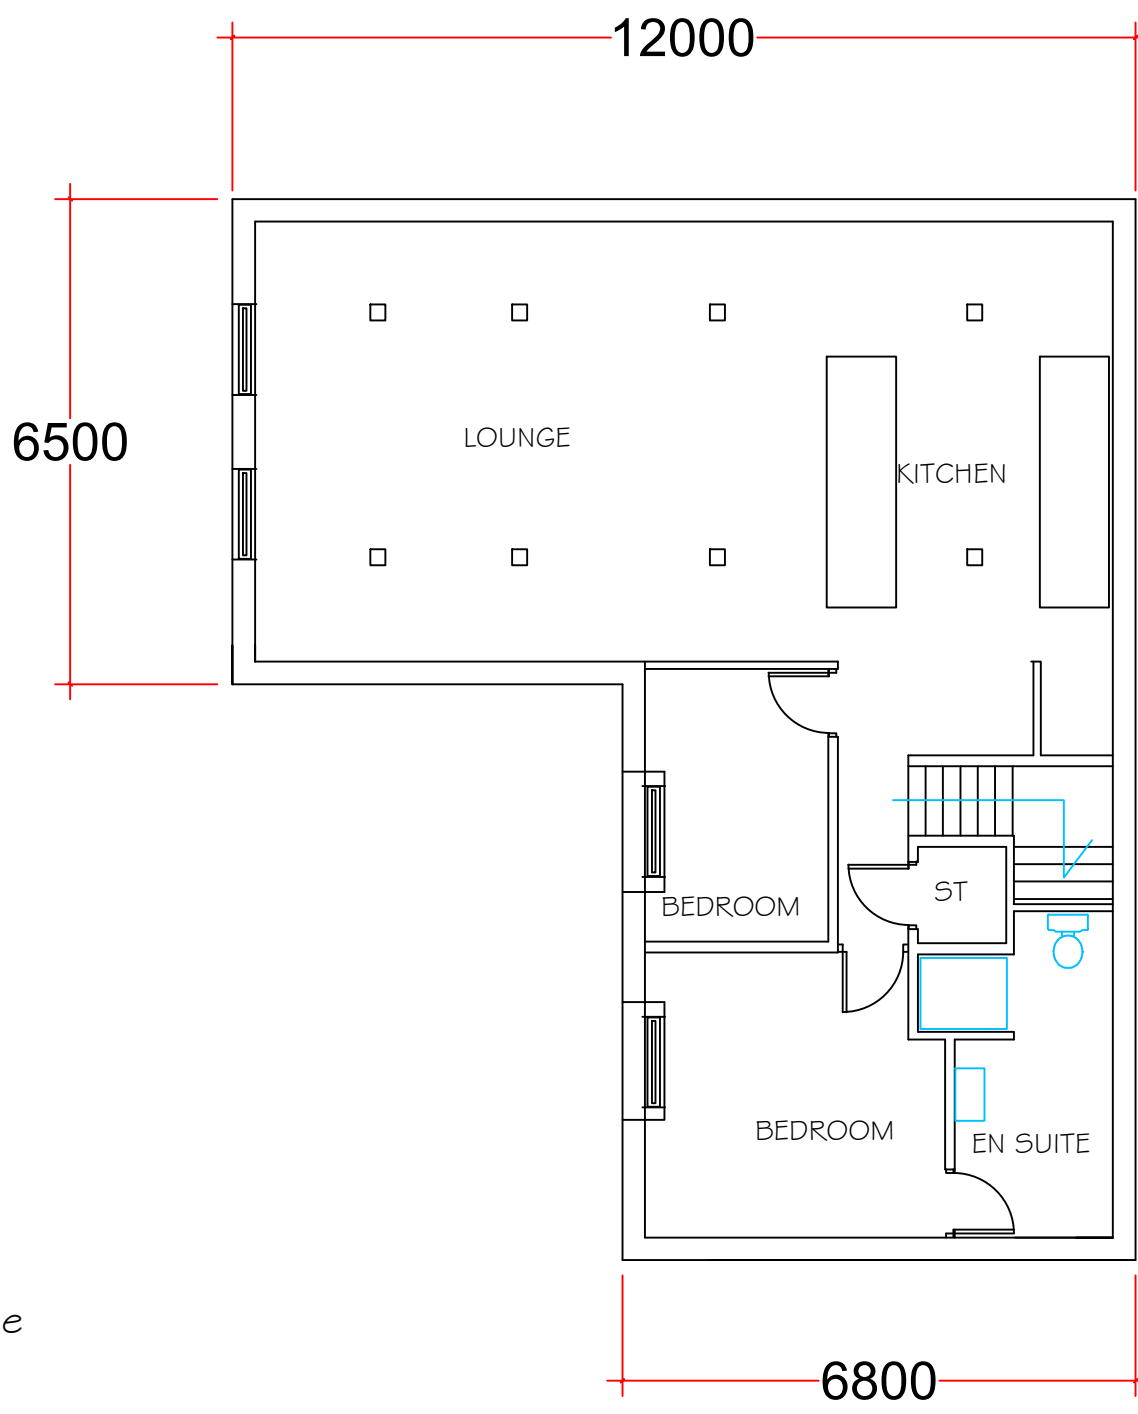

EXISTING FIRST FLOOR PLAN

REFER TO THE SITE PLAN FOR THE FULL
CONTEXT OF THE BUILDING WITHIN THE
GROUNDS OF THE HOST DWELLING

NOTE

THE BEDROOM WINDOWS TO BE AMENDED TO
OPAQUE GLAZING TO PREVENT OVERLOOKING
OF THE HOST DWELLING

Notes.

notes.

FOR PLANNING APPROVAL

Project .

CHANGE OF USE FROM ANNEX
ACCOMMODATION TO HOLIDAY LET

Client.

MR & MRS NUTTALL
BRIDGEWAY
16 BROOKES LANE
WHALLEY

drawing title:

PROPOSED PLANS ELEVATIONS

status.

scale.

1:100 AT A1

Drawn by:

checked:

PH

Date.

23/06/22

project no.

PHA/733

sig. no.

400

rev.