
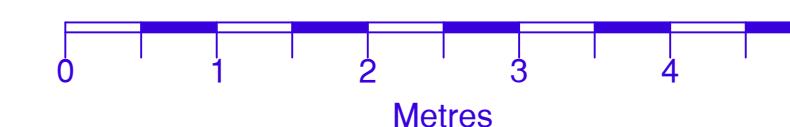


Notes


All Dimensions to be checked on site. Walls shown on plans are not to be assumed to be solid & should be checked for thickness, construction, load bearing capacity & stability.

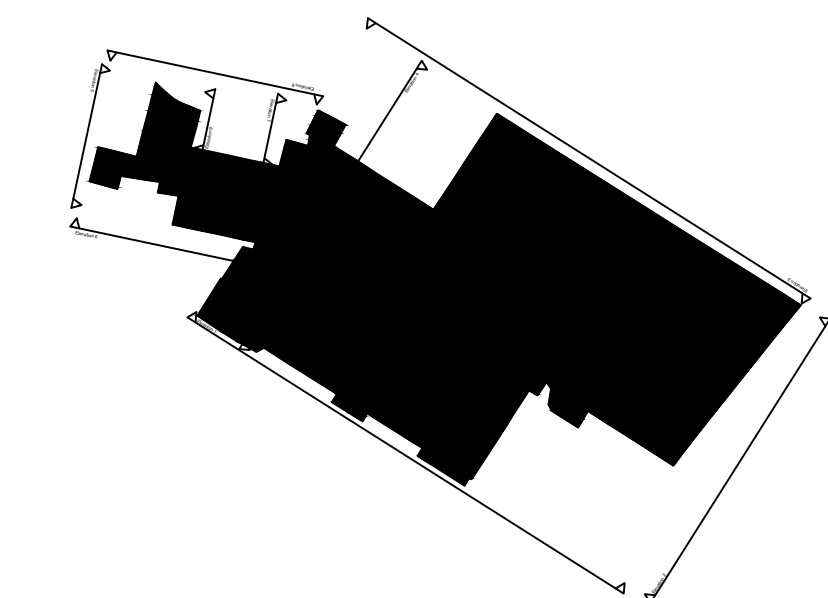

ABBREVIATIONS

- AB Air Brick
- ch: Ceiling Height
- CL Cover Level
- DK Drop Kerb
- EH Eaves Height
- fch: False Ceiling Height
- ff: Finished Floor Level
- GI Gas Inlet
- GV Gas Valve
- GU Gully
- LP Lamp Post
- MH Man Hole
- RH Ridge/Roof Height
- RWP Rain Water Pipe
- SP Sign Post
- SVP Soil Vent Pipe
- TL Threshold Level
- TW Top of Wall
- usb: Under Side of Beam
- usj: Under Side of Joist
- WM Water Meter
- WV Water Valve

NOTE  
All levels and coordinates relate to OSGB36(15) using ONSD data.  
Levels defining edge of carriageway are observed at channel (bottom of kerb).

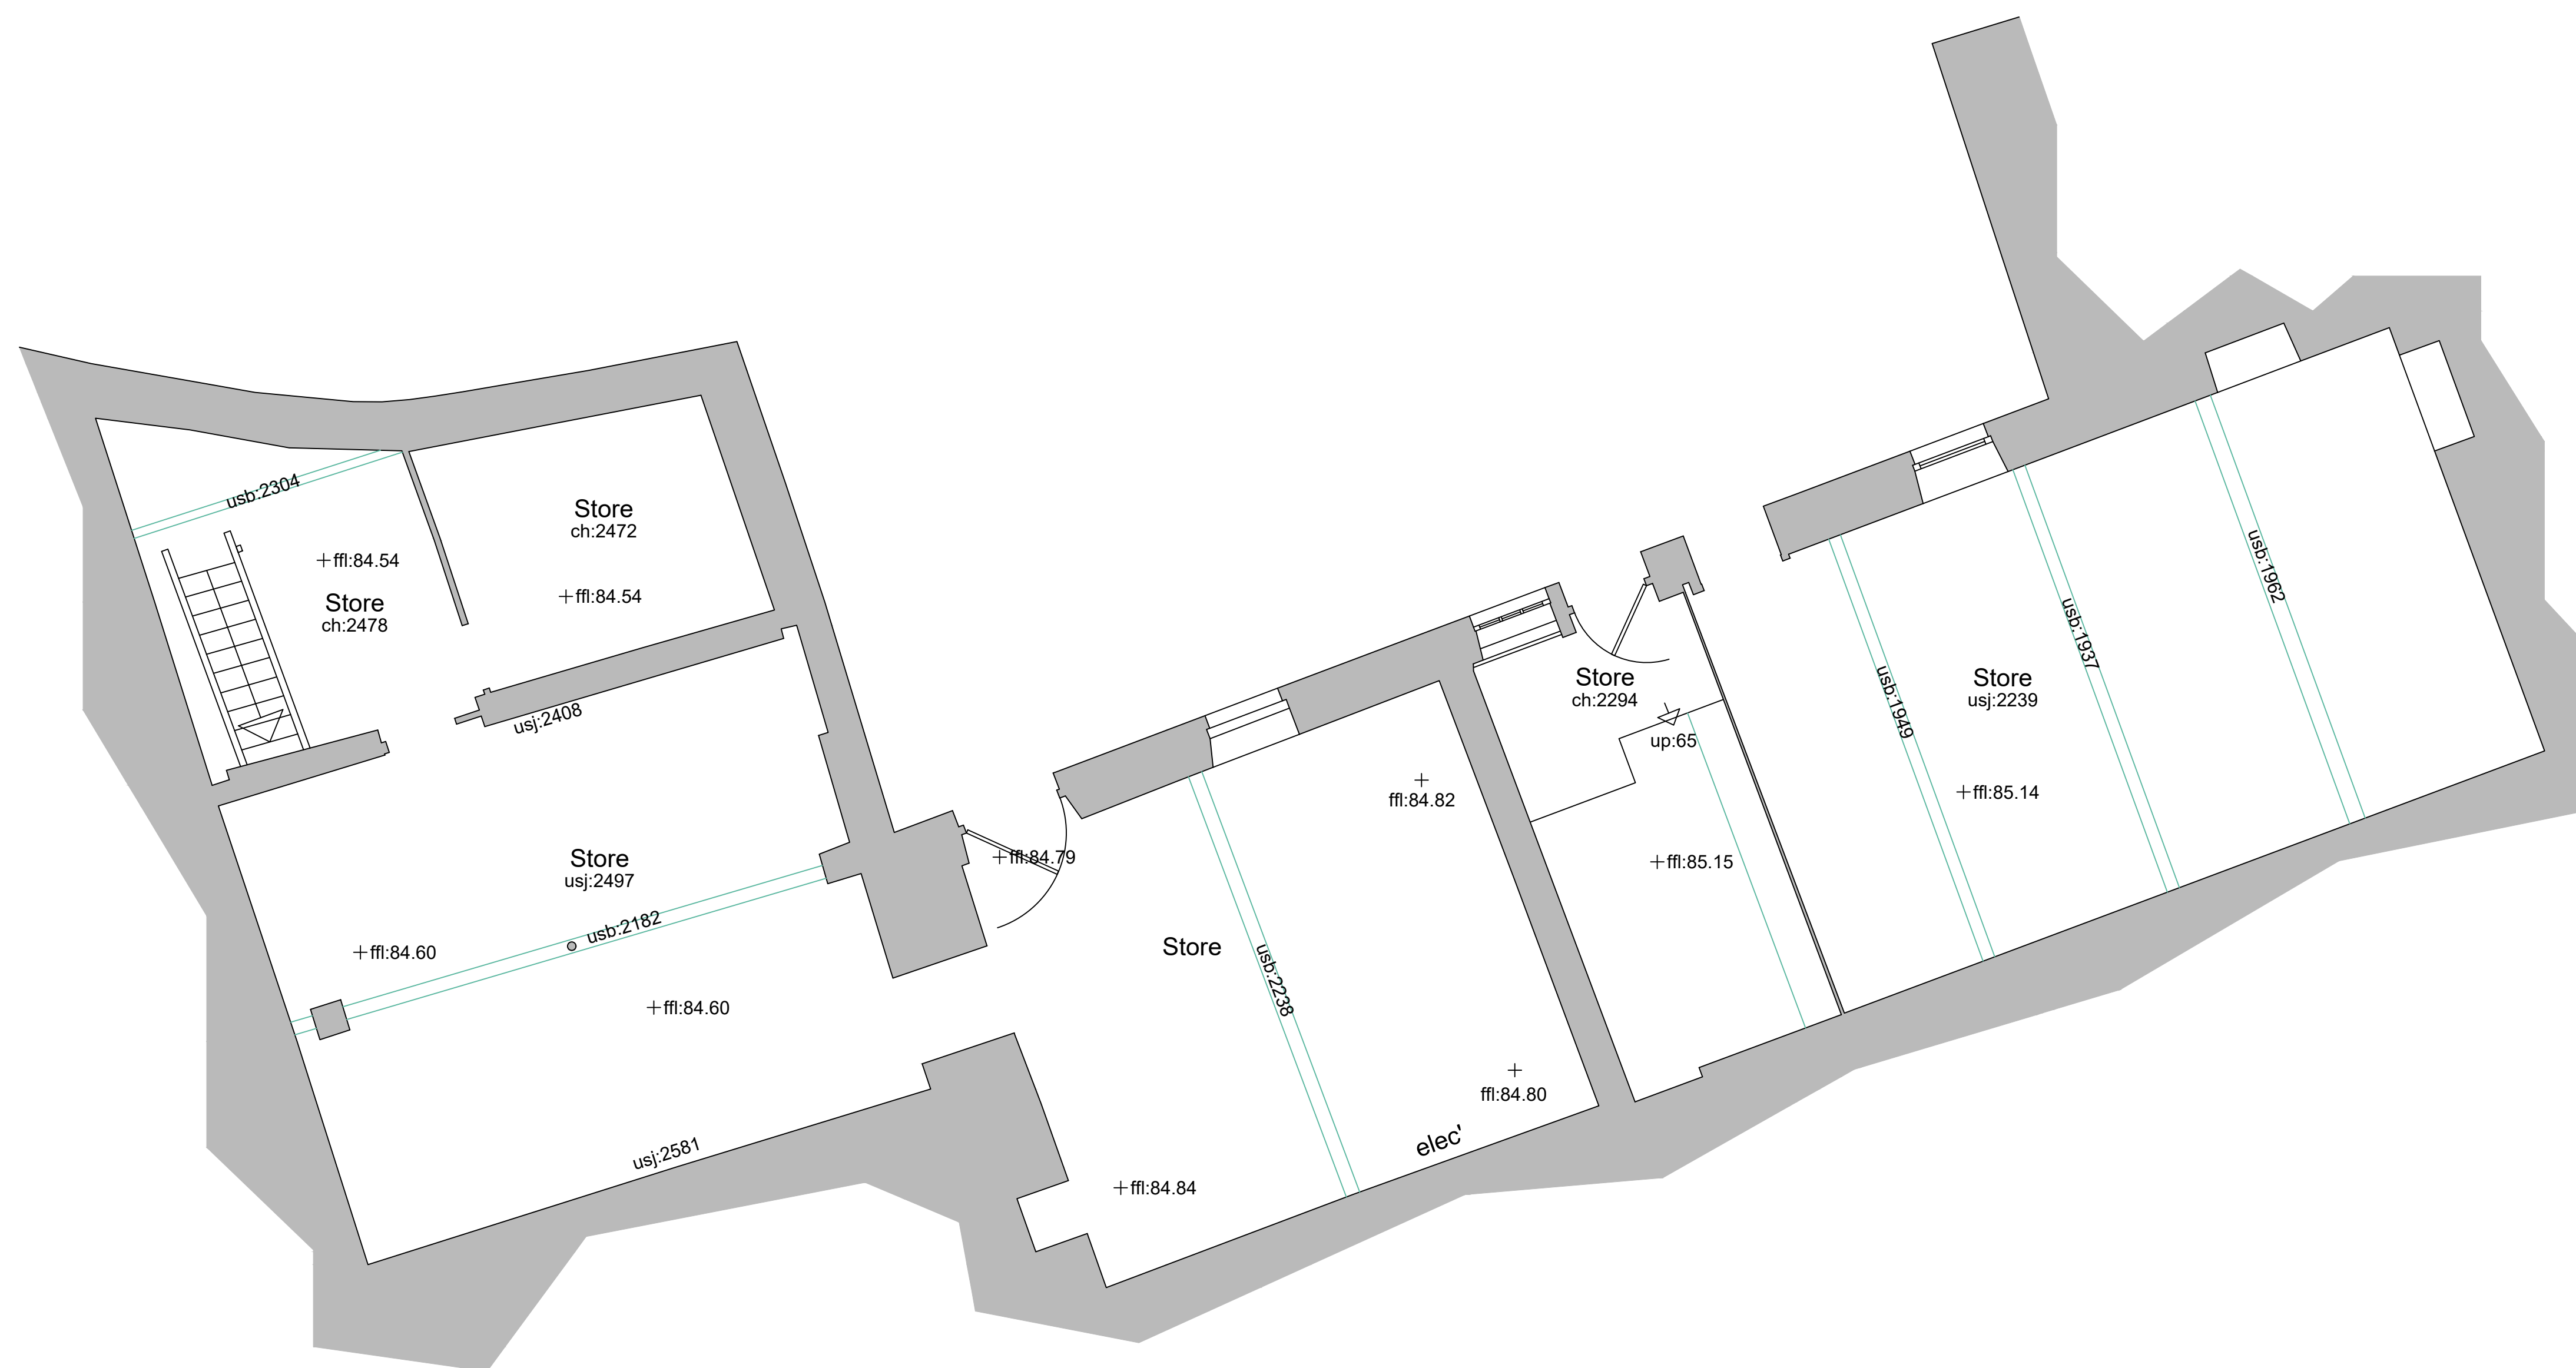

Basement Floor Plan

Rev.0 Description. Issued



2 Berkshire Close | Wilpshire | Blackburn | Lancashire | BB1 9NG  
tel 01254 614055 fax 01254 209754 e-mail sales@tricadsolutions.co.uk

Site Address  
Pendle Mill  
Pendle Road  
Clitheroe\_BB7 1JQ  
Project Description  
Site Survey

Drawing Title  
Existing Floor Plans

Scale	Date	Drawn By
1:50@A1	09/08/2018	MW/AD/JF/SN

Drawing Number  
TRI-2408-04