


FOR ILLUSTRATIVE PURPOSES ONLY

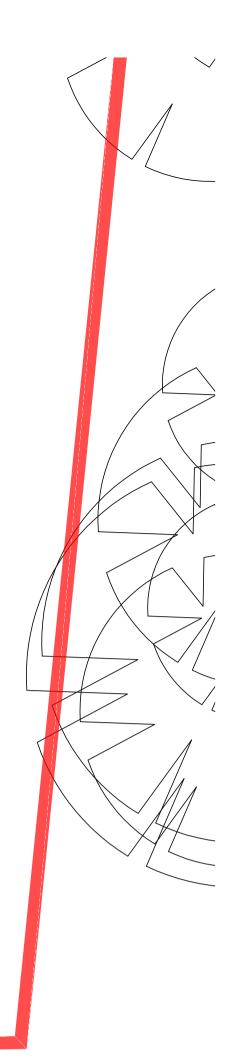

MÜLLER								
В	23/06/22	Layout has been u	pdated to ac	commodate	client's commen	ts.	СМ	JB
Α	17/06/22	Layout has been u	pdated to ac	commodate	client's commen	ts.	СМ	JB
-	19/05/22	Original Drawing					JB	JB
Rev	Date	Revision Description				Drawn By	Approved By	
ALLG ARCHITECTS ARCHITECTS 6 Pioneer Court, Darlington, DL1 4WD t: 01325 464 111 e: studio@adgarchitects.co.uk w: www.adgarchitects.co.uk								
Muller Property Group   Project Information   Proposed 70 Bed Care Home, Pendle Road, Clitheroe								
Drawing Title Proposed Lower Ground Floor Plan								
A1 Scale A3 Scale 1:200								
Job Nu	H.21.78			(00)	2	Revis	B	
Drawing Issue PLANNING © Copyright 2018 ADG Architects Ltd								