





PROPOSED SOUTH ELEVATION
Scale 1:100



PROPOSED EAST ELEVATION
Scale 1:100

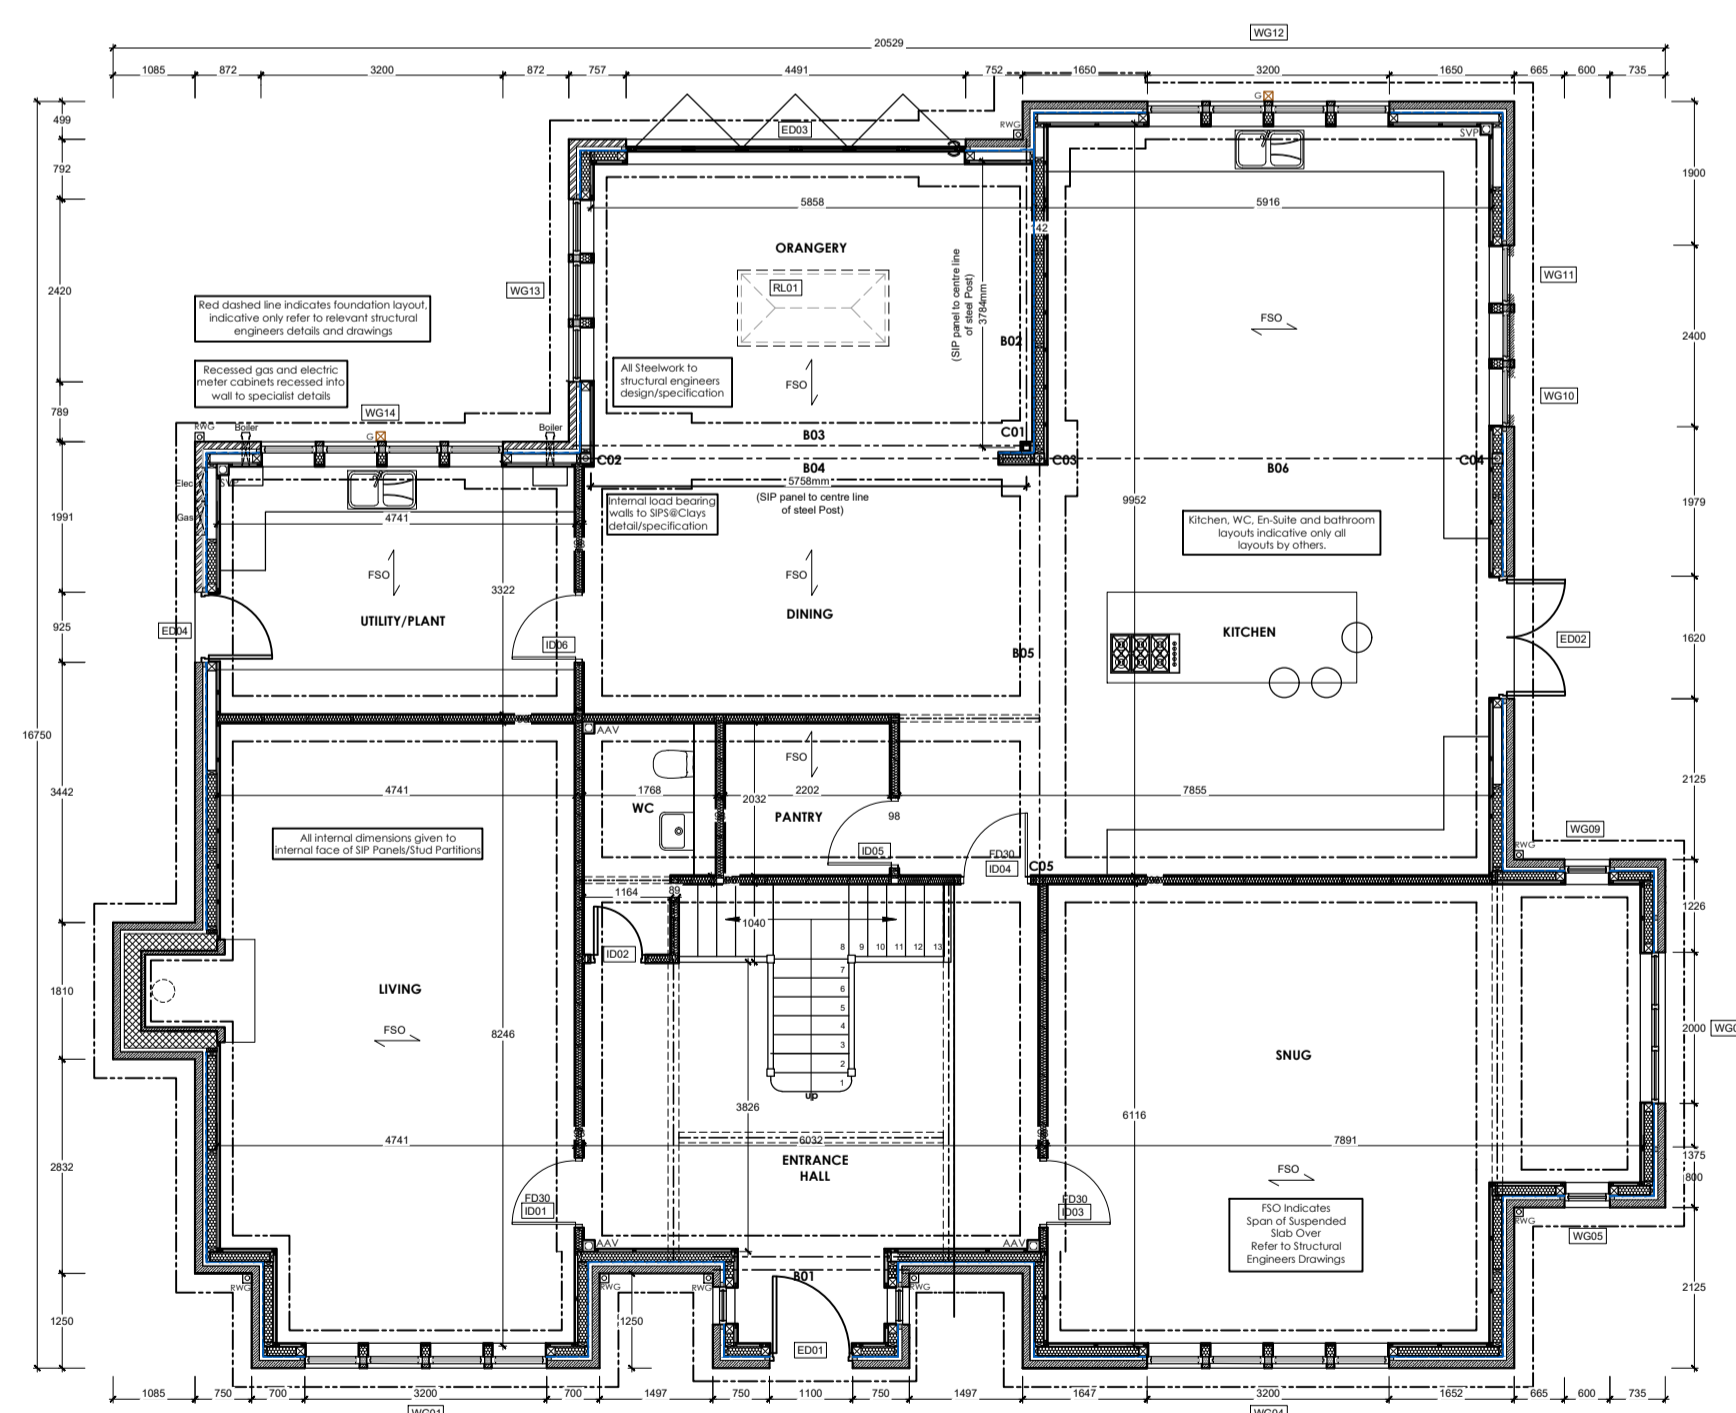

PROPOSED GROUND FLOOR PLAN
Scale 1:100

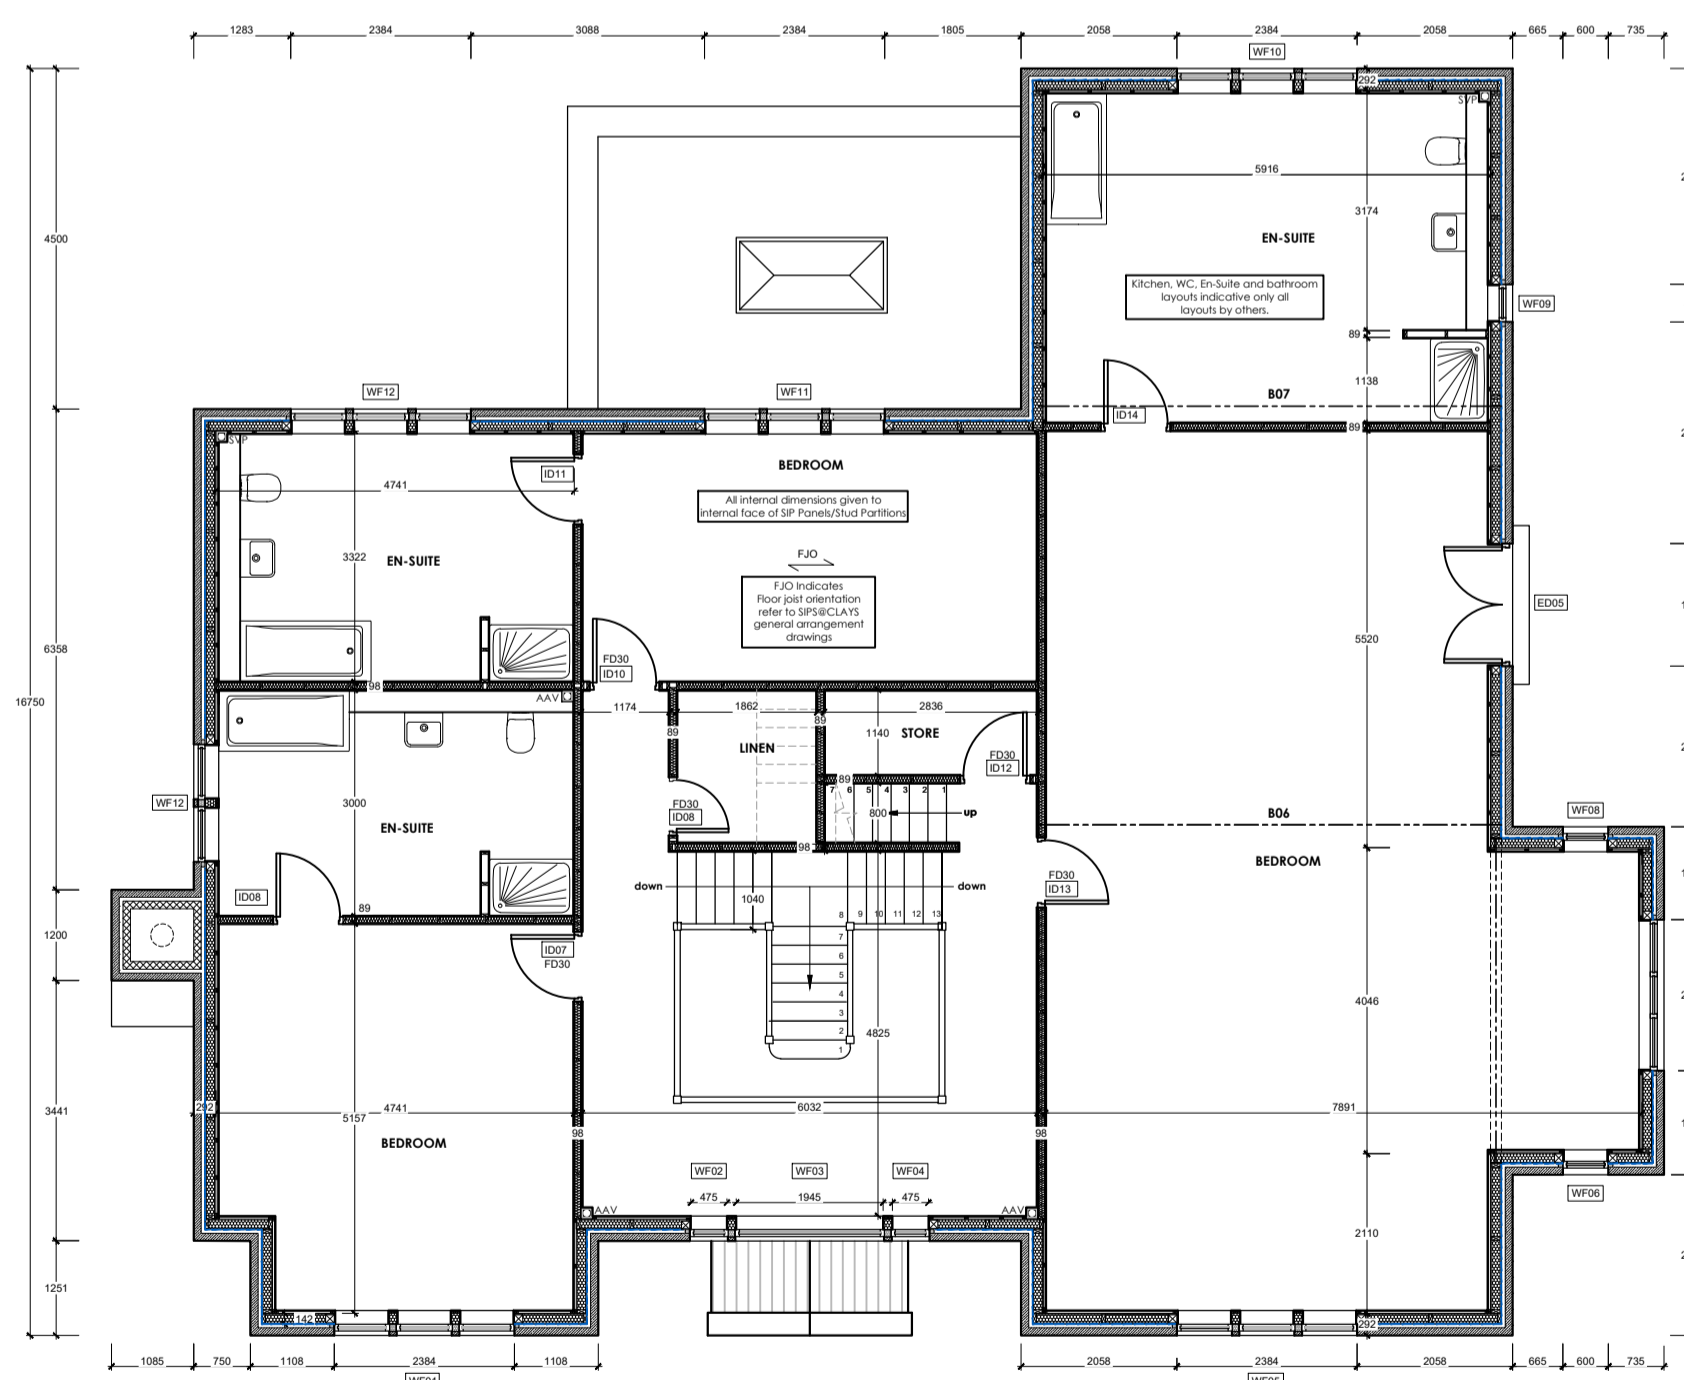

PROPOSED FIRST FLOOR PLAN
Scale 1:100

1:100 Scale

no. by revision date

Client
MR AND MRS J HARRISON

Job title
PROPOSED FENESTRATION ALTERATIONS TO 4 THE GRACES SLAIDBURN ROAD WADDINGTON

Drawing title
PLOT 4 - FLOOR PLANS AND ELEVATIONS

Scale Date Drawn
Various @ A1 JULY '22 TdM

spa
ARCHITECTS
SUNDERLAND PEACOCK & ASSOCIATES LTD.
HAZELBINE, PEACOCK ROAD, CLITHEROE
LANSHIRE, BS7 2AG.
T 01200 423178 F 01200 423228
E info@sunderlandpeacock.com
www.sunderlandpeacock.com

6685 - P1 REV -