


OLD LANGHO ROAD

NORTHCOTE ROAD

Footprint of the extended and redeveloped building shown

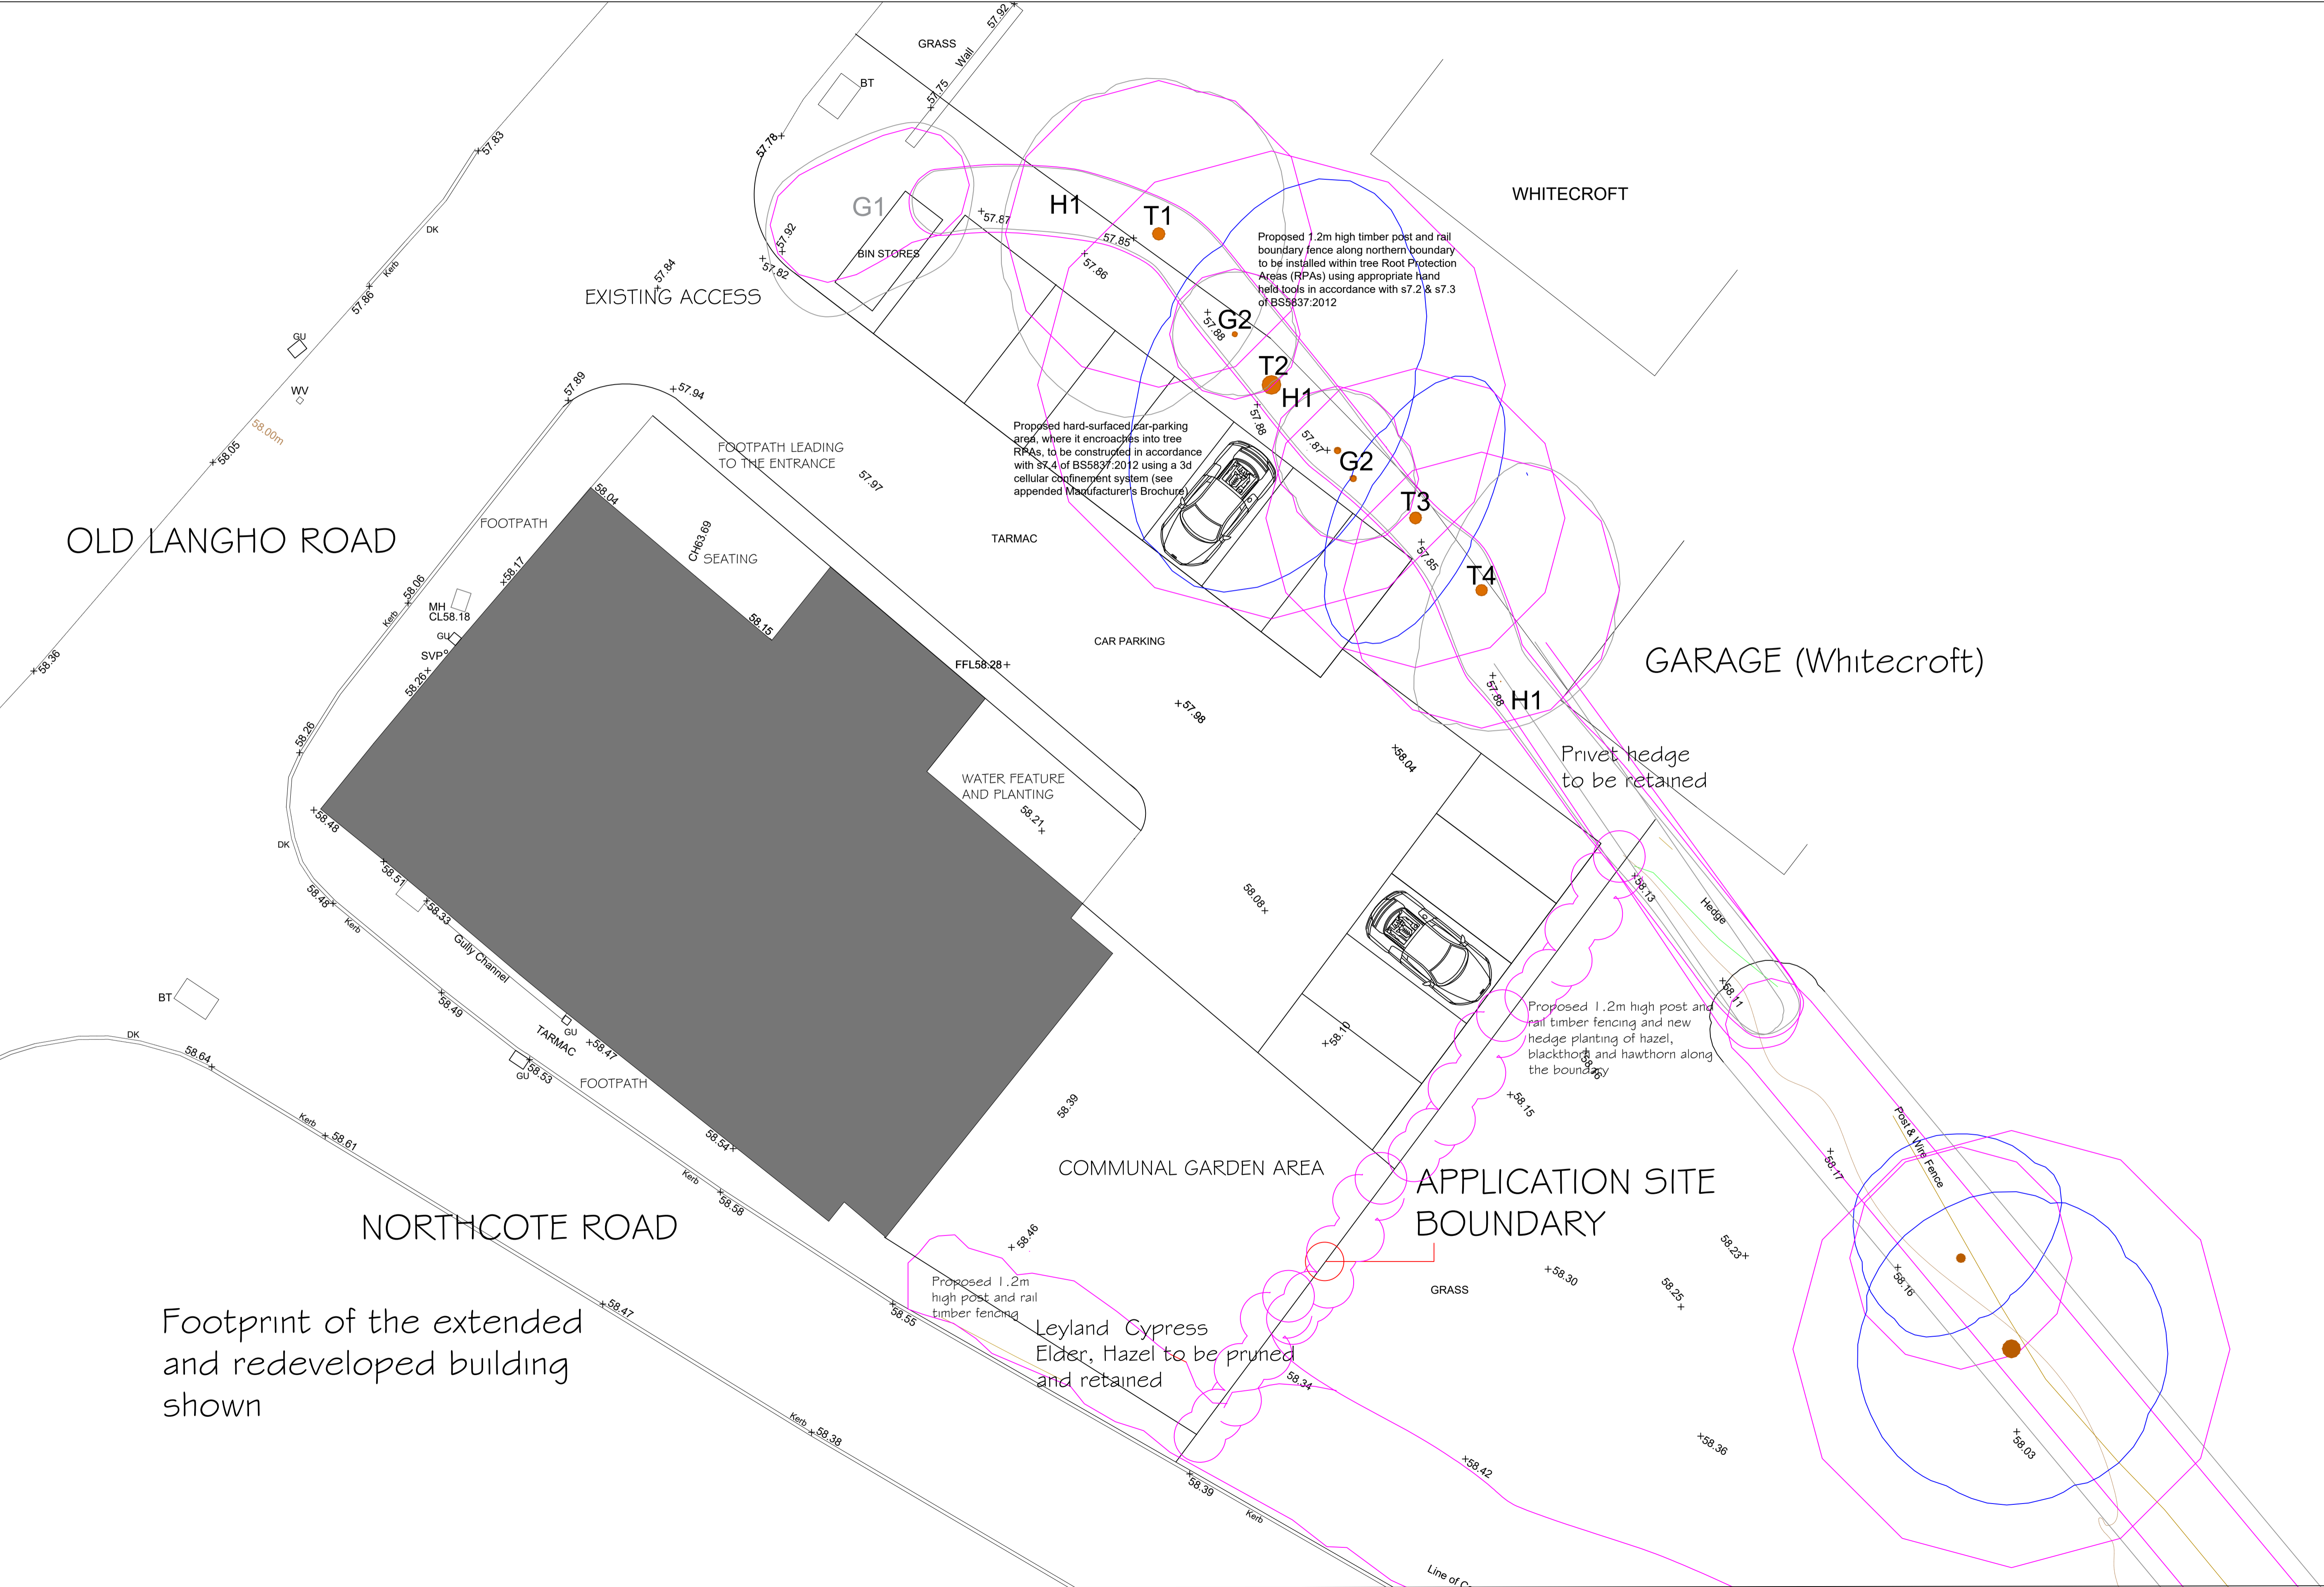

Notes.

notes.

A Tree notes, waste recycling/storage and communal garden area shown following case officer post committee comments

Project:
KEEPERS COTTAGE
PROPOSED BOUTIQUE HOTEL

Client:
FORTIS HOSPITALITY
SOLUTIONS (GLOBAL) LTD

Drawing title:
LANDSCAPING PLAN
(TO SUPPLEMENT THE SITE PLAN)

Status:

Scale:
1:100 AT A1

Drawn by: PH

Date:
11/10/22

Project no. PHA/750	Disc no. 1000	Rev. A
------------------------	------------------	-----------