

Peter Hitchen  
Architects

Marathon House  
The Sidings Business Park  
Whalley, BB7 9SE


01254 823 885

www.peterhitchenarchitects.co.uk

NOTES:

FOR PLANNING APPROVAL ONLY

BLUE EDGE - FULL SITE OWNERSHIP  
RED EDGE - DEVELOPMENT AREA

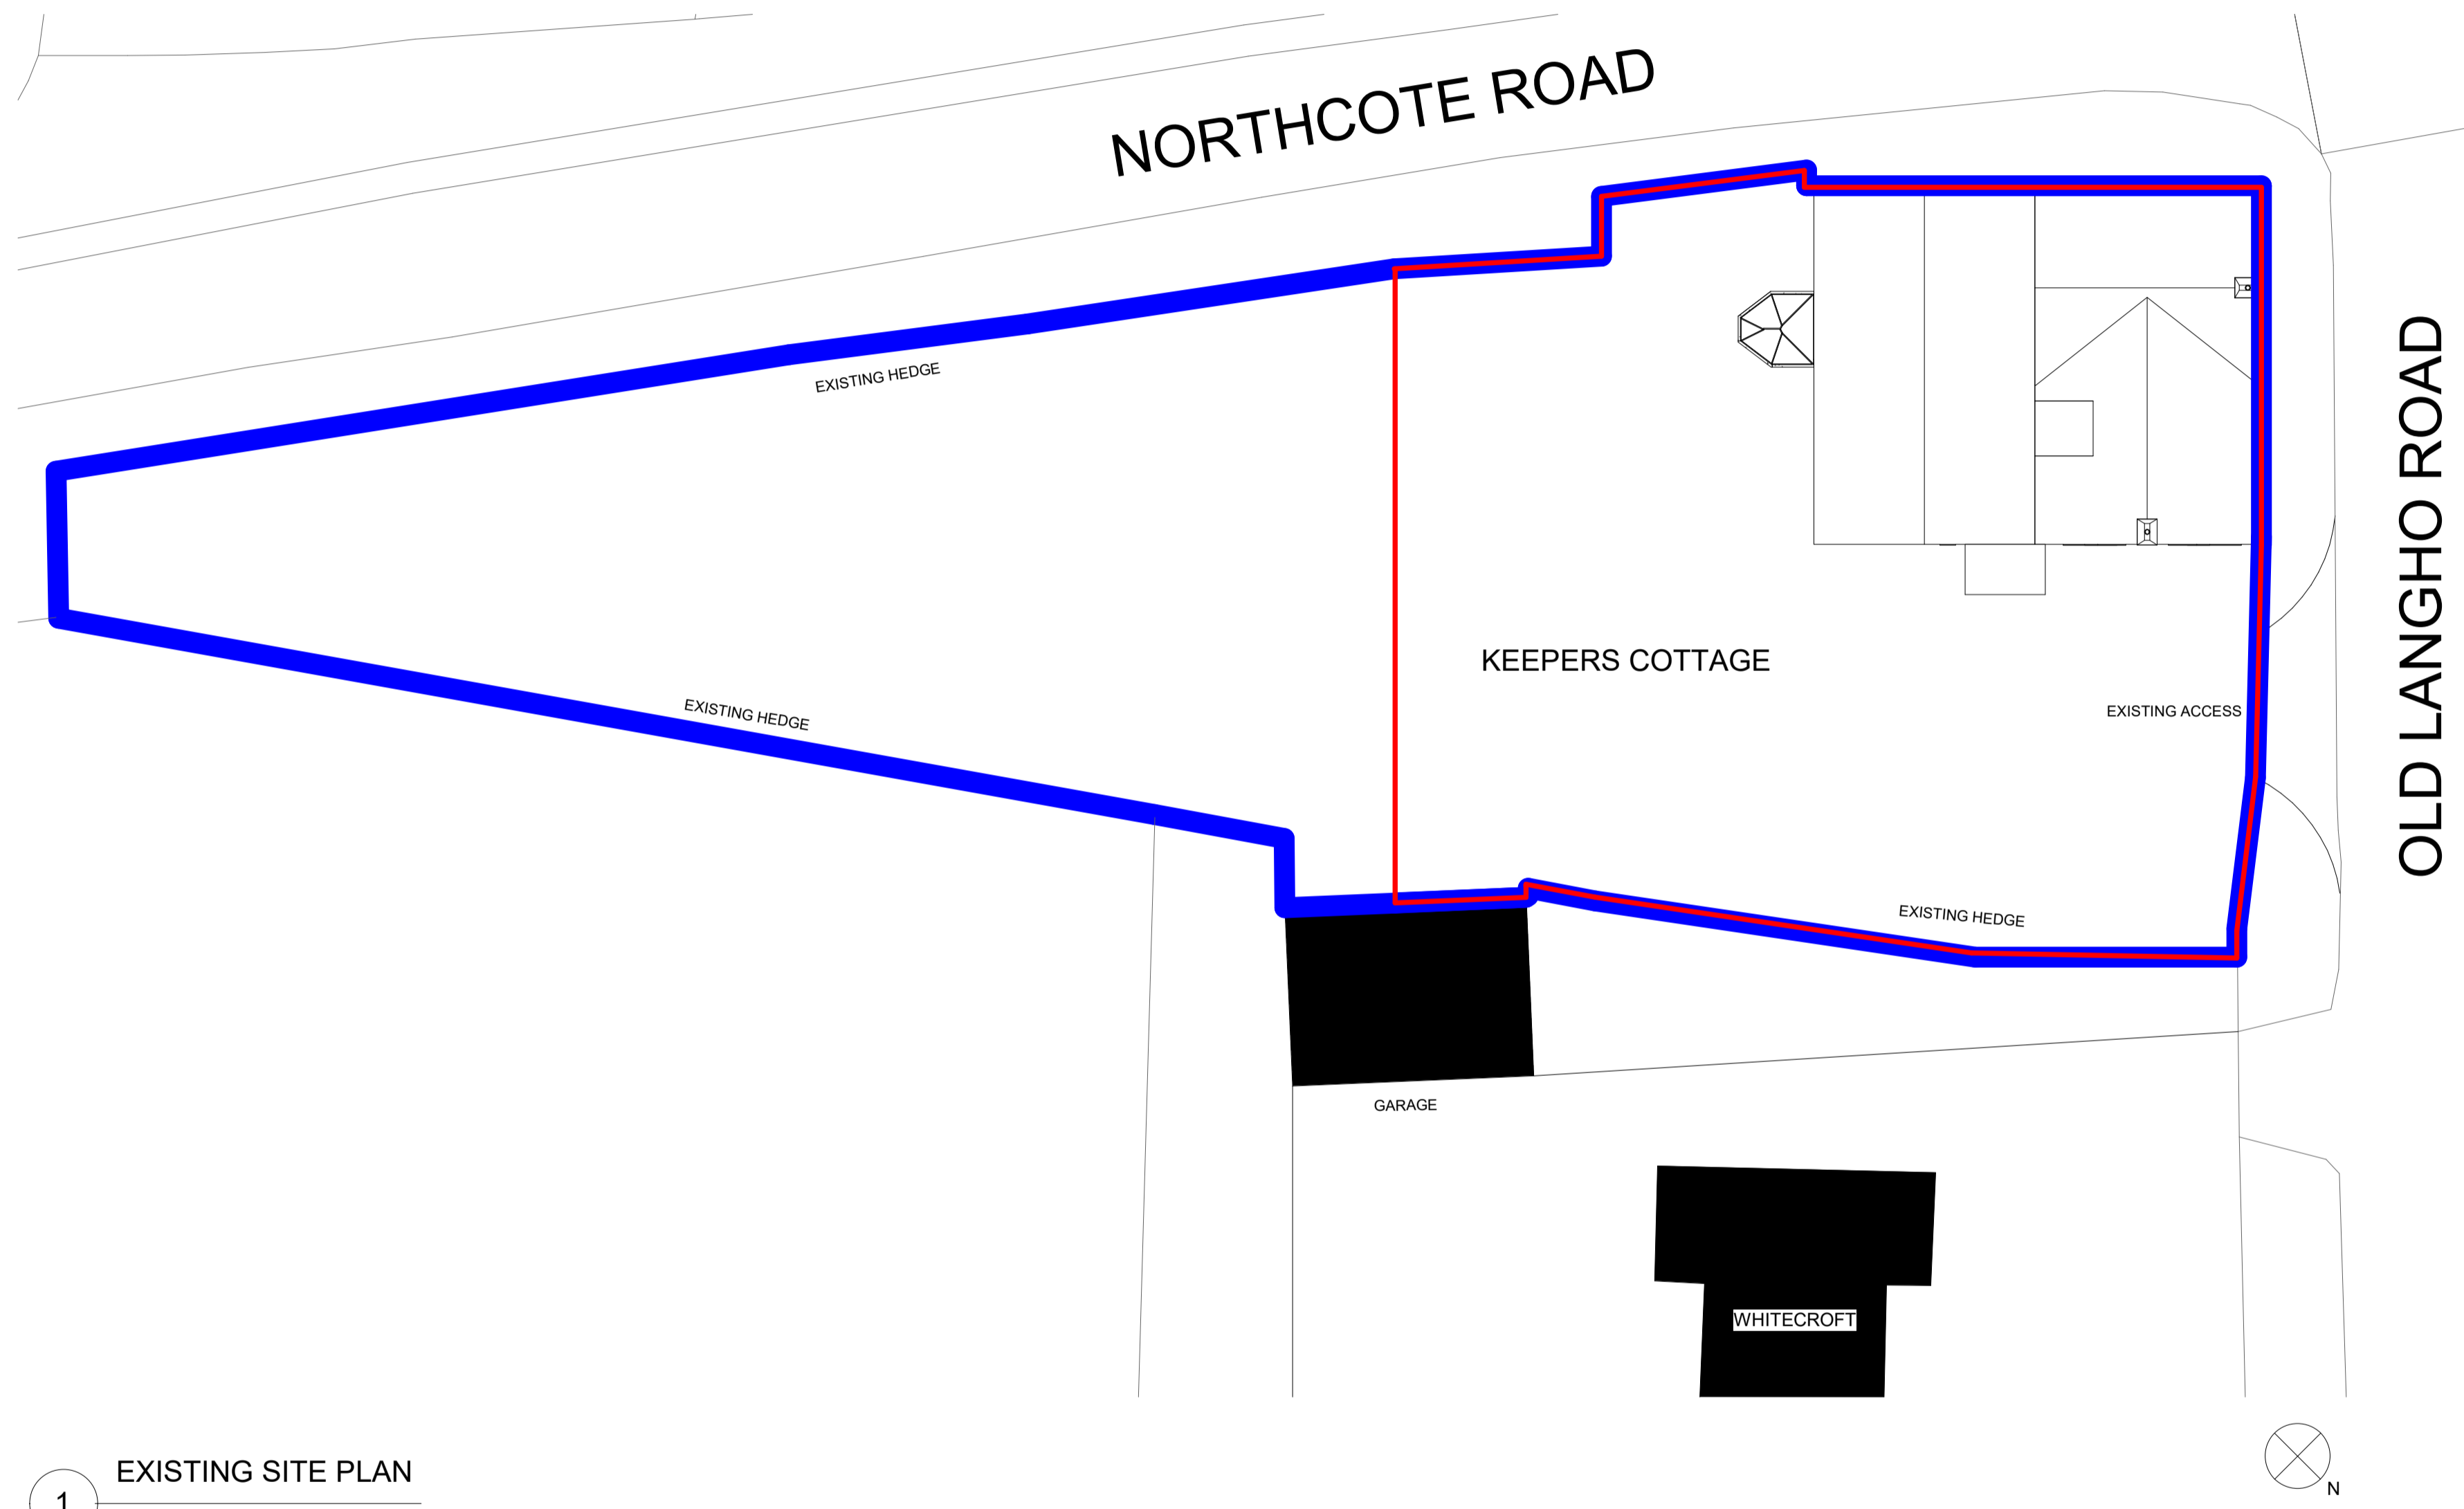

1 EXISTING SITE PLAN  
1 : 200

No.	Description	Date

CLIENT:  
FORTIS HOSPITALITY SOLUTIONS  
(GLOBAL) LIMITED

PROJECT:  
KEEPERS COTTAGE  
PROPOSED BOUTIQUE HOTEL

SHEET:  
EXISTING SITE PLAN

Project number PHA/750

Date 06/07/2022

Drawn by DC

Checked by PH

**A1.1**

Scale 1 : 200

Sheet size A1