


OLD LANGHO ROAD

NORTHCOTE ROAD

Footprint of the extended and redeveloped building shown

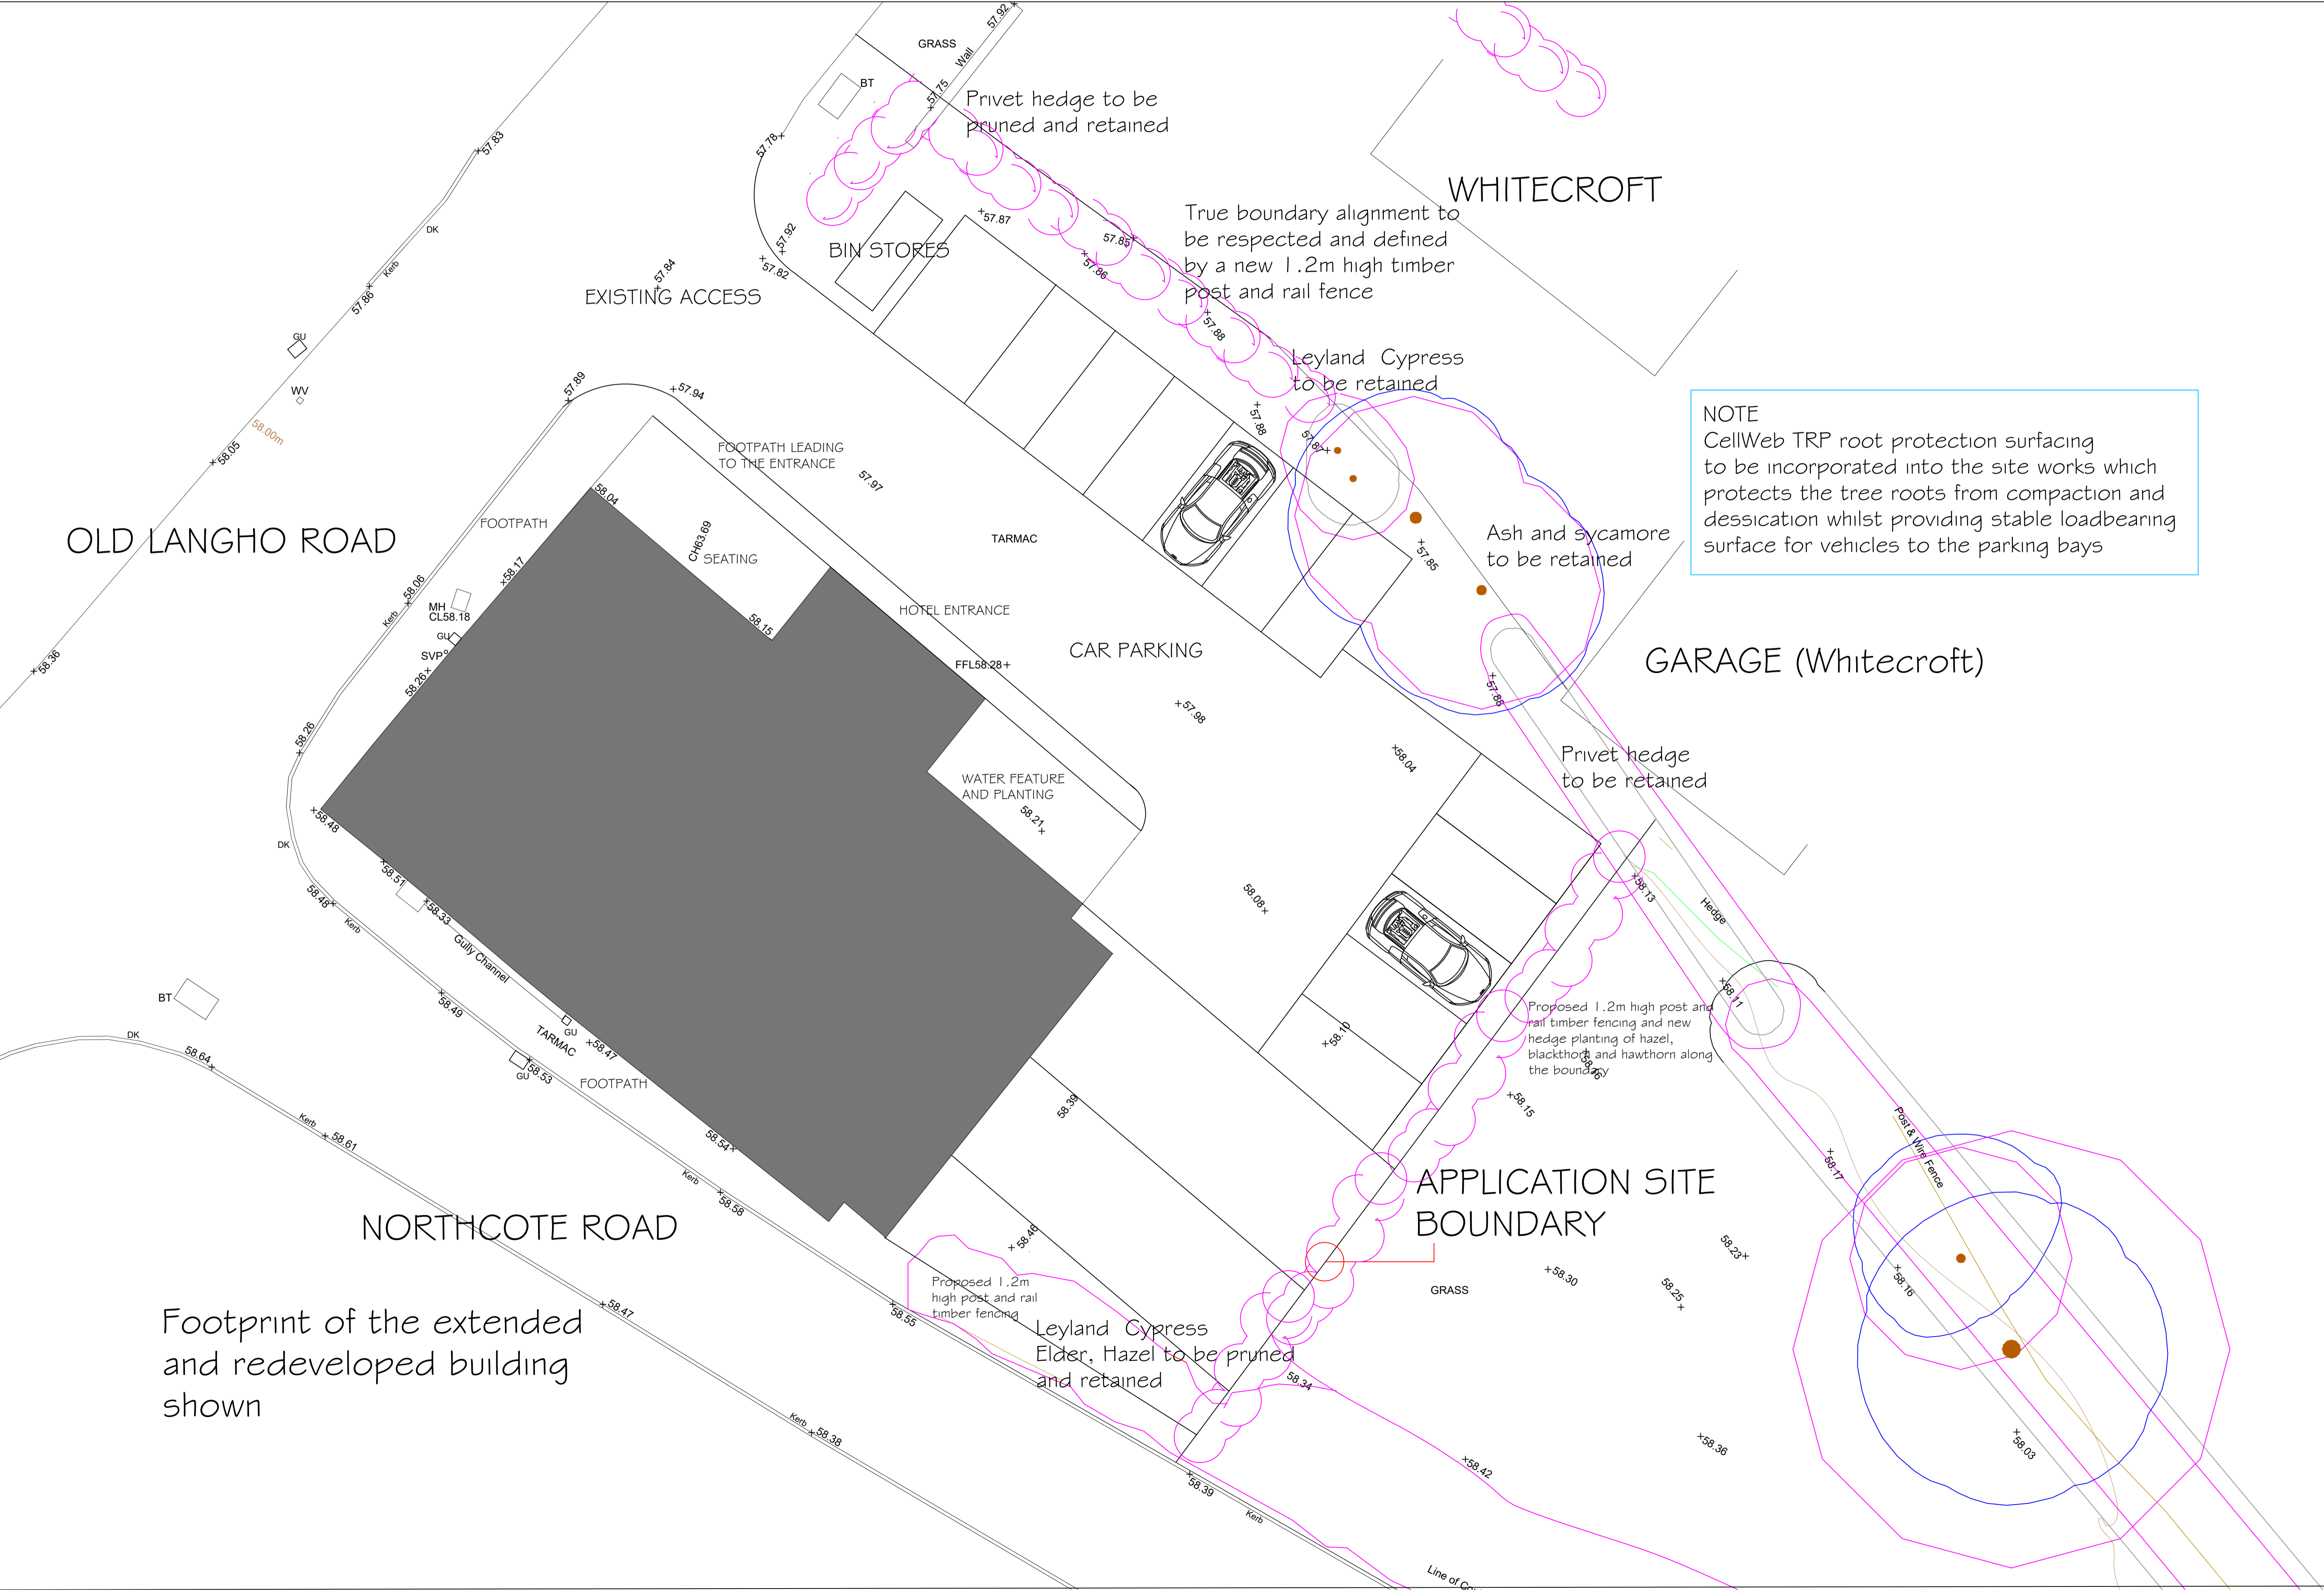

WHITECROFT

GARAGE (Whitecroft)

APPLICATION SITE BOUNDARY

**NOTE**  
 CellWeb TRP root protection surfacing to be incorporated into the site works which protects the tree roots from compaction and dessication whilst providing stable loadbearing surface for vehicles to the parking bays

Notes.

notes.

Project:  
 KEEPERS COTTAGE  
 PROPOSED BOUTIQUE HOTEL

Client:  
 FORTIS HOSPITALITY  
 SOLUTIONS (GLOBAL) LTD

Drawing title:  
 LANDSCAPING PLAN  
 (TO SUPPLEMENT THE SITE PLAN)

Status:

Scale: 1:100 AT A1

Drawn by: PH  
 Checked: PH

Date: 11/10/22

Project no.	PHA/750	Draw no.	1000	Rev.	-
-------------	---------	----------	------	------	---