


NORTHCOTE ROAD

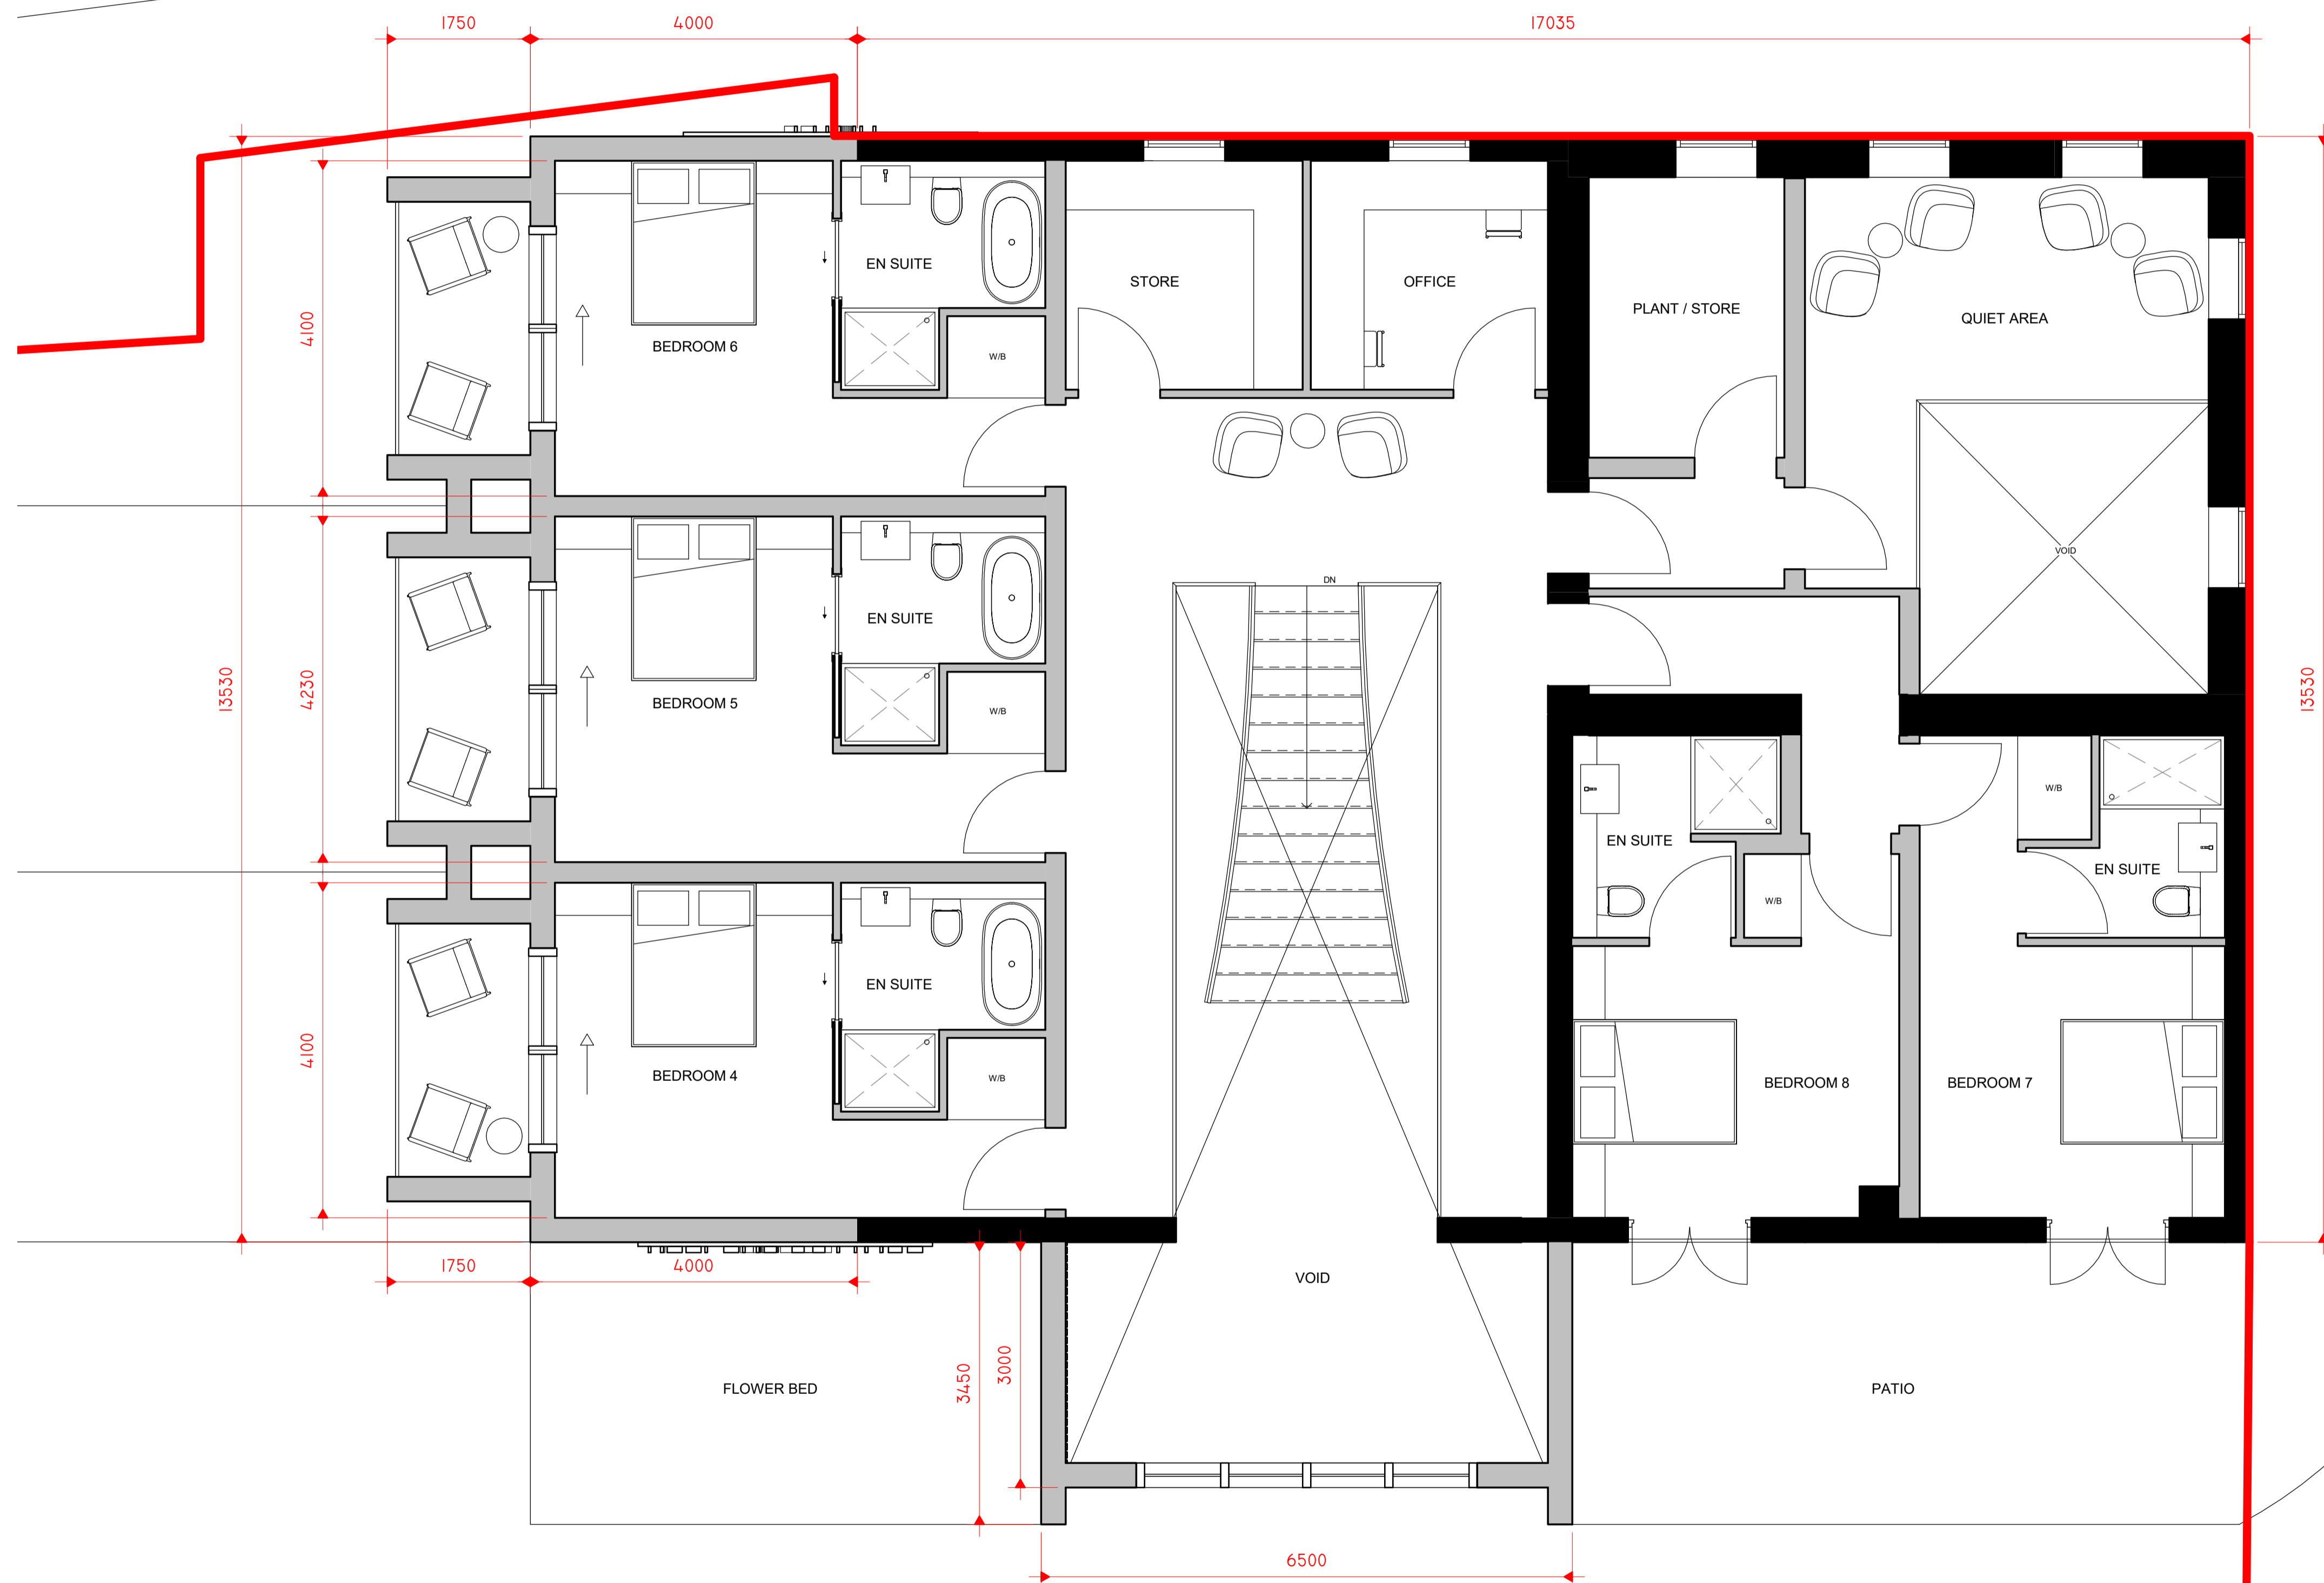

1 PROPOSED FIRST FLOOR
1 : 50

OLD LANGHO ROAD

Peter Hitchen
Architects

Marathon House
The Sidings Business Park
Whalley, BB7 9SE

01254 823 885

www.peterhitchenarchitects.co.uk

NOTES:

FOR PLANNING APPROVAL ONLY

No.	Description	Date

CLIENT:

FORTIS HOSPITALITY
SOLUTIONS (GLOBAL)
LIMITED

PROJECT:

KEEPERS COTTAGE
PROPOSED BOUTIQUE HOTEL

SHEET:

PROPOSED FIRST
FLOOR PLAN

Project number PHA/750

Date 24/06/2022

Drawn by DC

Checked by PH

A1.5

Scale 1 : 50

Sheet size A1