


NOTES:

FOR PLANNING APPROVAL ONLY  
BLUE EDGE - FULL SITE OWNERSHIP  
RED EDGE - DEVELOPMENT AREA

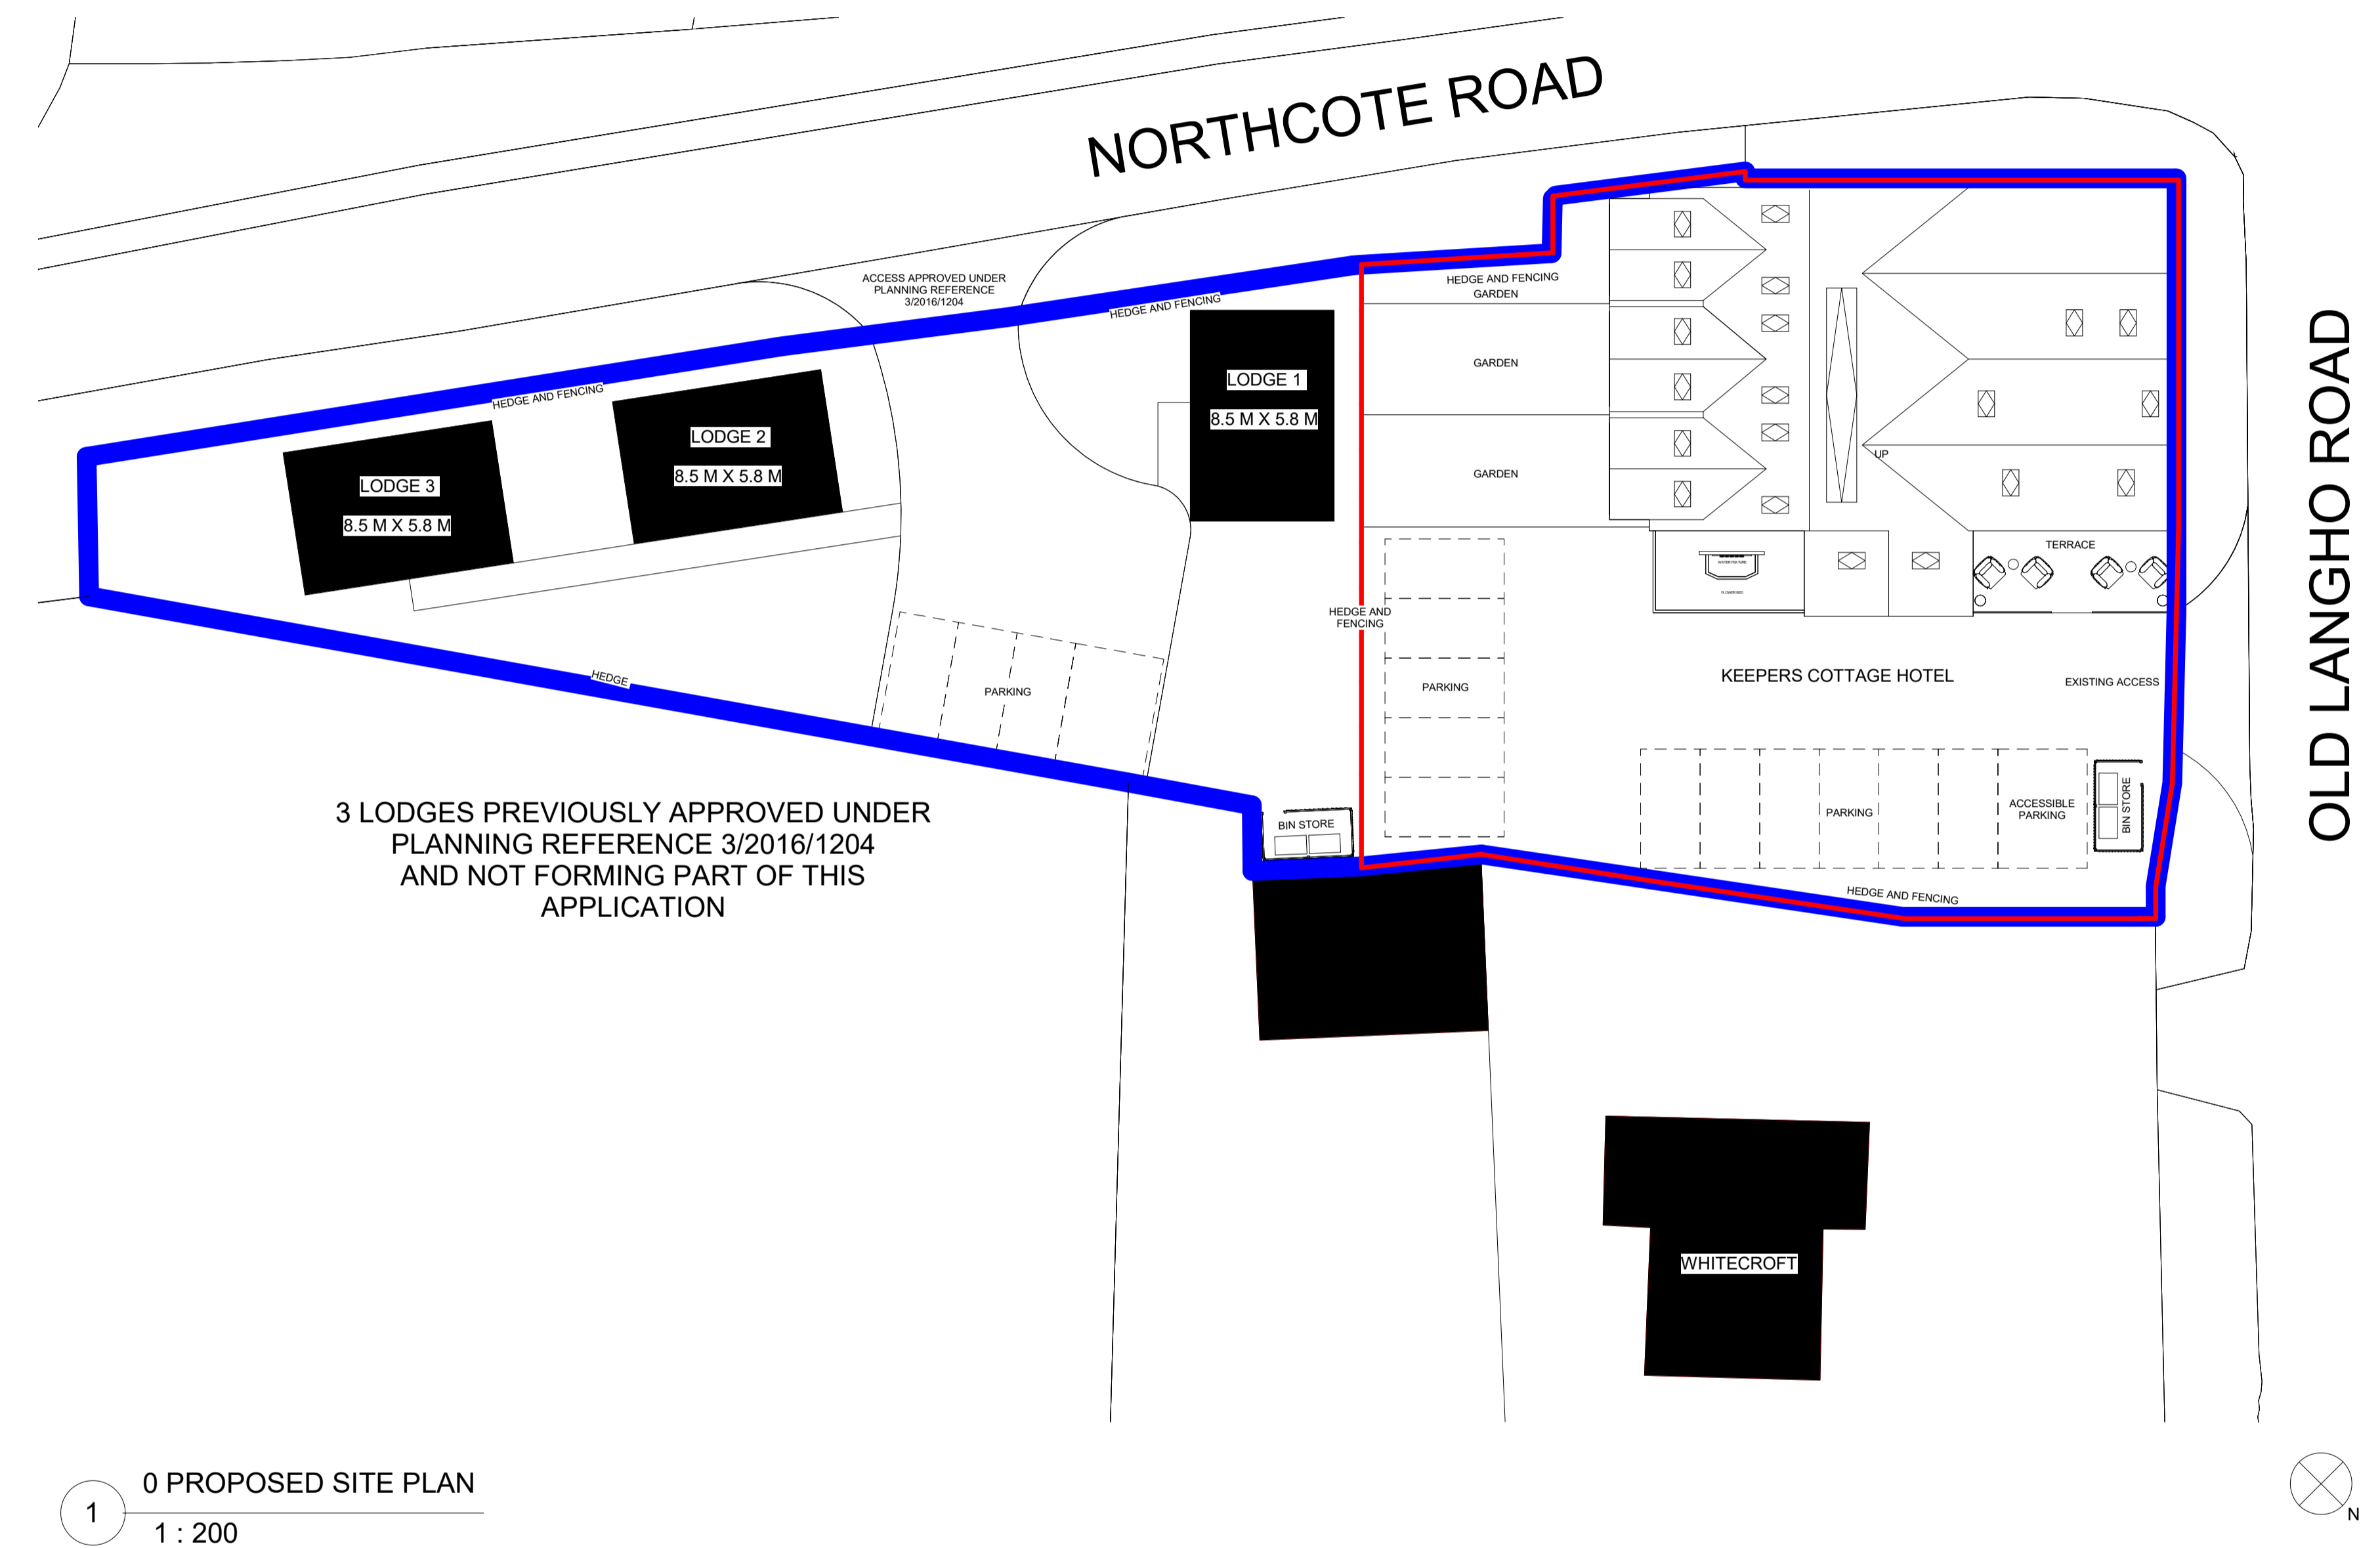

| No. | Description | Date |
|-----|-------------|------|
|     |             |      |
|     |             |      |
CLIENT:  
**FORTIS HOSPITALITY SOLUTIONS (GLOBAL) LIMITED**

PROJECT:  
**KEEPERS COTTAGE PROPOSED BOUTIQUE HOTEL**

SHEET:  
**PROPOSED SITE PLAN**

Project number **PHA/750**

Date **06/07/2022**

Drawn by **DC**

Checked by **PH**

**A1.2**

Scale **1 : 200**

Sheet size **A1**