



1 PROPOSED NORTH.  
1 : 50




2 PROPOSED SOUTH.  
1 : 50

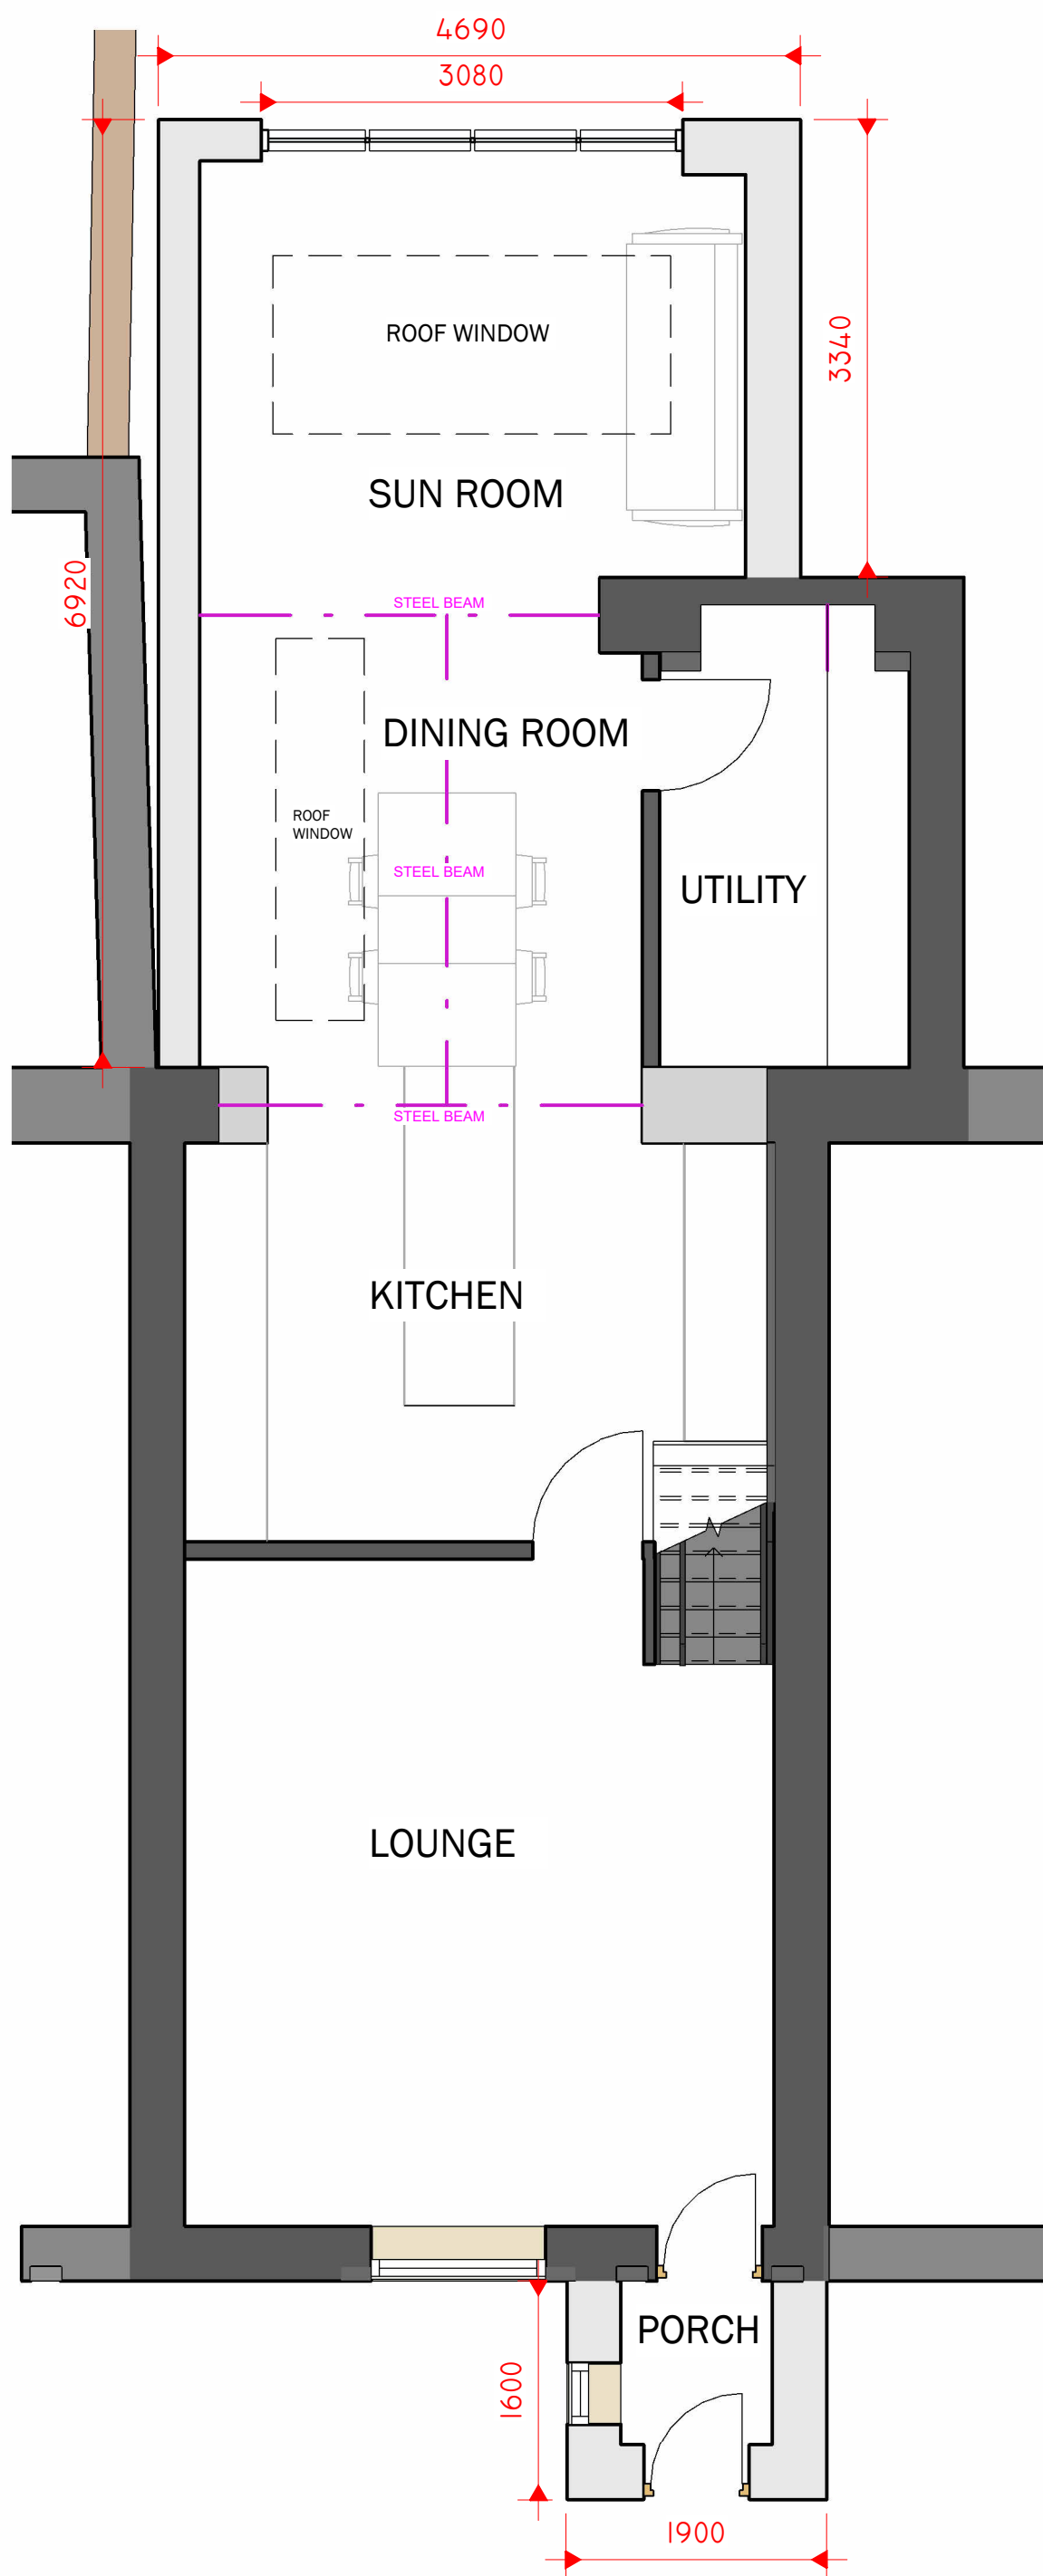


3 0 GROUND FLOOR PROPOSED  
1 : 50

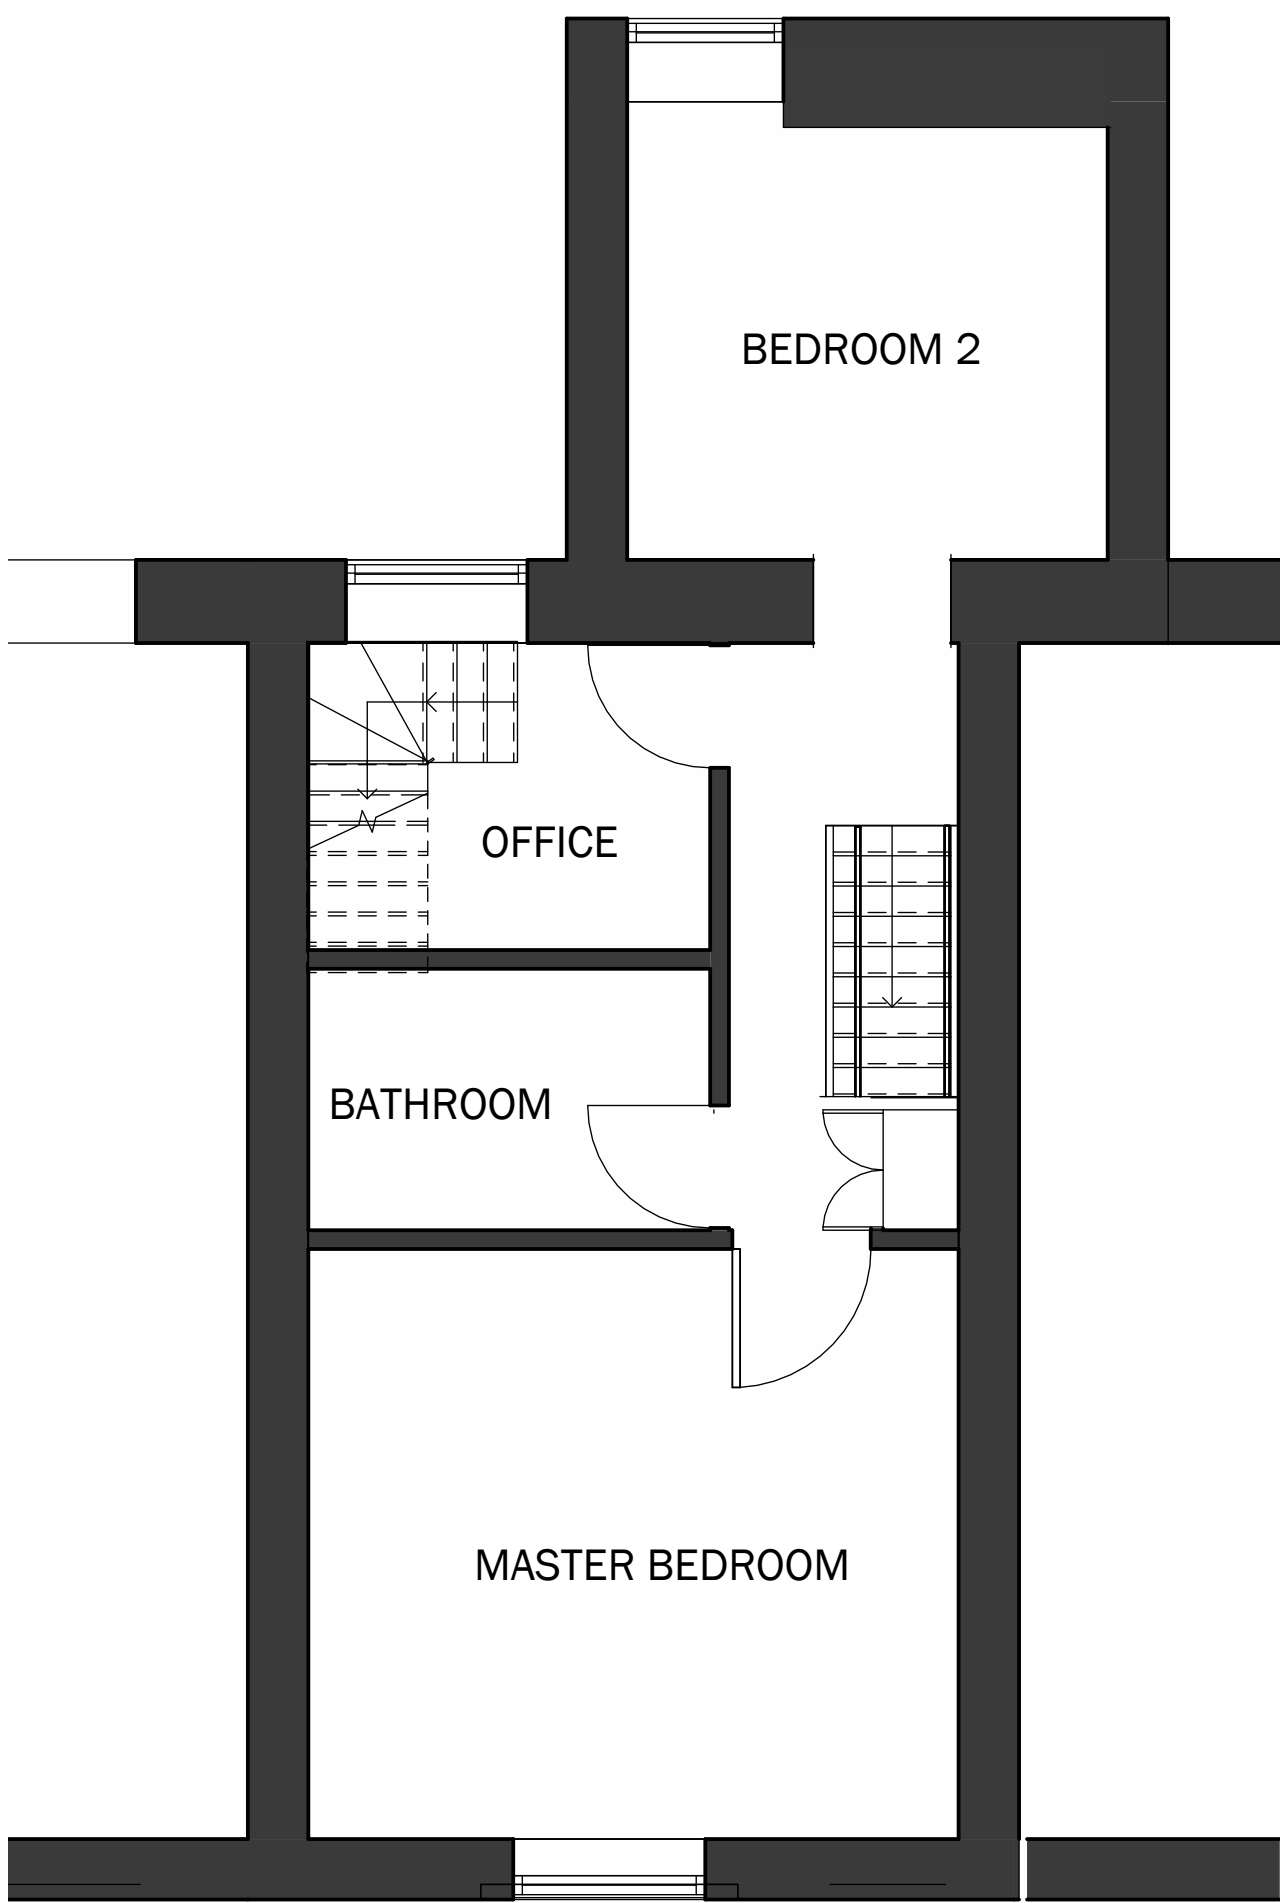

4 1 FIRST FLOOR PROPOSED  
1 : 50

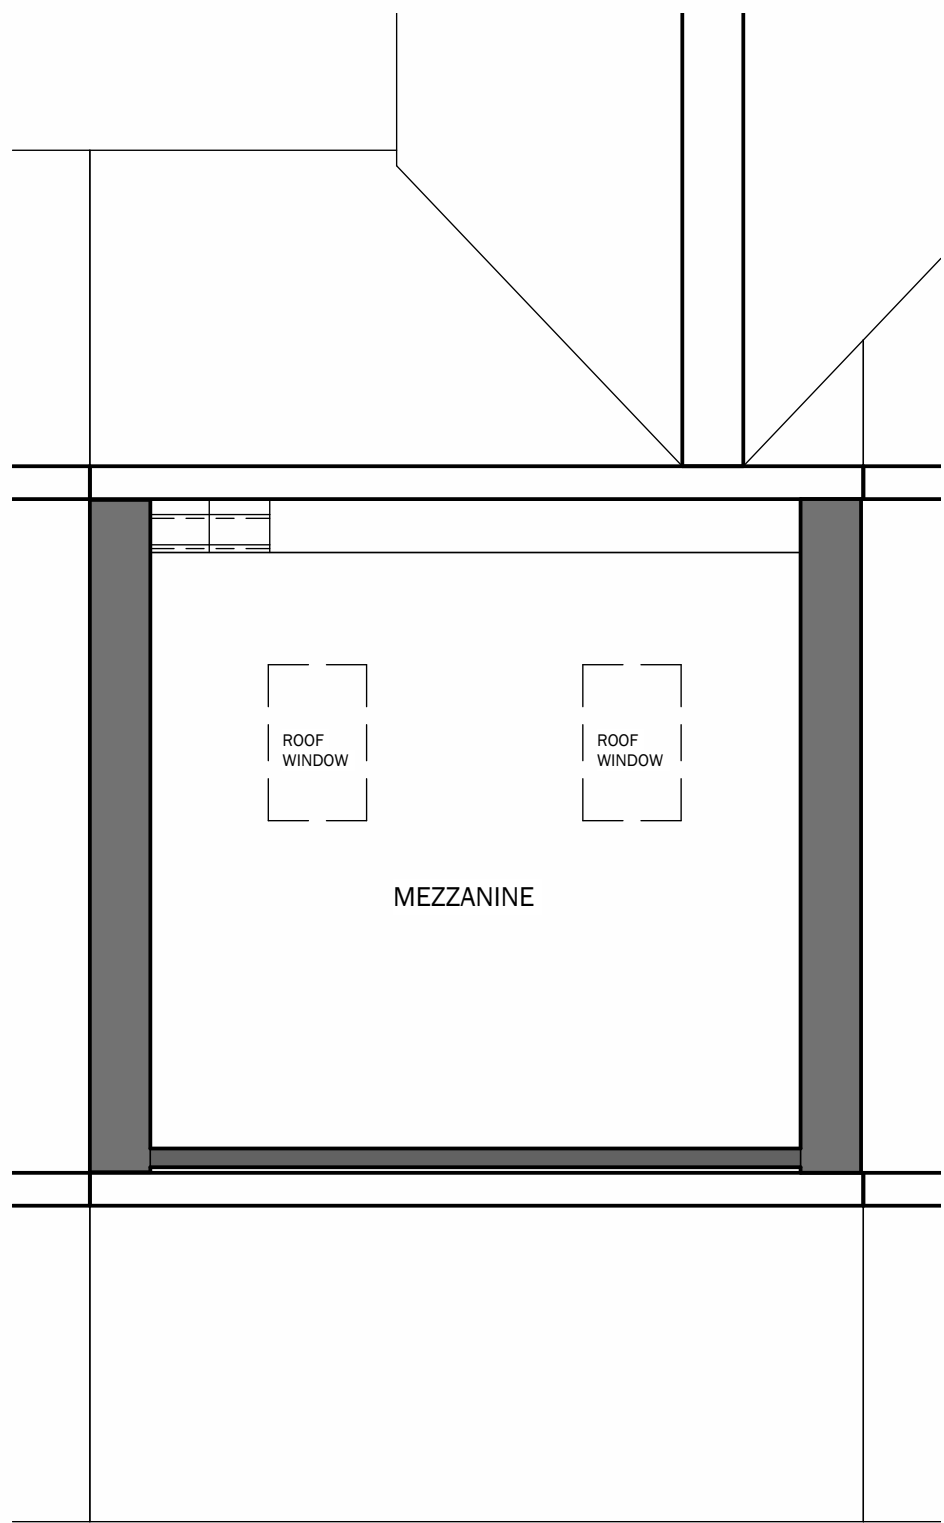

6 2 PROPOSED EAVES  
1 : 50

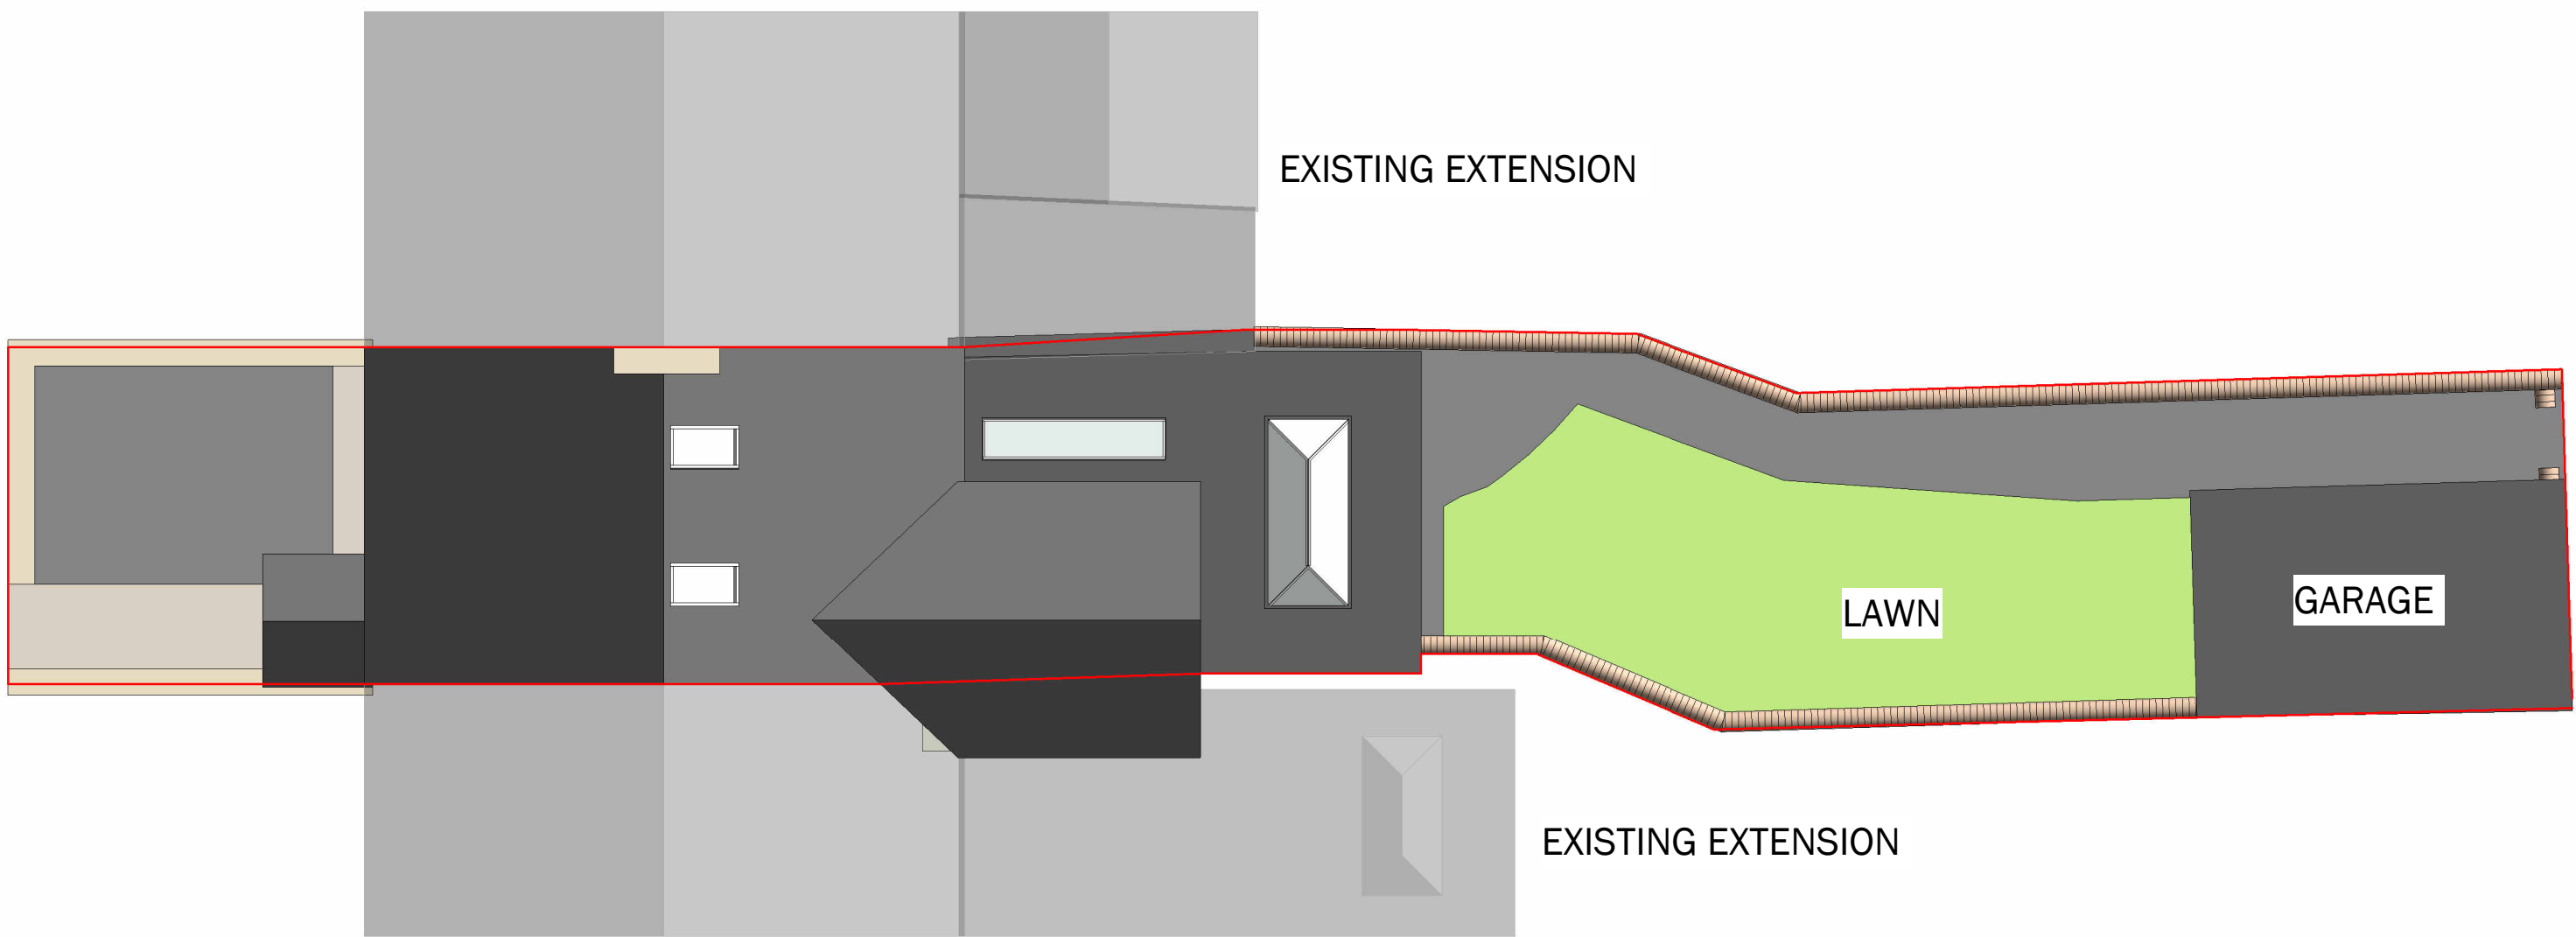

5 PROPOSED SITE PLAN Copy 1  
1 : 100

Peter Hitchen  
Architects

Marathon House  
The Sidings Business Park  
Whalley, BB7 9SE

01254 823 885

www.peterhitchenarchitects.co.uk

NOTES:

STONE FRONT PORCH WITH A SLATED ROOF

WHITE RENDERED SINGLE STOREY FLAT  
ROOF EXTENSION

No.	Description	Date

CLIENT:

RYAN PEARCE

PROJECT:

PROPOSED FRONT PORCH,  
REAR EXTENSION AND  
INTERNAL ALTERATIONS AT 7  
VICTORIA ST, CLITHEROE

SHEET:

PROPOSED PLANS  
AND ELEVATIONS

Project number PHA/770

Date 01/07/2022

Drawn by DH

Checked by PH

A1.4

Scale As indicated

Sheet size A1