




1 PROPOSED NORTH.
1 : 50

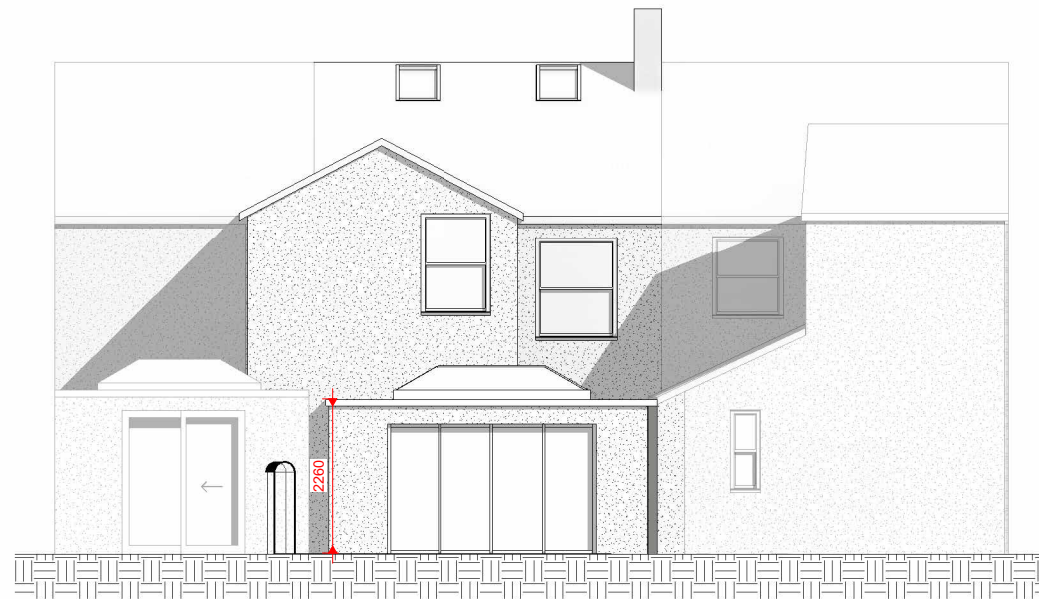


2 PROPOSED SOUTH.
1 : 50

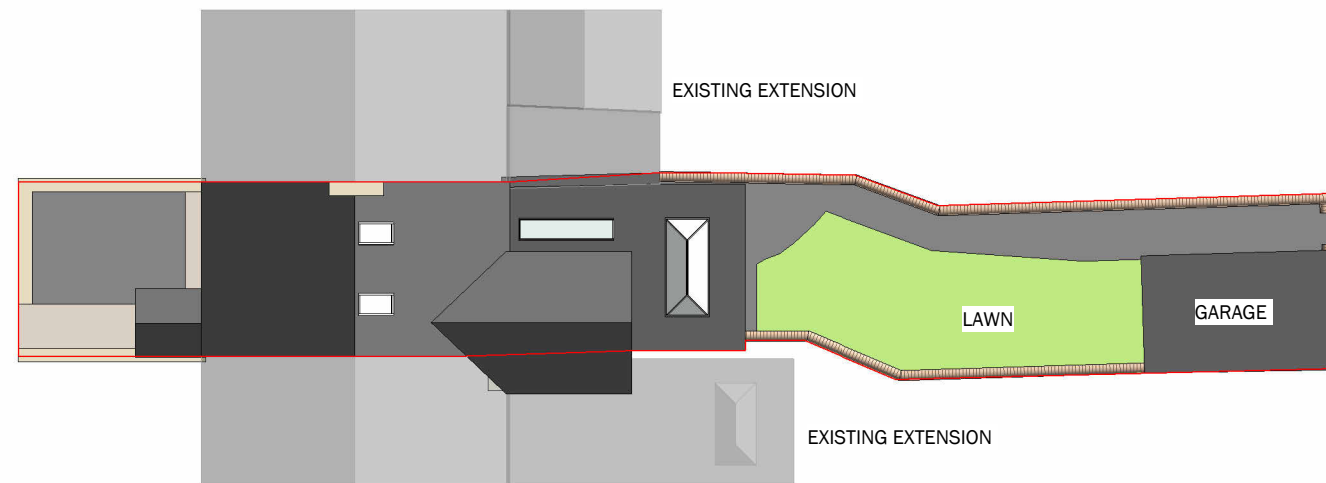


5 PROPOSED SITE PLAN Copy 1
1 : 100

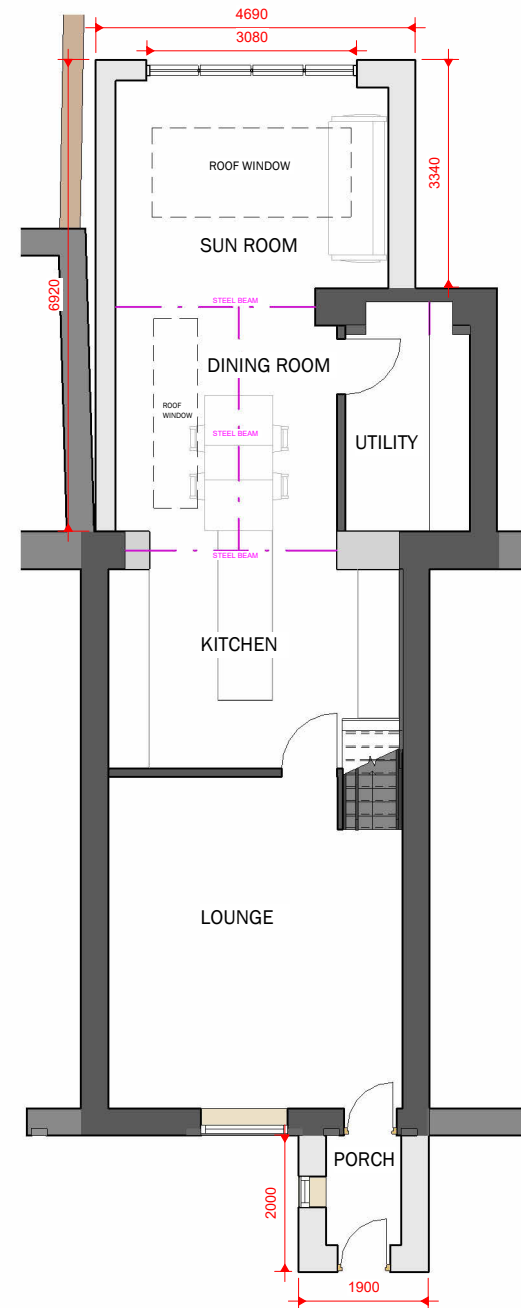

3 0 GROUND FLOOR PROPOSED
1 : 50

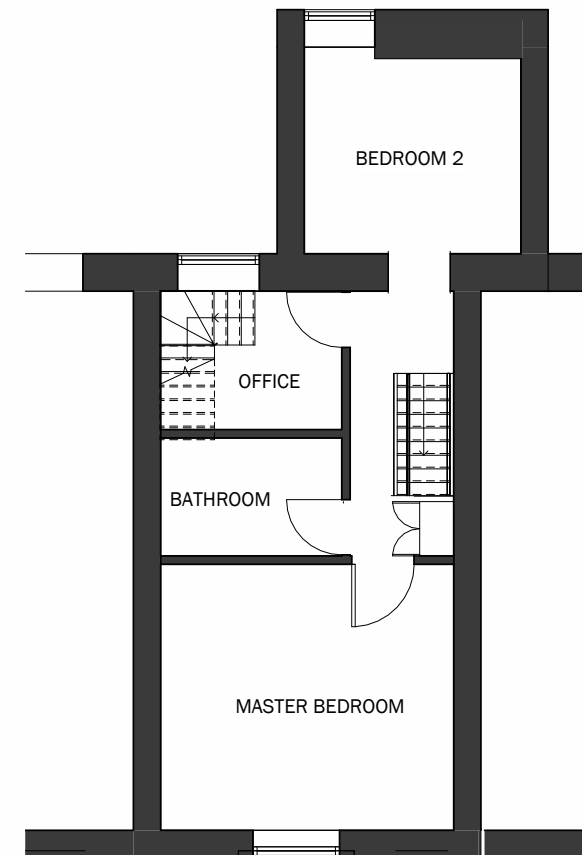

4 1 FIRST FLOOR PROPOSED
1 : 50

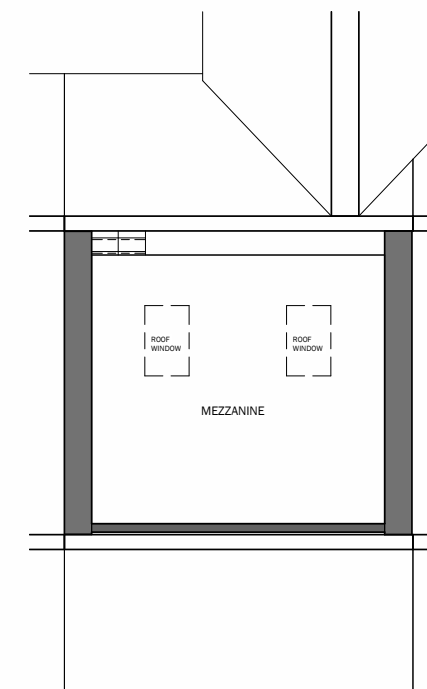

6 2 PROPOSED EAVES
1 : 50

Peter Hitchen
Architects

Marathon House
The Sidings Business Park
Whalley, BB7 9SE

01254 823 885

www.peterhitchenarchitects.co.uk

NOTES:

STONE FRONT PORCH WITH A SLATED ROOF

WHITE RENDERED SINGLE STOREY FLAT
ROOF EXTENSION

No.	Description	Date

CLIENT:

RYAN PEARCE

PROJECT:

PROPOSED FRONT PORCH,
REAR EXTENSION AND
INTERNAL ALTERATIONS AT 7
VICTORIA ST, CLITHEROE

SHEET:

**PROPOSED PLANS
AND ELEVATIONS**

Project number PHA/770

Date 01/07/2022

Drawn by DH

Checked by PH

A1.4

Scale As indicated

Sheet size A1