

Office & Workshops,
Unit A, Townsend Farm,
Rutford Road, Mawdesley,
L40 3SA
T. 01704 821325

CLIENT:
Ms Emma Stevenson
Nethergill Barn
Main Street
Bolton by Fowland
BB7 4NW

DESCRIPTION:
Replacement
Orangery

EXISTING
PLANS &
ELEVATIONS


SCALE: 1:100 @ A3

DATE: 20.12.2021


DRG.NO: 01

REVISION:


Copyright
This drawing is copyright and the sole
property of Brackenwood Conservatories
Ltd. It must not be copied (in whole or
part) or otherwise disclosed, submitted,
tendered or used for construction without
written consent. Any copies of this drawing
made by any method must also include a
copy of this legend

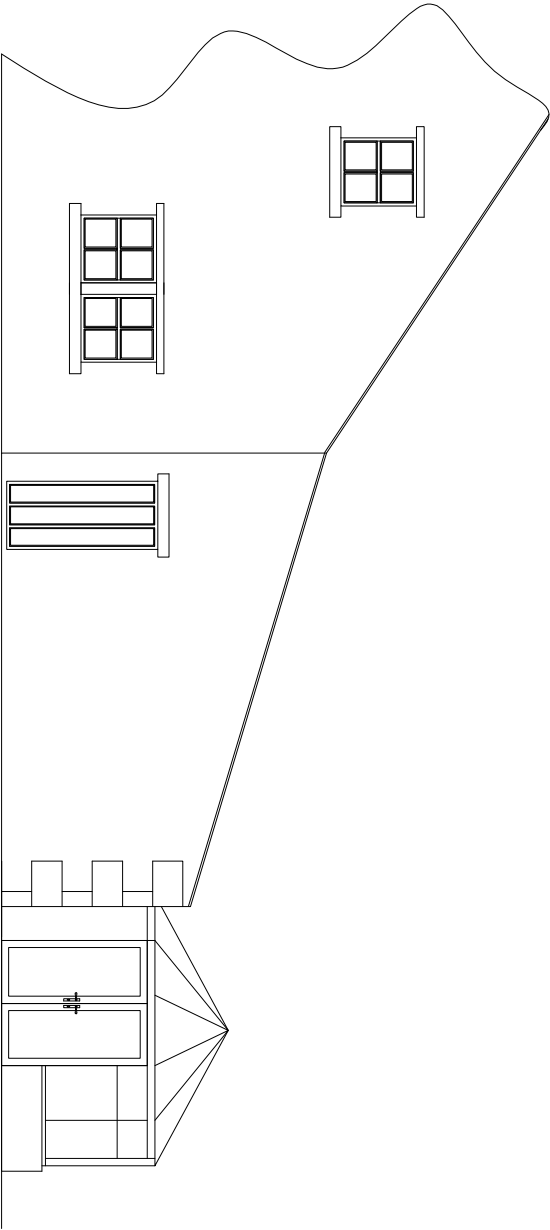

EXISTING SIDE ELEVATION

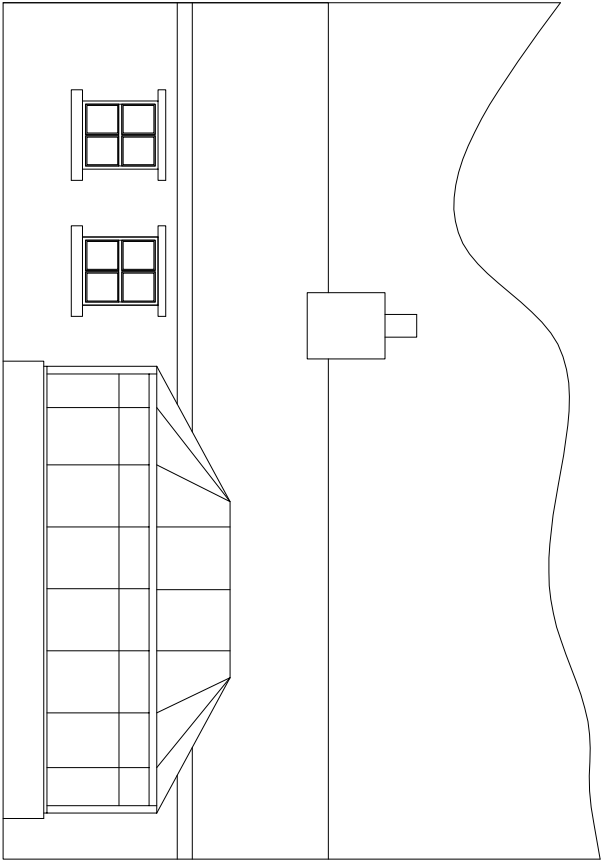


EXISTING REAR ELEVATION

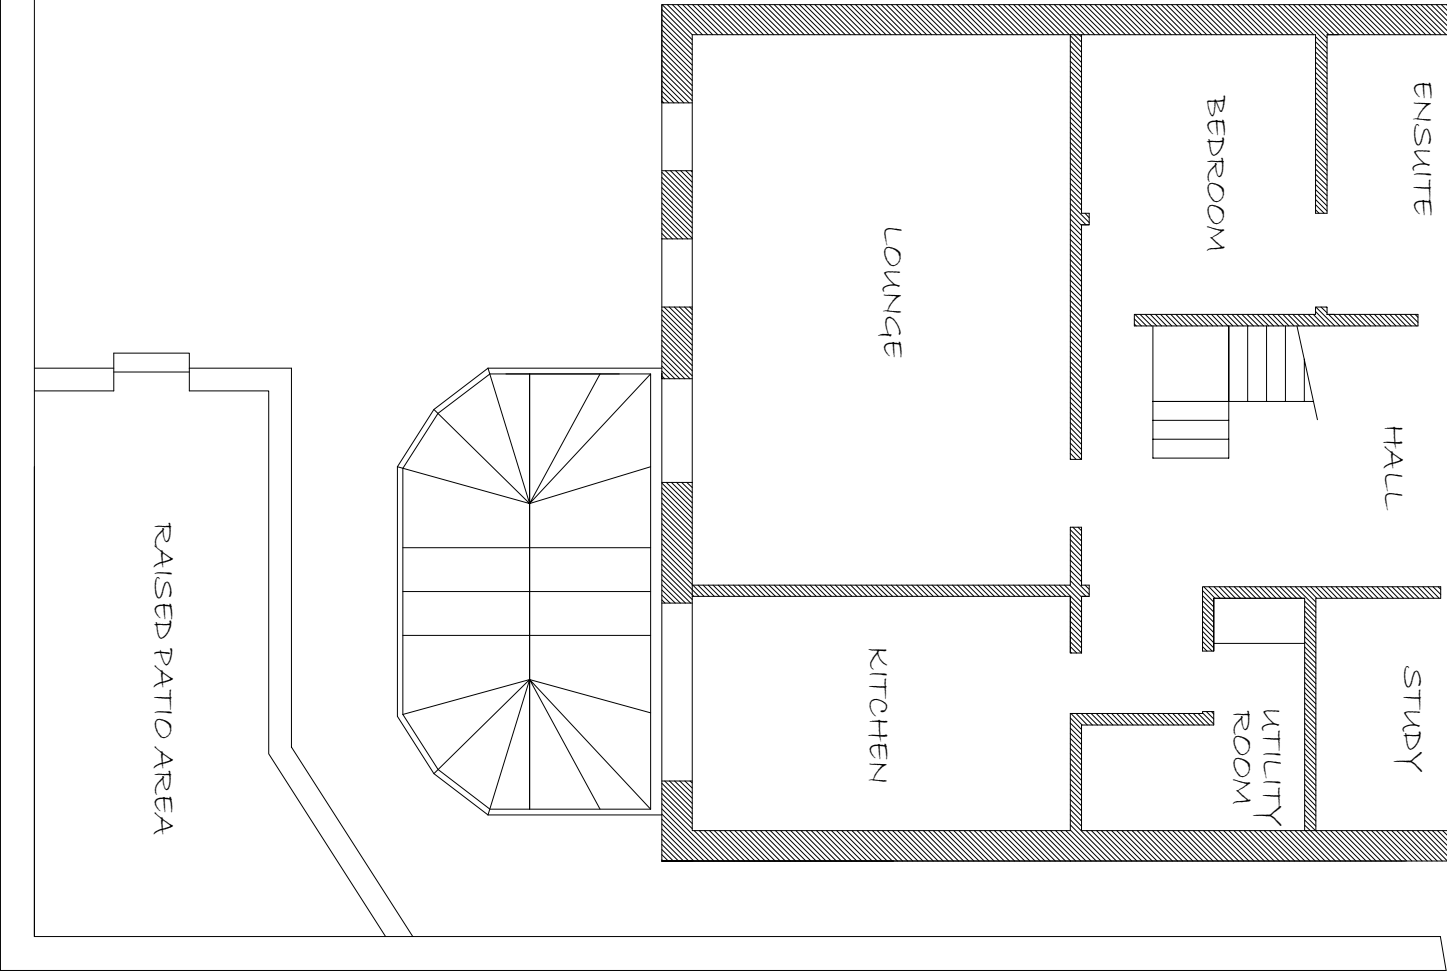

EXISTING PLAN ELEVATION



SCALE BAR 1:100

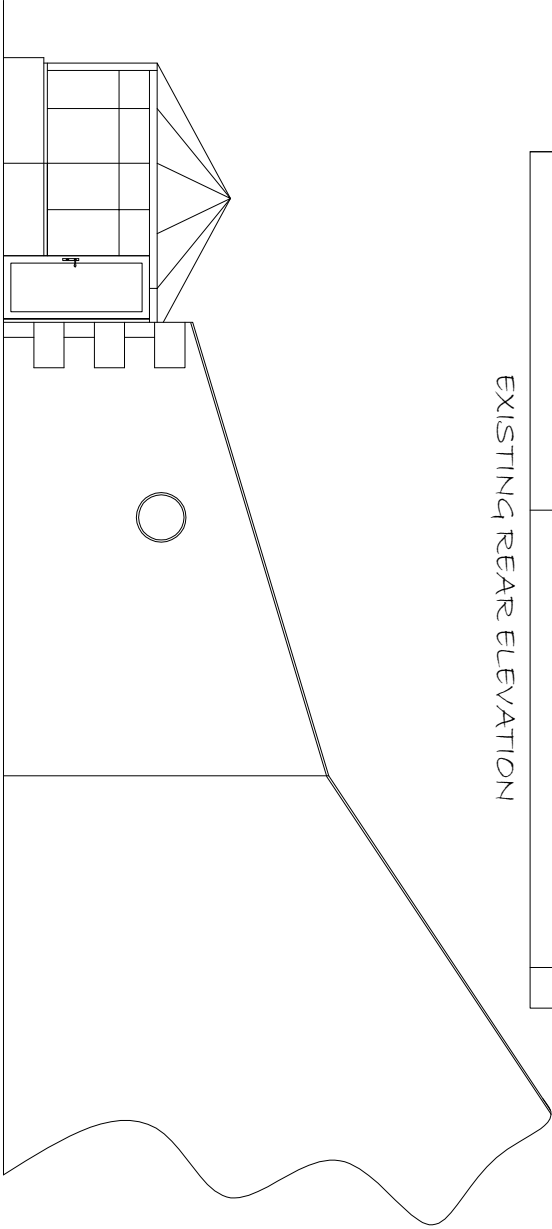

EXISTING SIDE ELEVATION