


PROPOSED SITE PLAN

TWO-STOREY EXTENSION - 7 LOWER LANE - LONGRIDGE - PRESTON - PR3 3SL

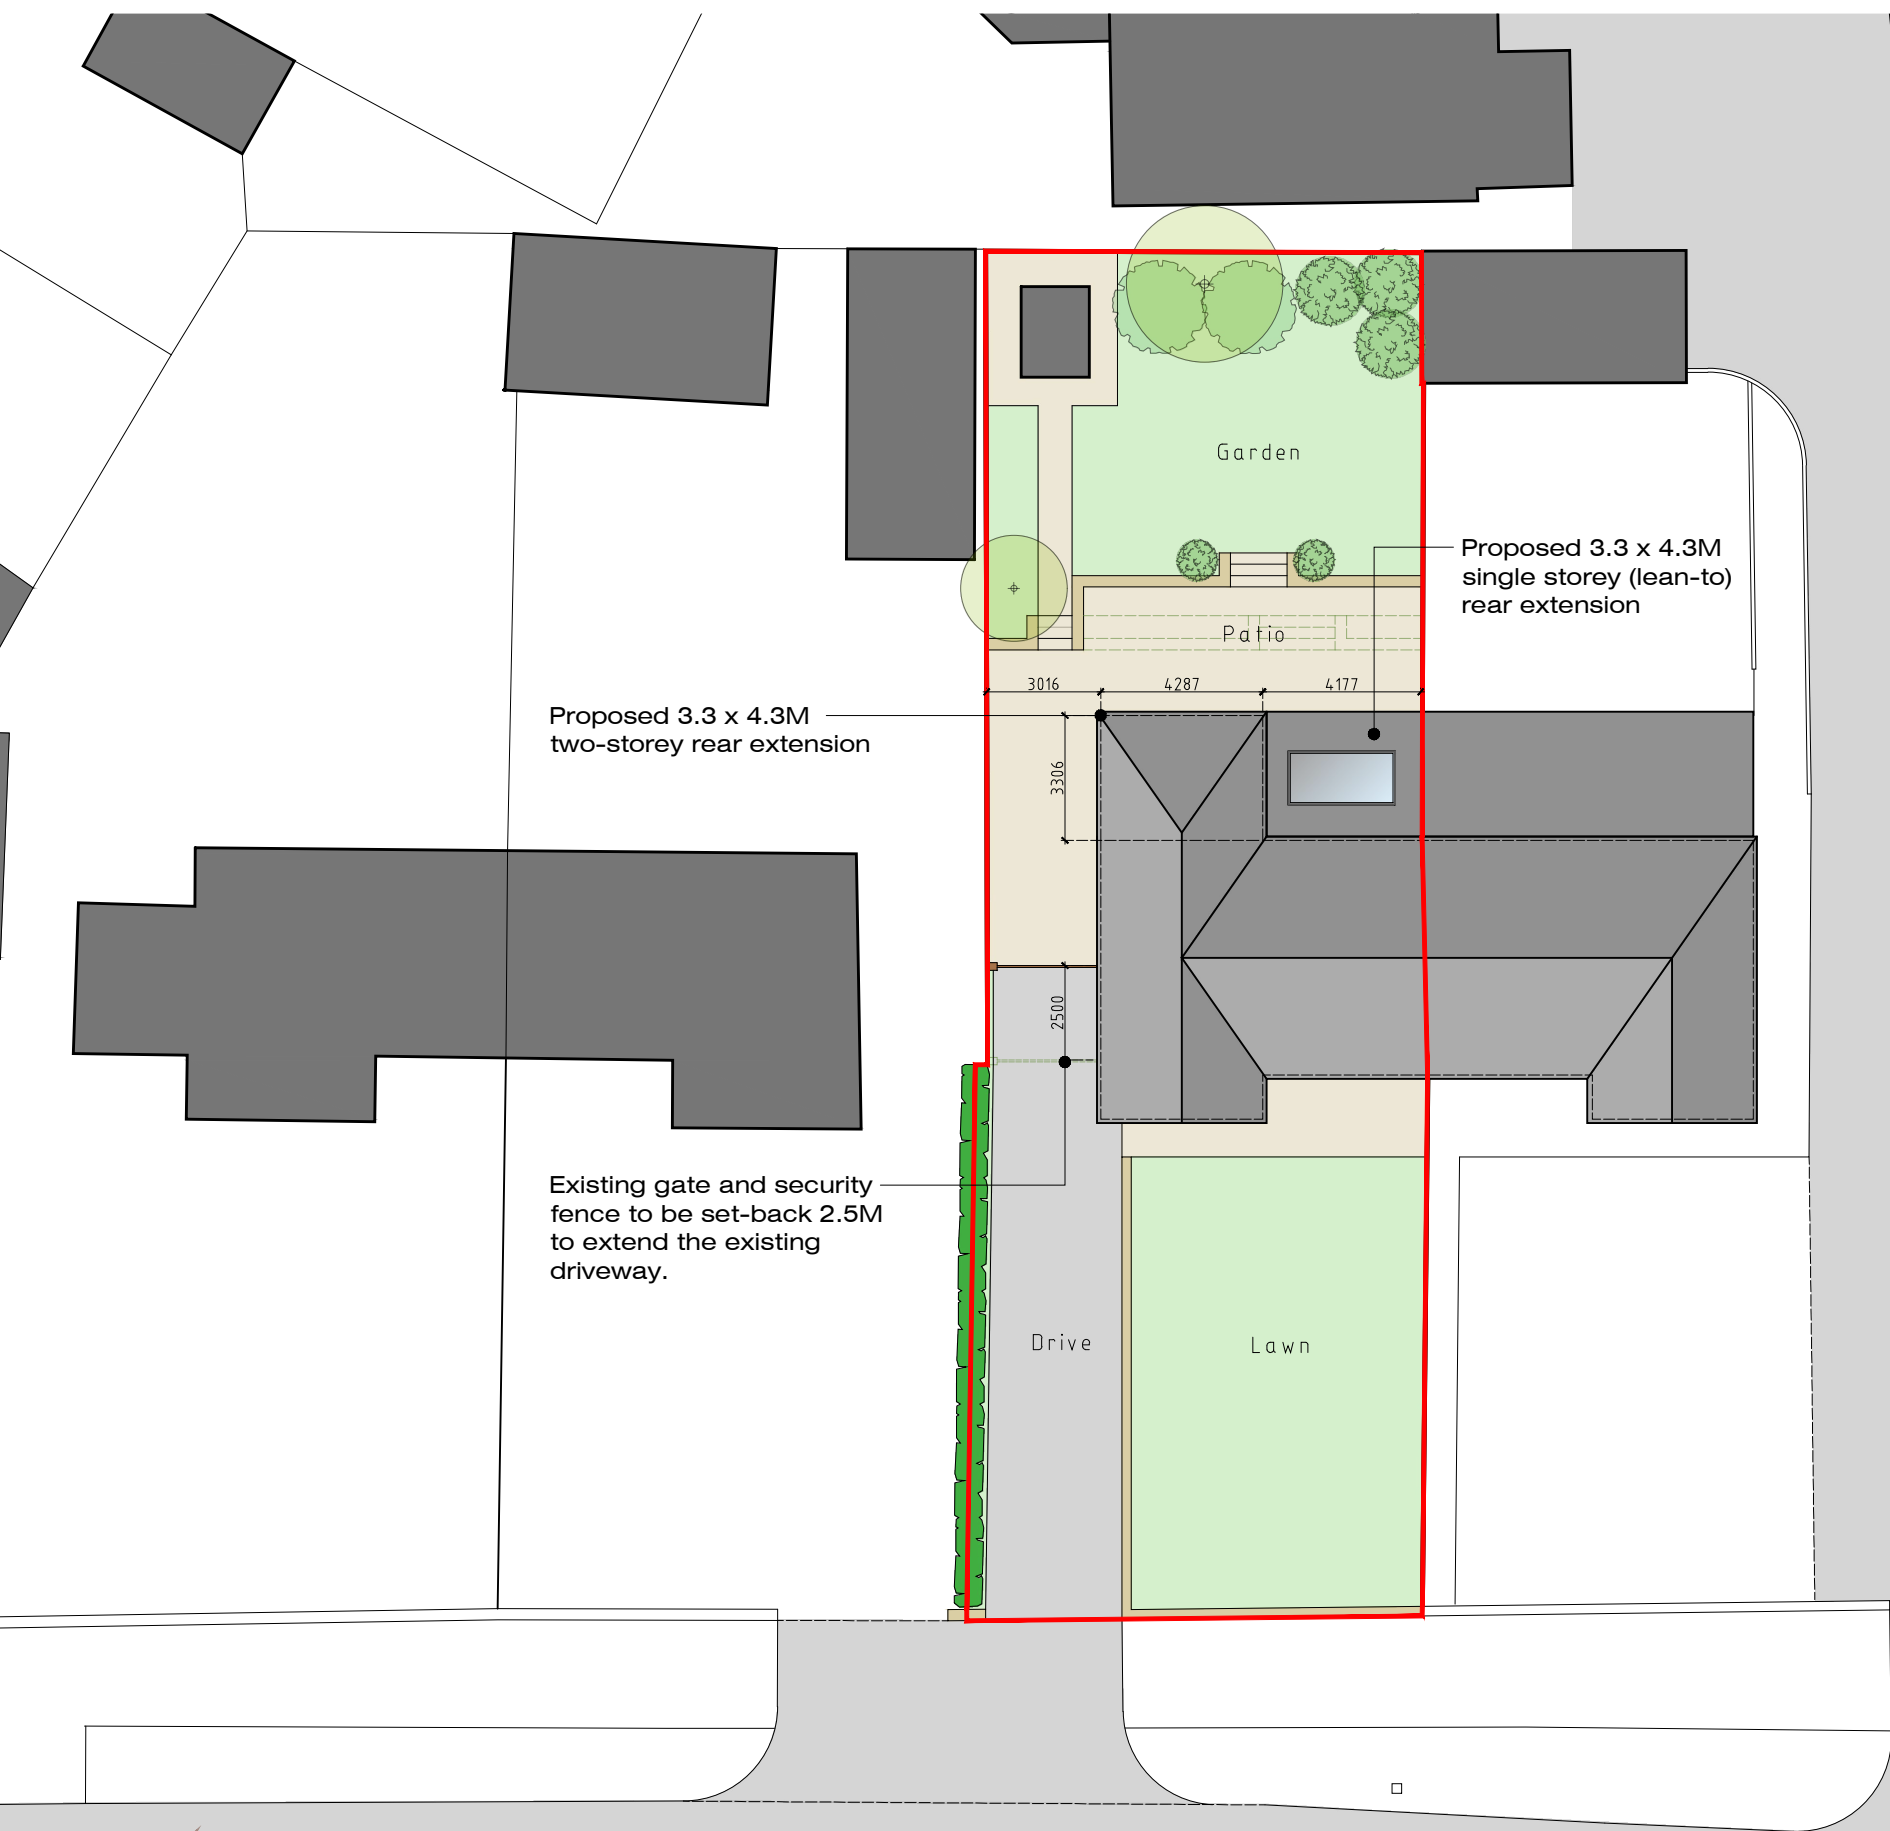

Rev-A: Existing gate and fence set-back to extend existing driveway (05.10.22)

MR & MRS BARKER: TWO-STOREY EXTENSION 7 LOWER LANE LONGRIDGE PRESTON PR3 3SL	JM-0253	004	Rev-A
PROPOSED SITE PLAN			Date: 16.06.22 Drawn by: J Monks Scale: 1:200 Size: A3
MONKS-ARCHITECTURAL-DESIGN 25 BIRCHFIELD DRIVE - LONGRIDGE- PRESTON - PR3 3HP			