



EXISTING FLOOR PLANS AND ELEVATIONS

TWO-STOREY EXTENSION - 7 LOWER LANE - LONGRIDGE - PRESTON - PR3 3SL

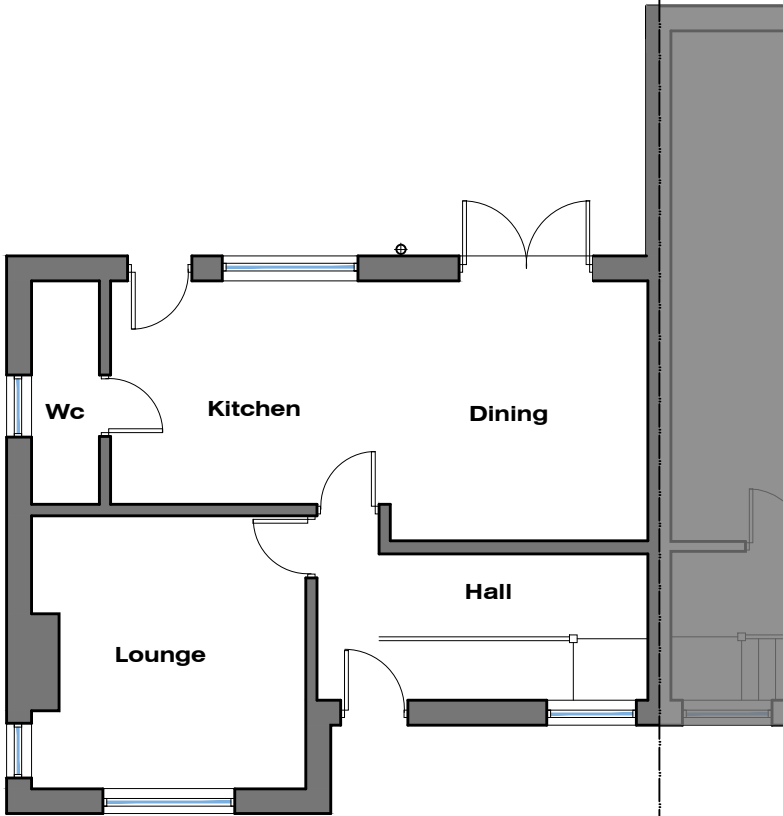

GROUND FLOOR


0 1 2 3 4 5 m
Scale 1:100

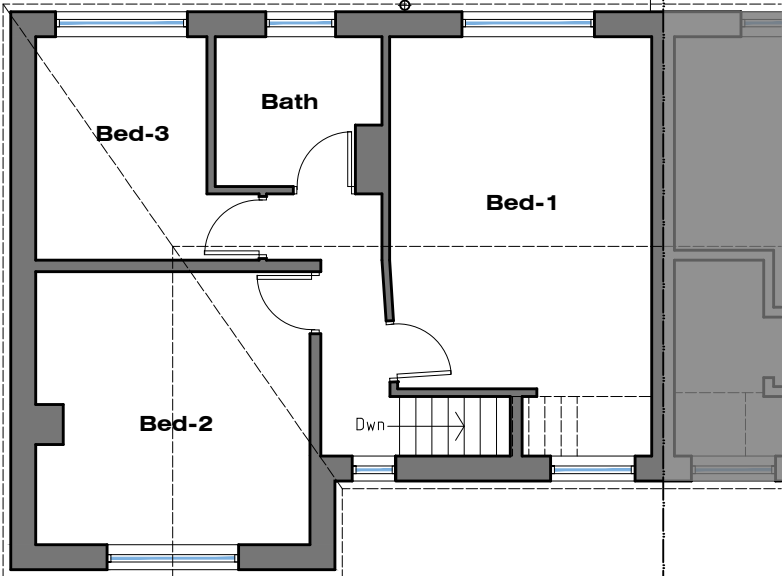


FIRST FLOOR




Rear (North West) Elevation

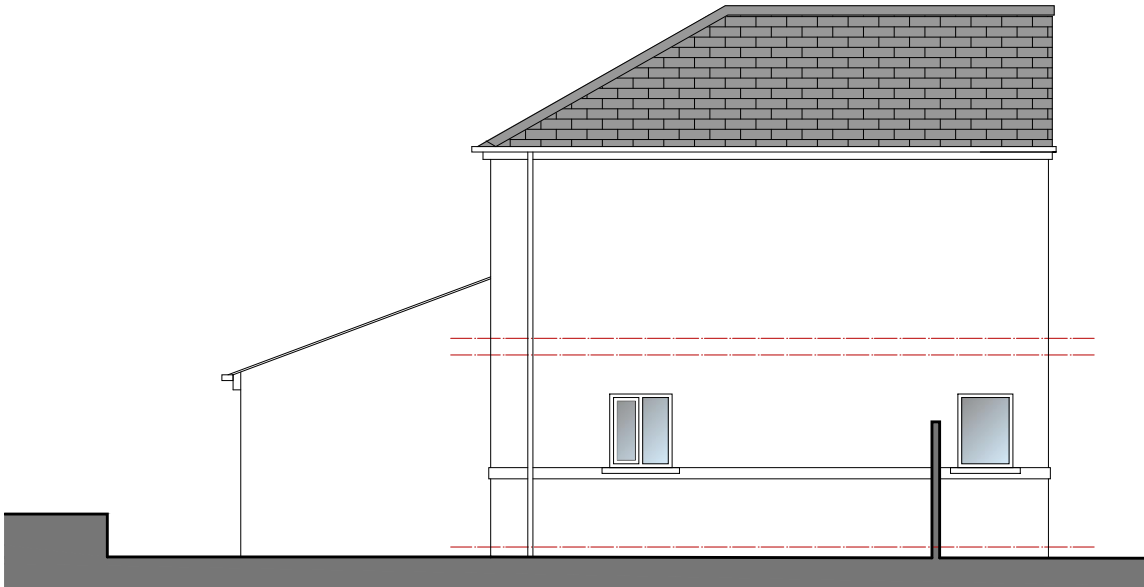

Side (South-West) Elevation

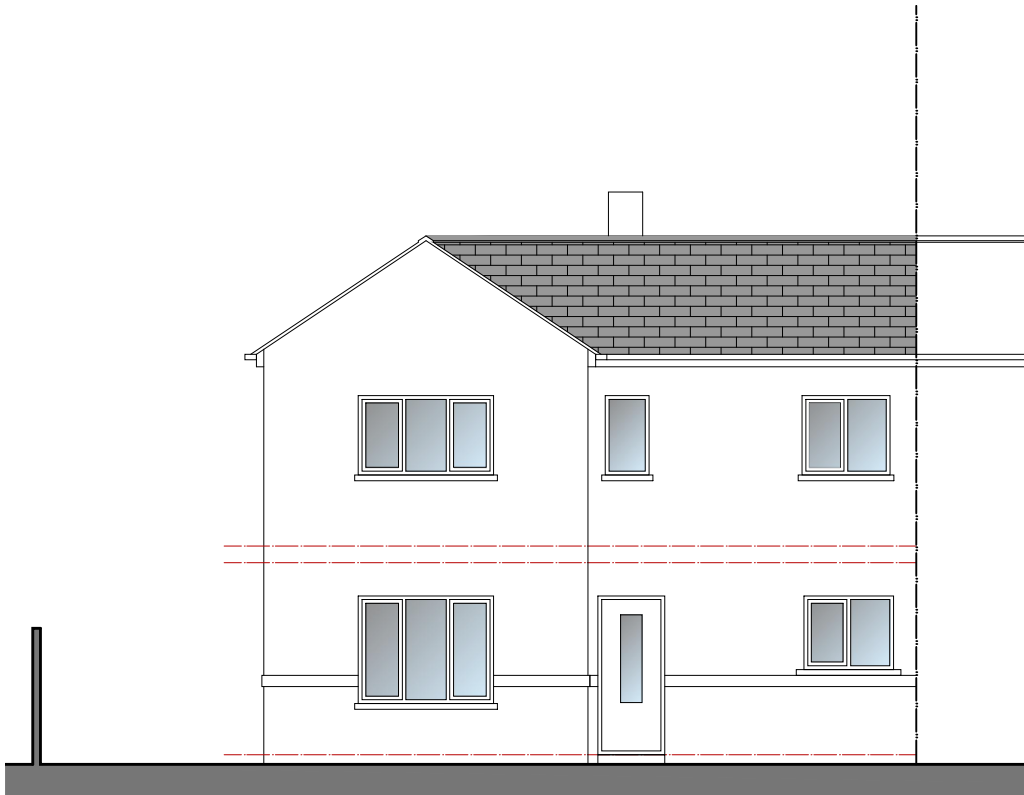

Front (South-East/ Lower Lane) Elevation

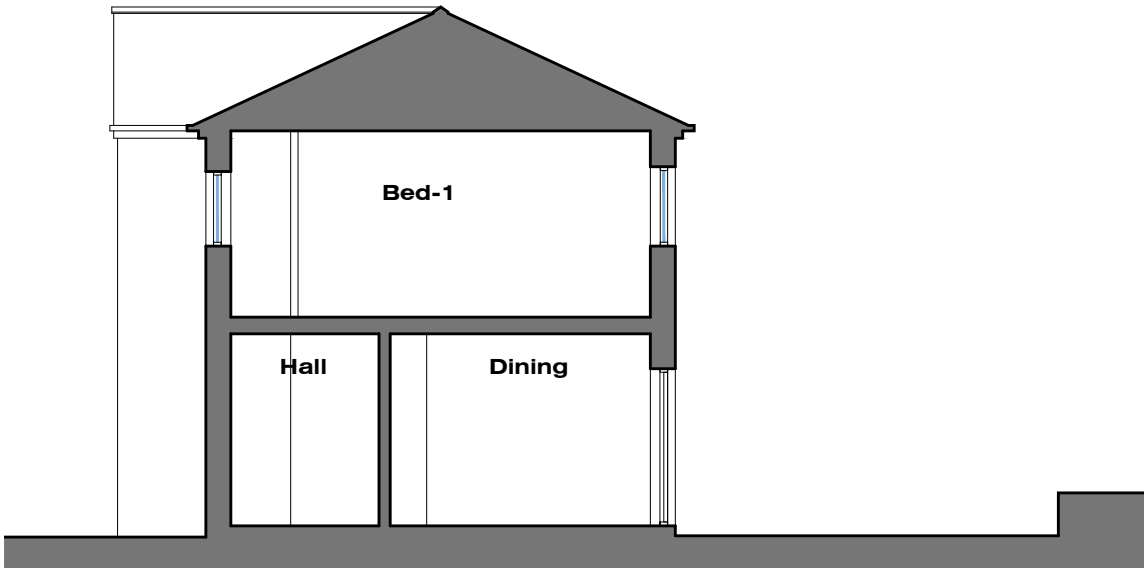

Side (North-East) Sectional Elevation

MR & MRS BARKER:
TWO-STOREY EXTENSION
7 LOWER LANE
LONGRIDGE
PRESTON
PR3 3SL

JM-0253 003

EXISTING FLOOR
PLANS & ELEVATIONS

Date: 16.06.22
Drawn by: J Monks
Scale: 1:100
Size: A3

MONKS-ARCHITECTURAL-DESIGN
25 BIRCHFIELD DRIVE - LONGRIDGE- PRESTON - PR3 3HP