
 
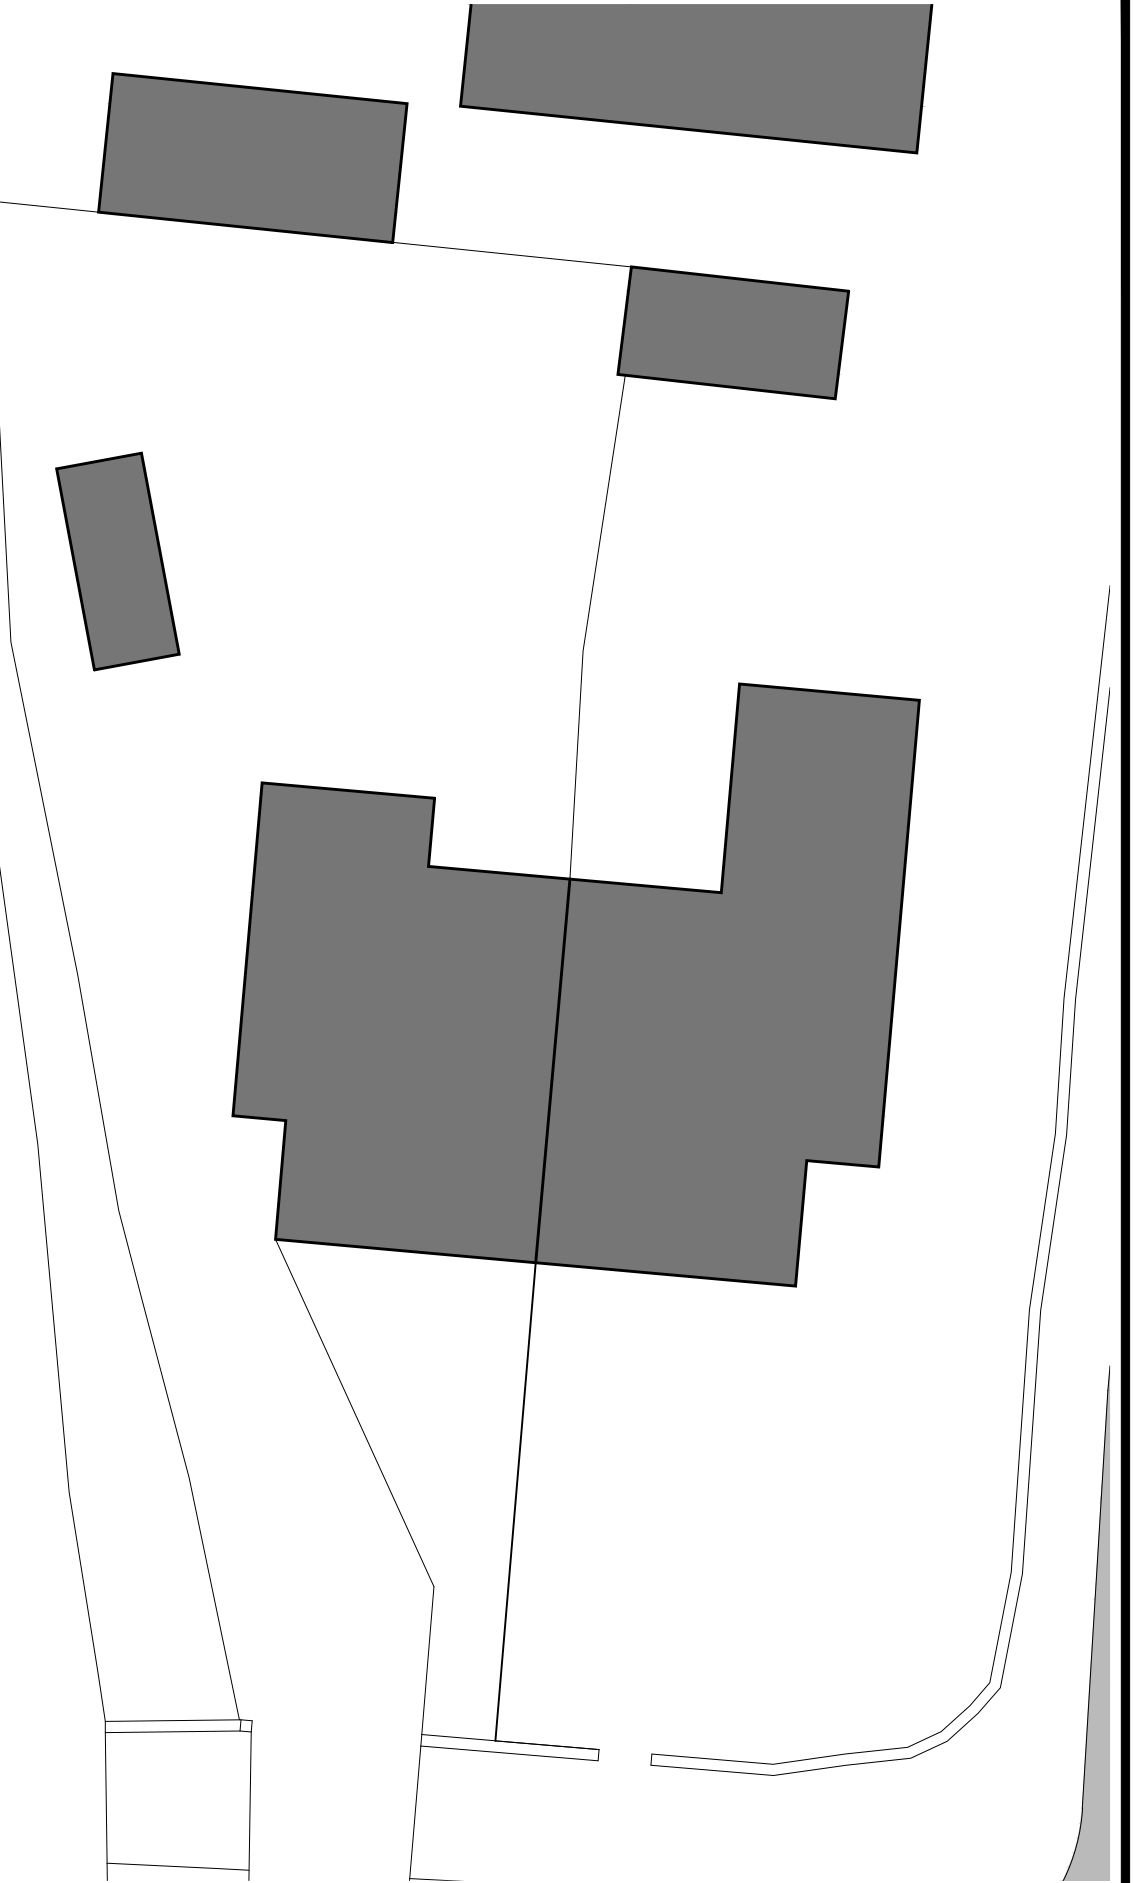


EXISTING SITE PLAN

TWO-STOREY EXTENSION - 7 LOWER LANE - LONGRIDGE - PRESTON - PR3 3SL

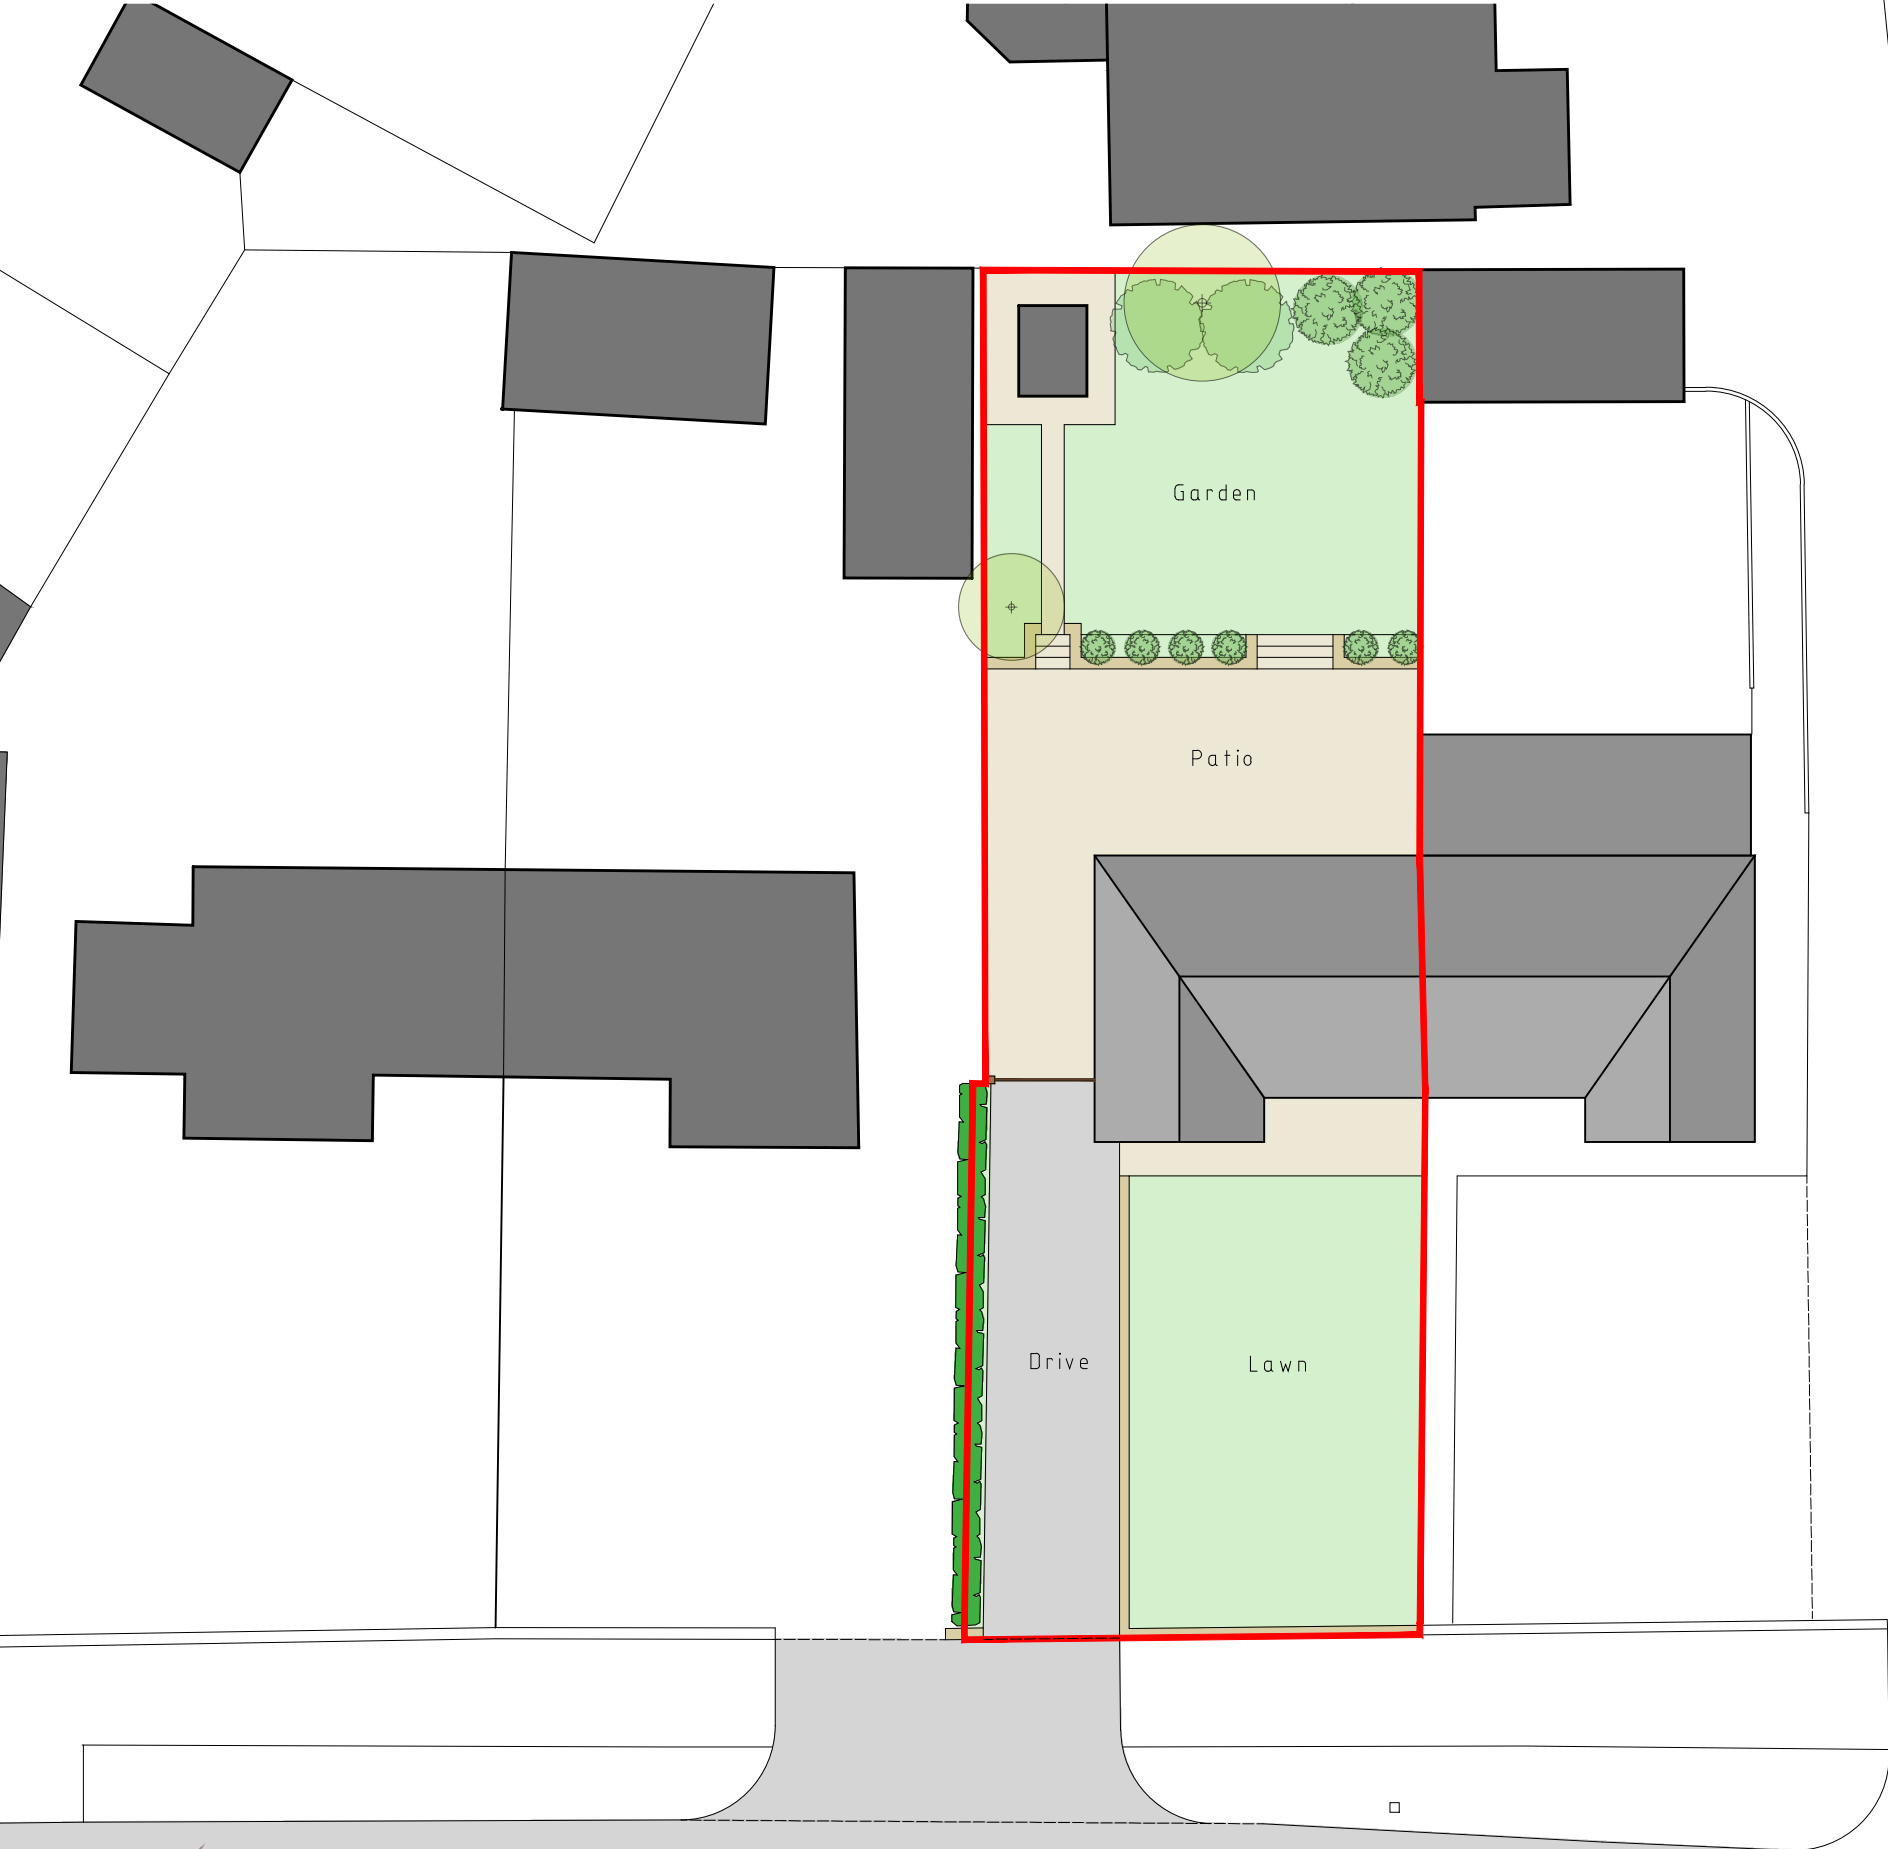

LOWER LANE

MR & MRS BARKER: TWO-STOREY EXTENSION 7 LOWER LANE LONGRIDGE PRESTON PR3 3SL	JM-0253	002	Date: 16.06.22 Drawn by: J Monks Scale: 1:200 Size: A3
	EXISTING SITE PLAN		
	MONKS-ARCHITECTURAL-DESIGN 25 BIRCHFIELD DRIVE - LONGRIDGE- PRESTON - PR3 3HP		