




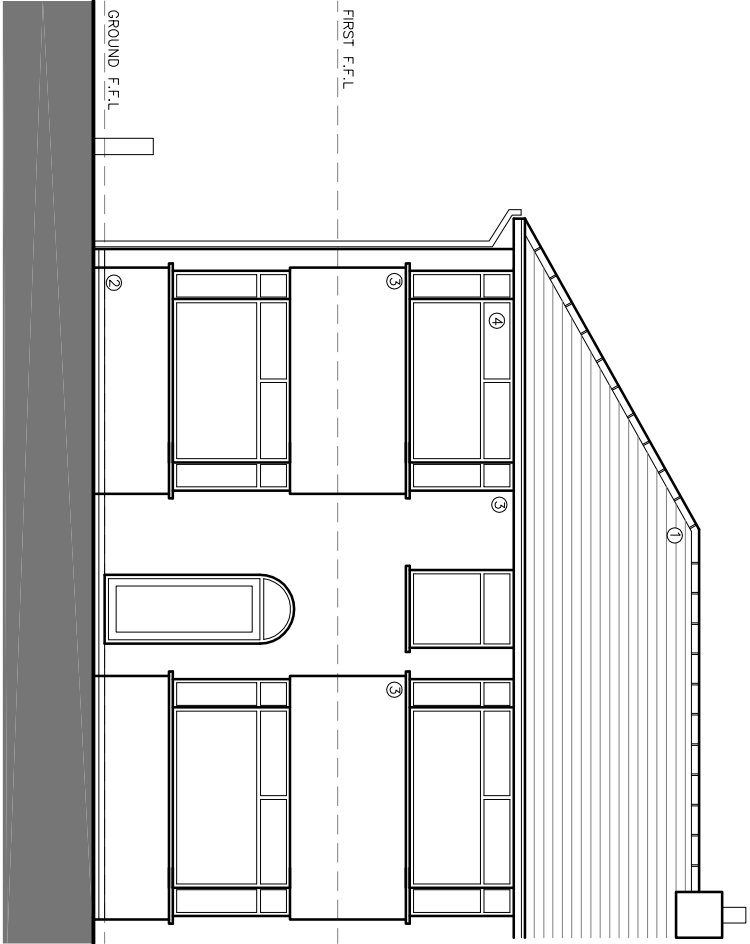


PROPOSED WEST ELEVATION (1)

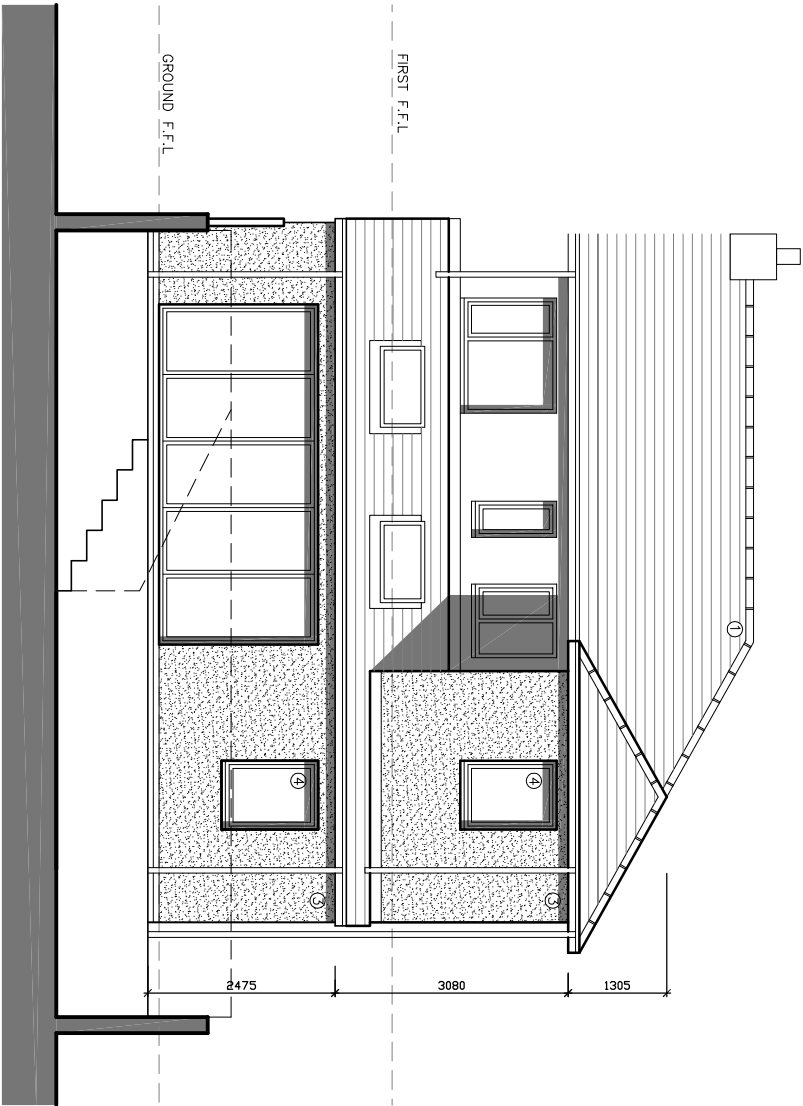

PROPOSED EAST ELEVATION (3)

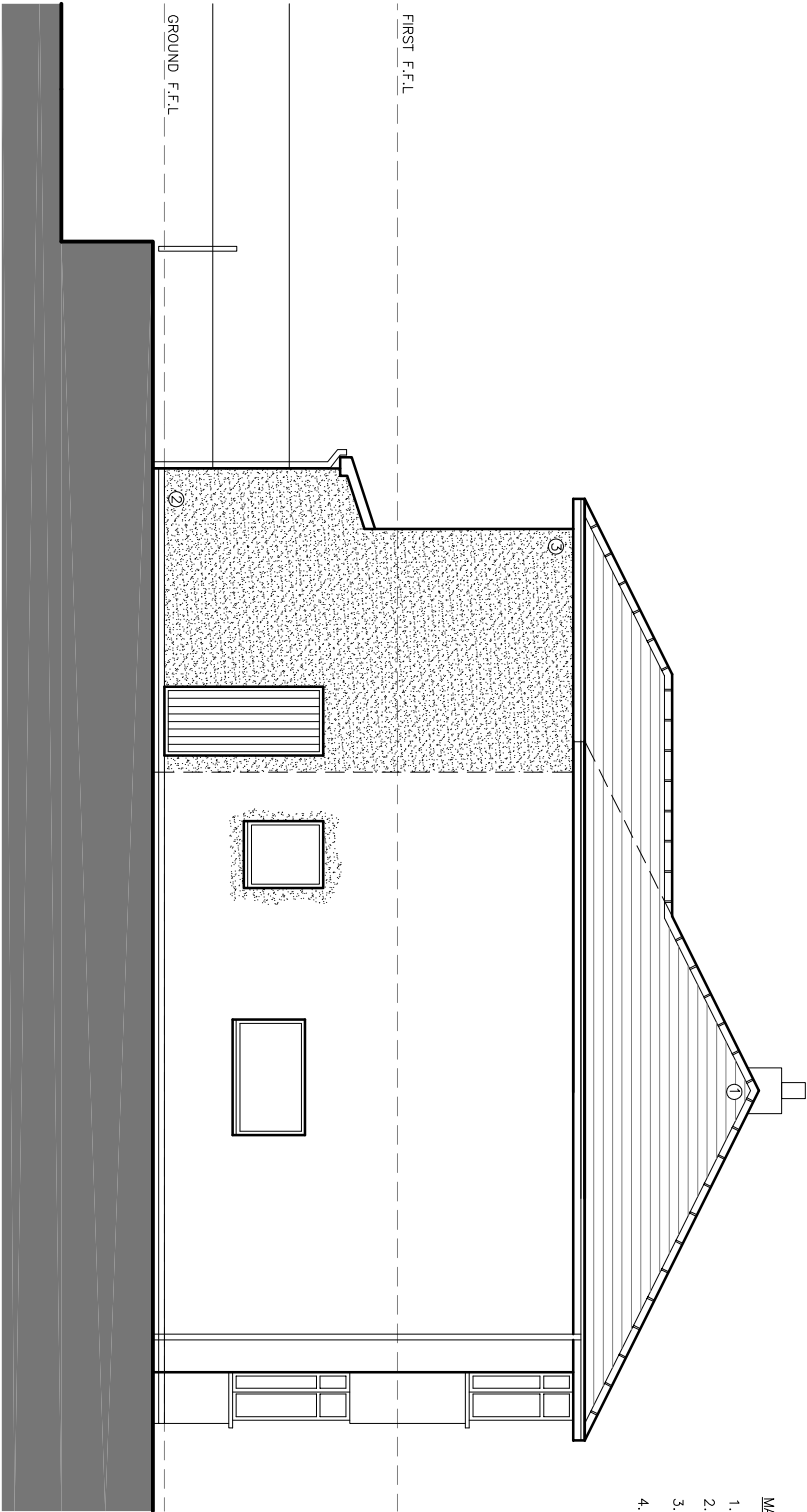

PROPOSED NORTH ELEVATION (2)

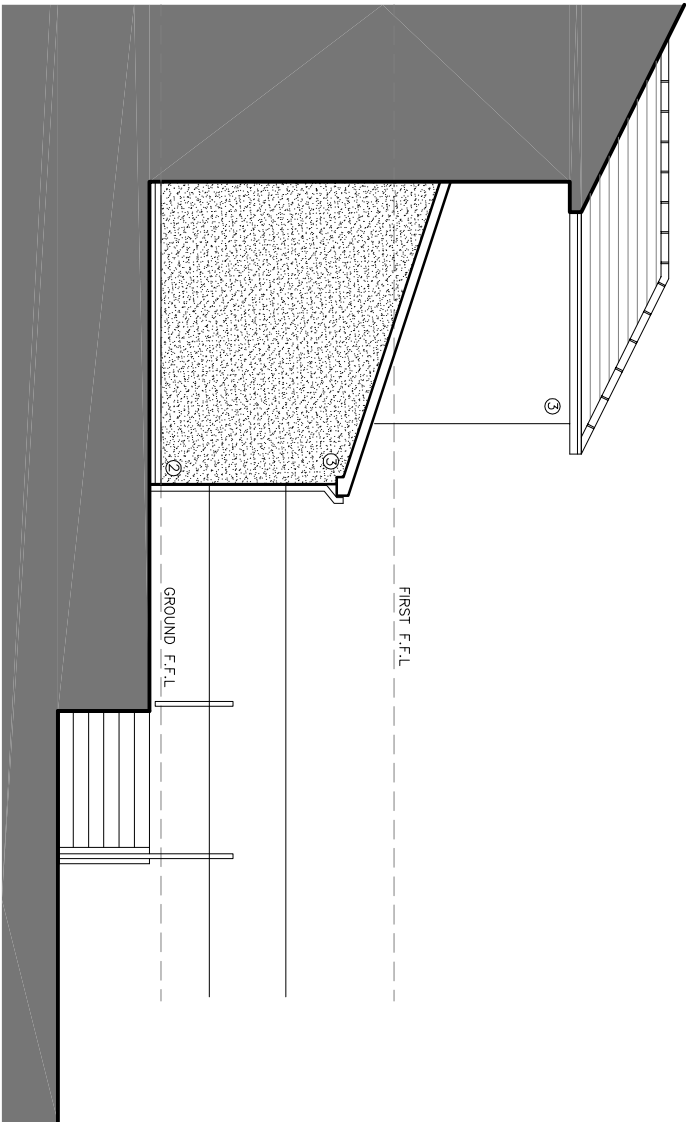

PROPOSED SOUTH ELEVATION (4)

- MATERIALS**
1. NATURAL BLUE/GREY SLATE
 2. BRICKWORK
 3. PEBBLE DASH SAND/CEMENT RENDER
 4. GREY UPVC/ALUMINIUM WINDOWS/DOORS

© 2022 QW+Q architects Ltd 2022 | This Drawing is to be used in conjunction with all other project associated drawings and documents. Drawings for the design of the building are the property of QW+Q architects and are not to be used for any other purpose without the written consent of QW+Q architects. All rights reserved.

QW+Qarchitects The Annex Lowerfold Farm Oxwoldwistle BS54DA Tel: 01254 485848 Email: info@qw-architects.com Web: www.qw-architects.com Architects Registration Board				Client MR_ & MRS_GREGSON		Scale 1:100		Sheet Size A3		Drawing Number 22-031		Drawing By AW		Checked AW	
Project 16_HOLLIES_ROAD WILPSHIRE				Drawing Title PROPOSED_ELEVATIONS		Drawing Status PLANNING		Drawing Number PL/07		Revision B		First Issue MAY_2022			