



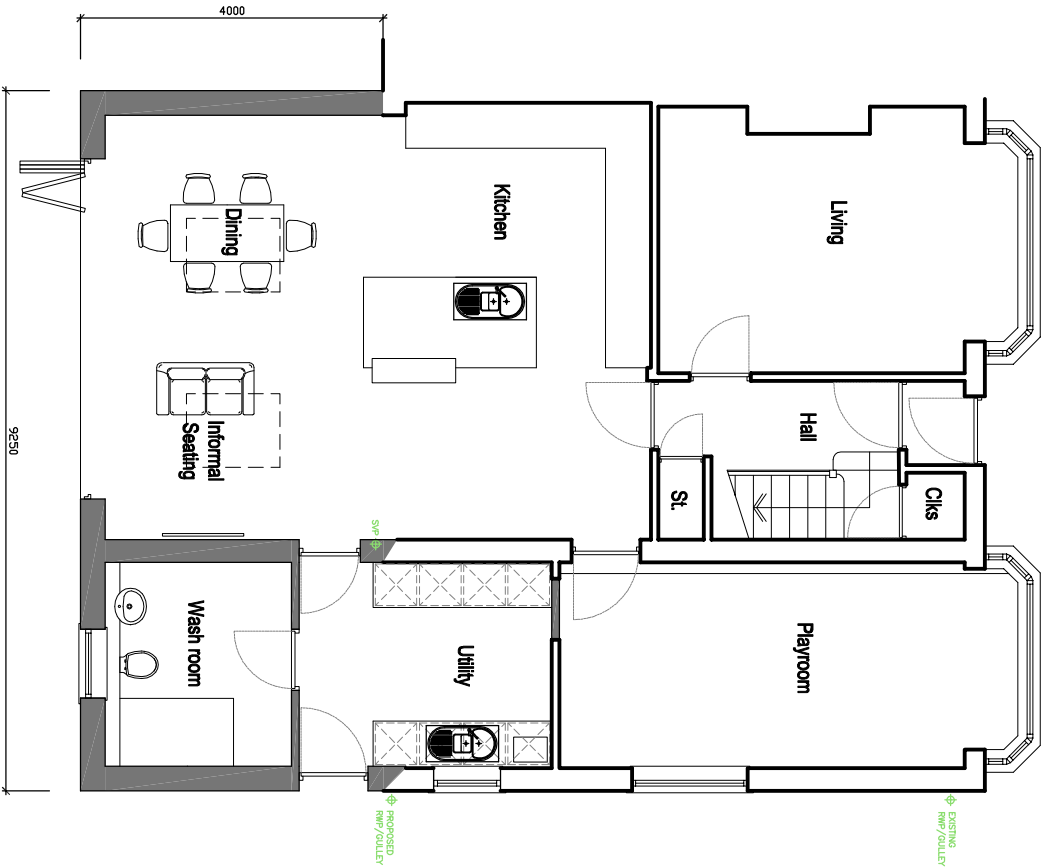

PROPOSED GROUND FLOOR PLAN

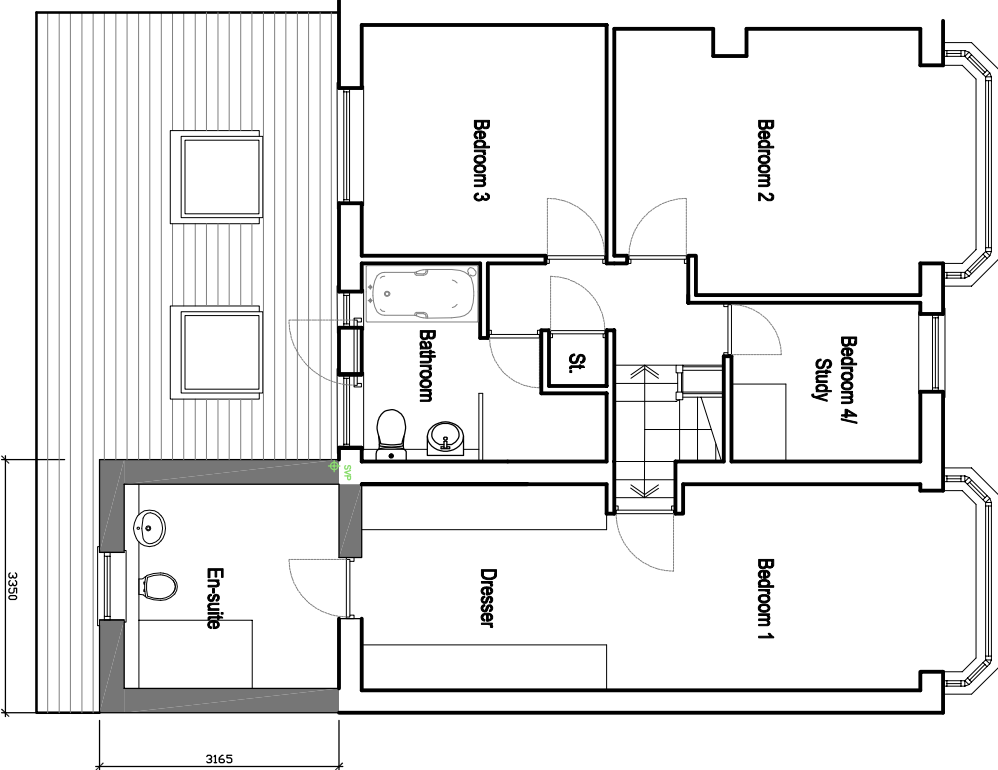

PROPOSED FIRST FLOOR PLAN

©www.qwarchitects ltd 2020 | This Drawing is to be used in conjunction with all other project associated drawings and information. Do not scale from this drawing. Reproduction of this drawing without the prior written permission of www.qwarchitects.com is strictly prohibited. This drawing is copyright of the property of www.qwarchitects, ltd

qww+q architects The Annex Lowerfold Farm Oswoldtwistle B354DA Architects Registration Board Private Residential Housing Commercial Conservation Domestic Tel: 01254 483648 Email: info@qwarchitects.com Web: www.qwarchitects.com		Client MR_ & MRS_GREGSON	Scale 1:100	Sheet Size A3	Drawing Status PLANNING	Job Number 22-031	Drawn By AW	Checked AW
Project 16_HOLLIES_ROAD WILPSHIRE			PROPOSED_FLOOR_PLANS			PL/06	A	MAY_2022