




Notes:
1. All dimensions are to the face of the wall unless otherwise stated.
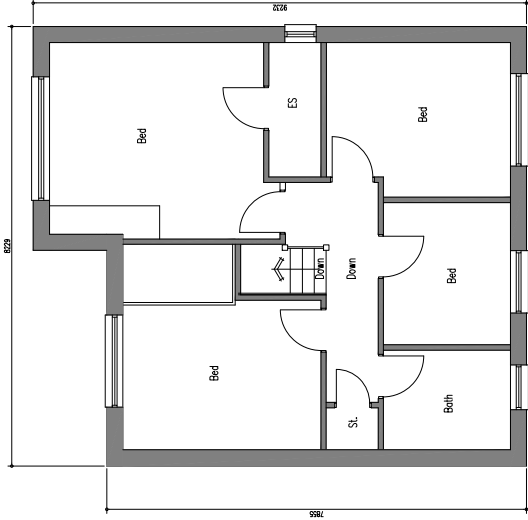


EXISTING FIRST FLOOR PLAN 1:50

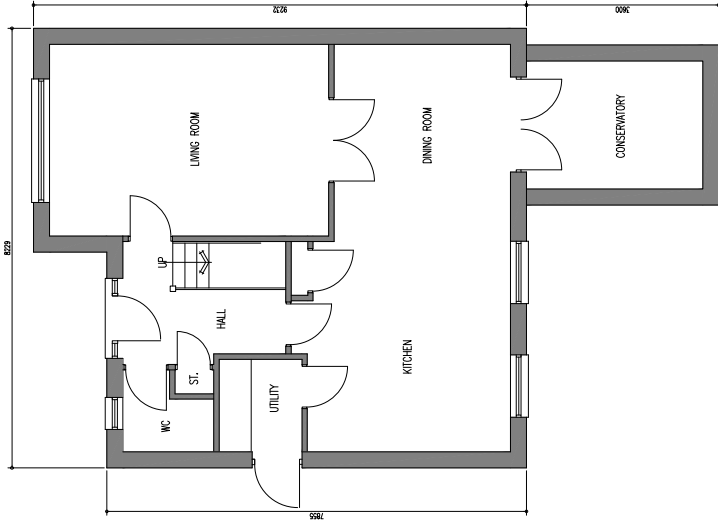


EXISTING GROUND FLOOR PLAN 1:50
(UNCHANGED BY PROPOSAL)

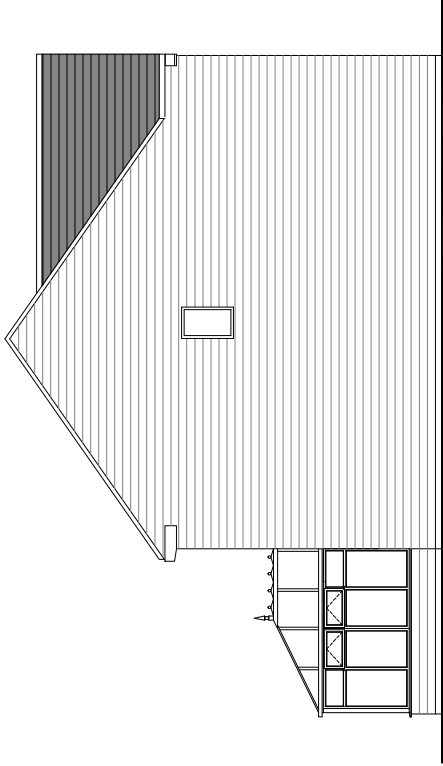


EXISTING SIDE ELEVATION 1:50

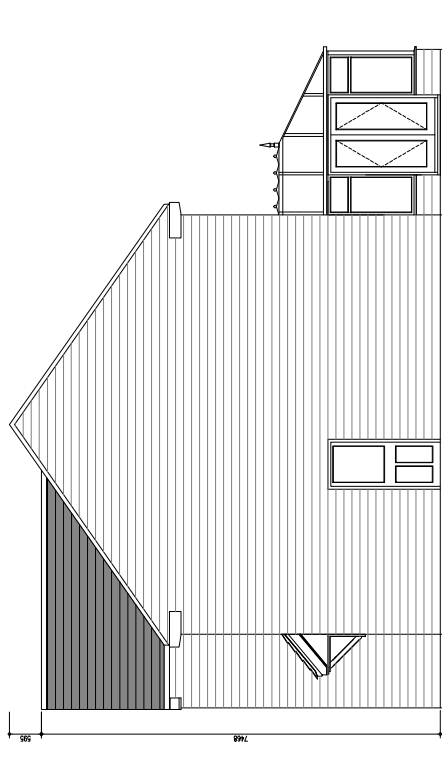

EXISTING SIDE ELEVATION 1:50

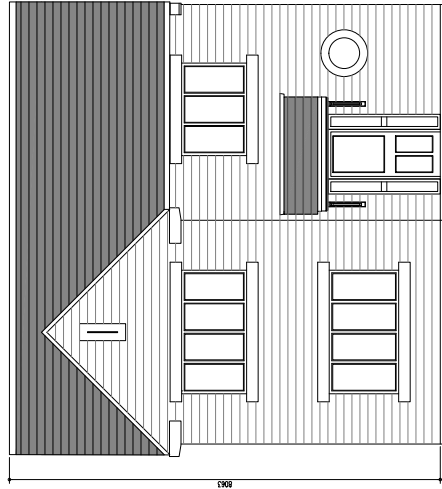


EXISTING FRONT ELEVATION 1:50
(UNCHANGED BY PROPOSAL)

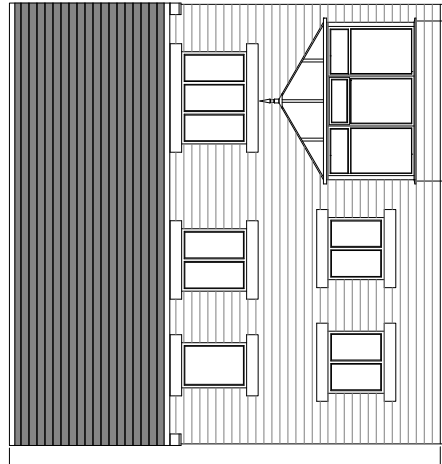


EXISTING REAR ELEVATION 1:50

Project: Address: City: State: Zip:	Owner: Name: Address: City: State: Zip:
Drawn By: Checked By: Reviewed By:	Scale: Date: Notes:



Notes:
• All dimensions are in millimetres unless otherwise stated.
• All dimensions are to the centre of the wall unless otherwise stated.
• All dimensions are to the centre of the window unless otherwise stated.
• All dimensions are to the centre of the door unless otherwise stated.
• All dimensions are to the centre of the roof unless otherwise stated.
• All dimensions are to the centre of the floor unless otherwise stated.
• All dimensions are to the centre of the ceiling unless otherwise stated.
• All dimensions are to the centre of the wall unless otherwise stated.
• All dimensions are to the centre of the window unless otherwise stated.
• All dimensions are to the centre of the door unless otherwise stated.
• All dimensions are to the centre of the roof unless otherwise stated.
• All dimensions are to the centre of the floor unless otherwise stated.
• All dimensions are to the centre of the ceiling unless otherwise stated.

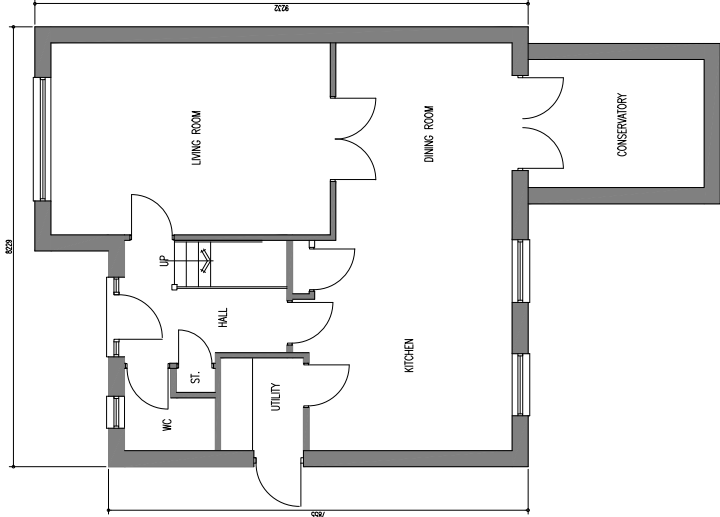


PROPOSED FIRST FLOOR PLAN 1:50

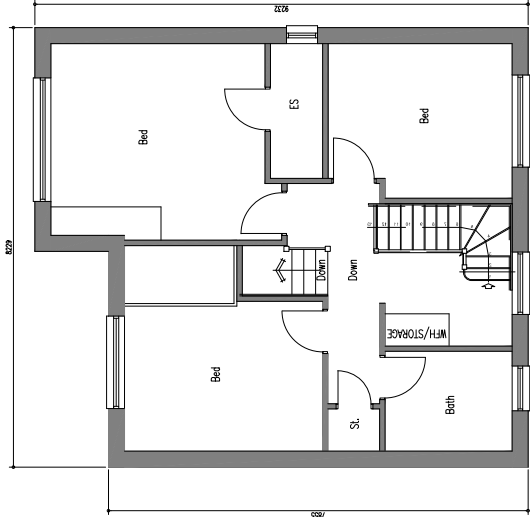


PROPOSED SECOND FLOOR PLAN 1:50

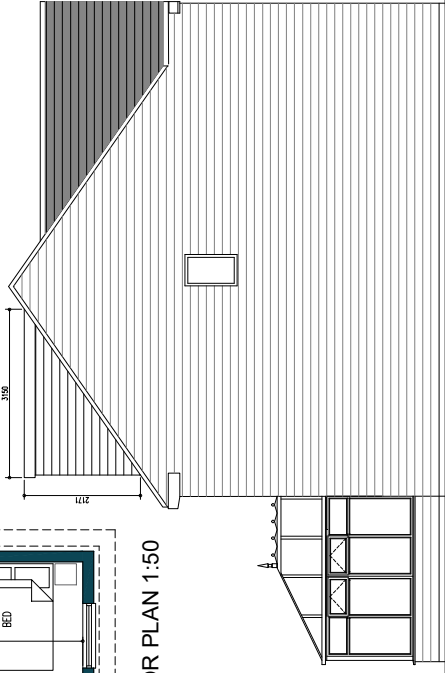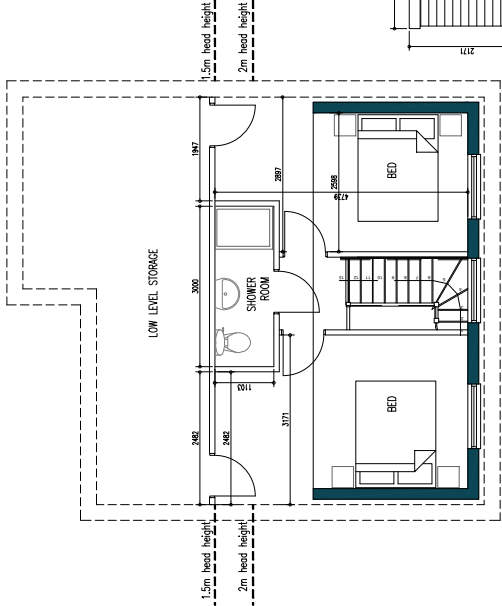

PROPOSED GROUND FLOOR PLAN 1:50
(UNCHANGED BY PROPOSAL)

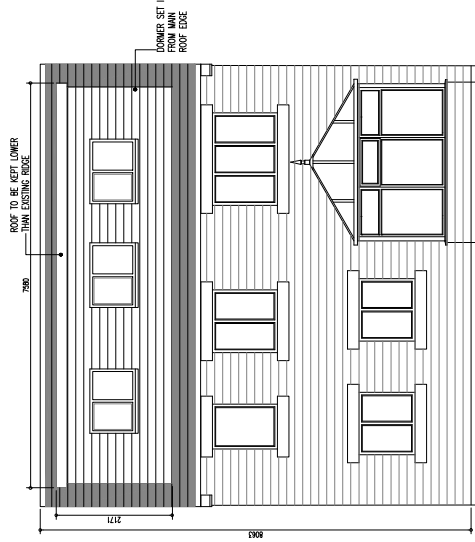


PROPOSED REAR ELEVATION 1:50

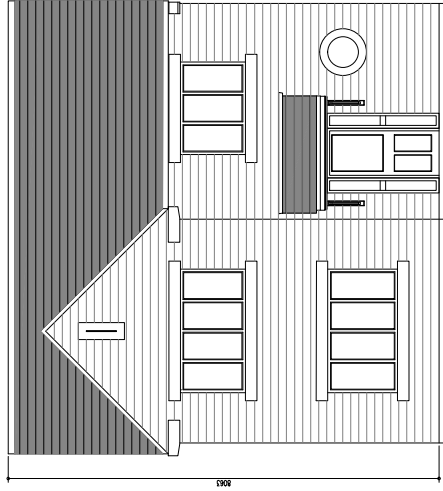

PROPOSED FRONT ELEVATION 1:50
(UNCHANGED BY PROPOSAL)


PROPOSED SIDE ELEVATION 1:50

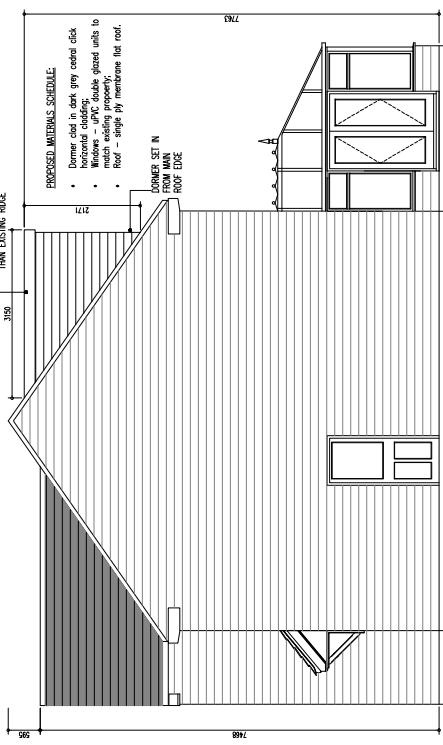


PROPOSED SIDE ELEVATION 1:50

Project: Address: Client: Date: Scale: 1:50 (B.A.)	Drawn by: Checked by: Date: Scale: 1:50 (B.A.)	Drawn by: Checked by: Date: Scale: 1:50 (B.A.)
--	---	---


Notes:
 1. All dimensions are in metres unless otherwise stated.
 2. All dimensions are to the centre of the road unless otherwise stated.
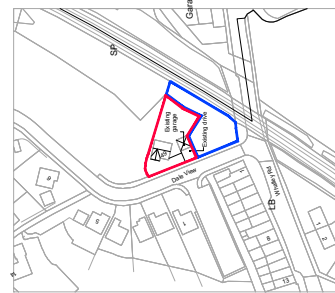

Existing Location Plan 1:1250

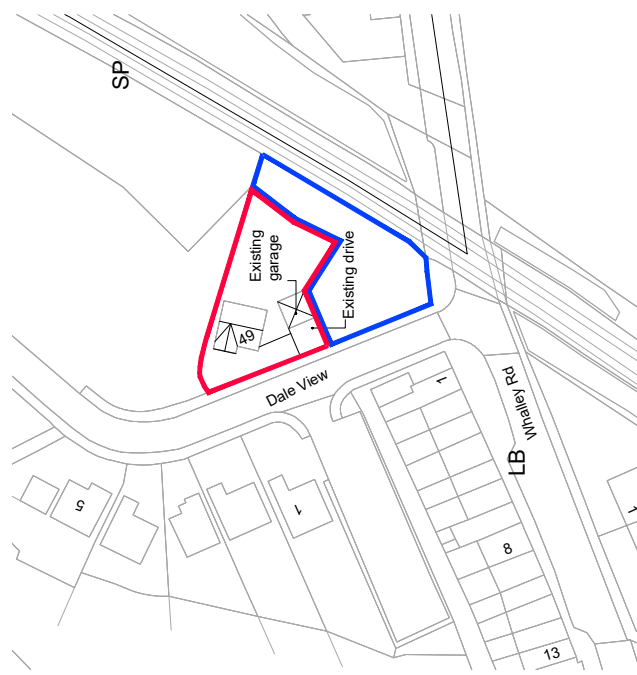

Existing Site Plan 1:500

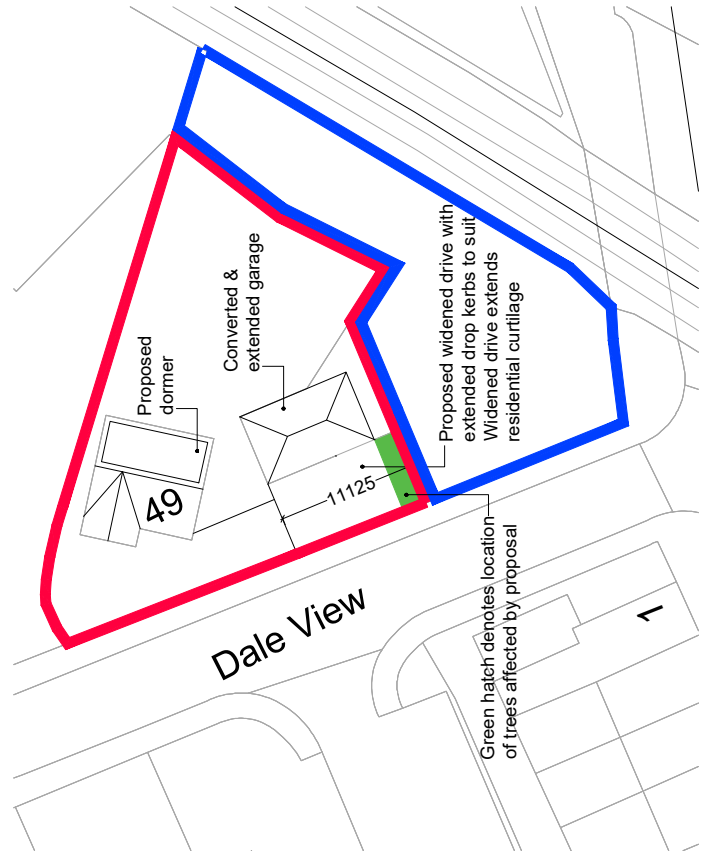

Proposed Site Plan 1:200

Approved & 2/20/2022 after review with the council and the council's decision is final.	
Project Name: 11125 Dale View	
Project Address: 11125 Dale View	
Project Date: 11/11/2022	
Title: Existing & Proposed Site Layout Plan	
Drawing No.: 11125-01-001	
Client: Mr. & Mrs. [Name]	
Date: 11/11/2022	
Scale: 1:500 (A1)	
Author: [Name]	
Check: [Name]	
Approved: [Name]	