



Notes:
All work is to be carried out to the latest current British standards Codes of Practice and recognised working practices.
All work and materials should comply with Health and Safety legislation.
All dimensions are in millimetres where explicitly shown otherwise.
The contractor should check and certify all dimensions as work proceeds and notify architect of any discrepancies.
Do not scale off the drawings, if in doubt ask.

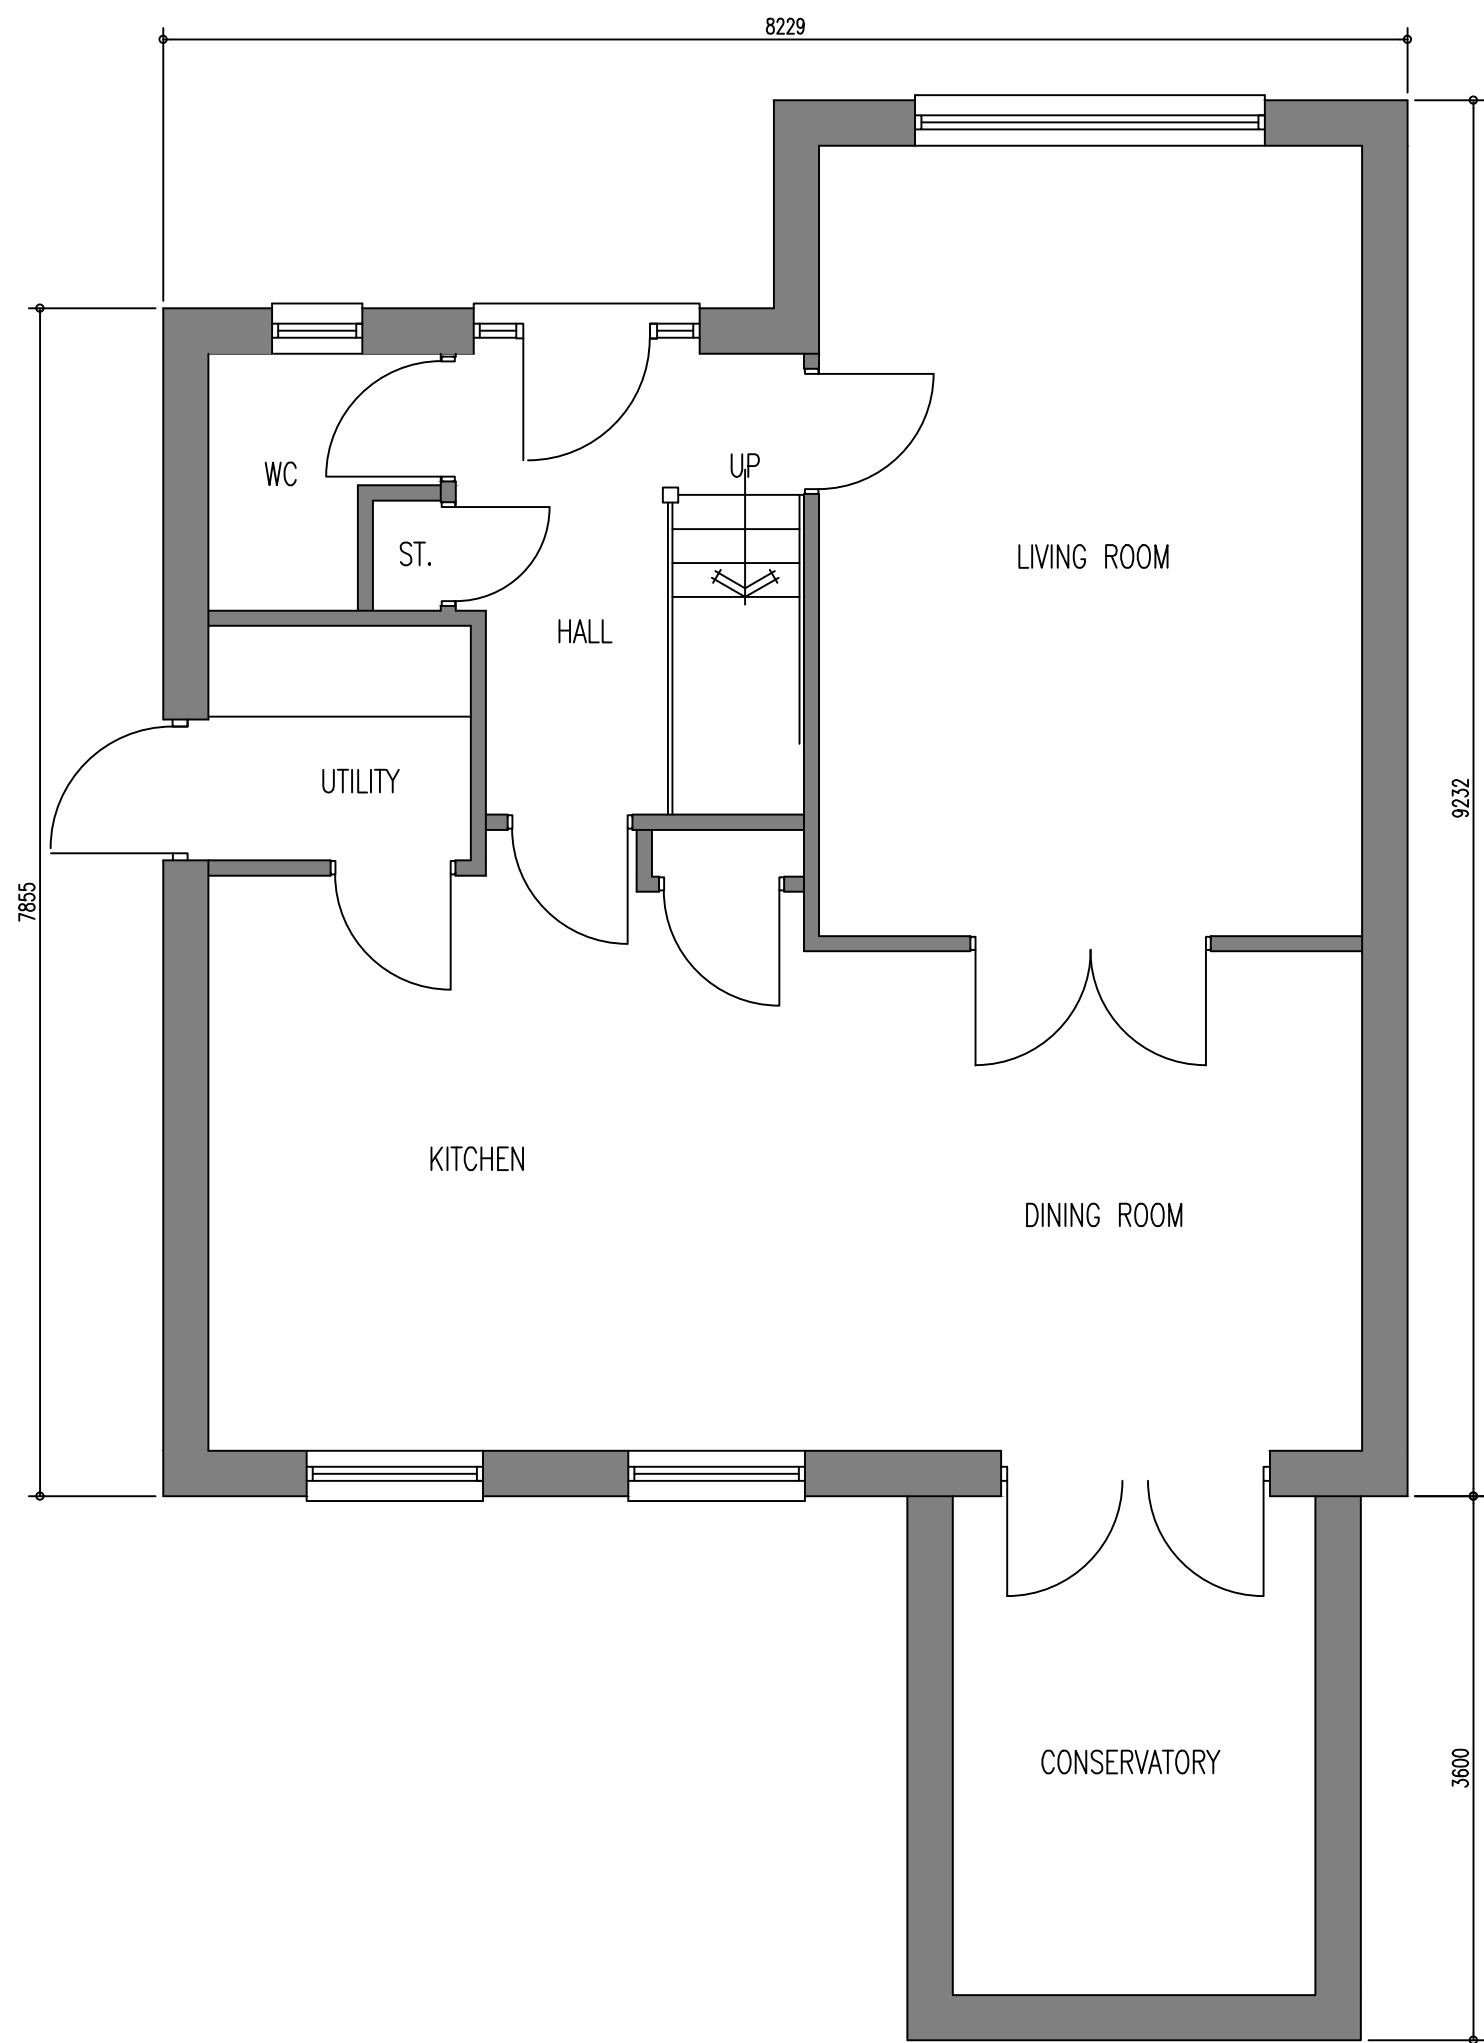

EXISTING GROUND FLOOR PLAN 1:50
(UNCHANGED BY PROPOSAL)

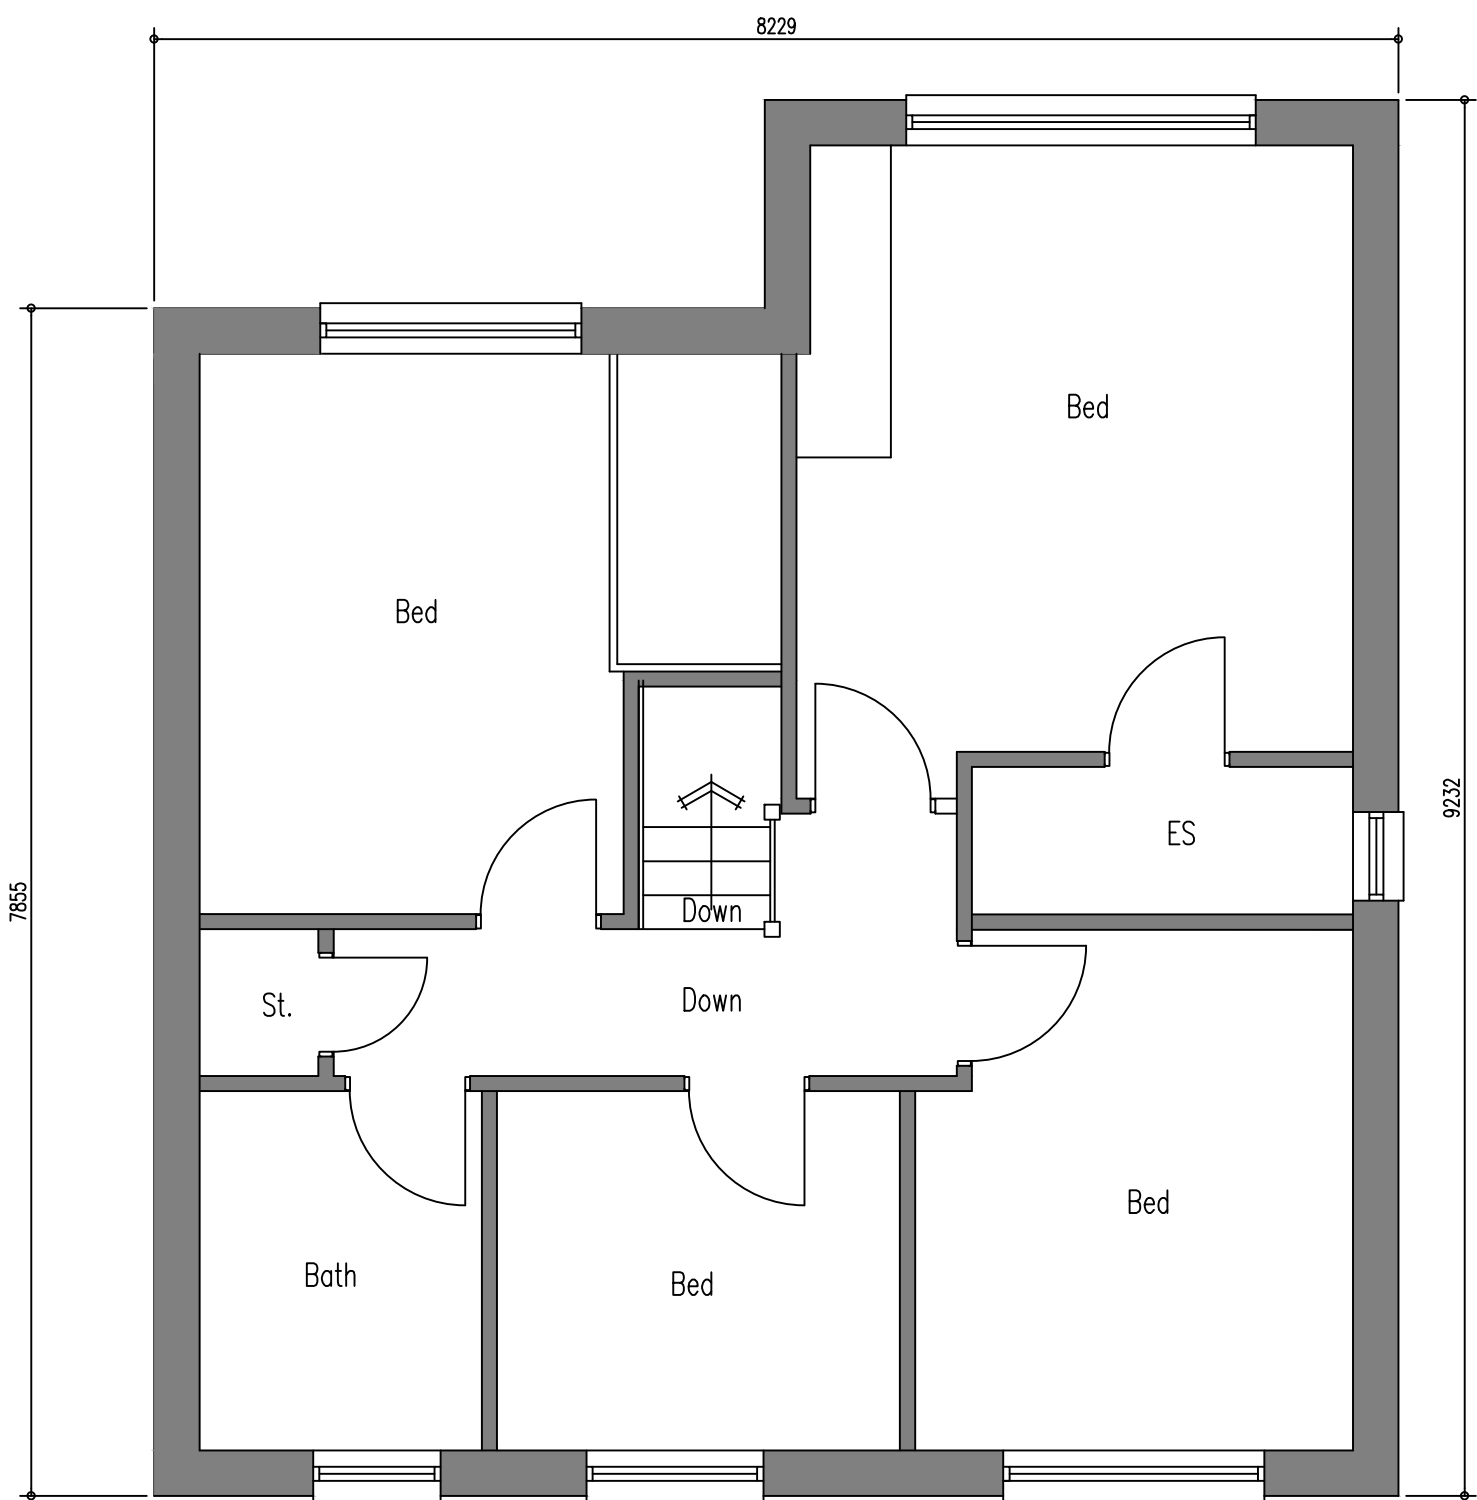

EXISTING FIRST FLOOR PLAN 1:50



EXISTING SIDE ELEVATION 1:50



EXISTING REAR ELEVATION 1:50



EXISTING FRONT ELEVATION 1:50
(UNCHANGED BY PROPOSAL)



EXISTING SIDE ELEVATION 1:50

Project: 49 Dale View Willington Nr Clitheroe BB7	
Title: Existing Floor Plans & Elevations	
Drawing No: 49DaleViewPlanning01	Drawn: AJM
Client: Ms L Janeczko	
Date: May 22	Scale: 1:50 @ A1
Amendments	

[illegible]

49 Dale View
Billington
Nr Clitheroe
BB7

Title: Proposed Floor Plans & Elevations

Drawing No: 49DateView/Planning/02


awn: AJM

Client: Ms L Janeczko


Date: May 22

Scale: 1:50 @ A1


Proposed Details

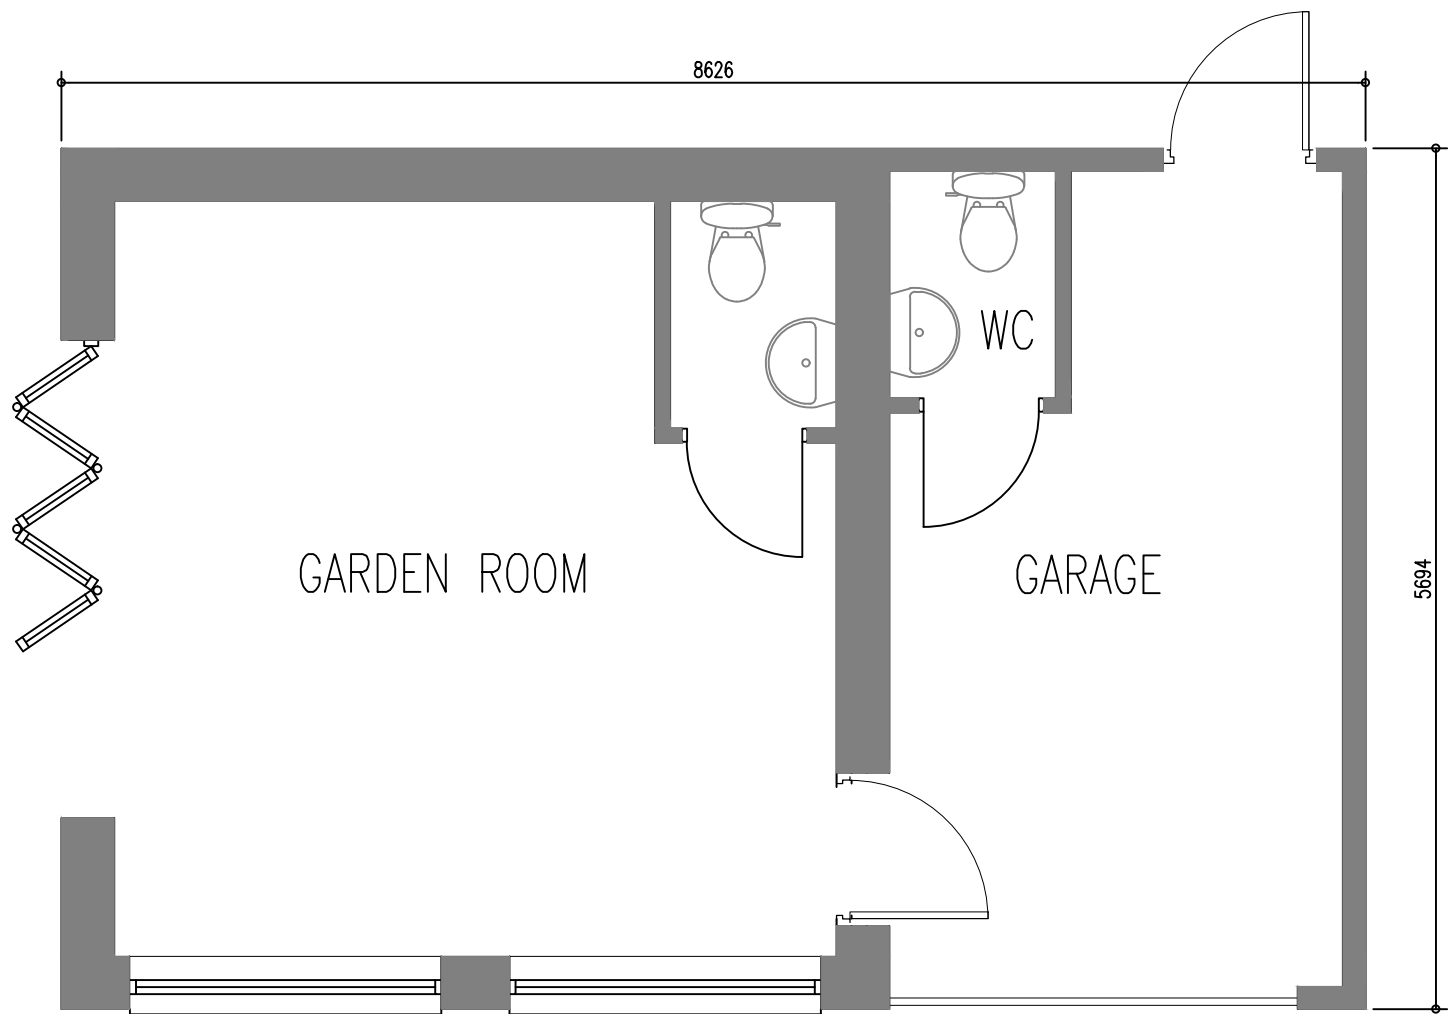


PROPOSED FLOOR PLAN 1:50

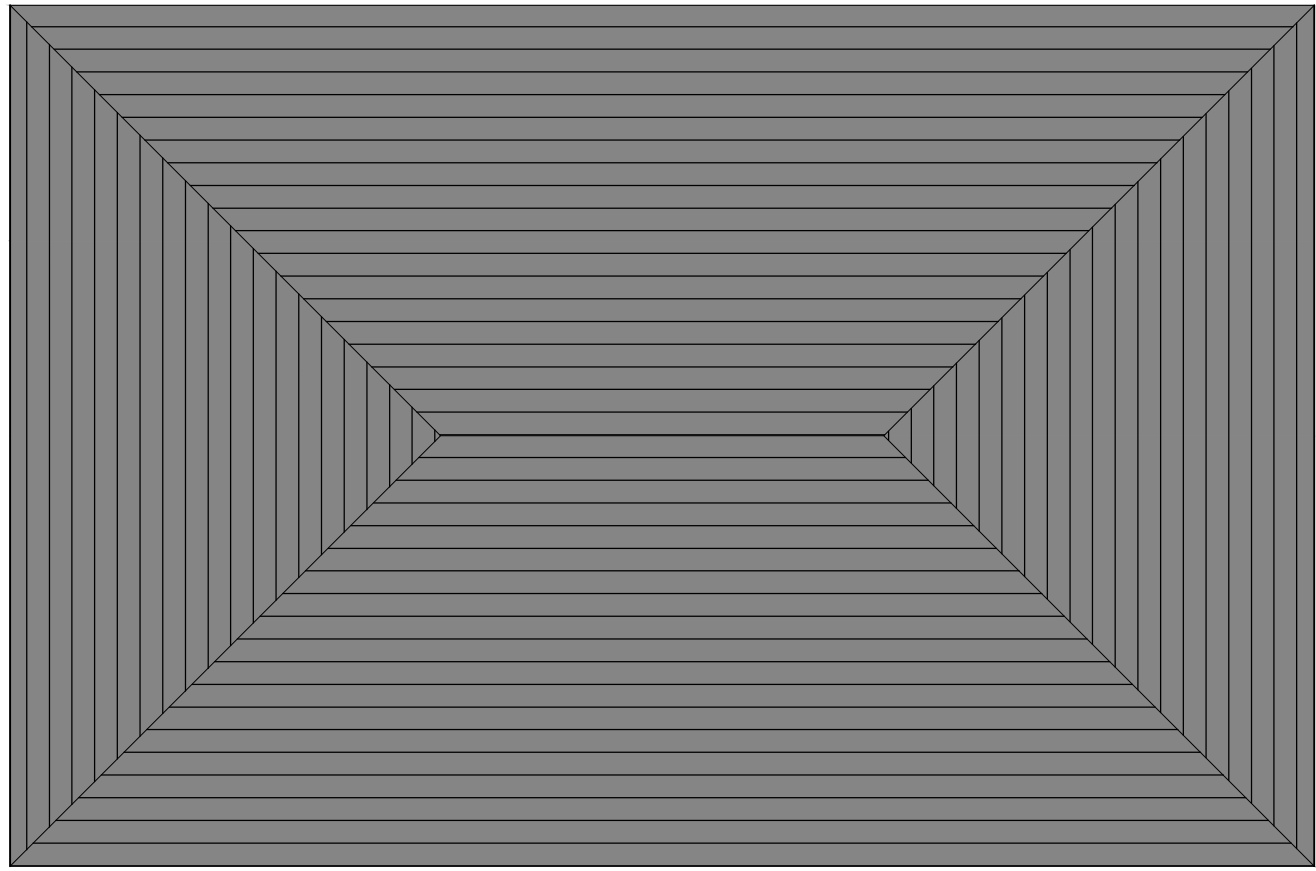


PROPOSED ROOF PLAN 1:50

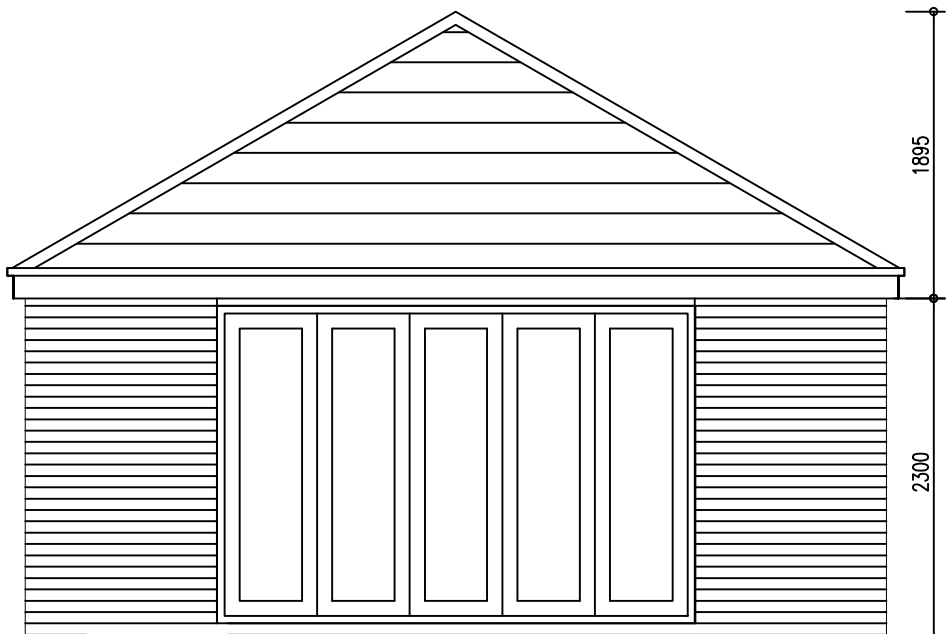


PROPOSED SIDE ELEVATION 1:50

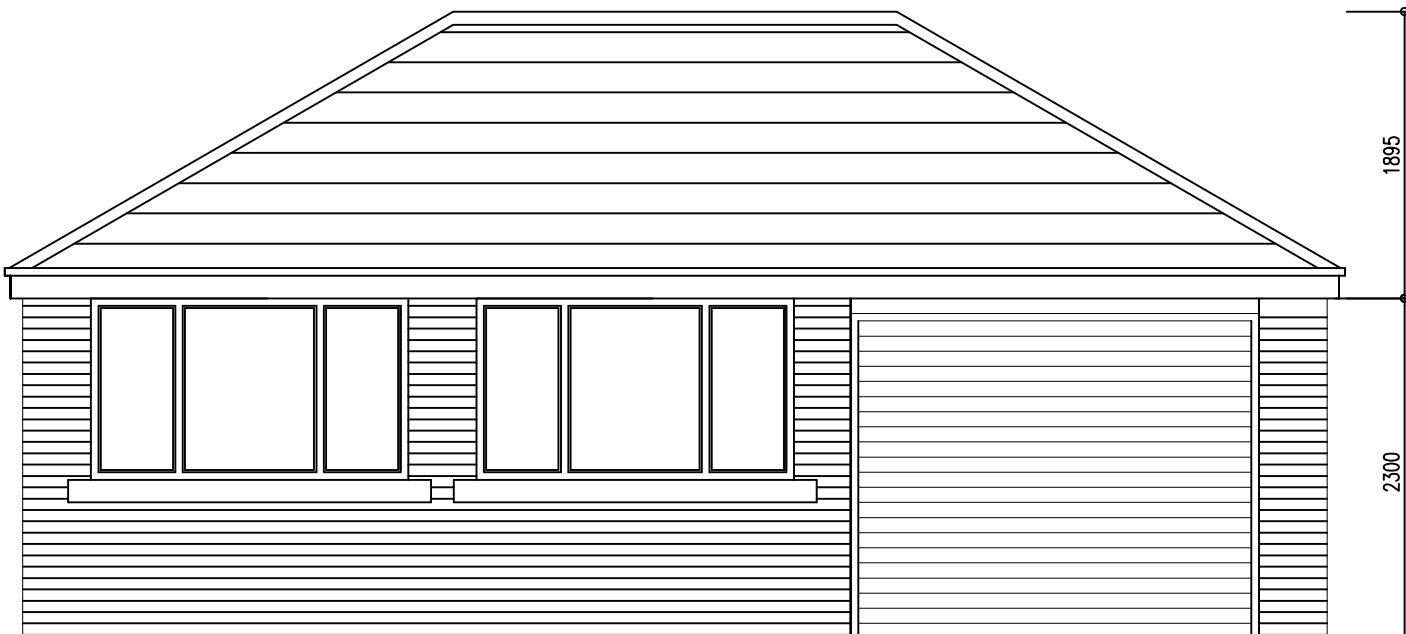

PROPOSED FRONT ELEVATION 1:50

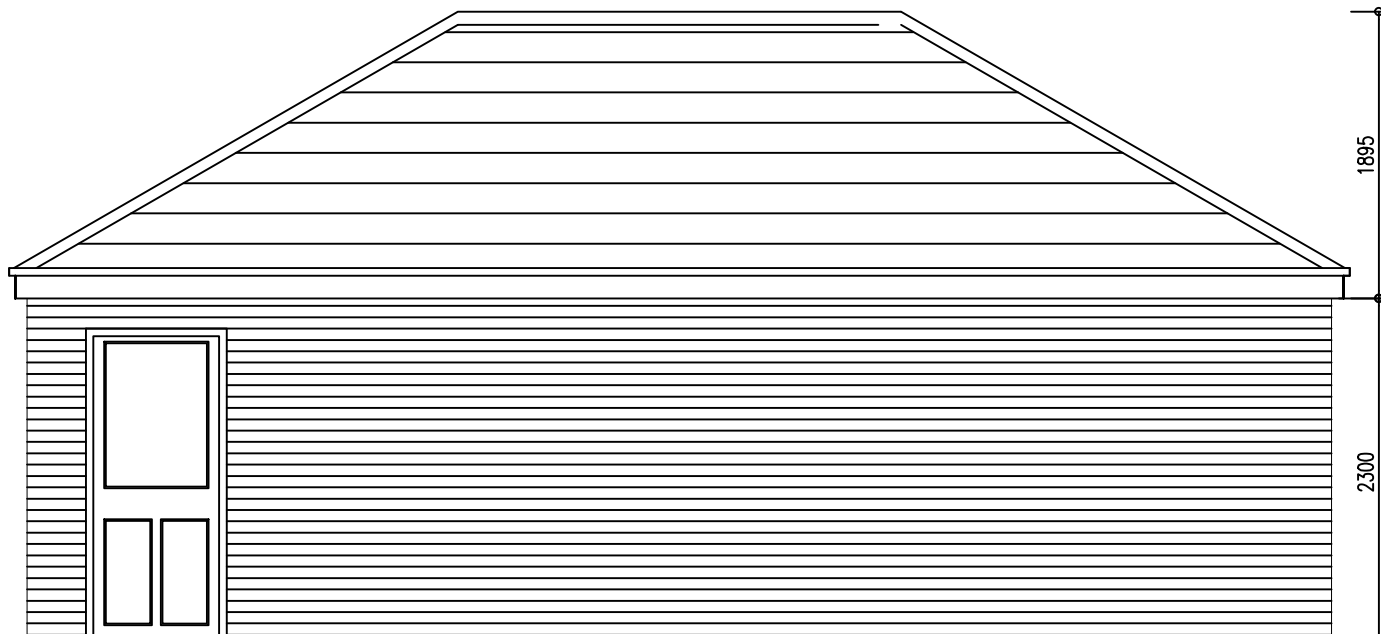


PROPOSED REAR ELEVATION 1:50

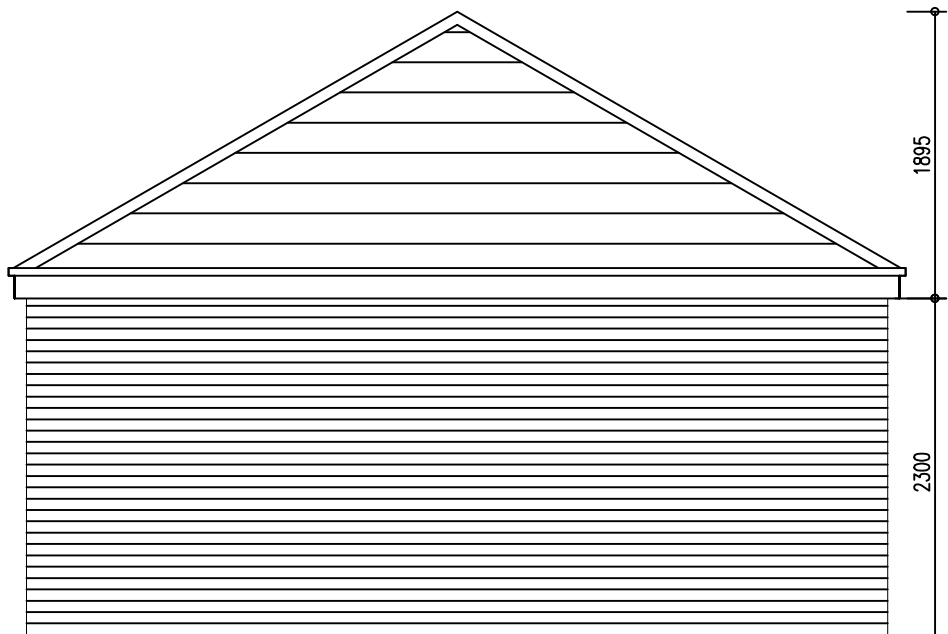


PROPOSED SIDE ELEVATION 1:50


Existing Details

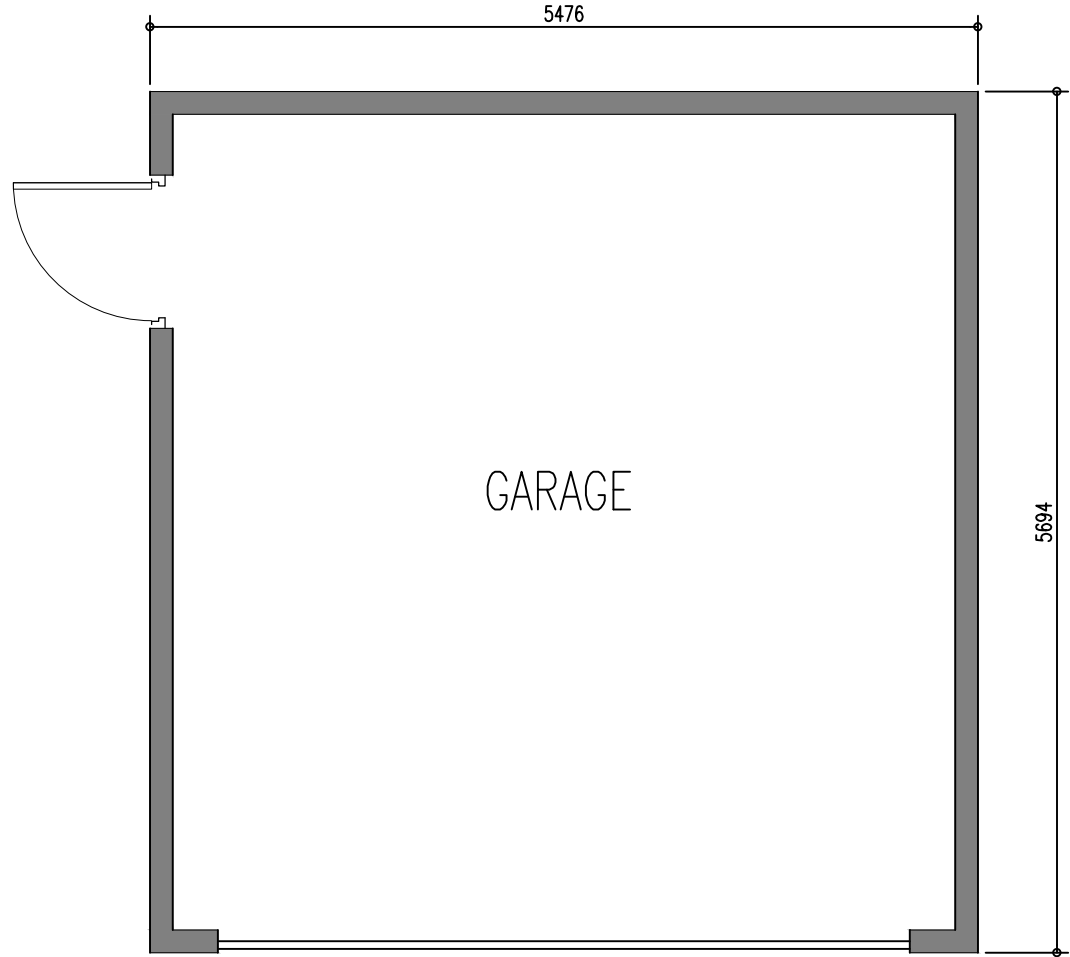


EXISTING GROUND FLOOR PLAN 1:50

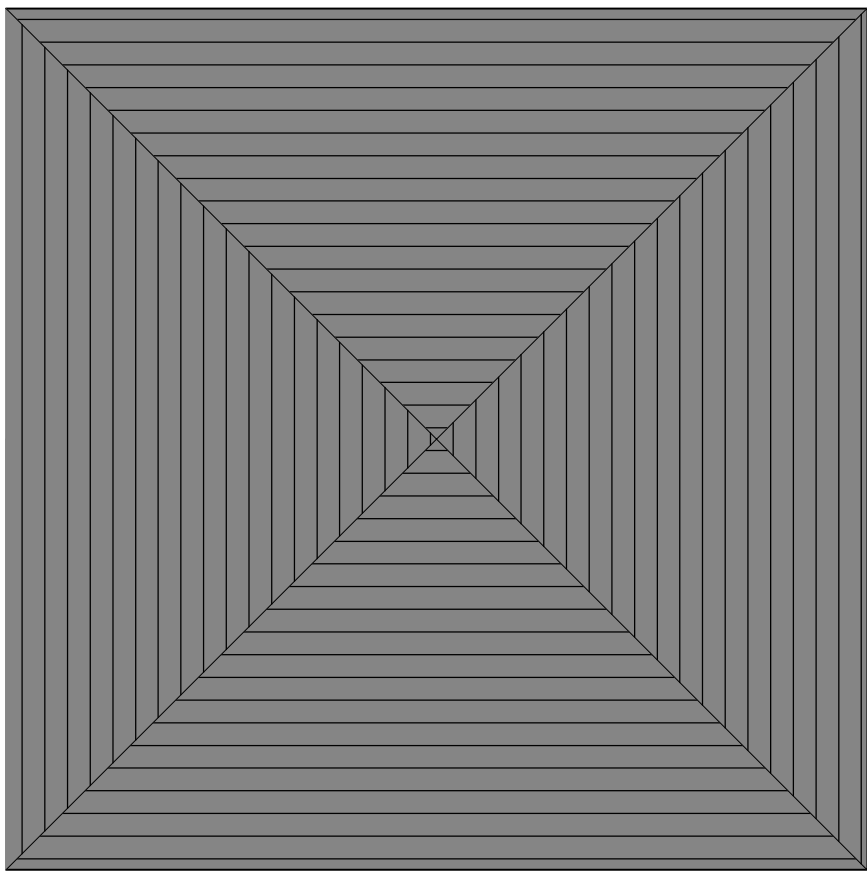


EXISTING ROOF PLAN 1:50

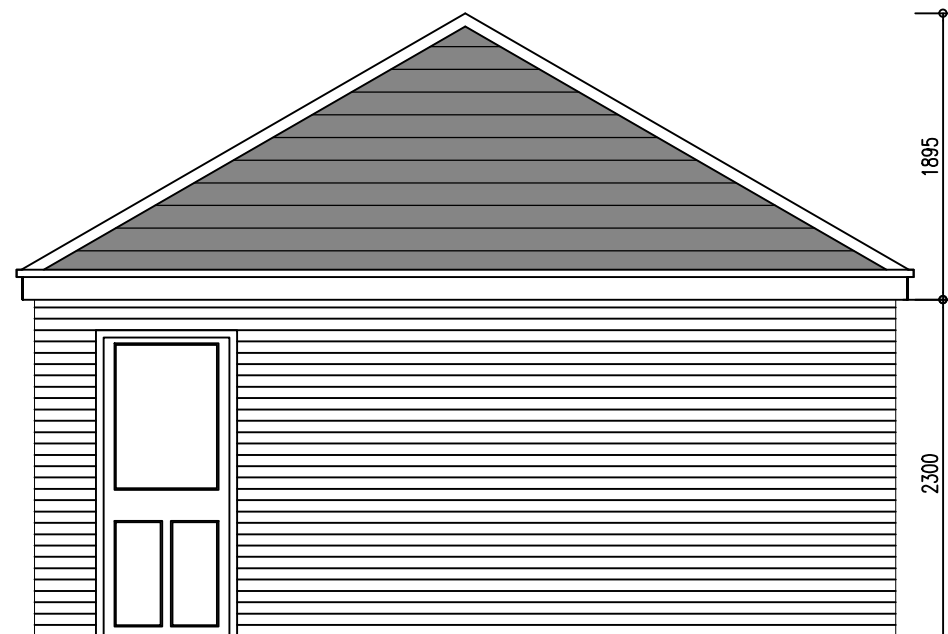


EXISTING SIDE ELEVATION 1:50

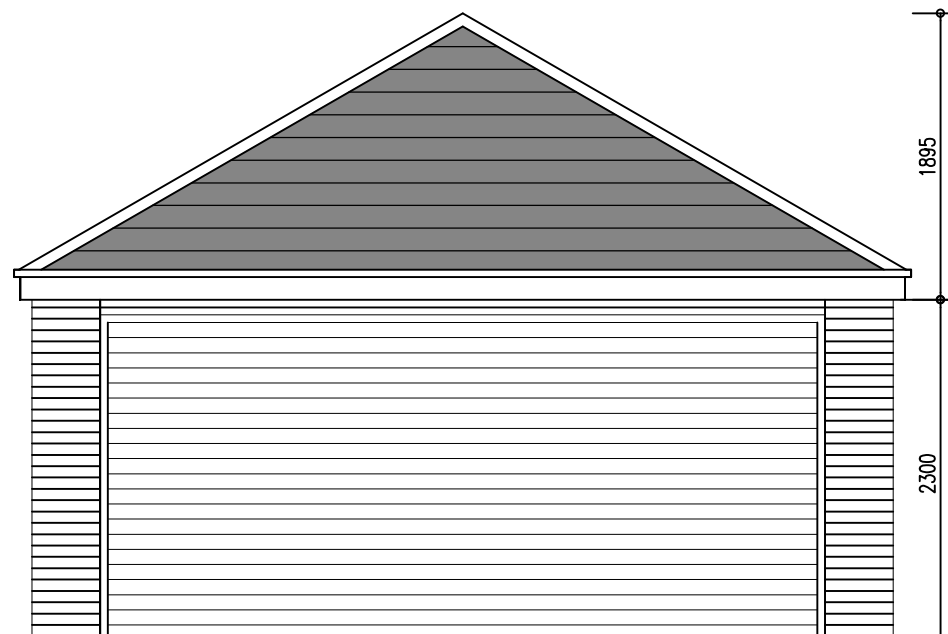

EXISTING FRONT ELEVATION 1:50

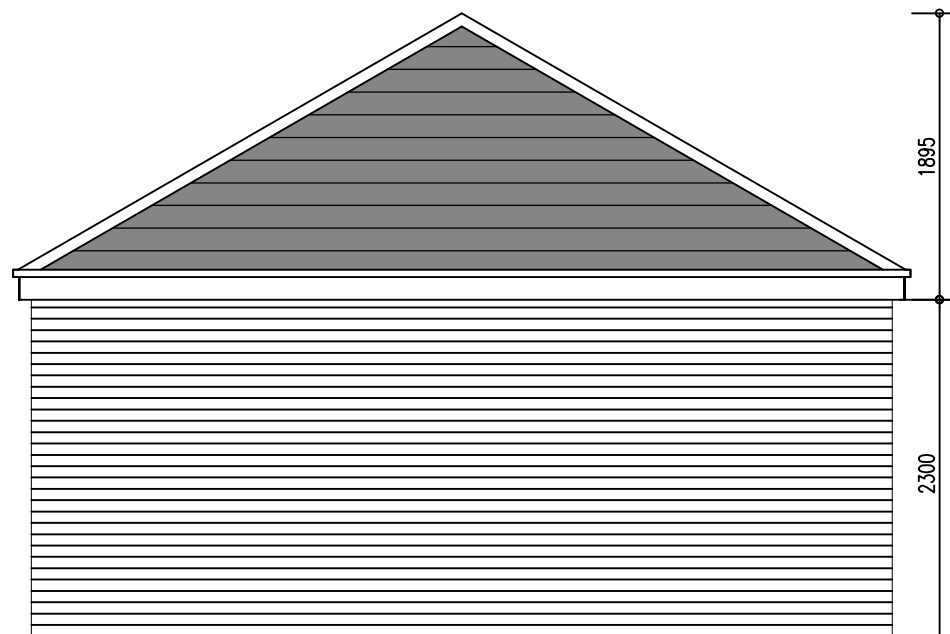

EXISTING REAR ELEVATION 1:50

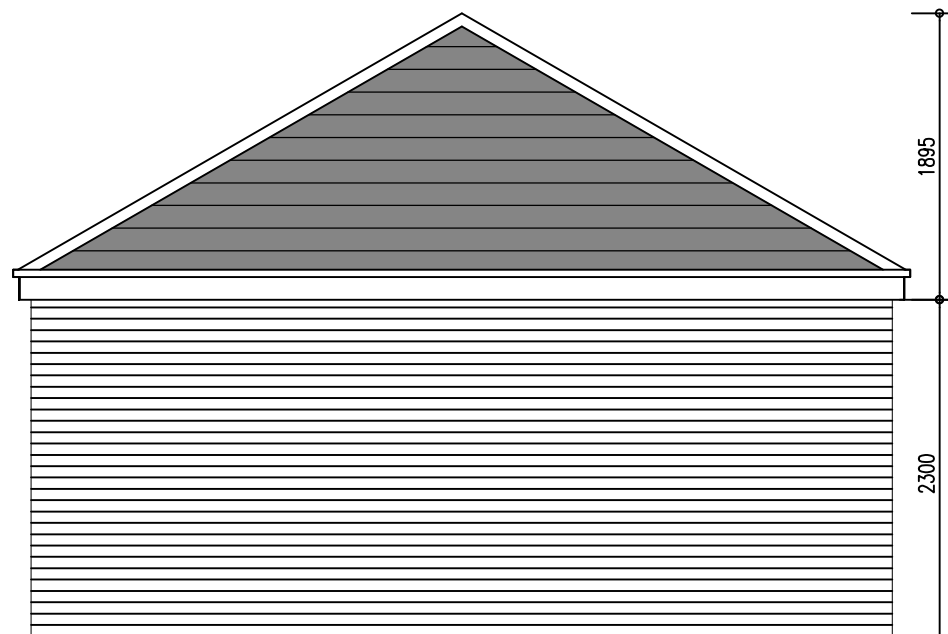

EXISTING SIDE ELEVATION 1:50

Notes:
All work is to be carried out to the latest current British standards Codes of Practice and recognised working practices.
All work and materials should comply with Health and Safety legislation.
All dimensions are in millimetres where explicitly shown otherwise.
The contractor should check and certify all dimensions as work proceeds and notify architect of any discrepancies.
Do not scale off the drawings, if in doubt ask.

Project: 49 Dale View Basingstoke Nr Clitheroe BB7					
Title: Proposed Floor Plans & Elevations					
Drawing No: 49DaleViewPlanning03				Drawn: AJM	
Client: Ms L Janeczko					
Date: May 22				Scale: 1:50 @ A1	
Amendments					



Project: 49 Date View Billington Nr Clitheroe BB7									
Title: Existing & Proposed Site/Location Plans									
Drawing No: 49DateViewPlanning04						Drawn: AJM			
Client: Ms L. Janeczko									
Date: May 22						Scale: 1:50 @ A1			
Amendments									