


EXISTING SITE PLAN

REAR EXTENSION - 15 LITTLE LANE - LONGRIDGE - PRESTON - PR3 3NS

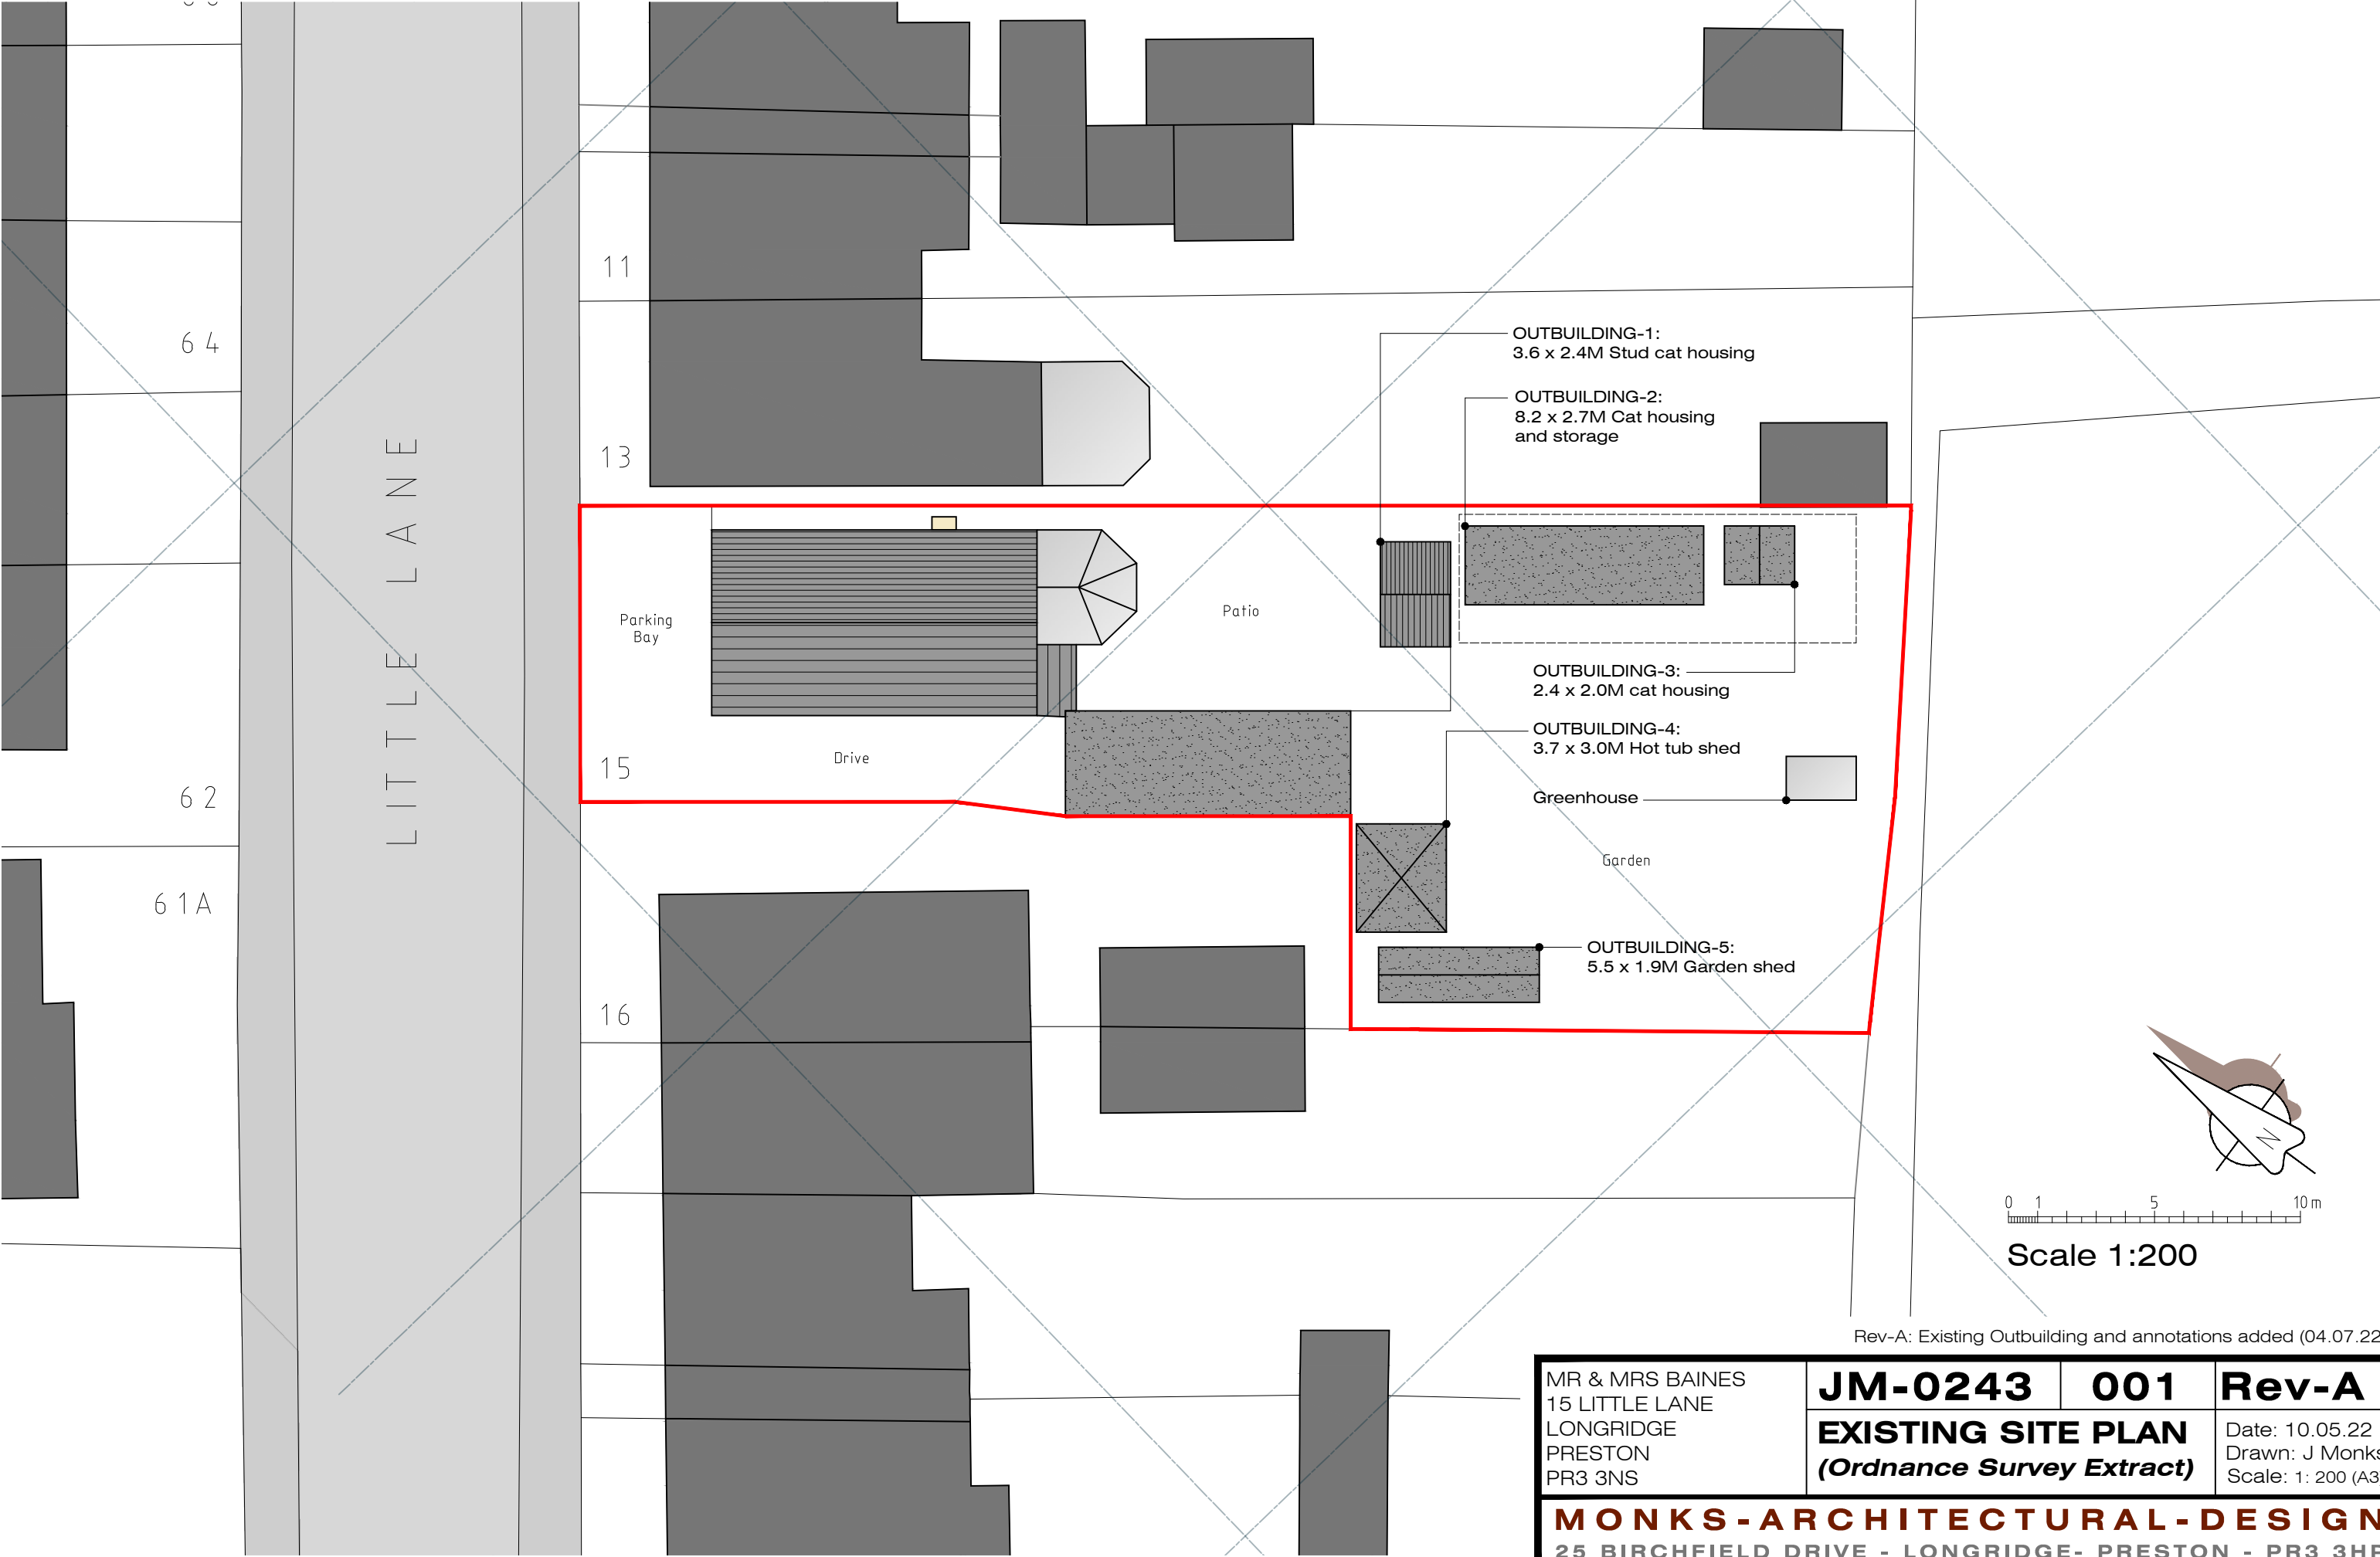

Rev-A: Existing Outbuilding and annotations added (04.07.22)

MR & MRS BAINES 15 LITTLE LANE LONGRIDGE PRESTON PR3 3NS	JM-0243	001	Rev-A
	EXISTING SITE PLAN <i>(Ordnance Survey Extract)</i>		Date: 10.05.22 Drawn: J Monks Scale: 1: 200 (A3)
	MONKS-ARCHITECTURAL-DESIGN 25 BIRCHFIELD DRIVE - LONGRIDGE- PRESTON - PR3 3HP		