


NOTES
 THIS DRAWING IS TO BE READ IN CONJUNCTION WITH ALL OTHER DRAWINGS FOR THIS PROJECT. ALL LEVELS AND DIMENSIONS ARE TO BE CHECKED ON SITE BY THE CONTRACTOR, PRIOR TO PLACING ORDERS OR COMMENCING ANY OF THE RELEVANT WORKS. ALL DIMENSIONS ARE IN MILLIMETRES UNLESS STATED OTHERWISE. ANY DISCREPANCIES BETWEEN THE INFORMATION SHOWN ON THE PLAN AND THAT FOUND ON SITE ARE TO BE REPORTED TO THE DESIGNER IMMEDIATELY.

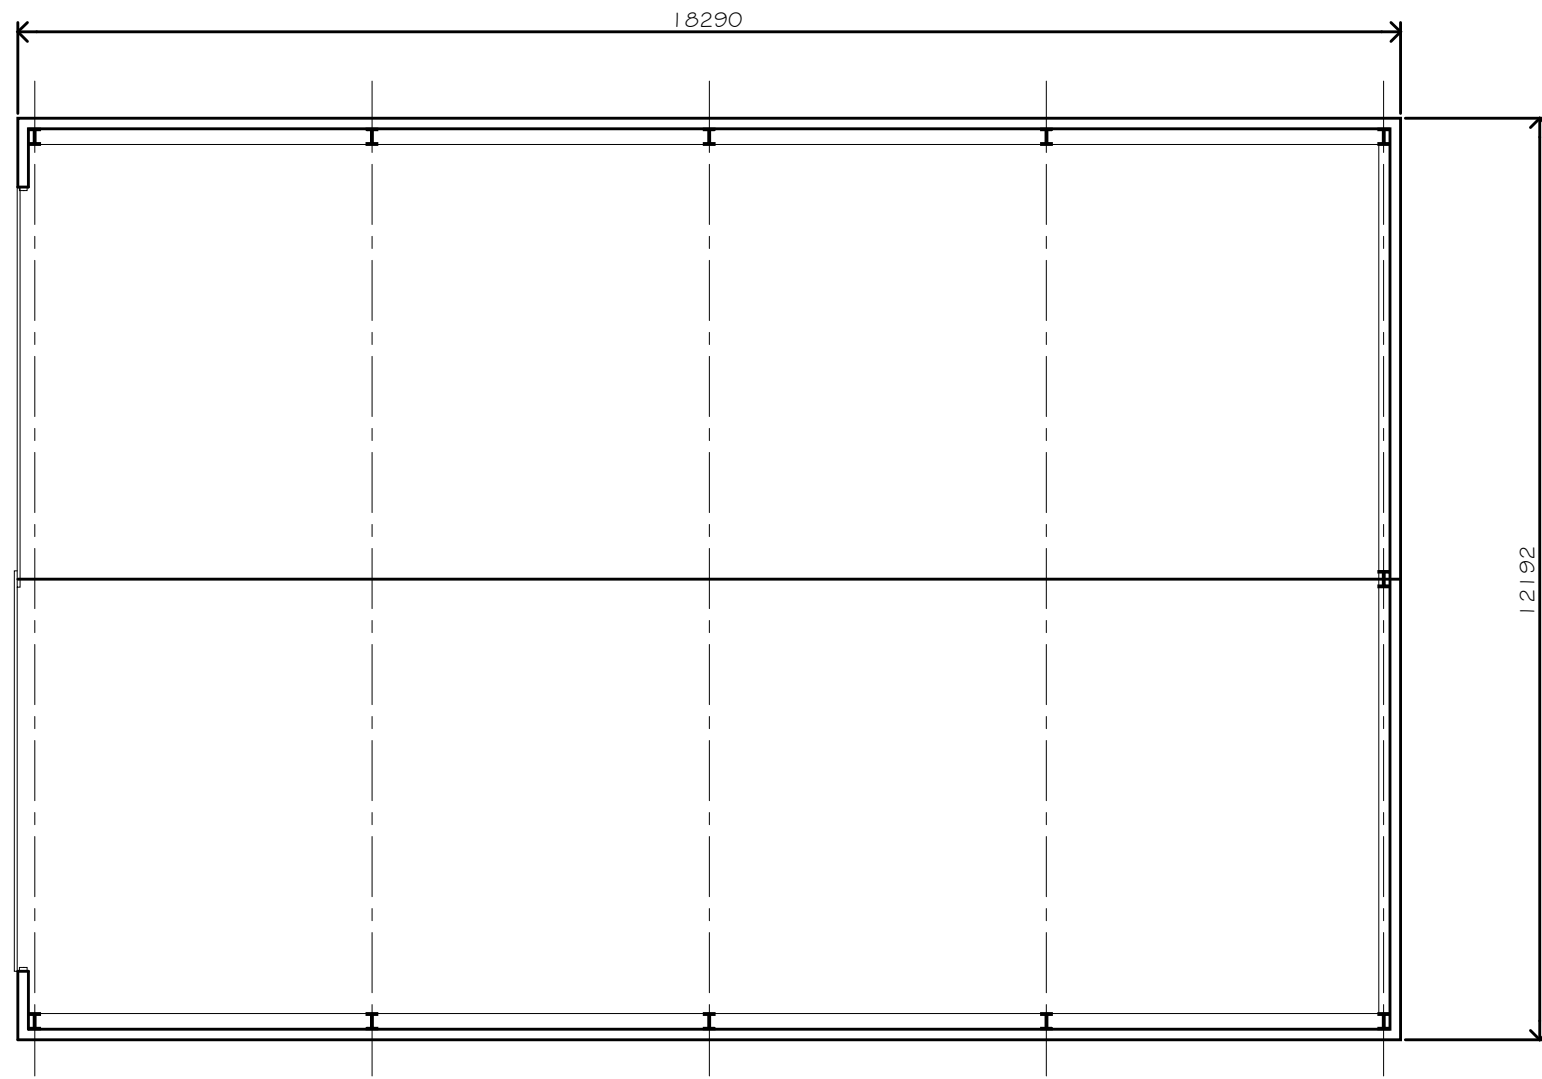

FLOOR PLAN

Rev.	Date	Description
------	------	-------------

A.L.H. Design Services
 Barley Cottage, Brewery Street, Longridge, Lancs
 PR3 3NB, Tel & Fax : (01772) 785719

Client
 Mr J. Keighly,
 16 Clayton Court,
 Longridge,
 Lancs. PR3 2YL

Job/Scheme Title
 ERECTION OF AGRICULTURAL
 HAY STORAGE BARN

Drawing Title
 PROPOSED PLANS

Job/Scheme Number		Drawing Number	
0671/93		Drawing No 20	
Scale	Date	Drawn	Checked
1/100th	July22	a.t.l-h.	