



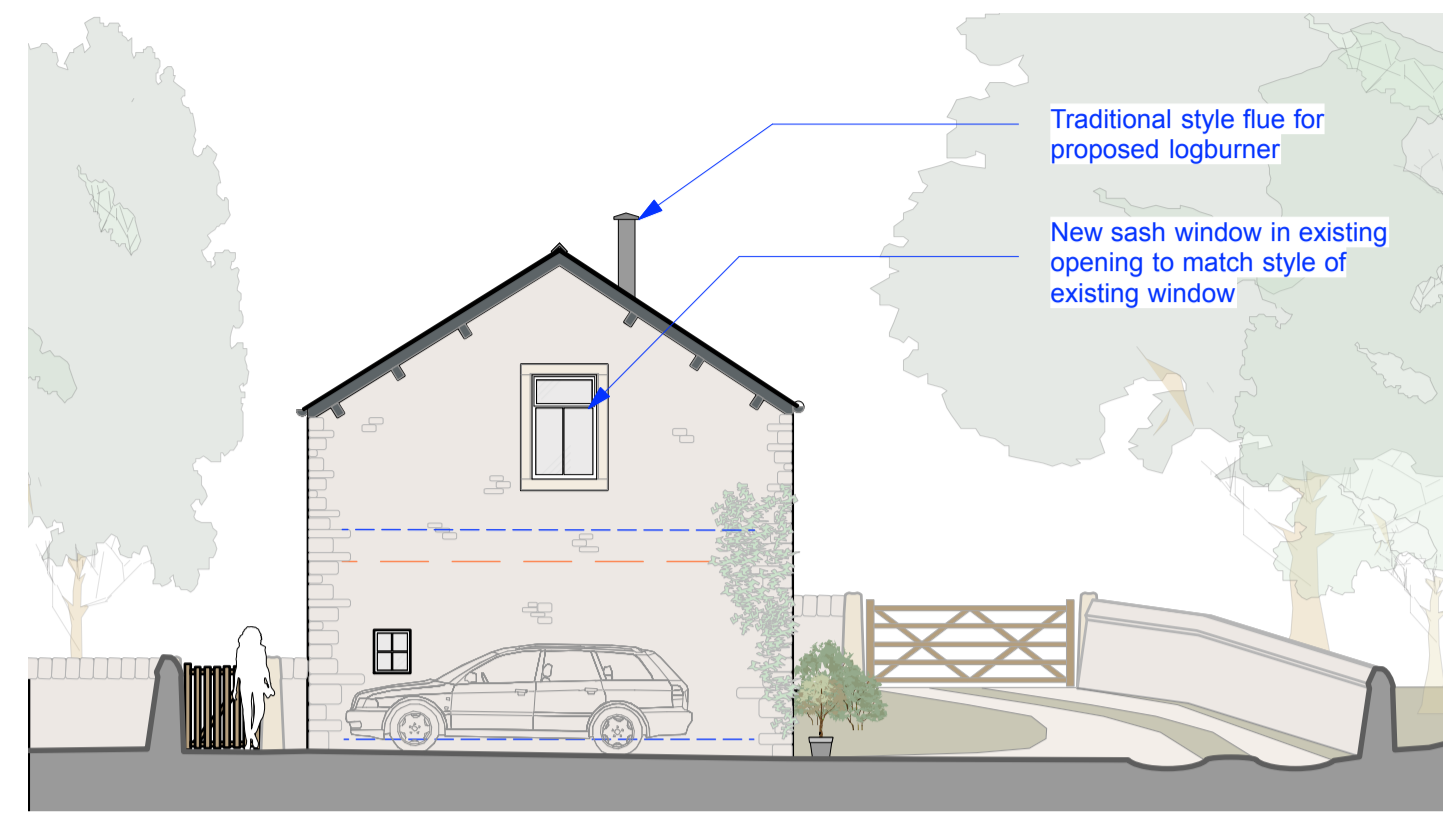

Proposed North West Elevation
Scale: 1:100




Proposed North East Elevation
Scale: 1:100

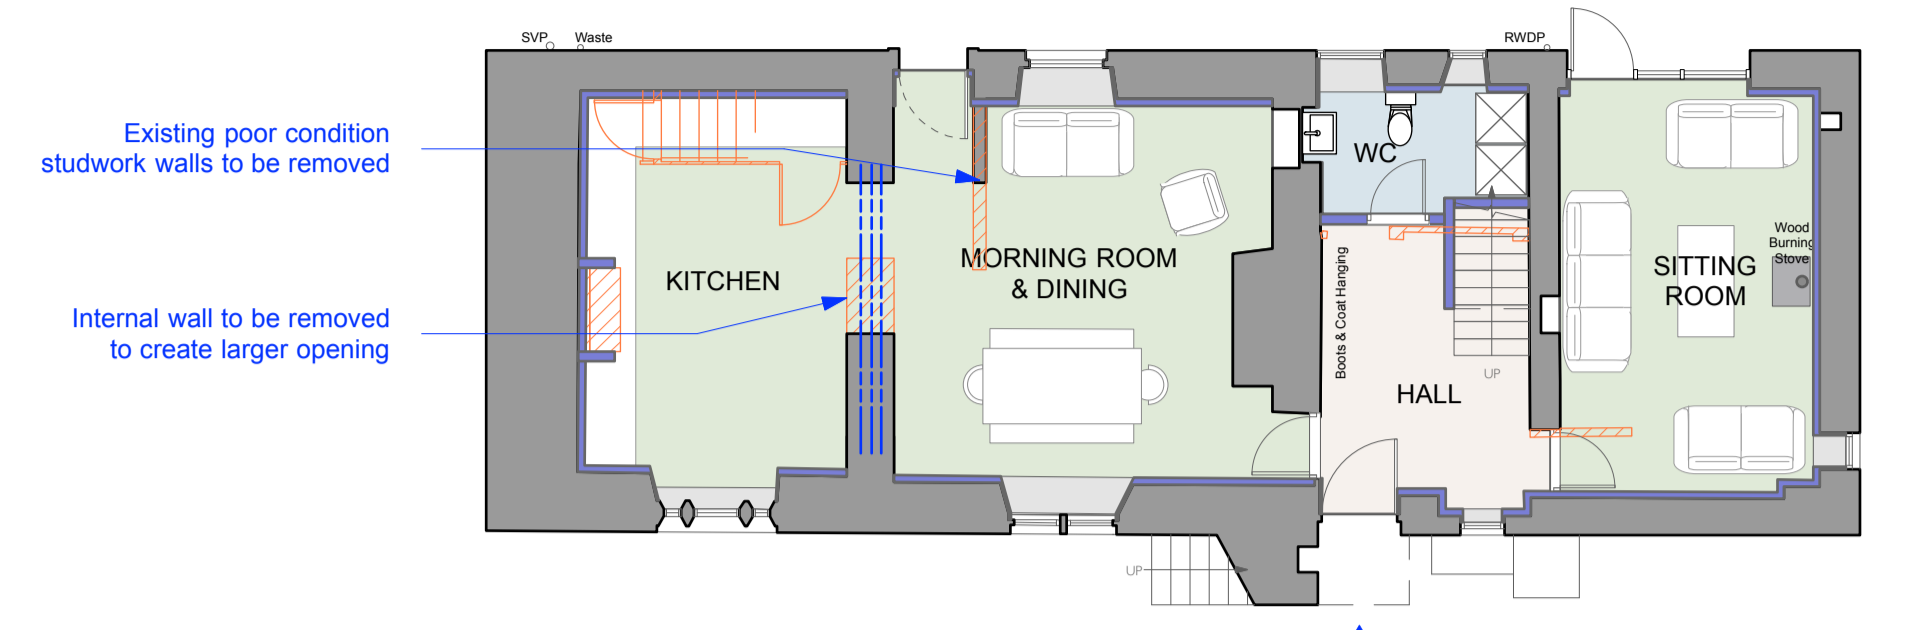


Proposed Ground Floor Plan
Scale: 1:100


Existing External Stair Landing utilised to form covered entrance

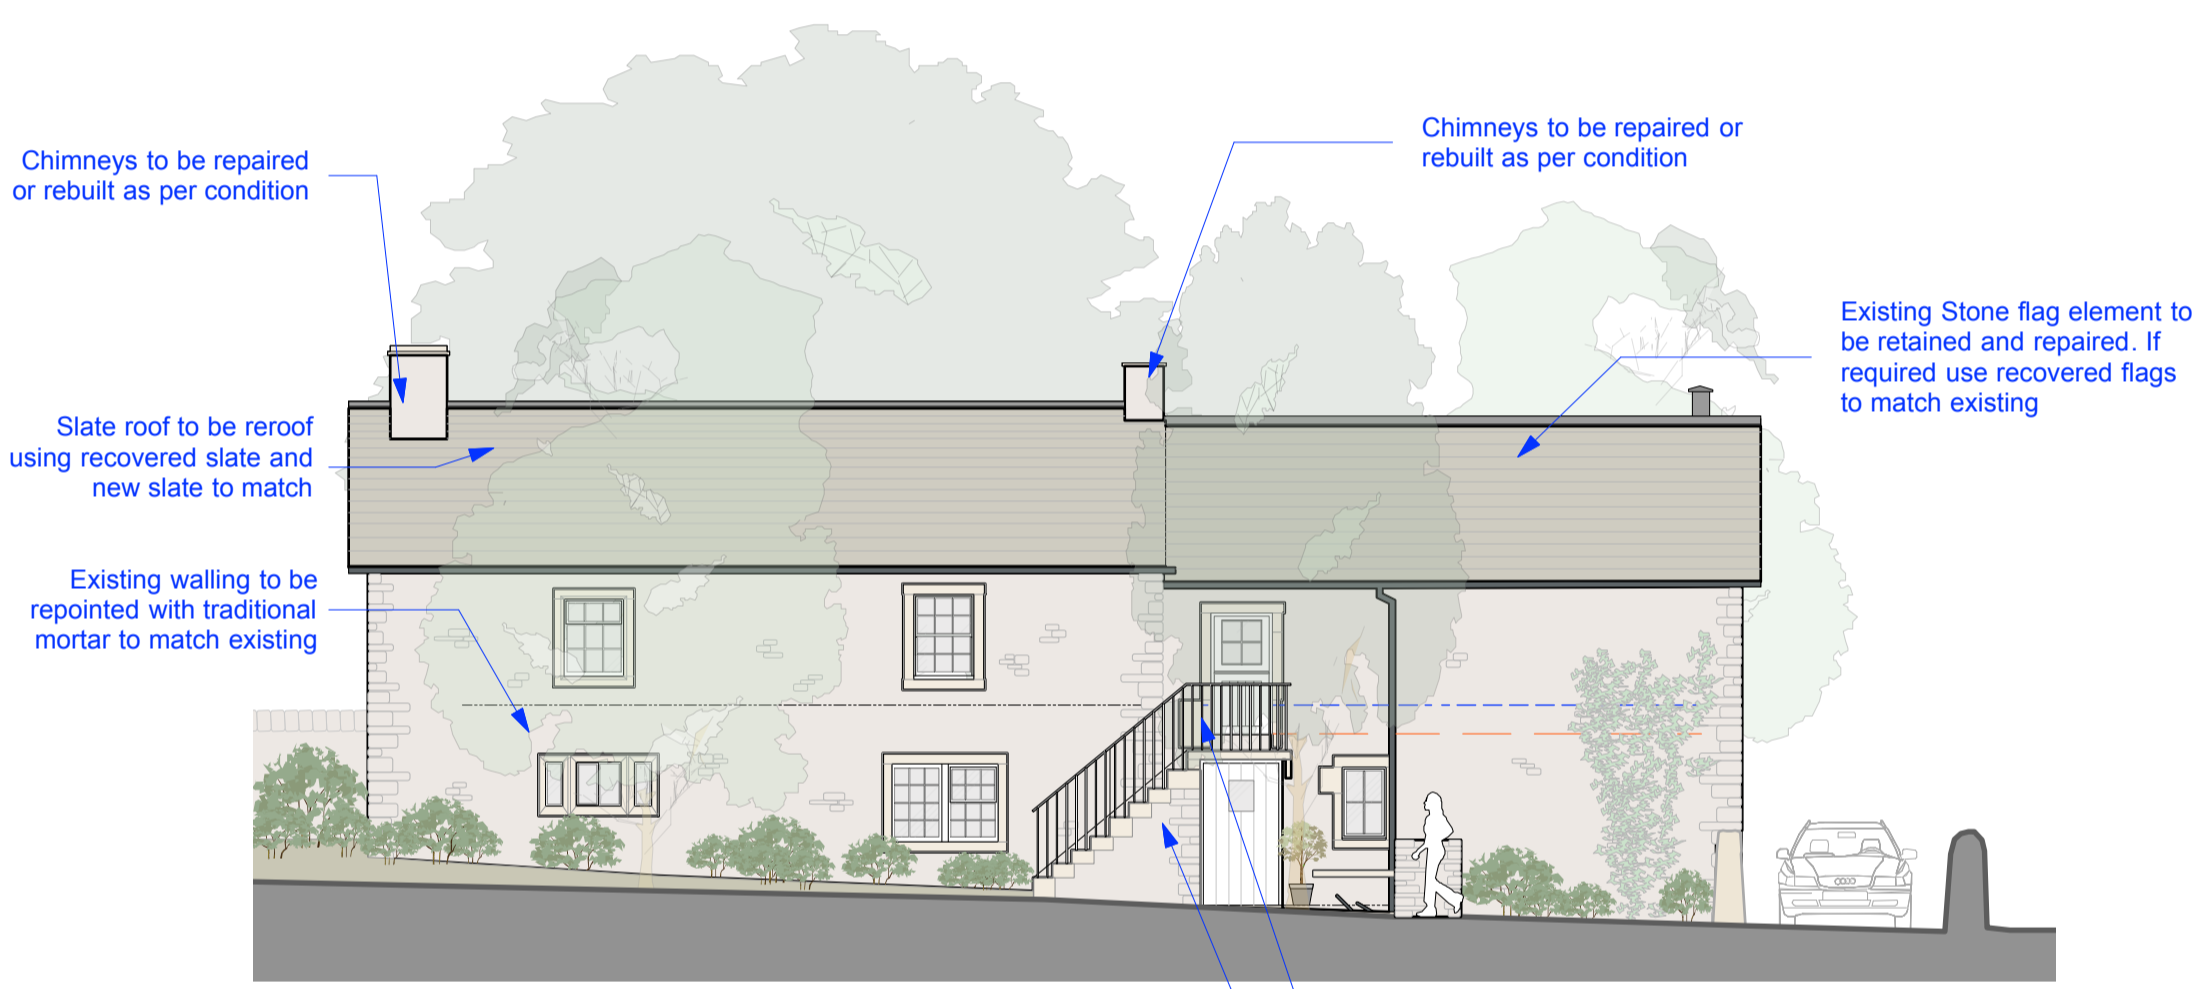

Proposed South East Elevation
Scale: 1:100

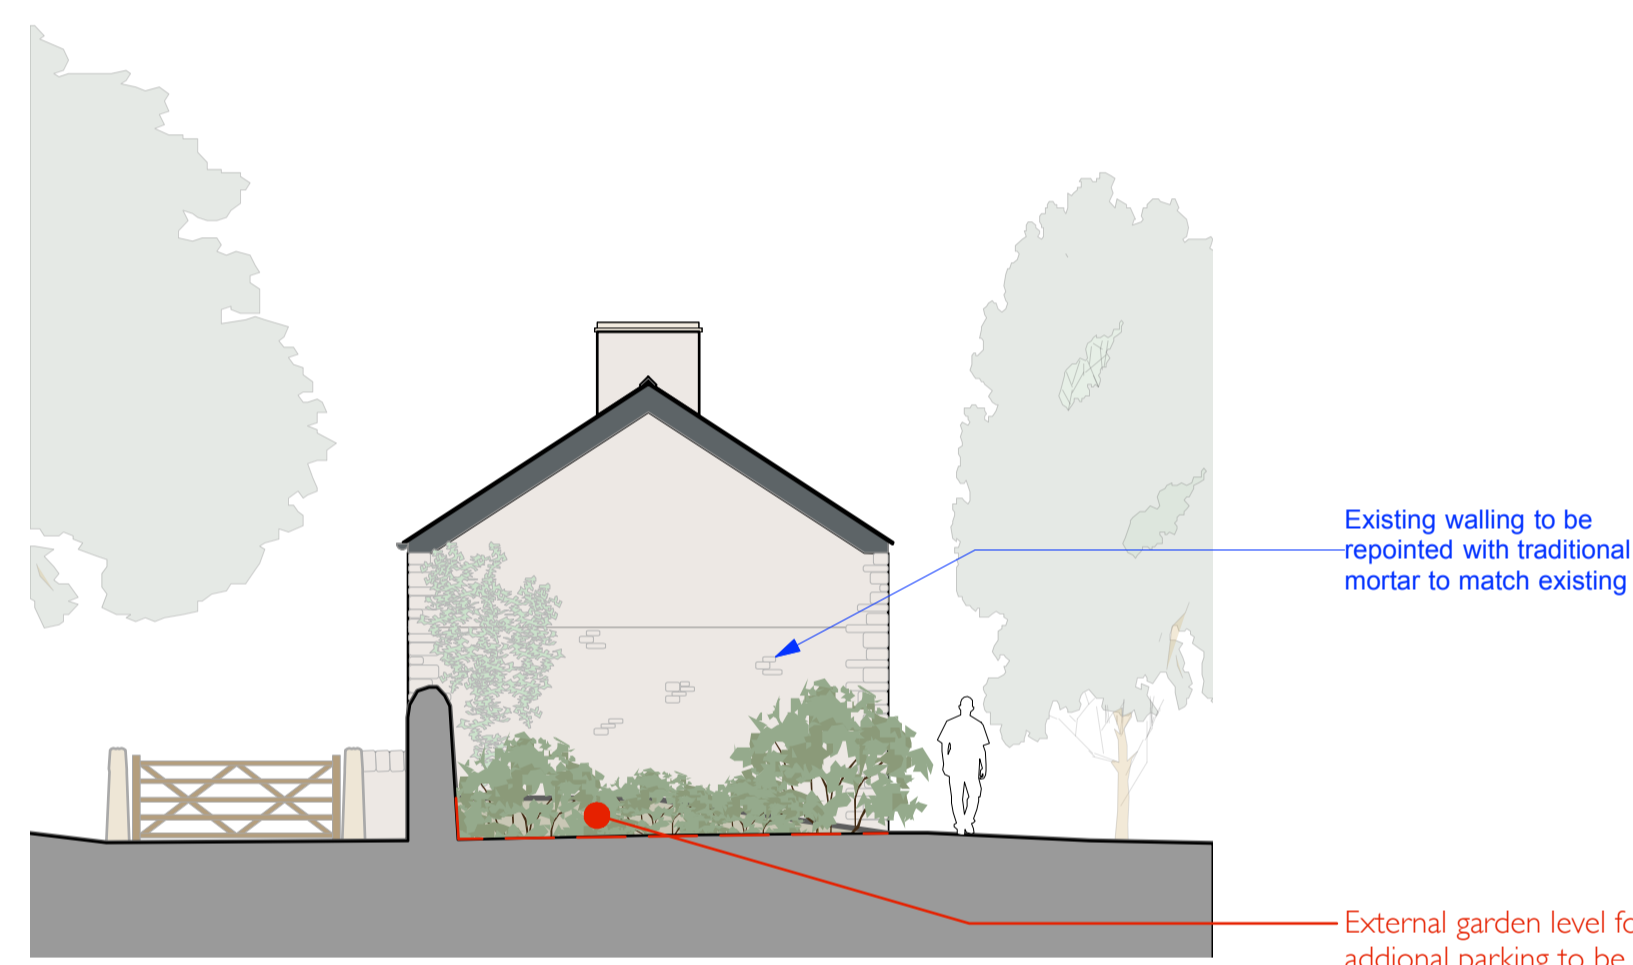

Proposed South West Elevation
Scale: 1:100

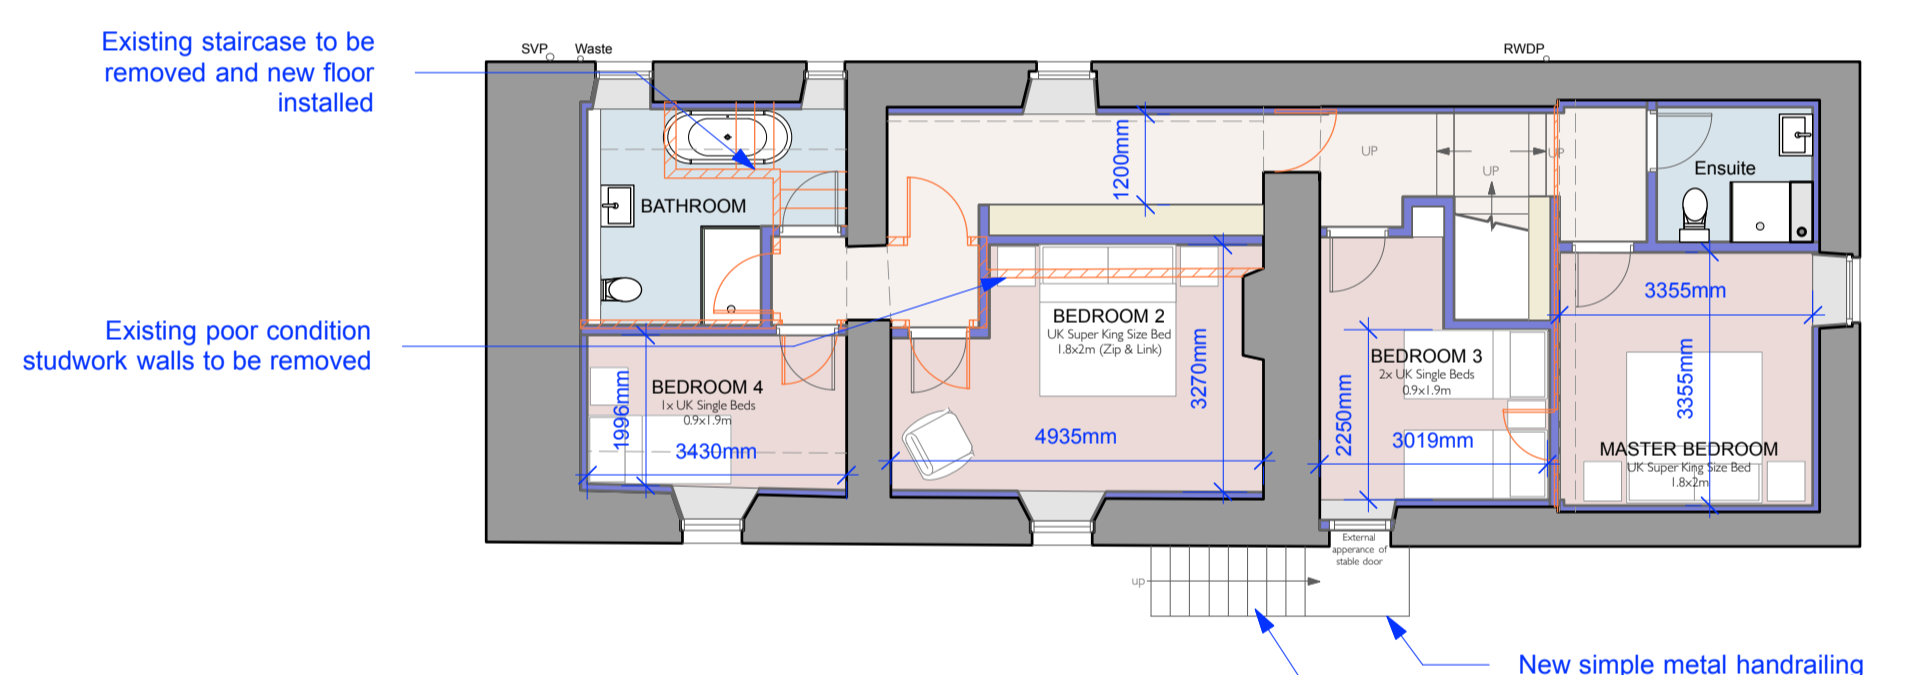

Proposed First Floor Plan
Scale: 1:100

Existing staircase in very poor condition to be rebuilt



Proposed Full Length North West Elevation
Scale: Actual Size

EWG 06/08/2022 Reduced opening to kitchen and retained element of internal porch
 DWG 22/08/2022 Updated fenestration to barn openings, updated stone flag roof
 CWG 26/07/2022 Added dimensions to the gate posts and wall
 BWG 30/09/2021 Adjusted sheet layout
 AWG 12/04/2021 Removed extension from ancillary accommodation, modified internal layouts

Rev.	Initial	Date	Note

FOR CLIENT COMMENT

project Knotts Gate Farmhouse			
drawing title Plans and Elevations			
dwg. no. 5923/c/b/02	date Oct-20	rev E	checked by
scale 1:100 @ A1L	drawn by SM	checked by	

MASON GILLIBRAND
 ARCHITECTS
 16 WILLOW MILL | FELL VIEW | CATON | LANCASTER | LA2 9RA
 T: (01524) 771 377 | F: (01524) 771 330 | www.masongillibrand.com

Drawings are based on survey data and may not accurately represent what is physically present. Do not scale from this drawing. All dimensions are to be verified on site before proceeding with work. All dimensions are in millimetres unless stated otherwise. Mason Gillibrand Architects are to be notified in writing of any discrepancies immediately.
 © MASON GILLIBRAND ARCHITECTS