


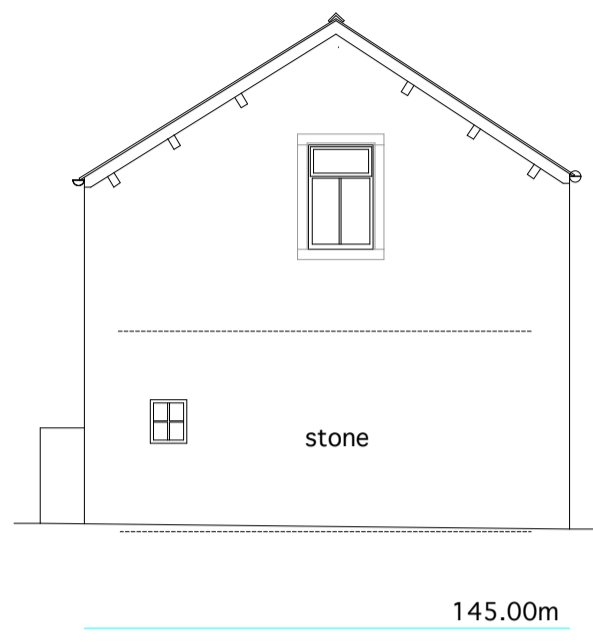


1 SOUTH EAST ELEVATION
1:100




2 NORTH EAST ELEVATION
1:100




3 NORTH WEST ELEVATION
1:100

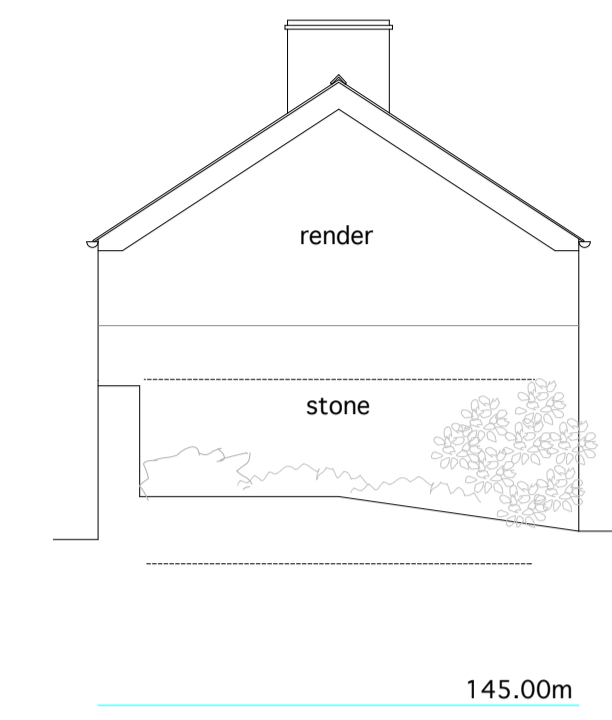


4 SOUTH WEST ELEVATION
1:100

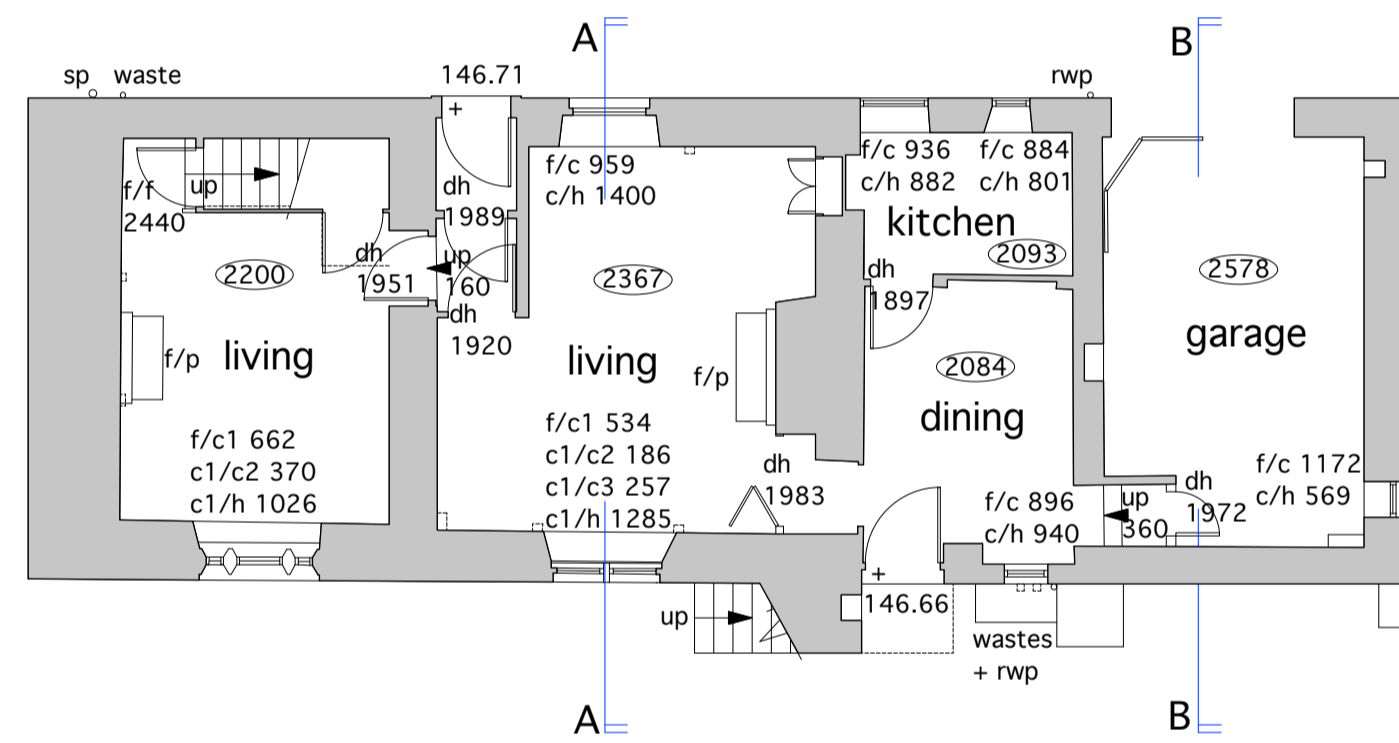


5 GROUND FLOOR PLAN
1:100

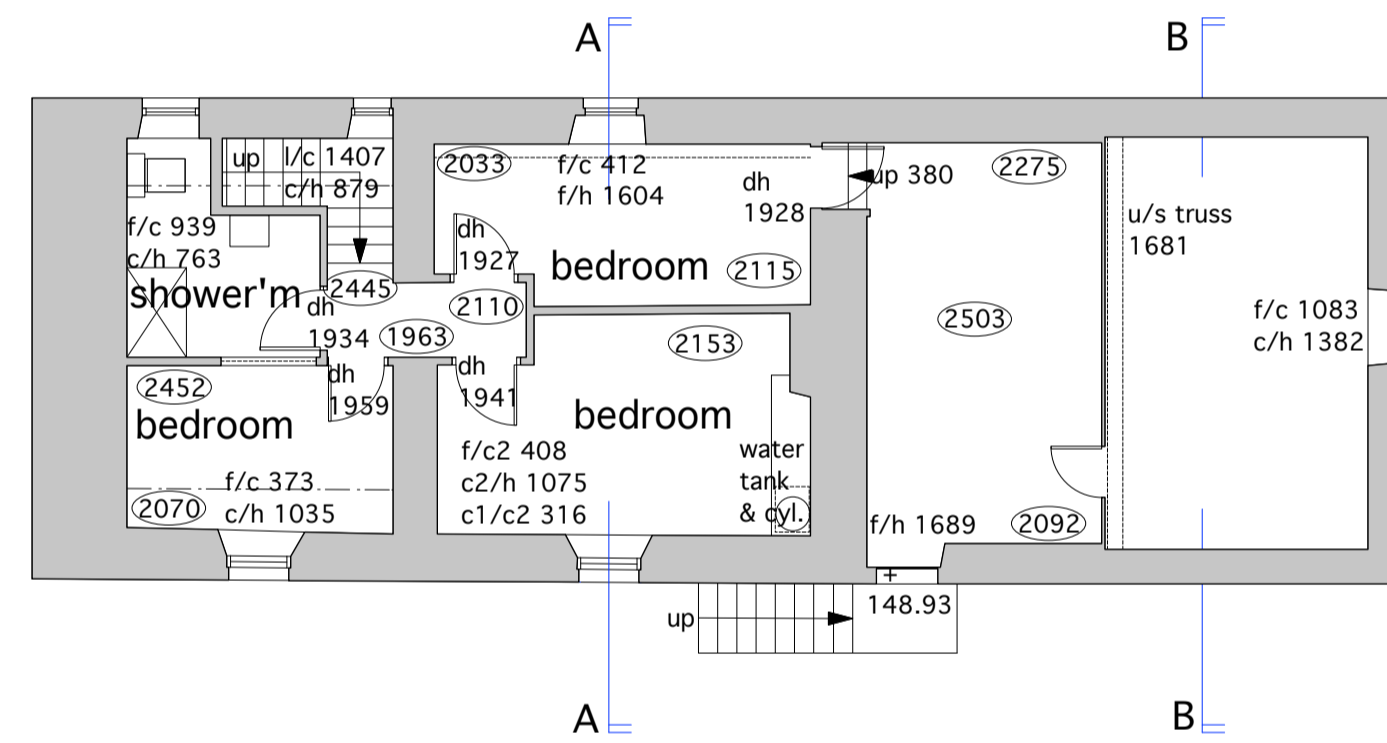


6 FIRST FLOOR PLAN
1:100

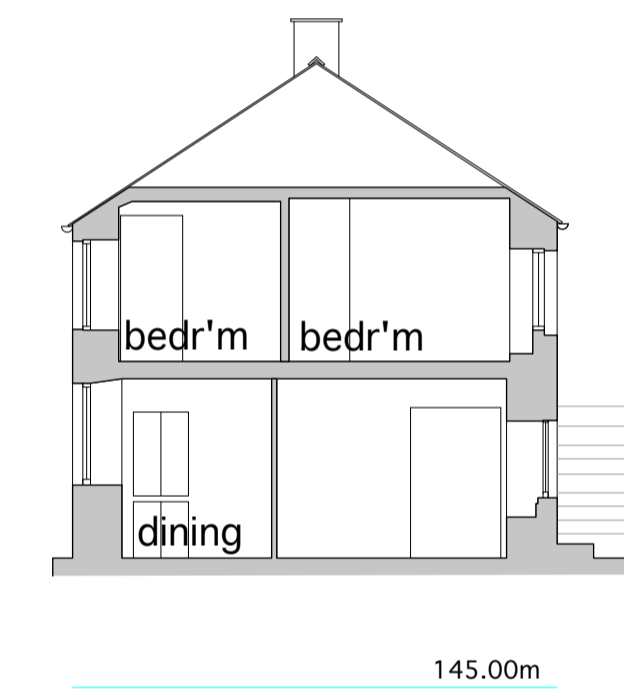


7 SECTION AA
1:100

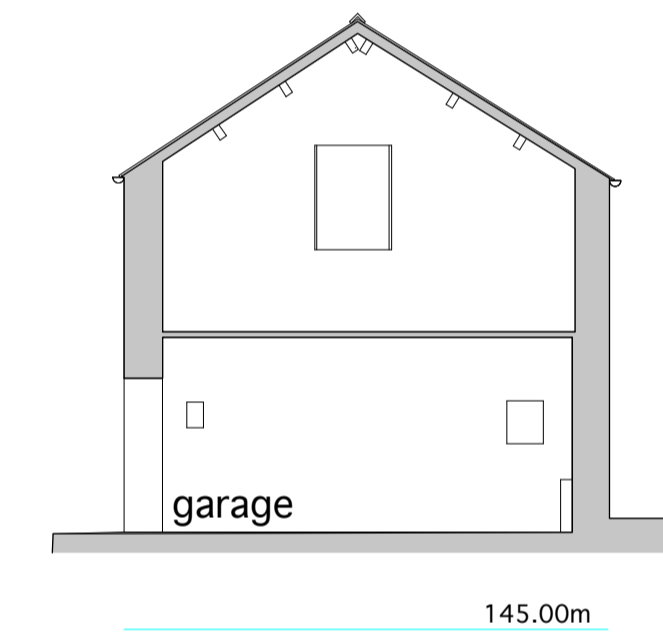


8 SECTION BB
1:100

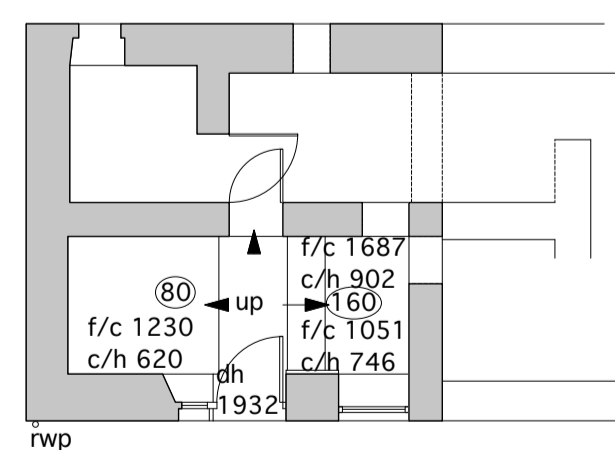


9 OUTBUILDING PLAN
1:100

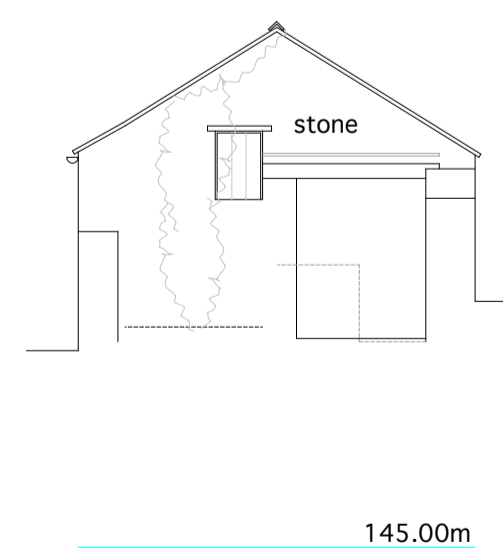


10 OUTBUILDING NORTH ELEVATION
1:100

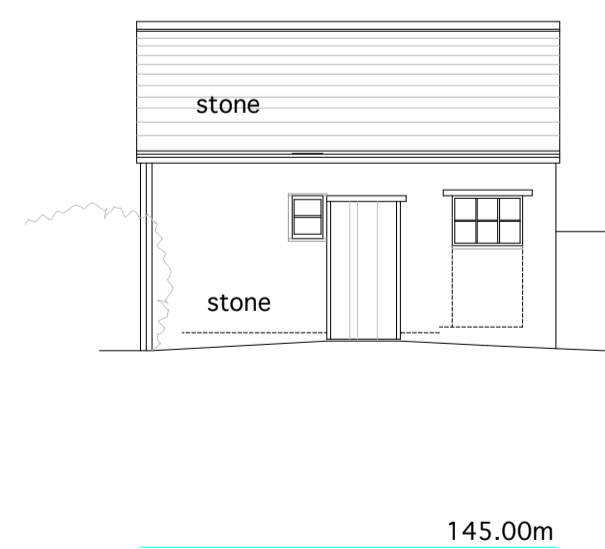

11 OUTBUILDING EAST ELEVATION
1:100

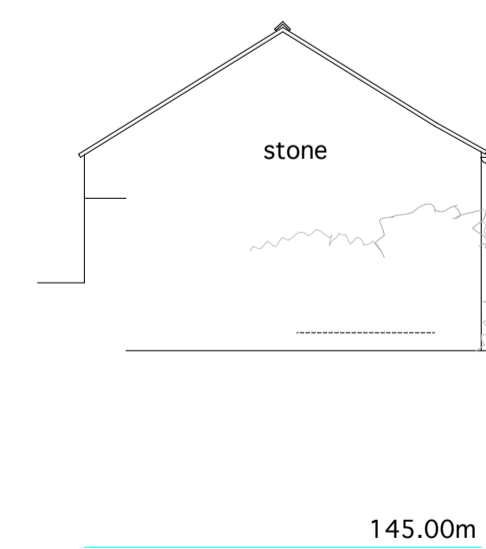

12 OUTBUILDING SOUTH ELEVATION
1:100

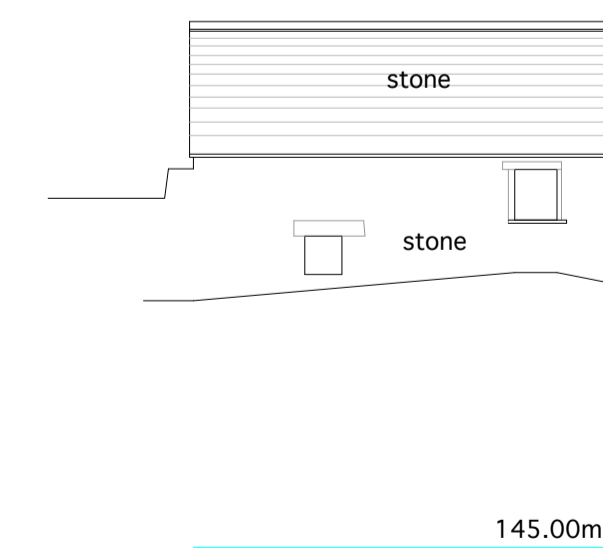

13 OUTBUILDING WEST ELEVATION
1:100

Rev.	Initial	Date	Note

SURVEY

project **Knotts Gate Farmhouse**

Plans and Elevations

drawing title Survey

dwg. no. 5923/b/b/03	date Oct-20	rev -
----------------------	-------------	-------

scale 1:100 @ A1L drawn by SM checked by

MASON GILLIBRAND
ARCHITECTS
16 WILLOW MILL | FELL VIEW | CATON | LANCASTER | LA2 9RA
T: (01524) 771 377 | F: (01524) 771 330 | www.masongillibrand.com

Drawings are based on survey data and may not accurately represent what is physically present. Do not scale from this drawing. All dimensions are to be verified on site before proceeding with works. All drawings are in millimetres unless stated otherwise. Mason Gillibrand Architects are to be notified in writing of any discrepancies immediately. © MASON GILLIBRAND ARCHITECTS