

Rev.	Initial	Date	Note
------	---------	------	------

**WORK IN PROGRESS**

project **Knotts Gate Farmhouse**

Site Plan

drawing title **Topography**

dwg. no. 5923/b/b/02	date Oct-20	rev -
----------------------	-------------	-------


scale 1:200	@ A1L	drawn by JLL	checked by
-------------	-------	--------------	------------

**MASON GILLIBRAND**  
ARCHITECTS

16 WILLOW MILL | FELL VIEW | CATON | LANCASTER | LA2 9RA

T: (01524) 771 377 | F: (01524) 771 330 | www.masongillibrand.com

Drawings are based on survey data and may not accurately represent what is physically present. Do not scale from this drawing. All dimensions are to be verified on site before proceeding with works. All drawings are in millimetres unless stated otherwise. Mason Gillibrand Architects and its related entities are the copyright holders of this drawing. © MASON GILLIBRAND ARCHITECTS

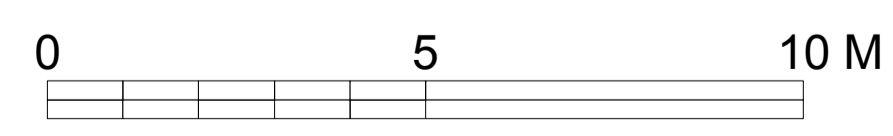

Site Plan  
Scale: 1:100

