





Proposed North West Elevation
Scale: 1:100

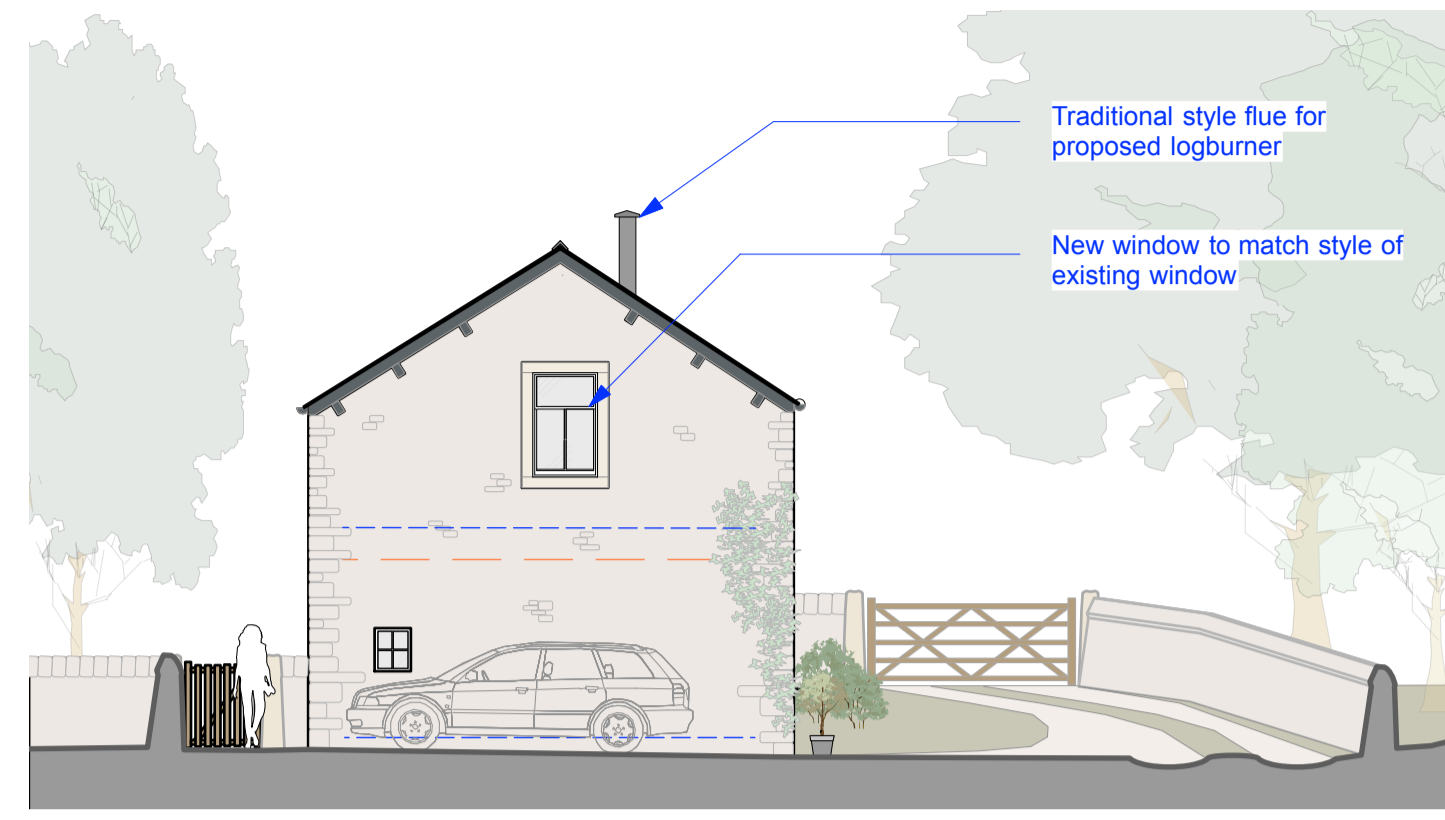


Proposed North East Elevation
Scale: 1:100

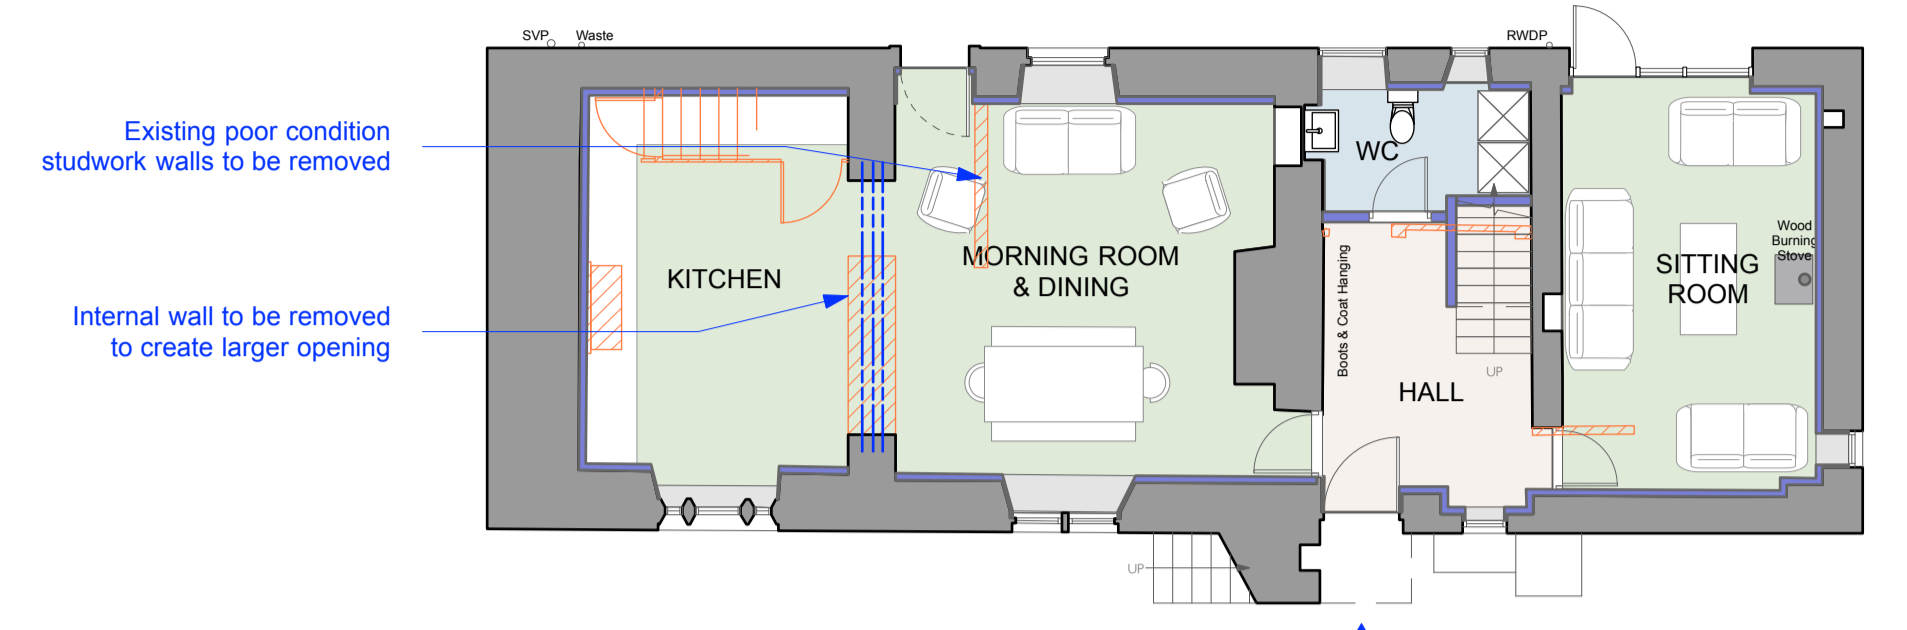


Proposed Ground Floor Plan
Scale: 1:100

Existing External Stair Landing utilised to form covered entrance

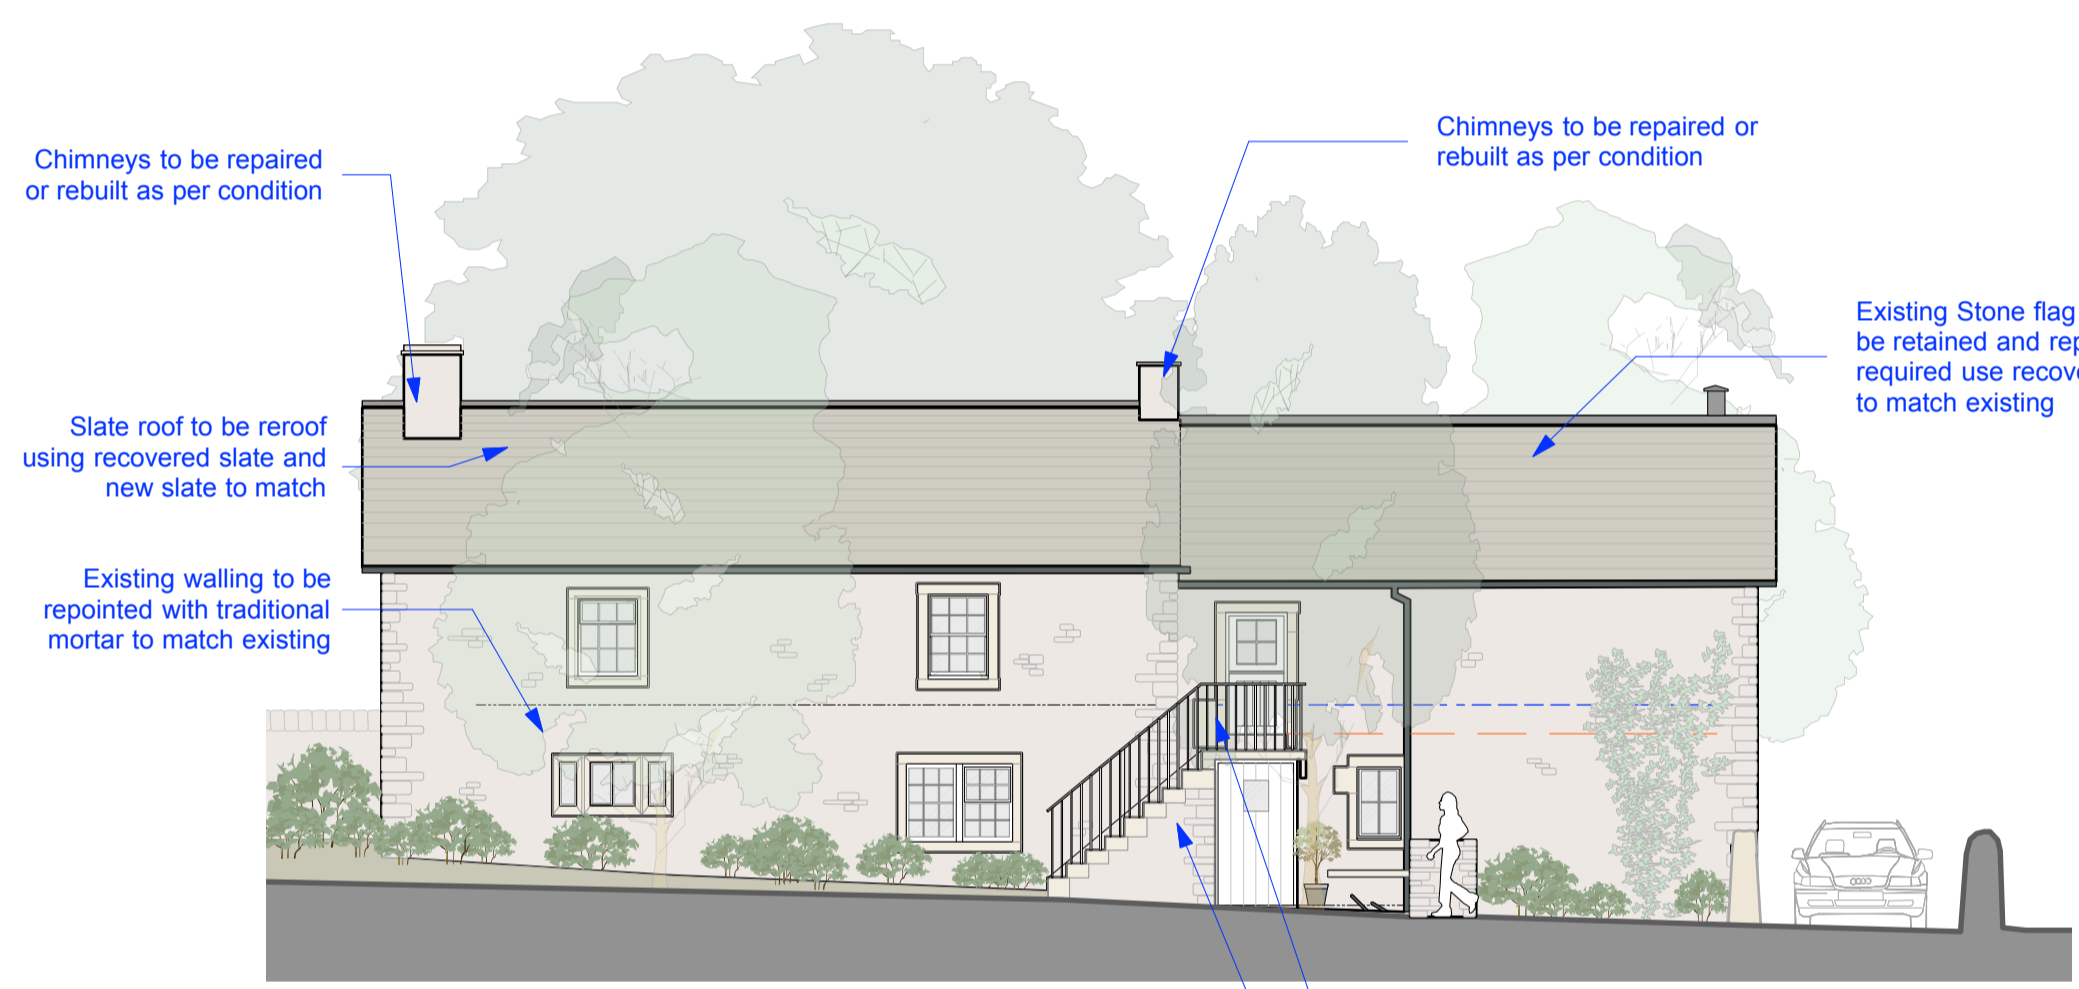


Proposed South East Elevation
Scale: 1:100

New simple metal handrailing
Existing staircase in very poor condition to be rebuilt

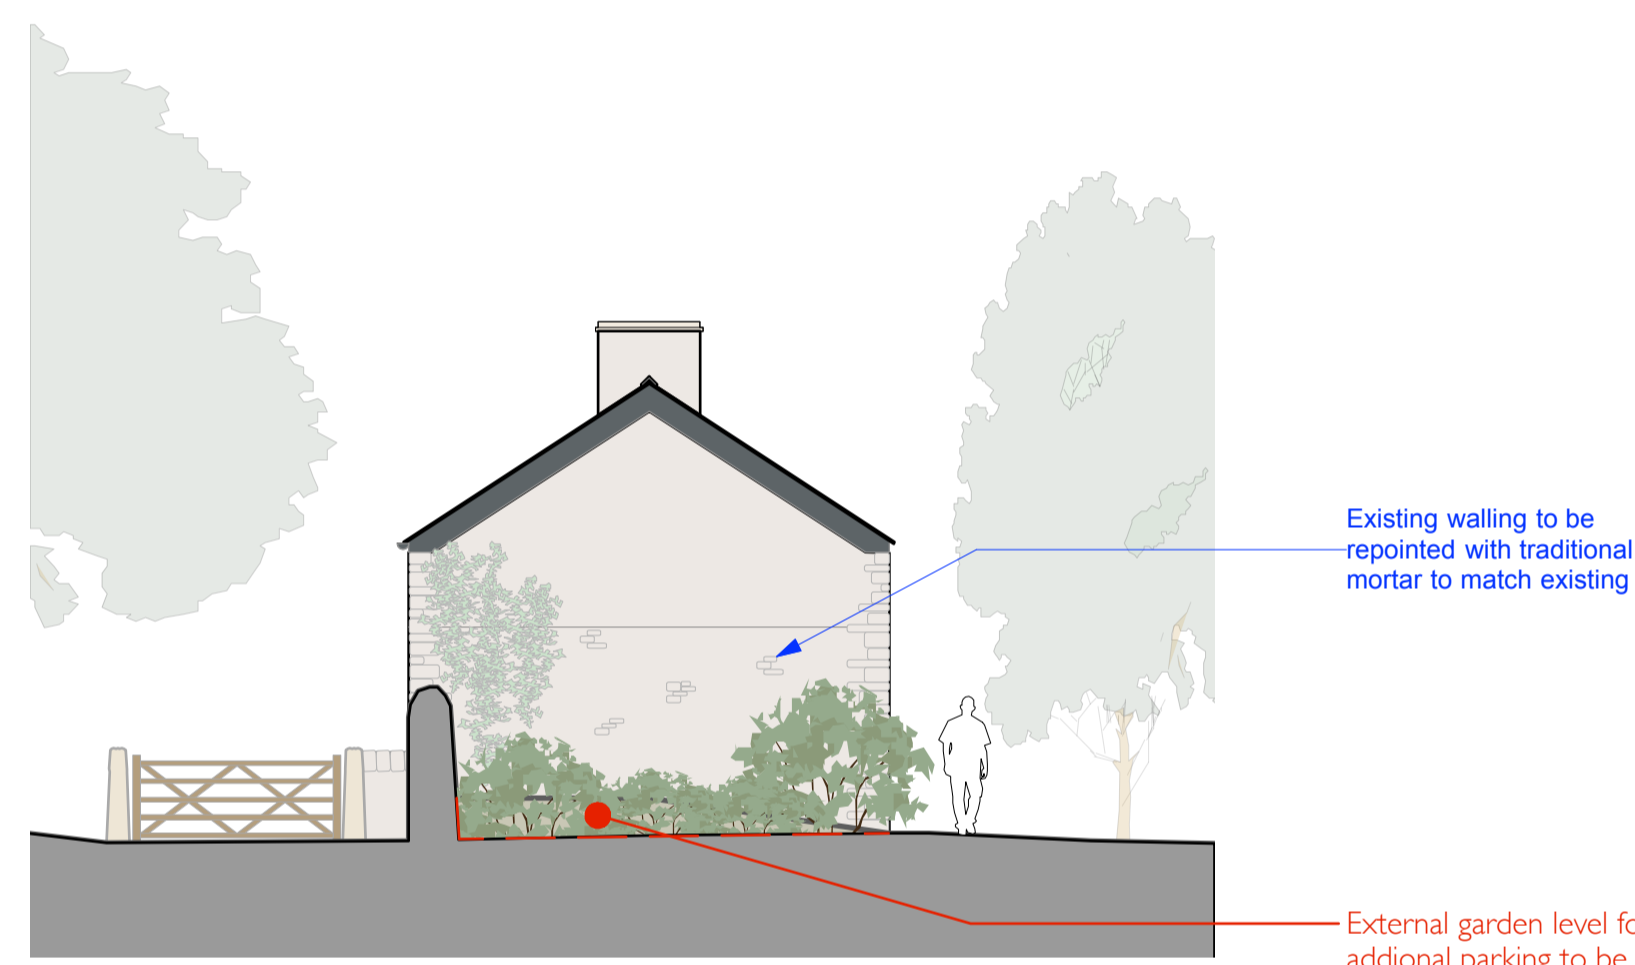

Proposed South West Elevation
Scale: 1:100

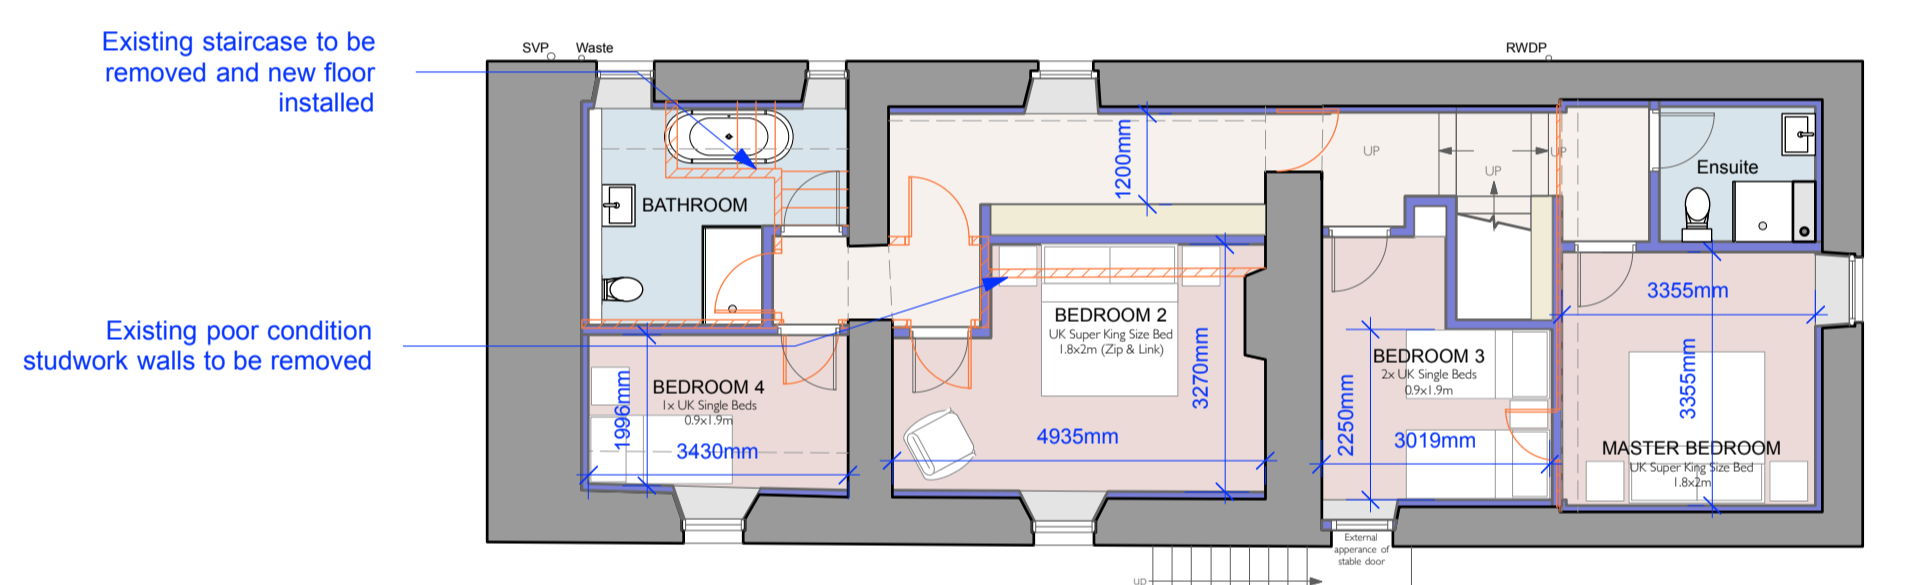

Proposed First Floor Plan
Scale: 1:100

New simple metal handrailing
Existing staircase in very poor condition to be rebuilt



Proposed Full Length North West Elevation
Scale: Actual Size

DWG 22/08/2022 Updated fenestration to barn openings, updated stone flag roof
CWG 26/07/2022 Added dimensions to the gate posts and wall
BWG 30/09/2021 Adjusted sheet layout

AWG 12/04/2021 Removed extension from ancillary accommodation, modified internal layouts

FOR CLIENT COMMENT

project Knotts Gate Farmhouse			
drawing title Plans and Elevations			
dwg. no. 5923/c/b/02	date Oct-20	rev D	
scale 1:100 @ A1L	drawn by SM	checked by	

MASON GILLIBRAND
ARCHITECTS
16 WILLOW MILL | FELL VIEW | CATON | LANCASTER | LA2 9RA
T: (01524) 771 377 | F: (01524) 771 330 | www.masongillibrand.com

Drawings are based on survey data and may not accurately represent what is physically present. Do not scale from this drawing. All dimensions are to be verified on site before proceeding with works. All annotations are in red unless otherwise stated. Mason Gillibrand Architects are to be notified in writing of any discrepancies immediately. © MASON GILLIBRAND ARCHITECTS