



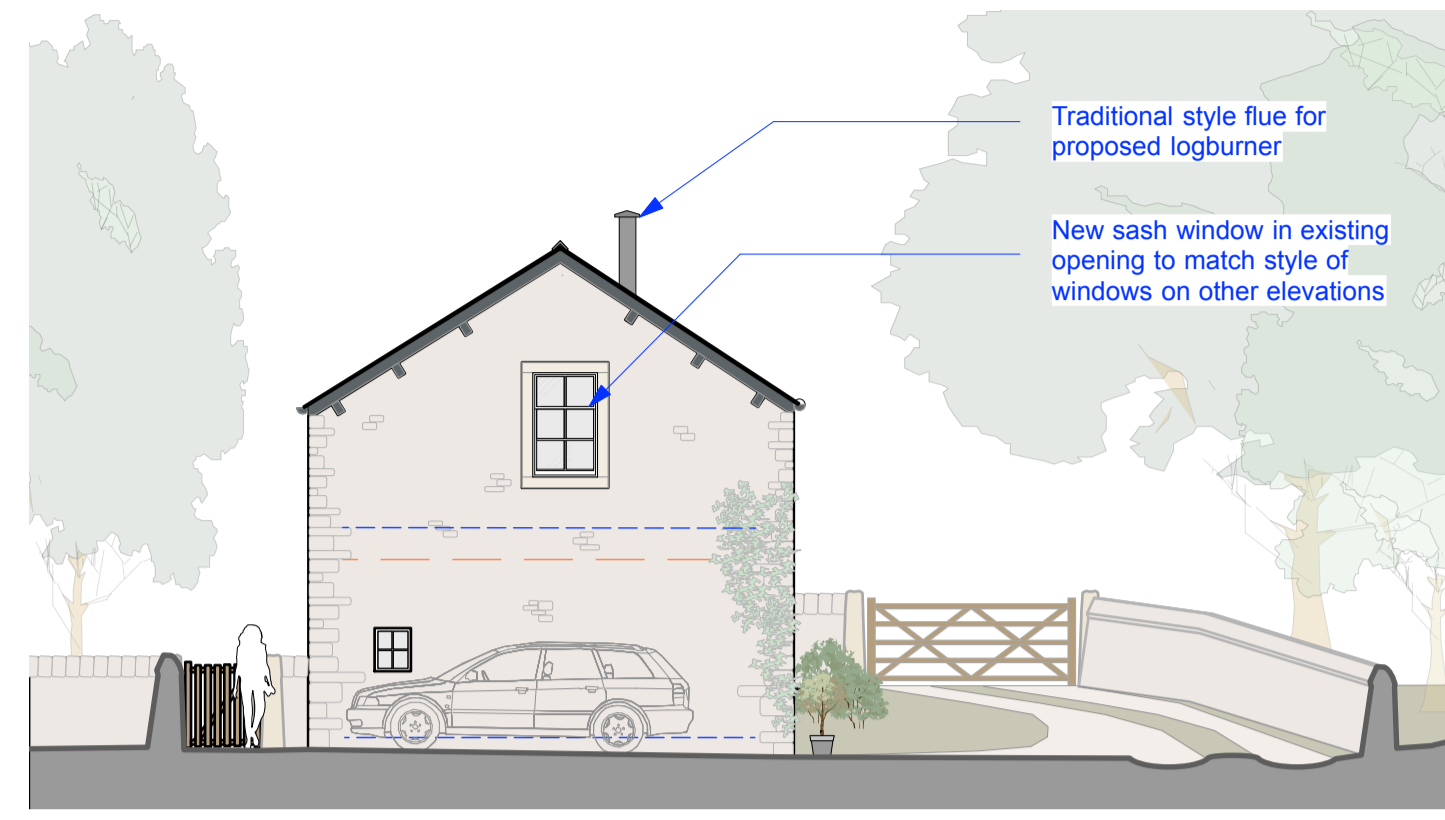

Proposed North West Elevation
Scale: 1:100



Proposed North East Elevation
Scale: 1:100

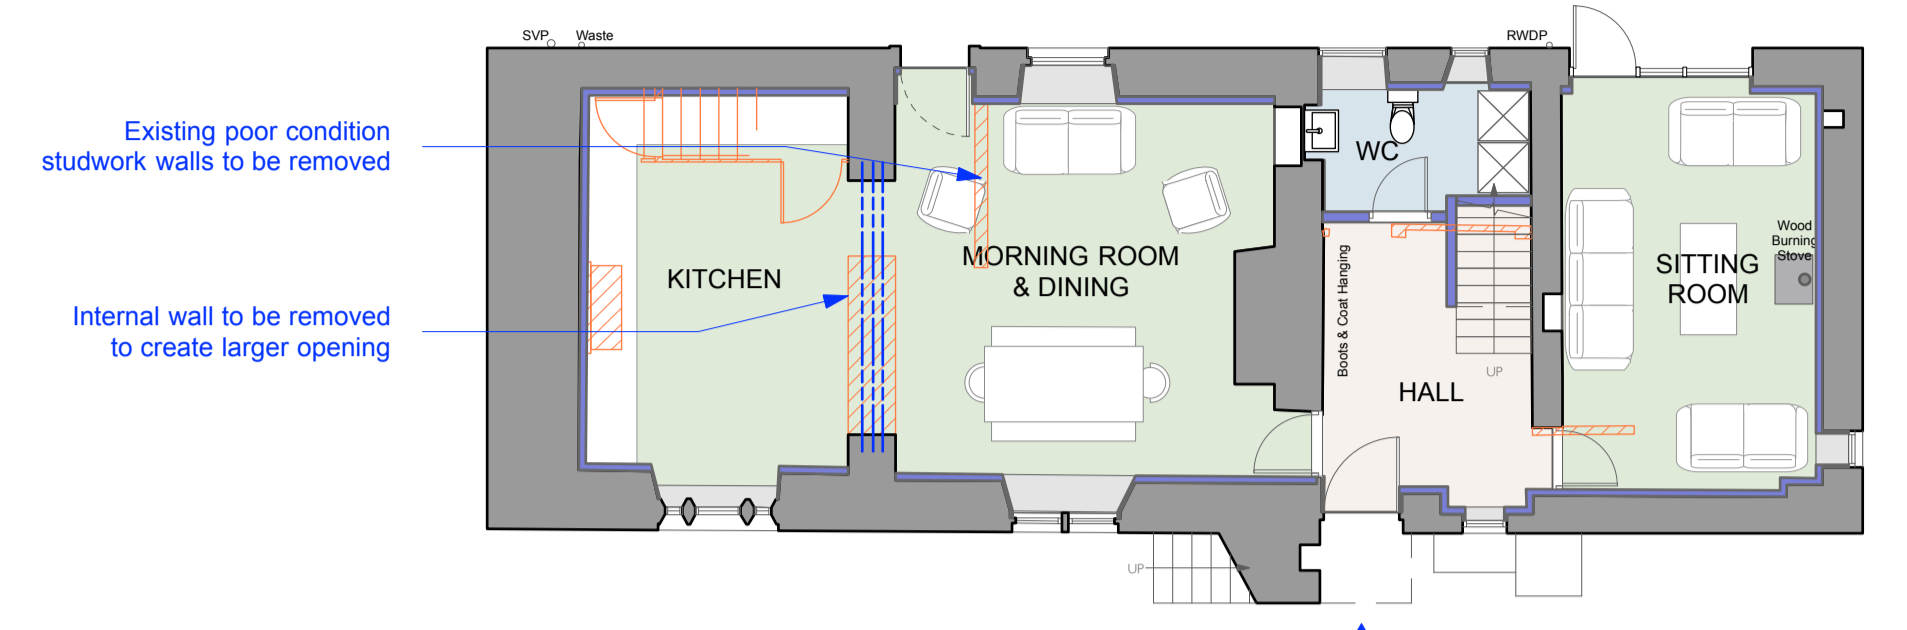


Proposed Ground Floor Plan
Scale: 1:100


Existing External Stair Landing utilised to form covered entrance



Proposed South East Elevation
Scale: 1:100

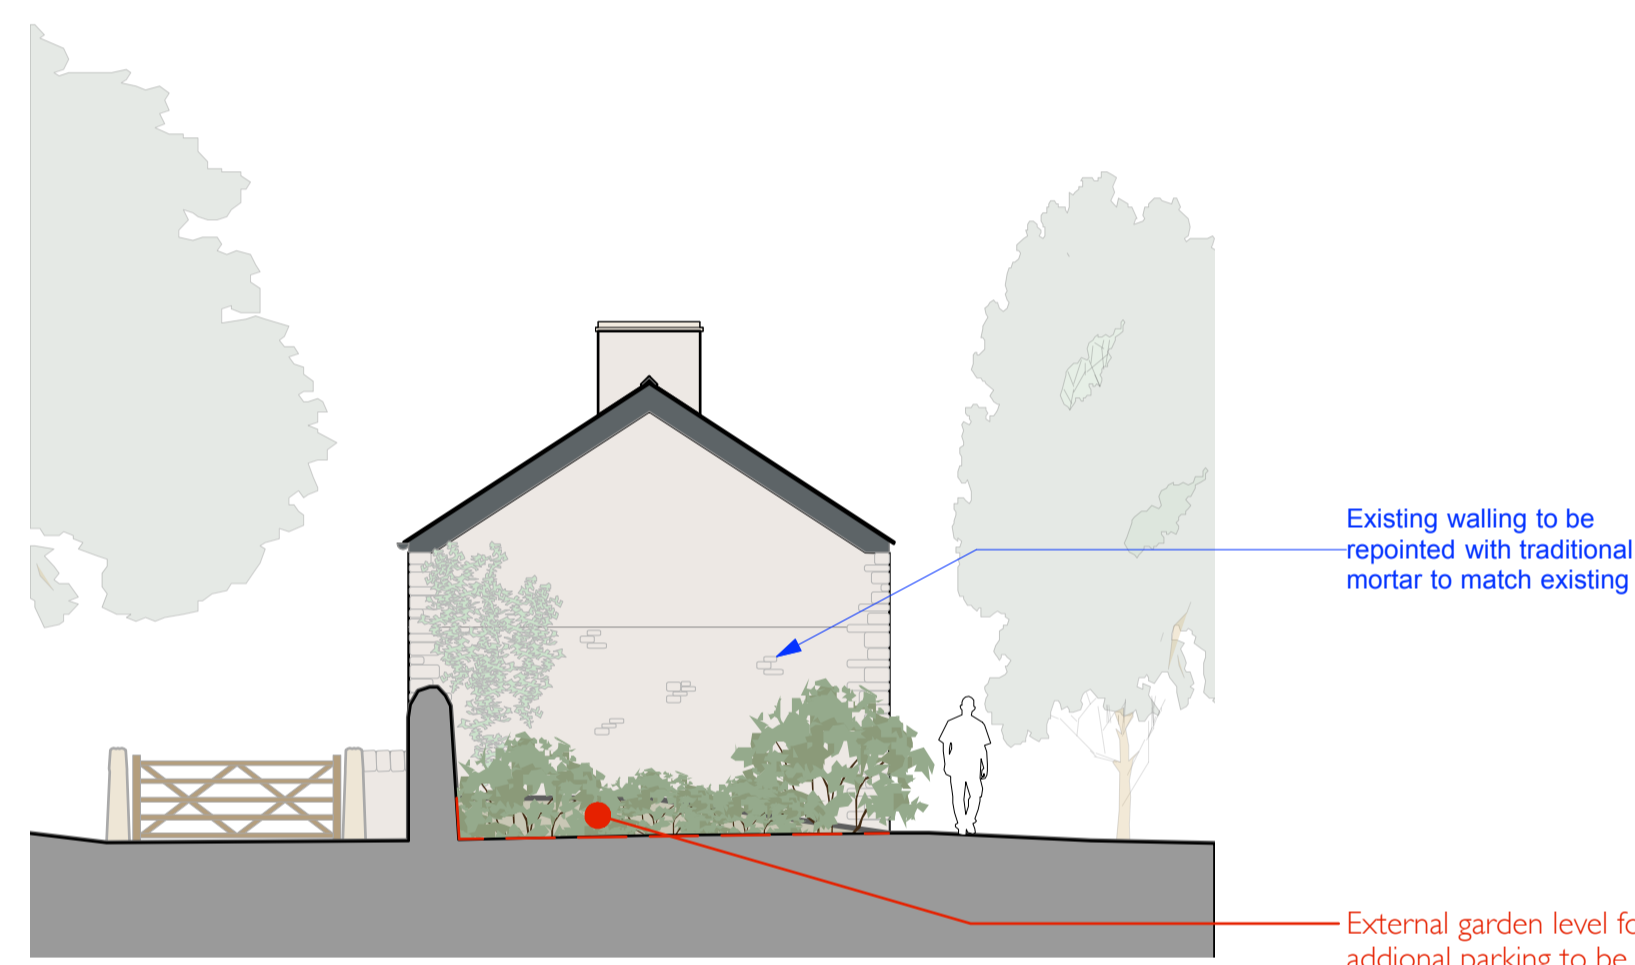

Proposed South West Elevation
Scale: 1:100

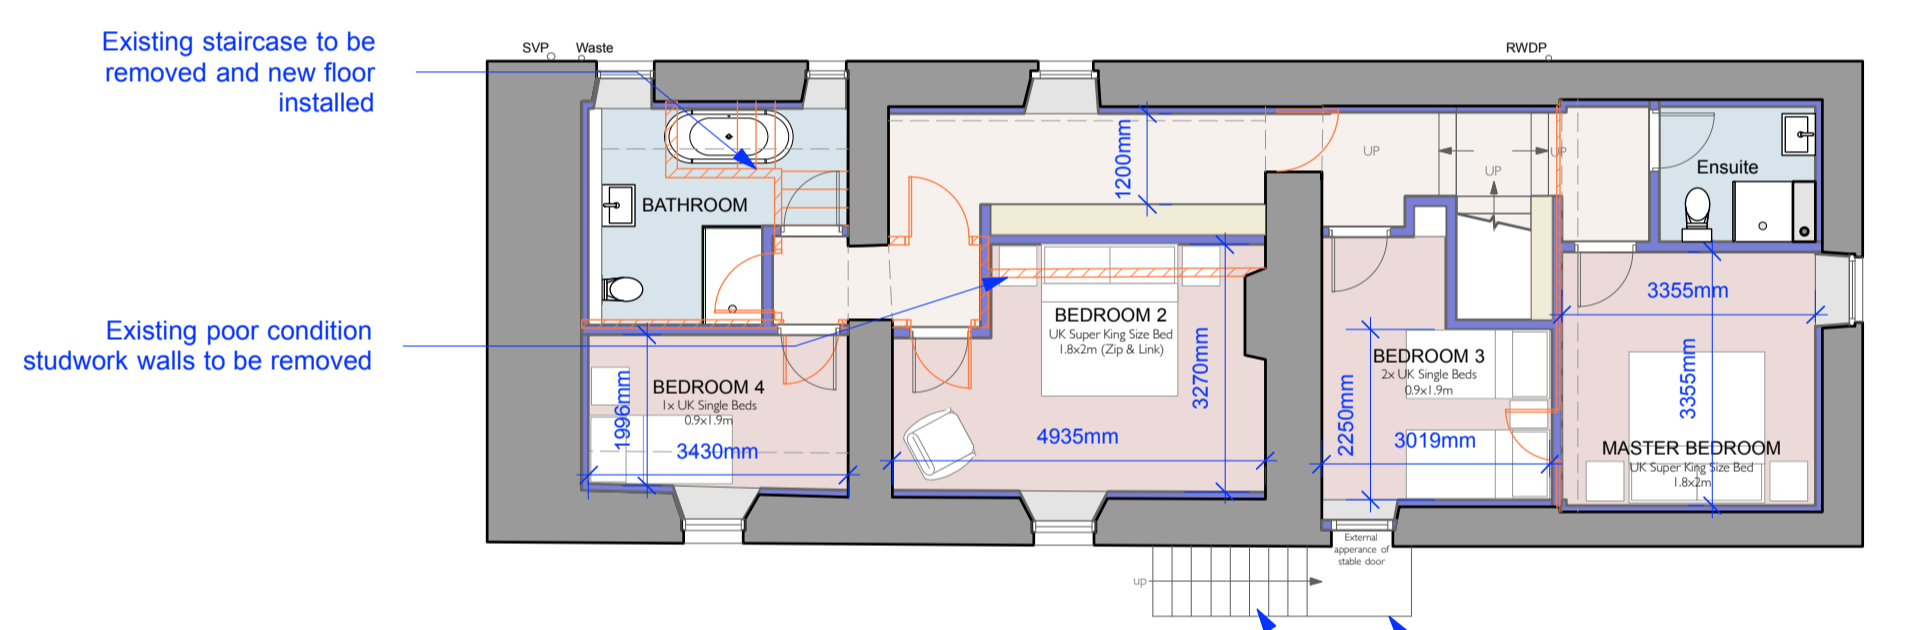

Proposed First Floor Plan
Scale: 1:100

Existing staircase in very poor condition to be rebuilt



Proposed Full Length North West Elevation
Scale: Actual Size

C/WG 26/07/2022 Added dimensions to the gate posts and wall
B/WG 30/09/2021 Adjusted sheet layout
A/WG 12/04/2021 Removed extension from ancillary accommodation, modified internal layouts

FOR CLIENT COMMENT

project Knotts Gate Farmhouse			
drawing title Plans and Elevations			
dwg. no. 5923/c/b/02	date Oct-20	rev C	checked by
scale 1:100 @ A1L	drawn by SM	checked by	

MASON GILLIBRAND
ARCHITECTS
16 WILLOW MILL | FELL VIEW | CATON | LANCASTER | LA2 9RA
T: (01524) 771 377 | F: (01524) 771 330 | www.masongillibrand.com

Drawings are based on survey data and may not accurately represent what is physically present. Do not scale from this drawing. All dimensions are to be verified on site before proceeding with works. All annotations are in red unless otherwise stated. Mason Gillibrand Architects are to be notified in writing of any discrepancies immediately.
© MASON GILLIBRAND ARCHITECTS