

AWG 12/04/2021 Removed extension from ancillary accommodation

Rev.	Initial	Date	Note

FOR CLIENT COMMENT

project **Knotts Gate Farmhouse**

Site Plan

drawing title **Topography**



dwg. no. 5923/b/b/01	date Oct-20	rev -
scale 1:100 @ A1L	drawn by SM	checked by

MASON GILLIBRAND
ARCHITECTS

16 WILLOW MILL | FELL VIEW | CATON | LANCASTER | LA2 9RA

T: (01524) 771 377 | F: (01524) 771 330 | www.masongillibrand.com

Drawings are based on survey data and may not accurately represent what is physically present. Do not scale from this drawing. All dimensions are to be verified on site before proceeding with works. All annotations are in red unless otherwise stated. Mason Gillibrand Architects are to be referred to as MASON GILLIBRAND ARCHITECTS

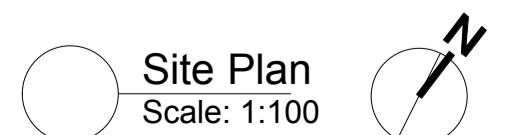 

Site Plan
Scale: 1:100