


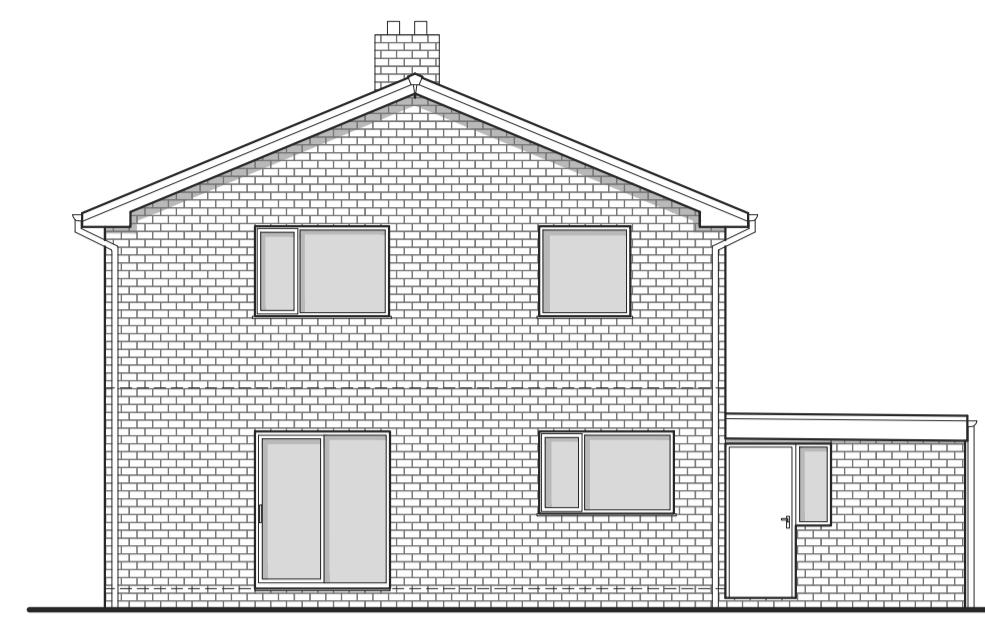


EXISTING NORTH ELEVATION  
Scale 1:100




EXISTING WEST ELEVATION  
Scale 1:100




EXISTING SOUTH ELEVATION  
Scale 1:100

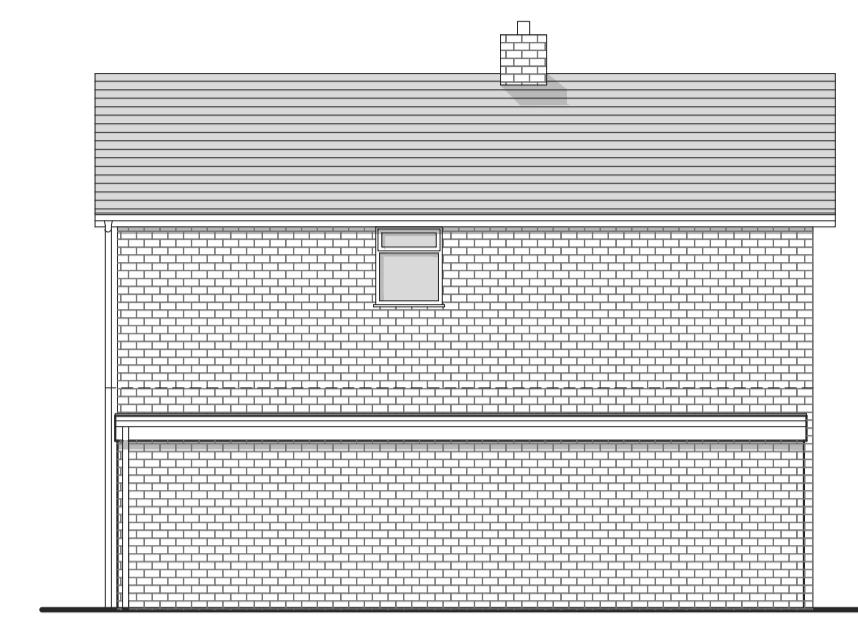


EXISTING EAST ELEVATION  
Scale 1:100

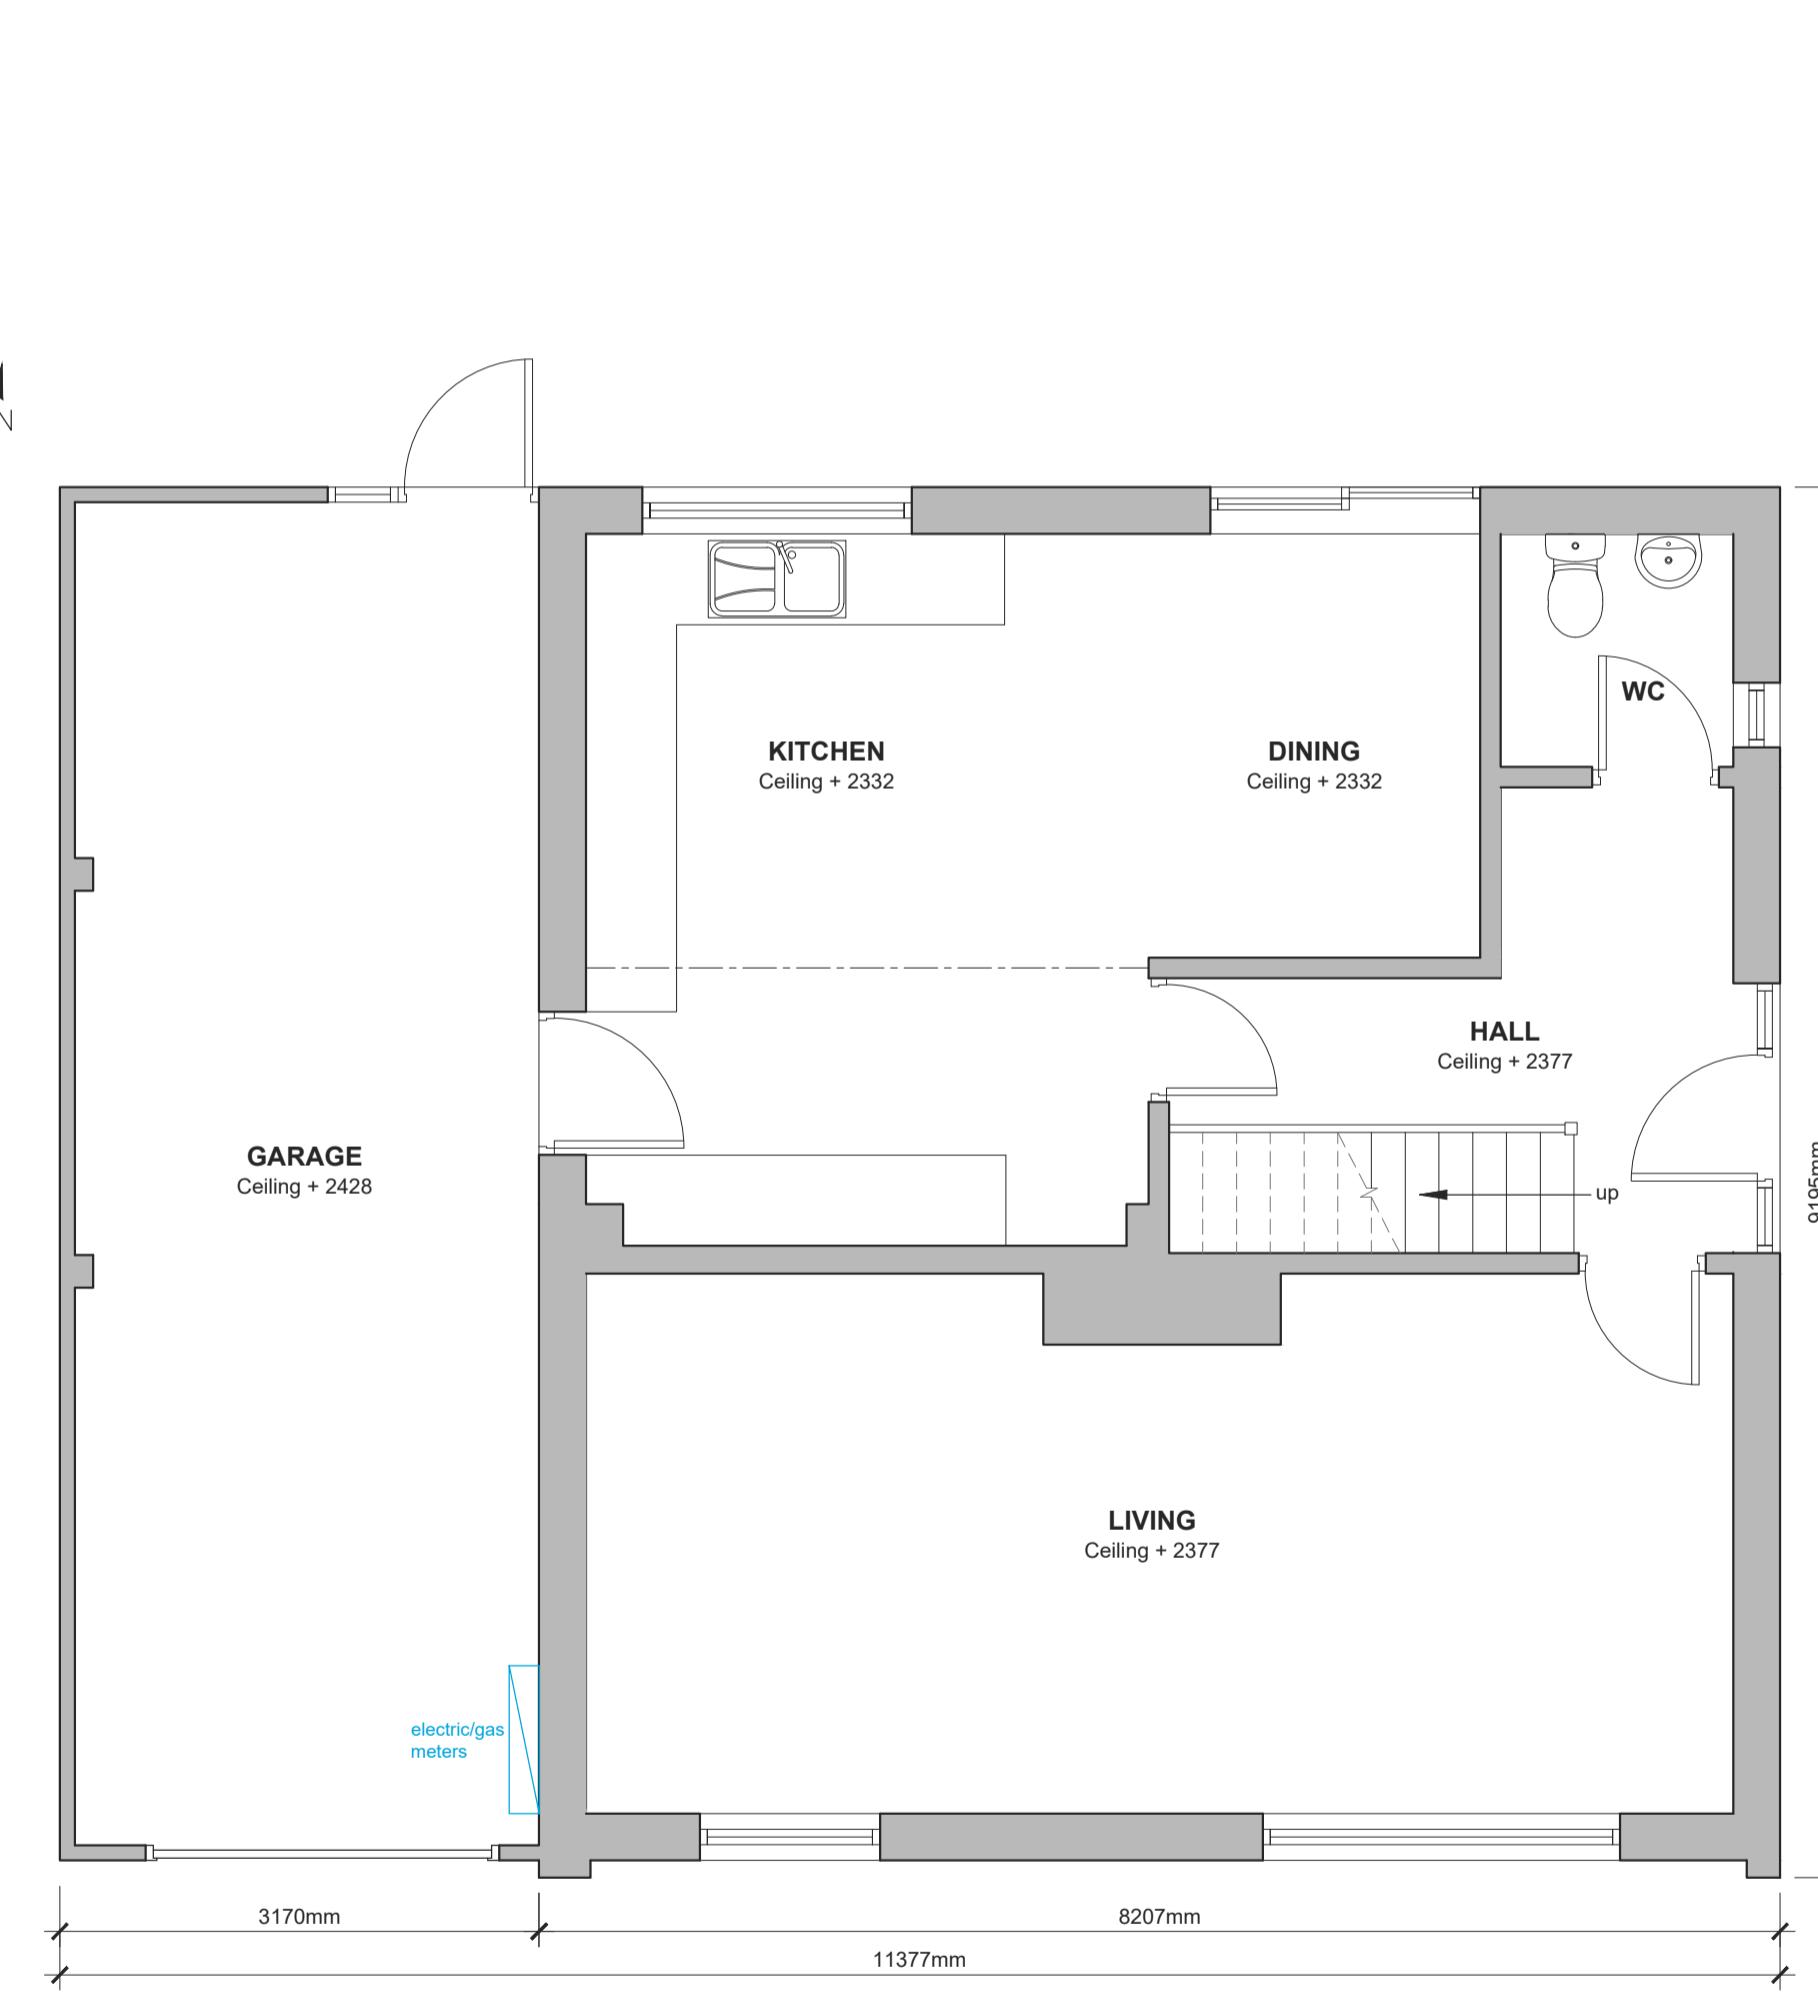

EXISTING GROUND FLOOR PLAN  
Scale 1:50

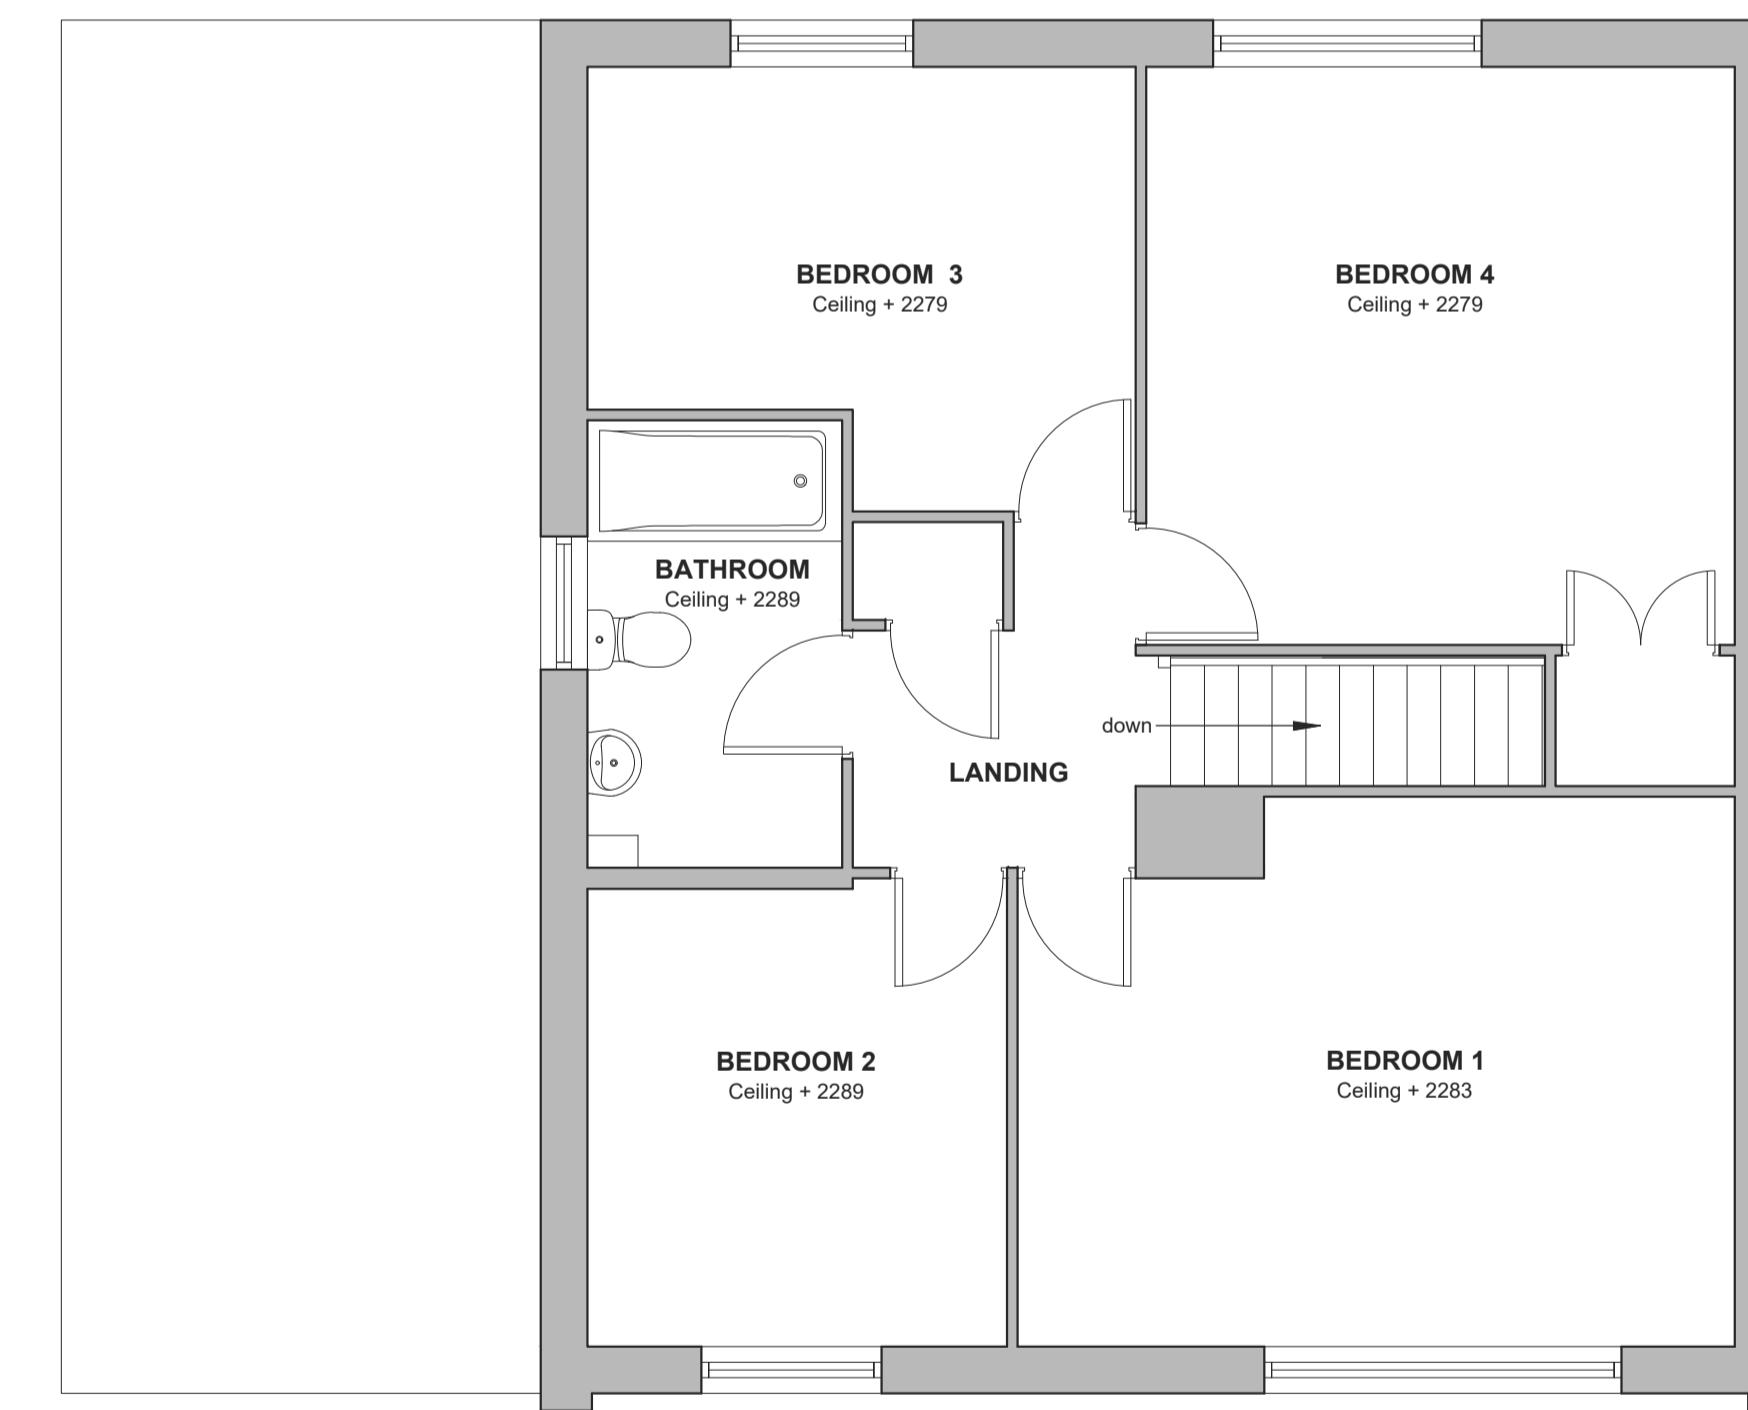

EXISTING FIRST FLOOR PLAN  
Scale 1:50

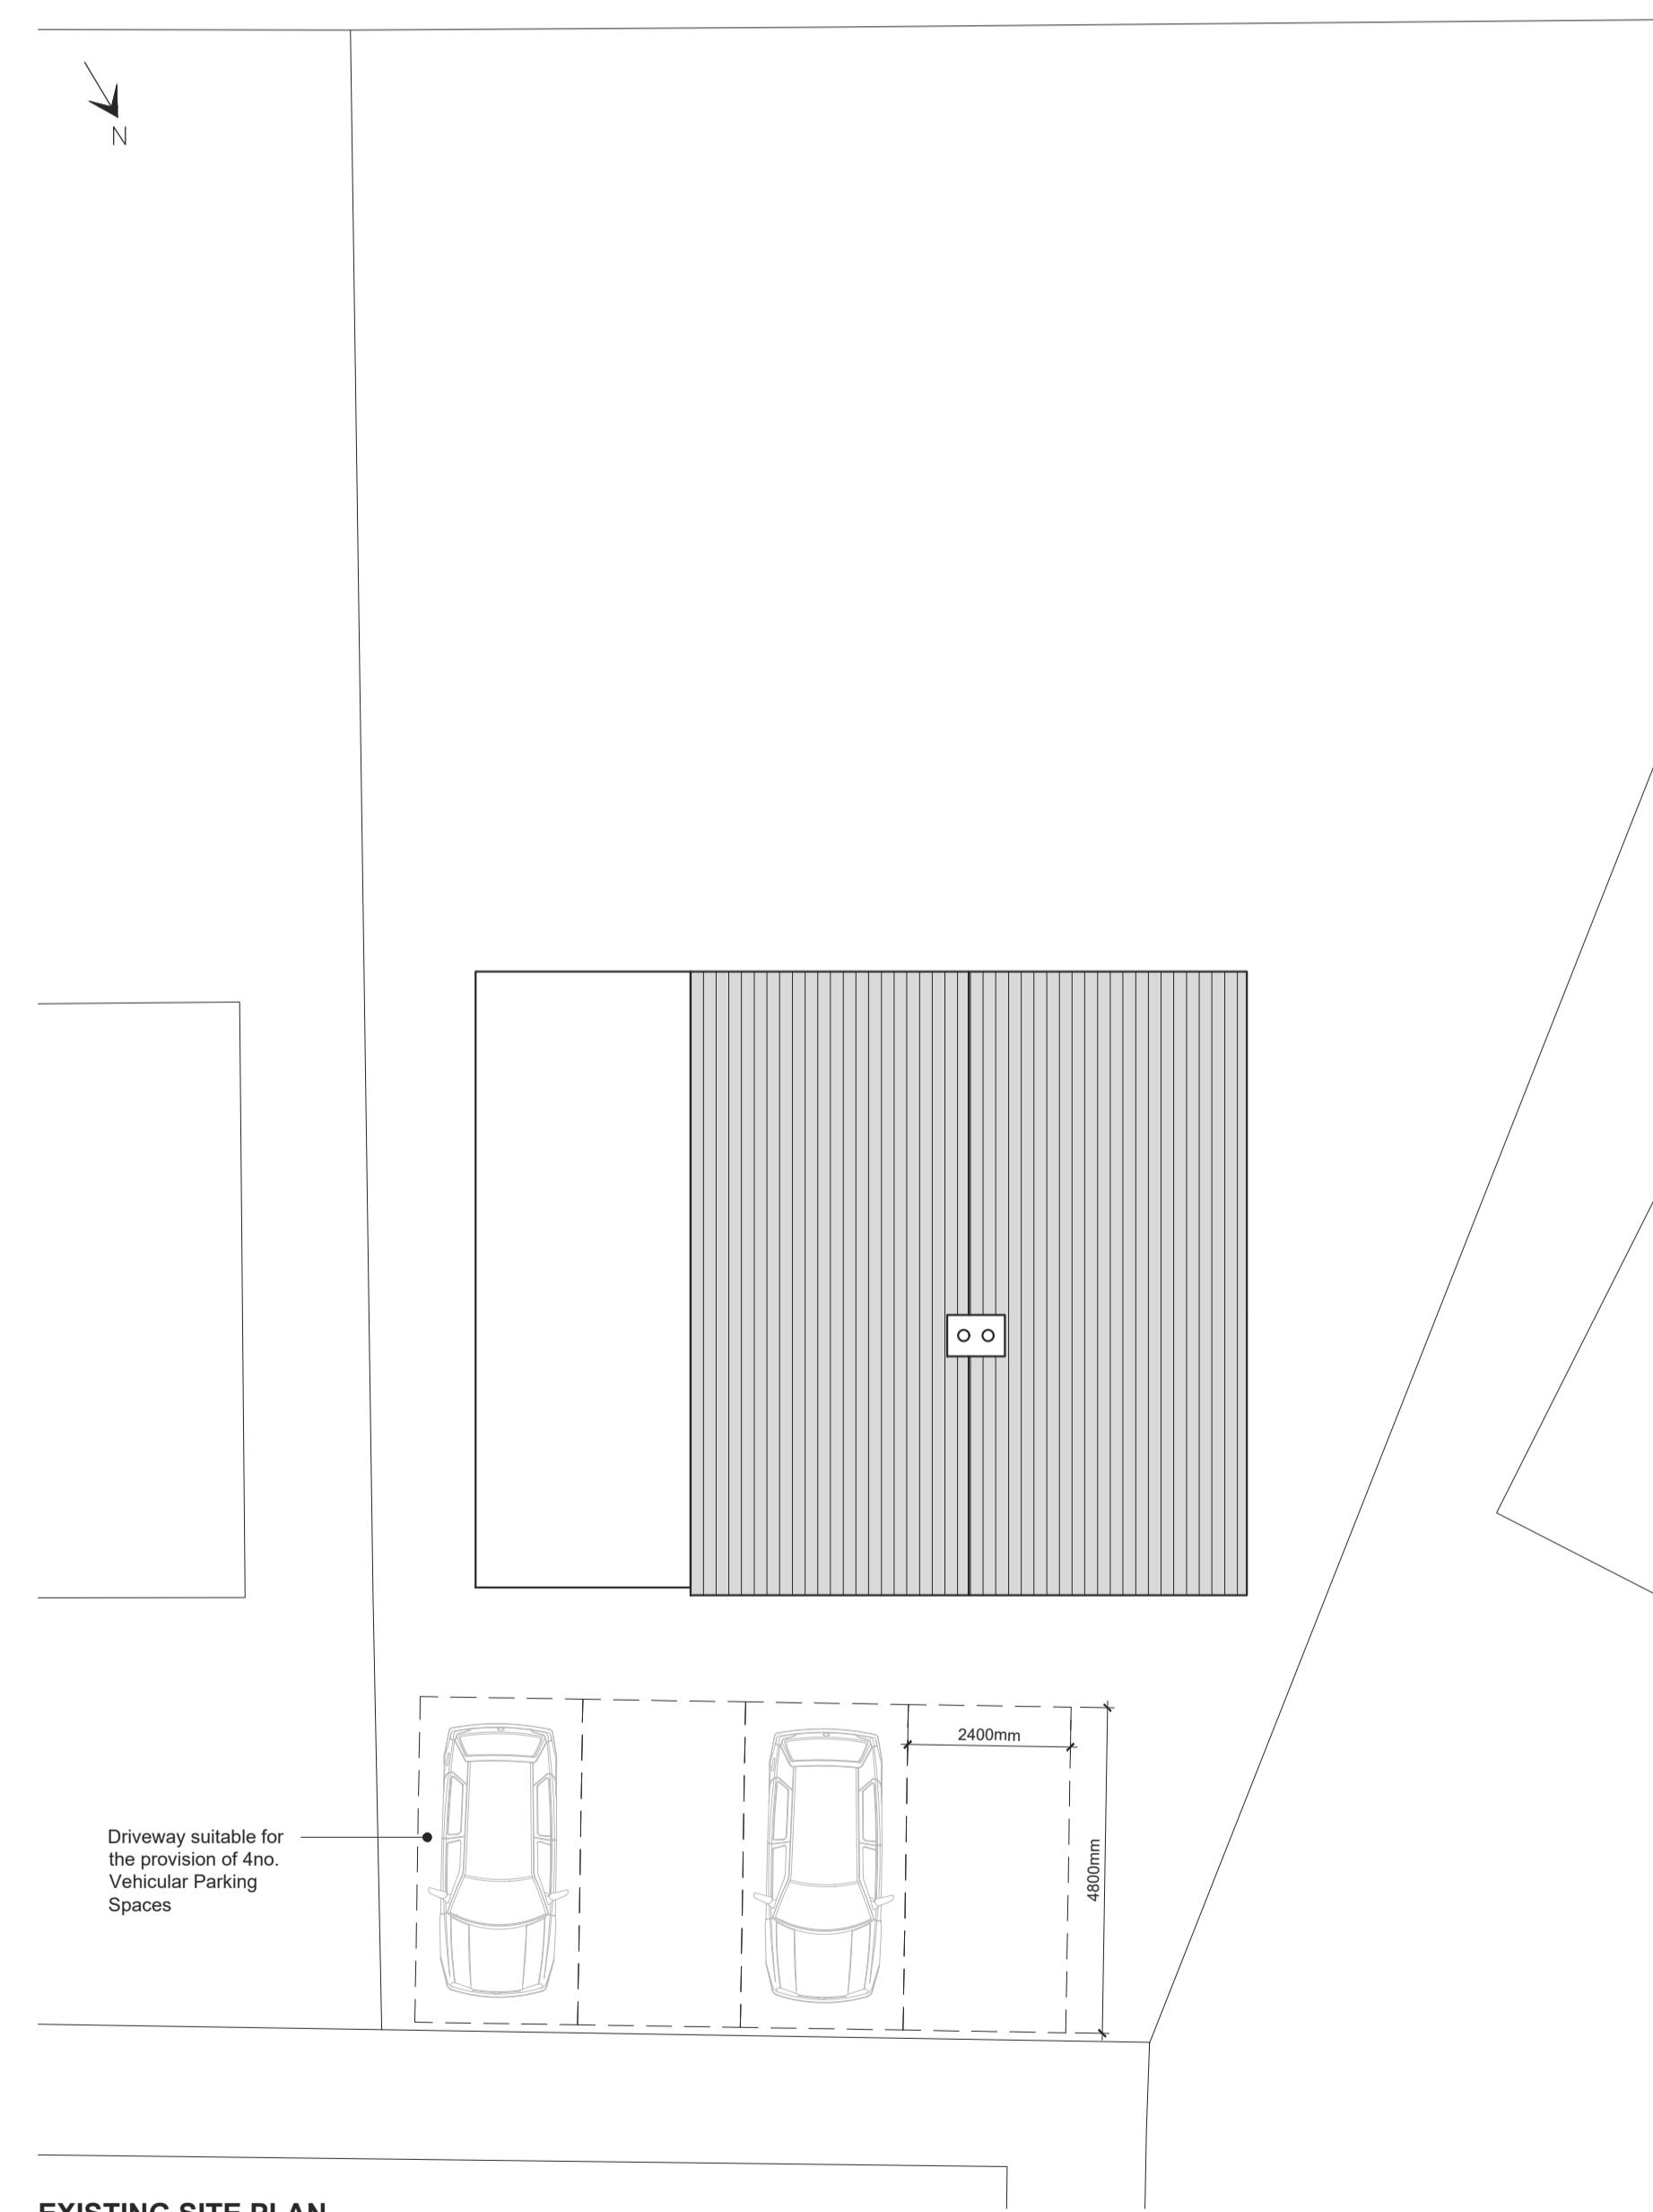

EXISTING SITE PLAN  
Scale 1:100