


NOTES:
 SAFETY, HEALTH AND ENVIRONMENTAL INFORMATION
 These works are subject to the Construction Design and Management Regulation 2015, the contractor is to provide a specific construction phase plan and other relevant documentation when applicable. It is assumed that all works on this drawing will be carried out by a competent contractor, working where appropriate to an approved method statement.

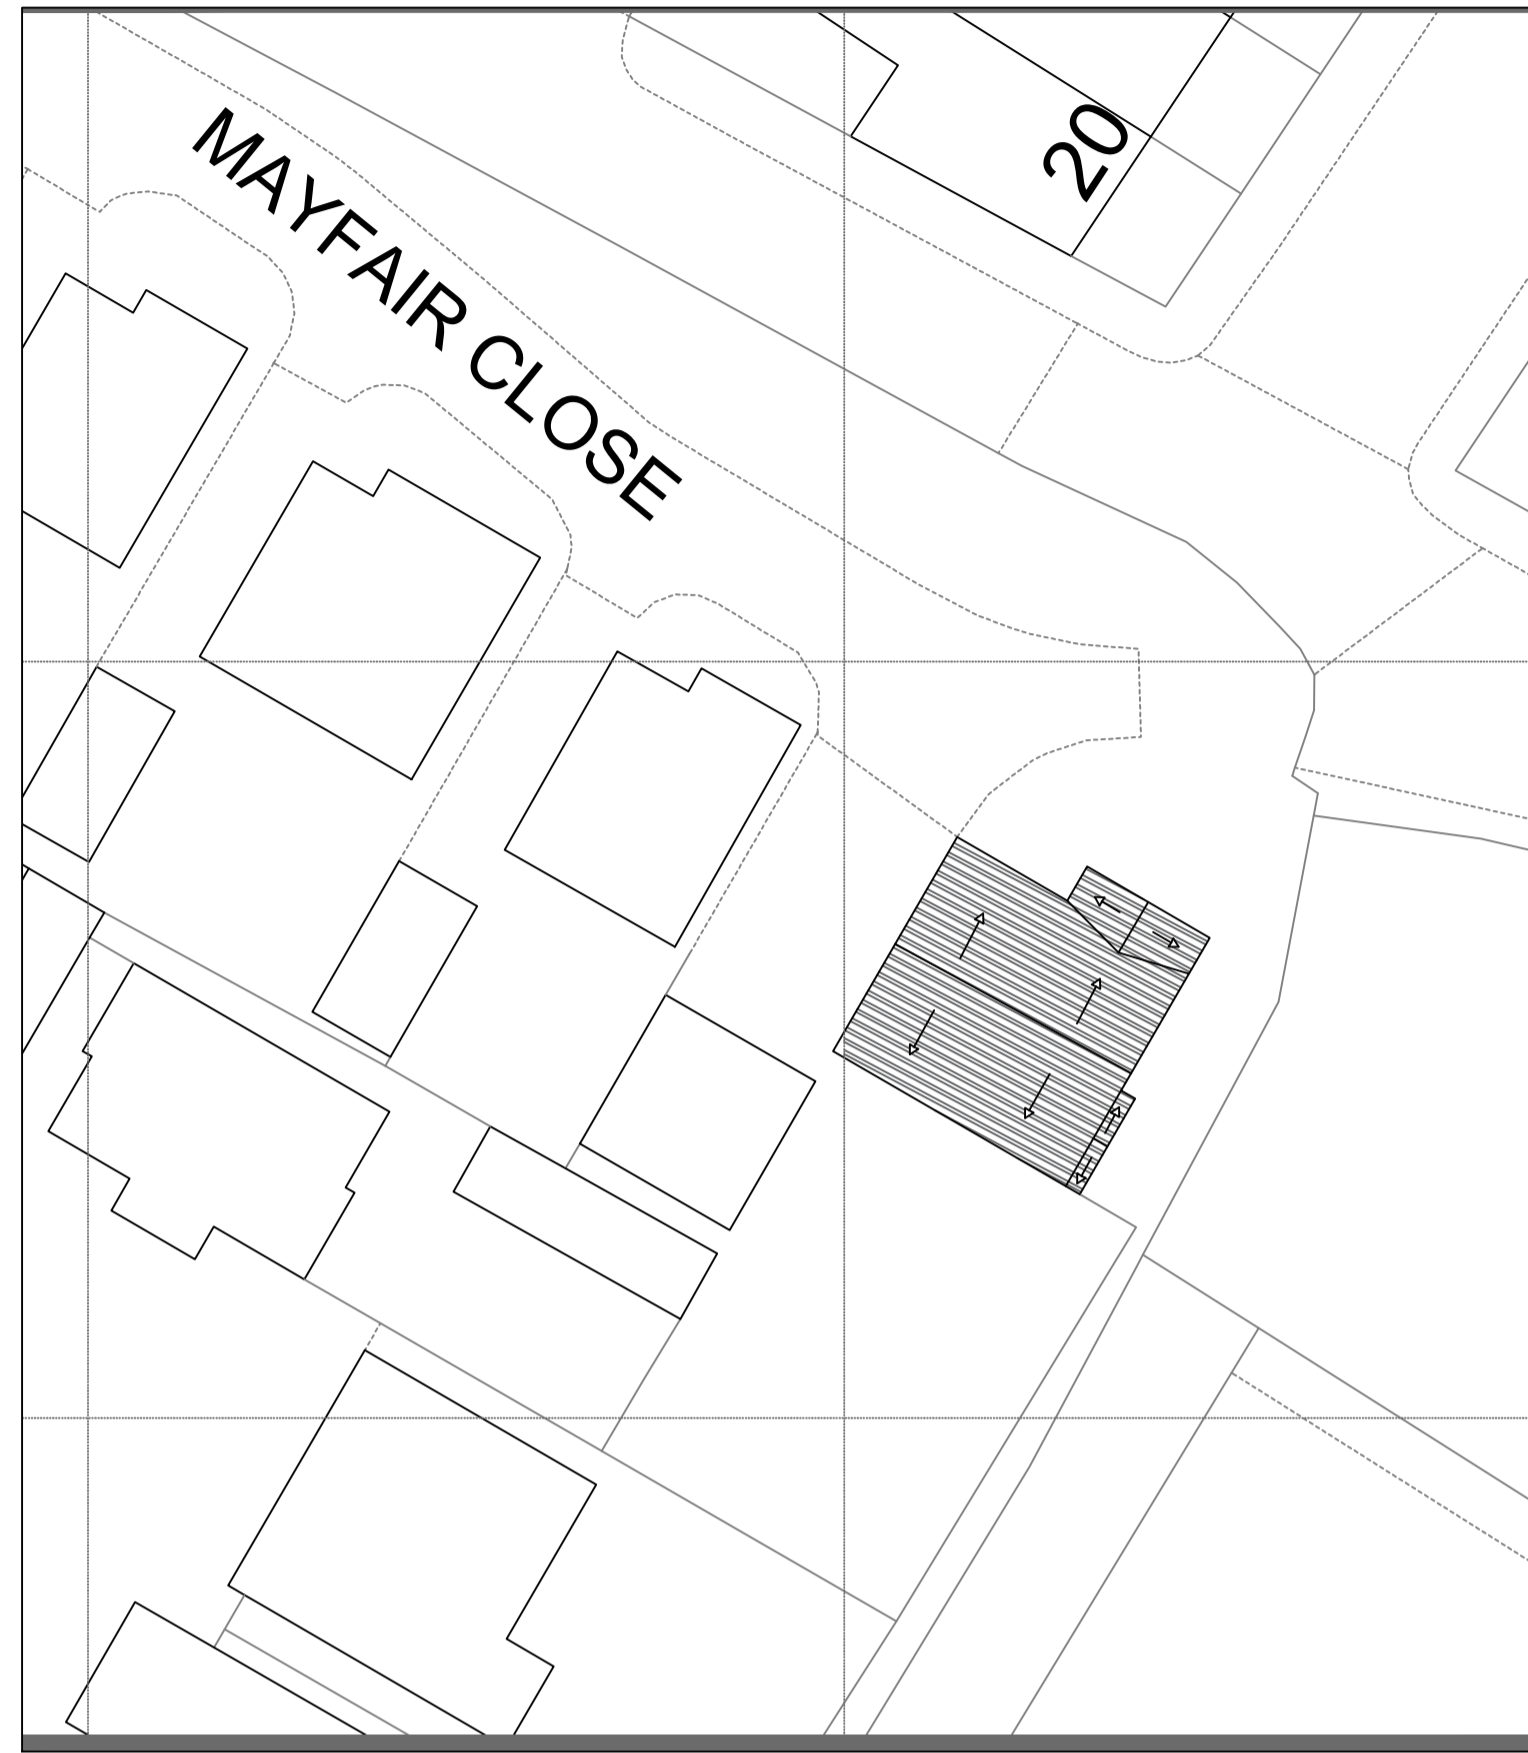

EXISTING ROOF PLAN
SCALE 1:250 @ A1



PROPOSED ROOF PLAN
SCALE 1:250 @ A1



LOCATION PLAN
SCALE 1:250 @ A1

© Crown copyright 2022 Ordnance Survey 100053143

DATE	Householder Planning Application
Client	Mr & Mrs Trotter
Project title	5 Mayfair Close, Clitheroe, Lancashire, BB7 2RP
Drawing title	Ground Floor Domestic Extension Existing and Proposed Roof Plan & Location Plan
Scale	1:250 @A1
Designed by	CA
Drawn by	CA/RN
Checked by	RN
Client check	JT
Date drawn	26.05.22
Project no	PROJNO
Drawing no	N-A