


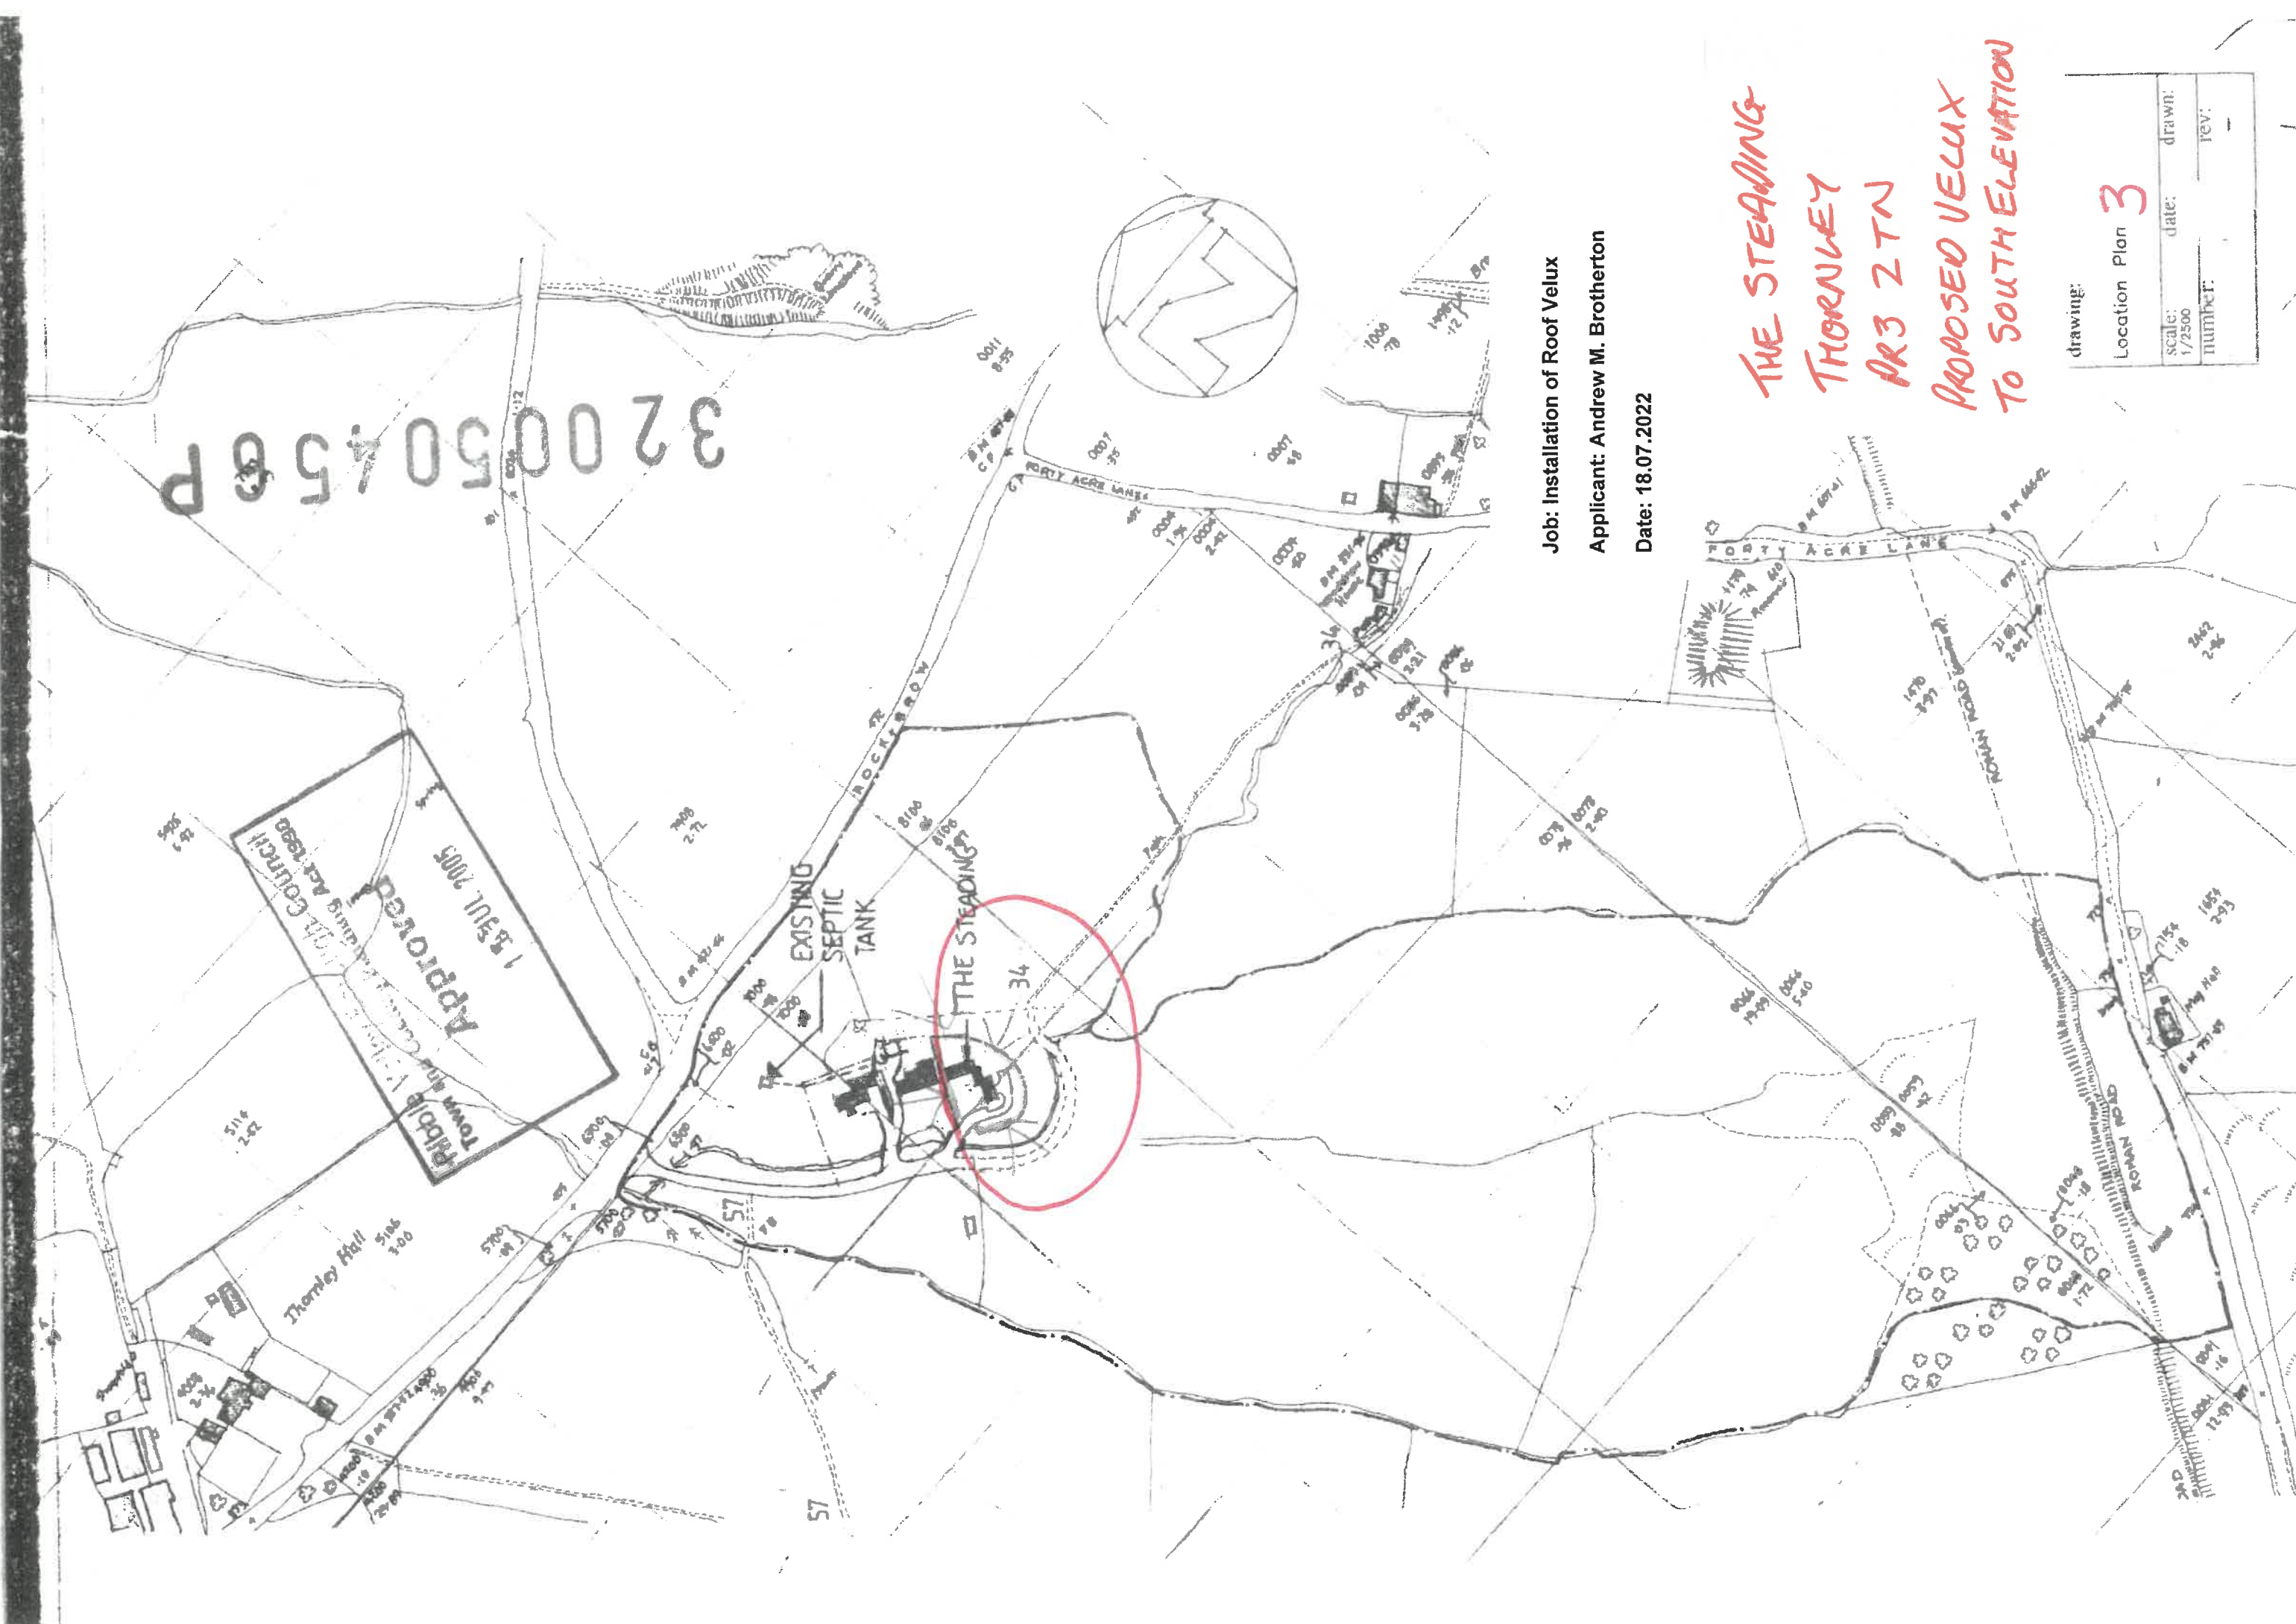

Job: Installation of Roof Velux
Applicant: Andrew M. Brotherton
Date: 18.07.2022

THE STEADING
THORNLEY
PR3 2TN
PROPOSED VELUX
TO SOUTH ELEVATION

drawing:	Location Plan	3
scale:	1/2500	
date:		
drawn:		
number:		
rev:		