




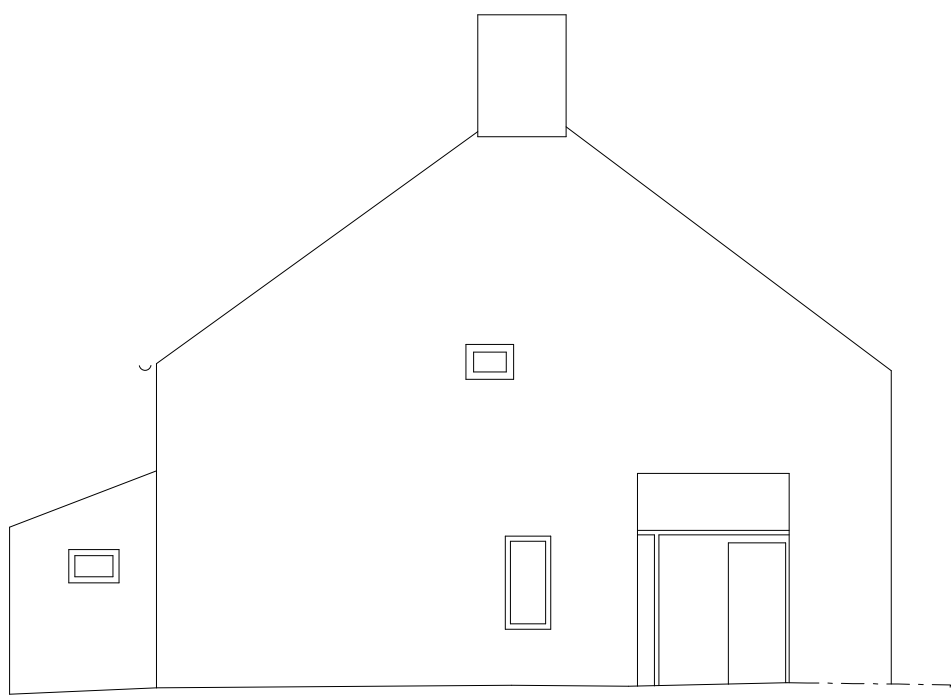

○ SIDE ELEVATION

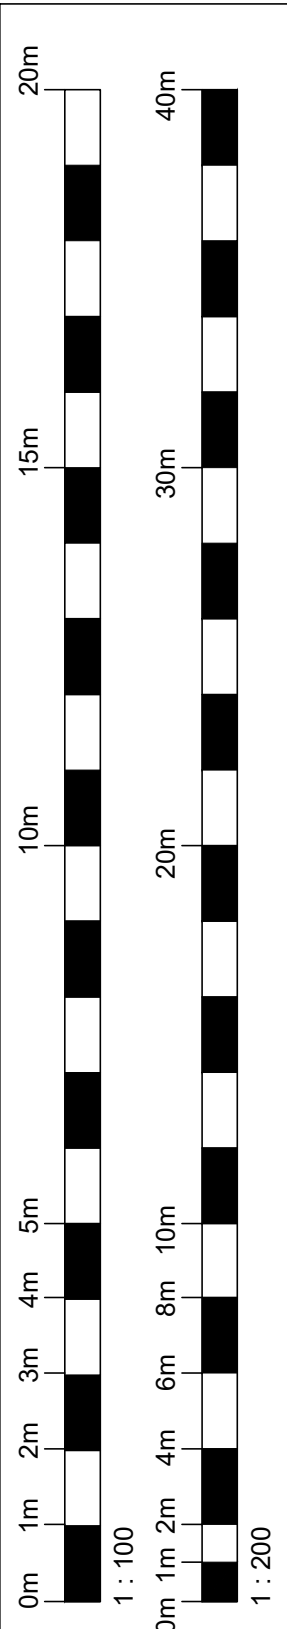


○ SIDE ELEVATION

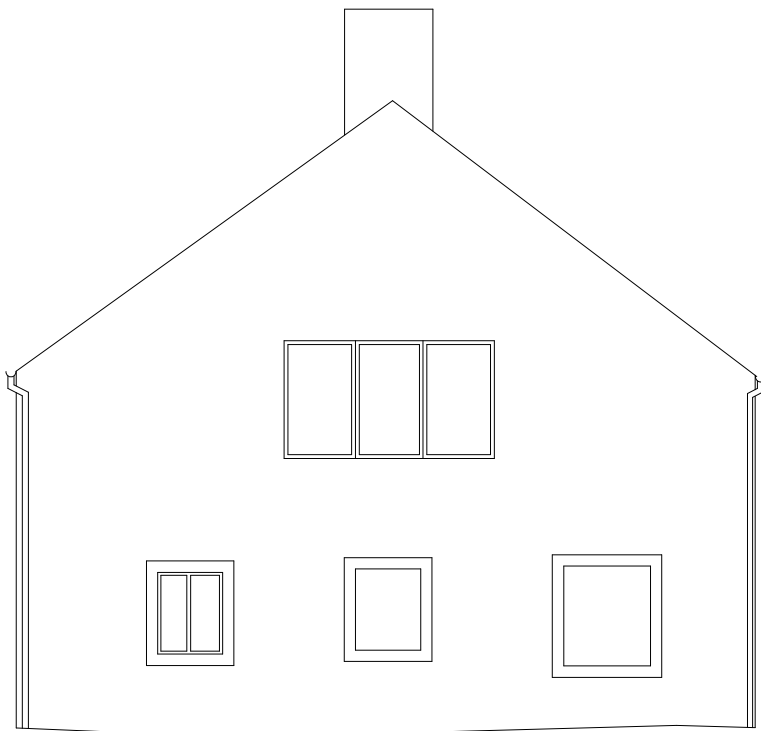


○ REAR ELEVATION




○ FRONT ELEVATION

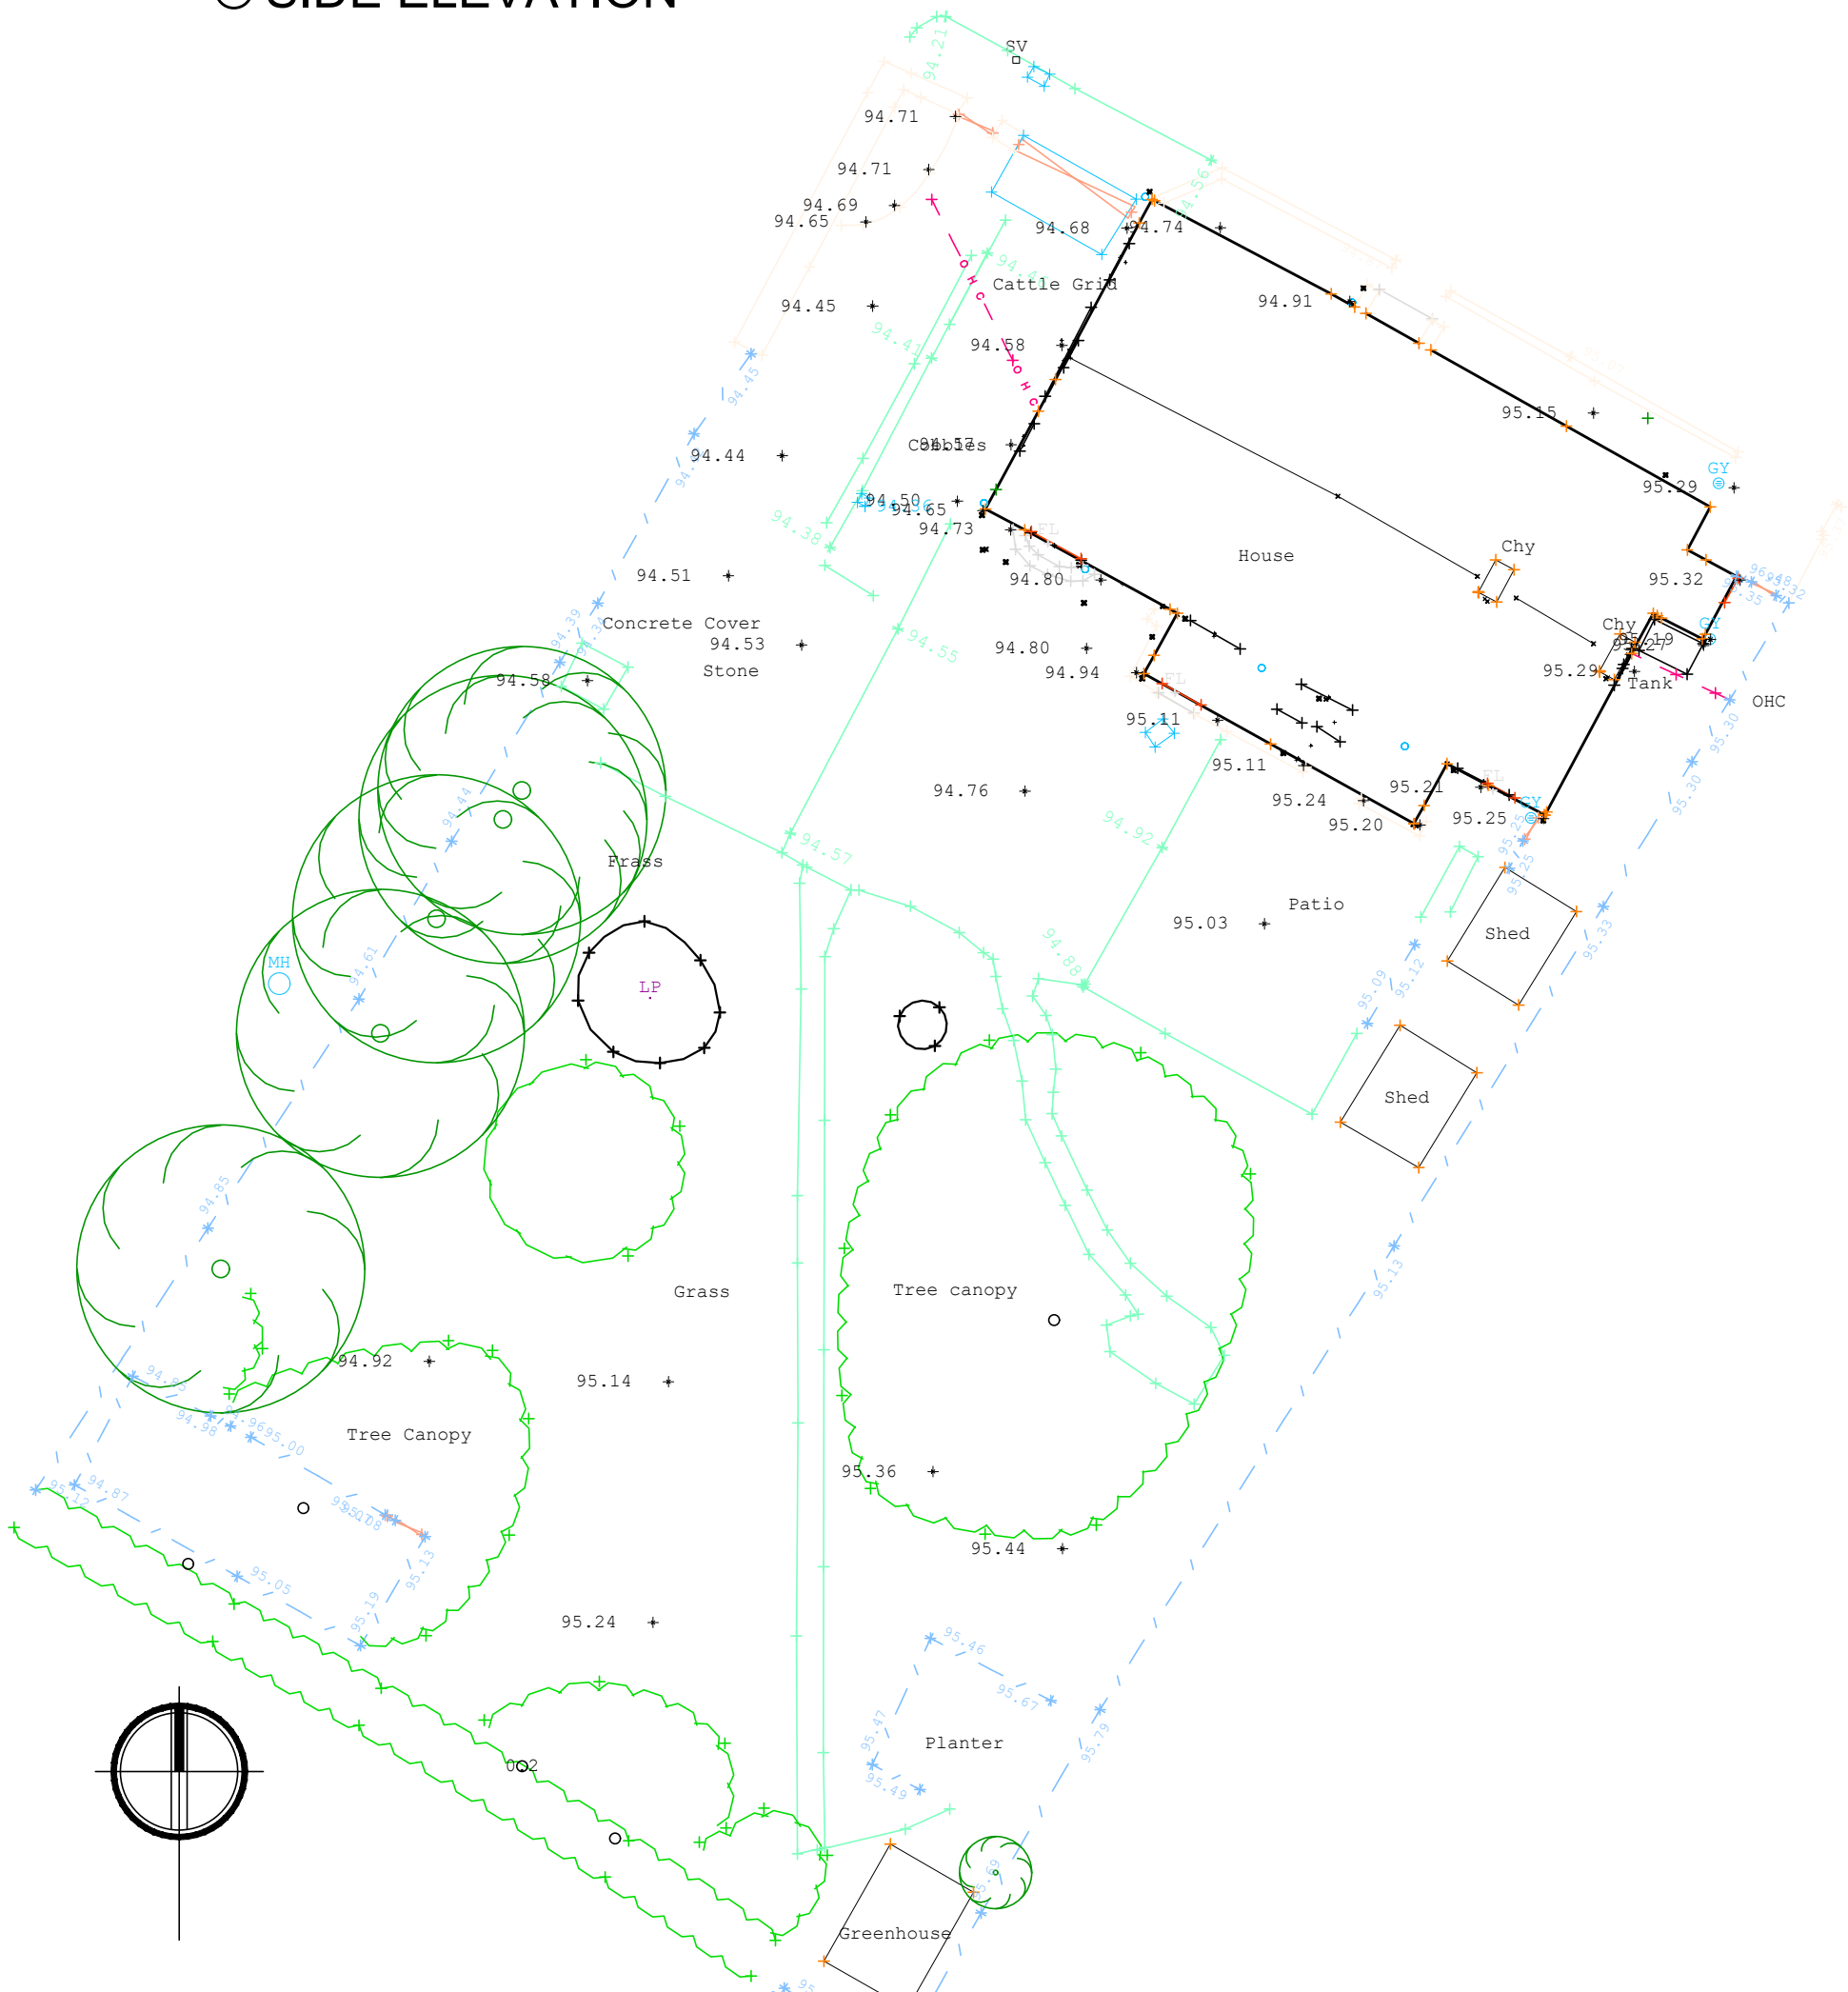

○ EXISTING SITE PLAN
SCALE 1:200

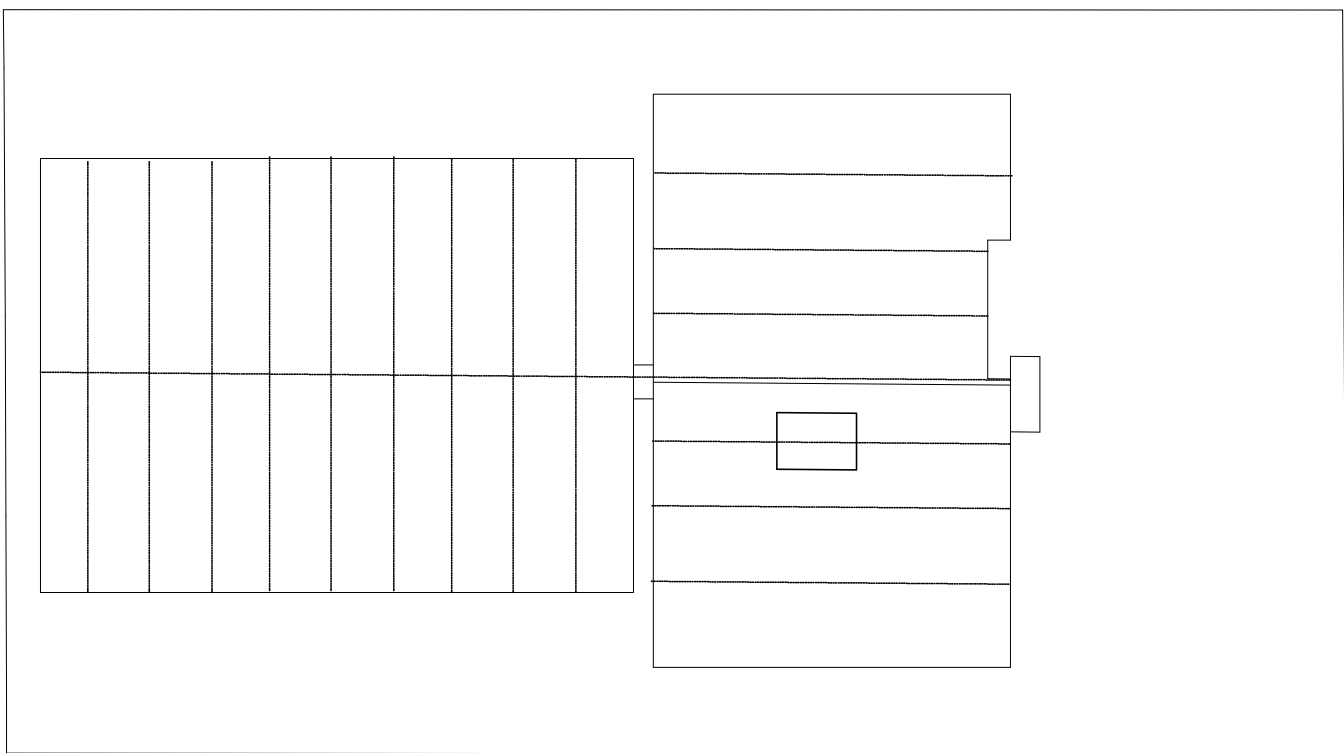


○ EXISTING ROOF PLAN

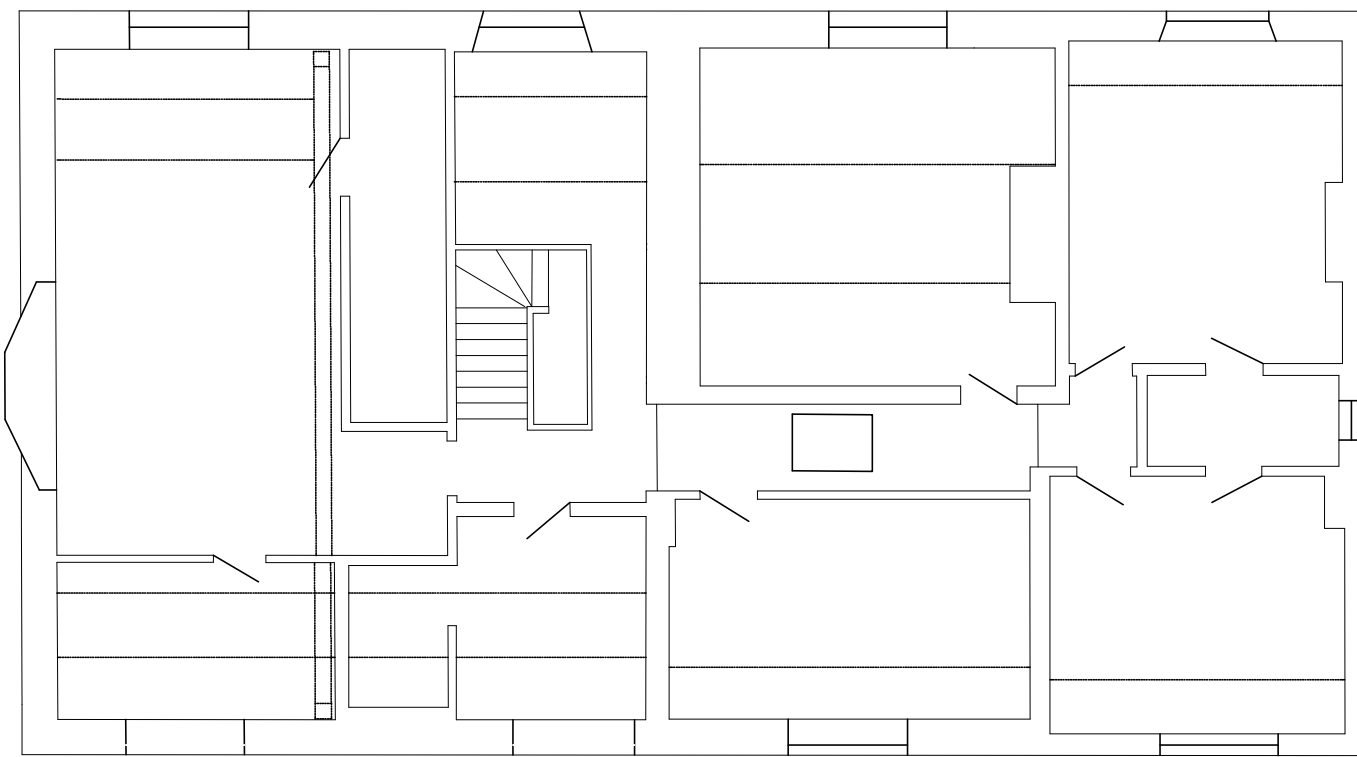

○ EXISTING FIRST FLOOR PLAN



○ EXISTING GROUND FLOOR PLAN

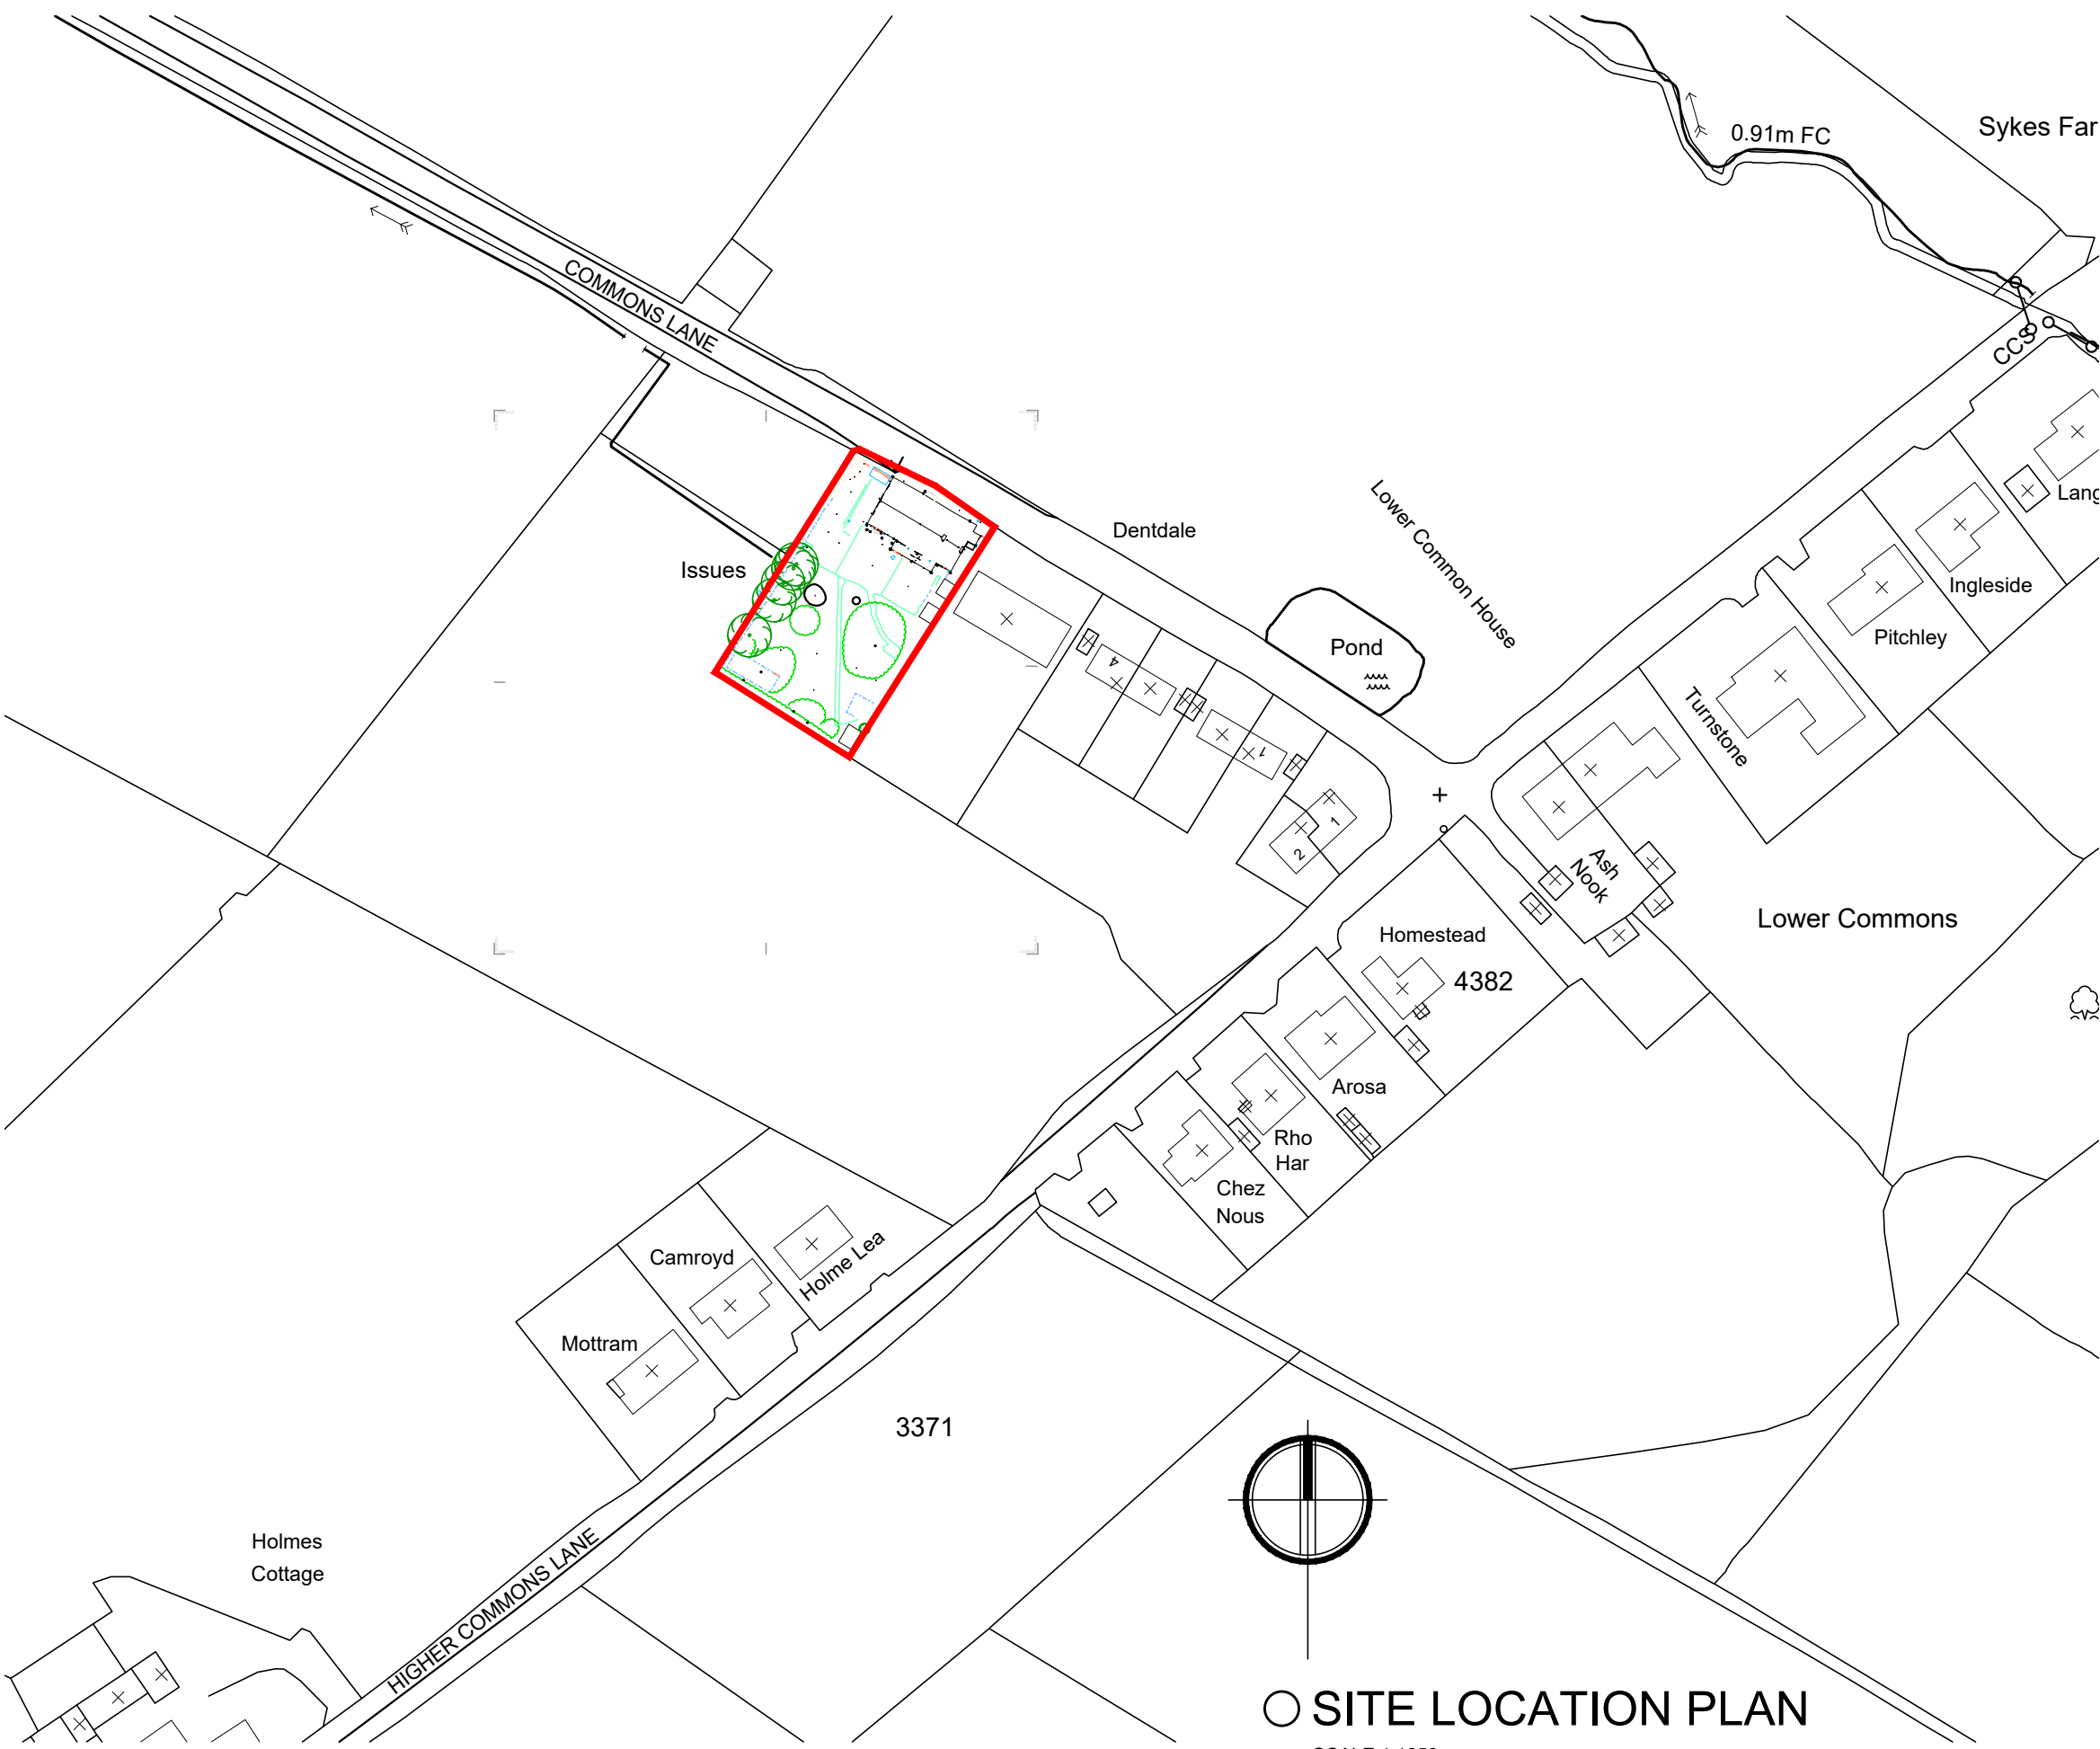

○ SITE LOCATION PLAN
SCALE 1:1250

REVISION	DATE	AMENDMENTS	BY:
CLIENT: MR. SHAH KHAN			DRAWING NO:
PROJECT: HIGHER COMMONS FARM			HCF-EX-01
TITLE: EXISTING PLANS & ELEVATIONS			
DRAWN BY:	SCALE: 1:100 @ A1	DATE: 9.04.2022	