


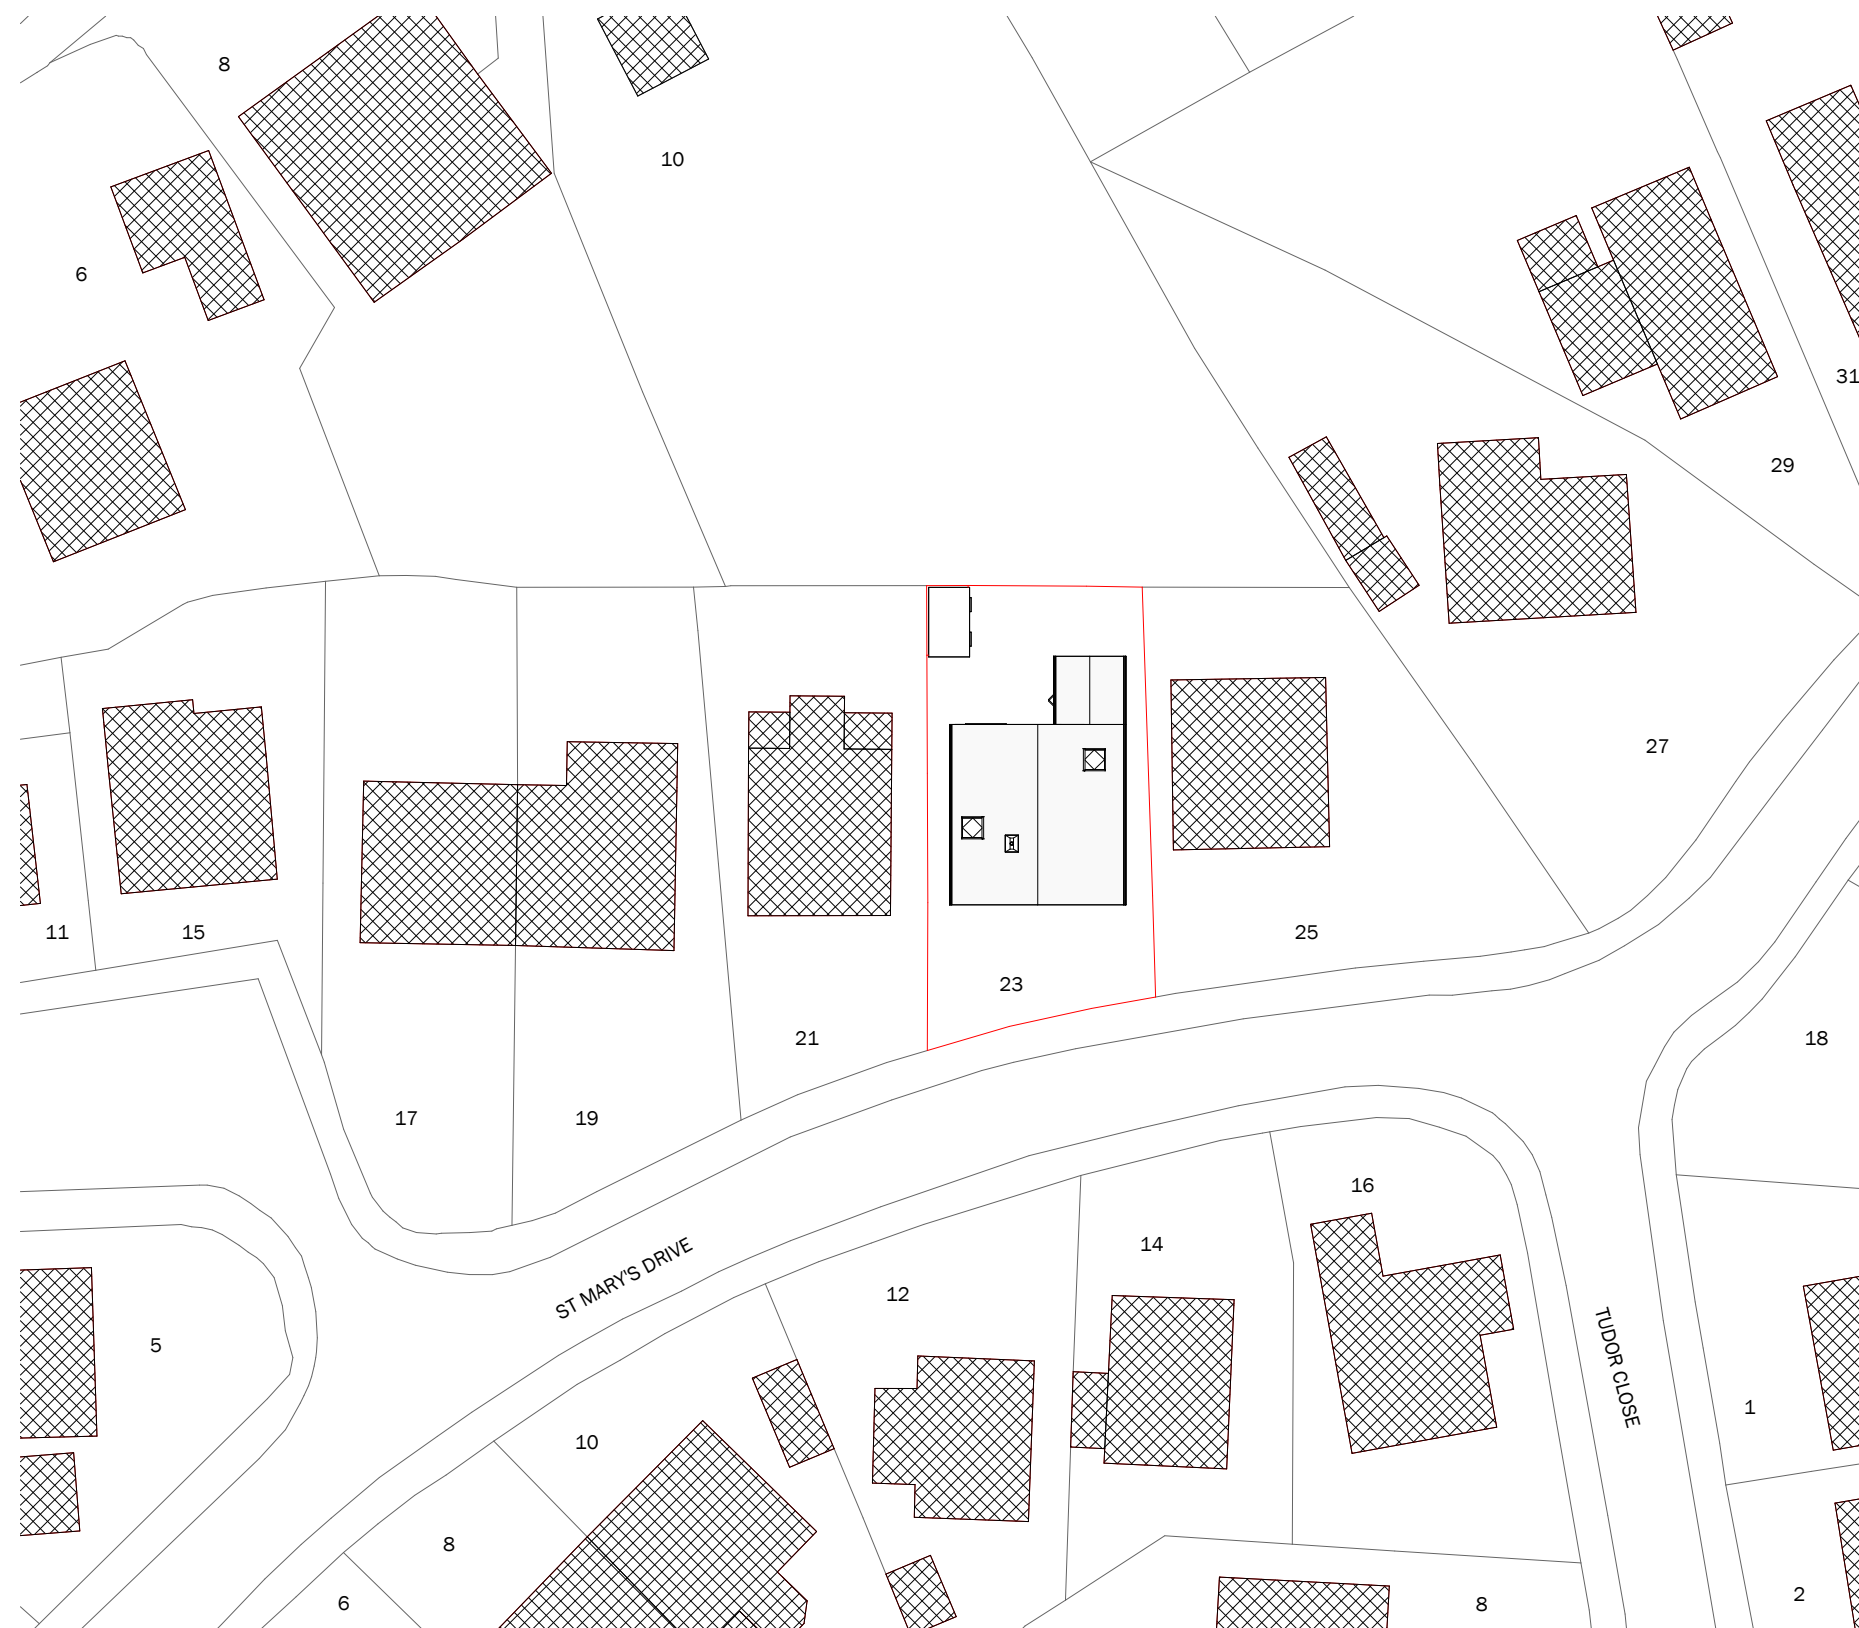

1 PROPOSED SITE PLAN
1 : 200



Peter Hitchen
Architects

Marathon House
The Sidings Business Park
Whalley, BB7 9SE

01254 823 885

www.peterhitchenarchitects.co.uk

NOTES:

No.	Description	Date

CLIENT: Pauline Haworth
23 St Mary's Drive
Langho
Blackburn
BB6 8DL

PROJECT:
INTERIOR AND EXTERIOR
ALTERATIONS TO AN
EXISTING DWELLING

SHEET:
PROPOSED SITE PLAN

Project number PHA/779

Date 20/07/2022

Drawn by LW

Checked by PH

A1.2

Scale 1 : 200

Sheet size A1