




PROPOSED FLOOR PLAN

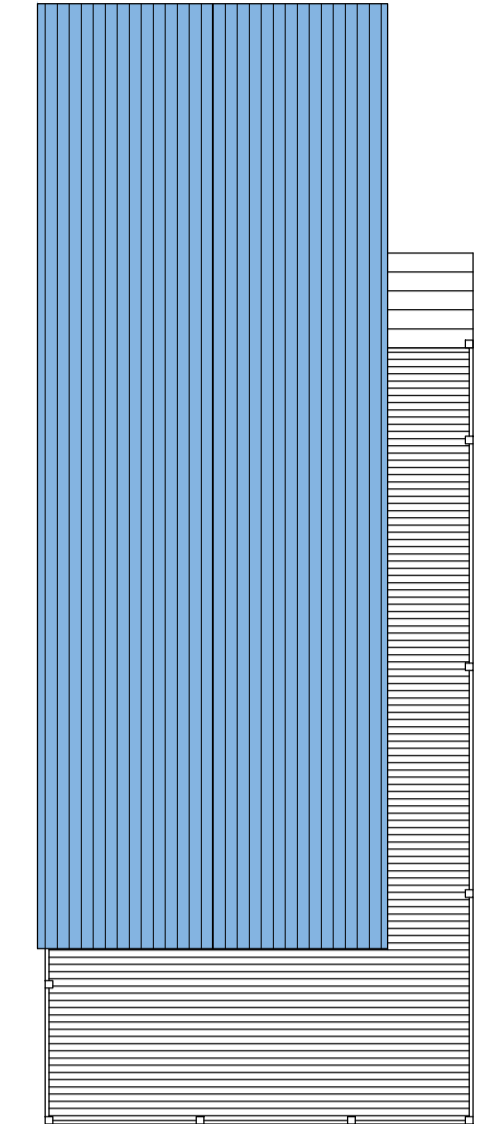


PROPOSED FLOOR PLAN

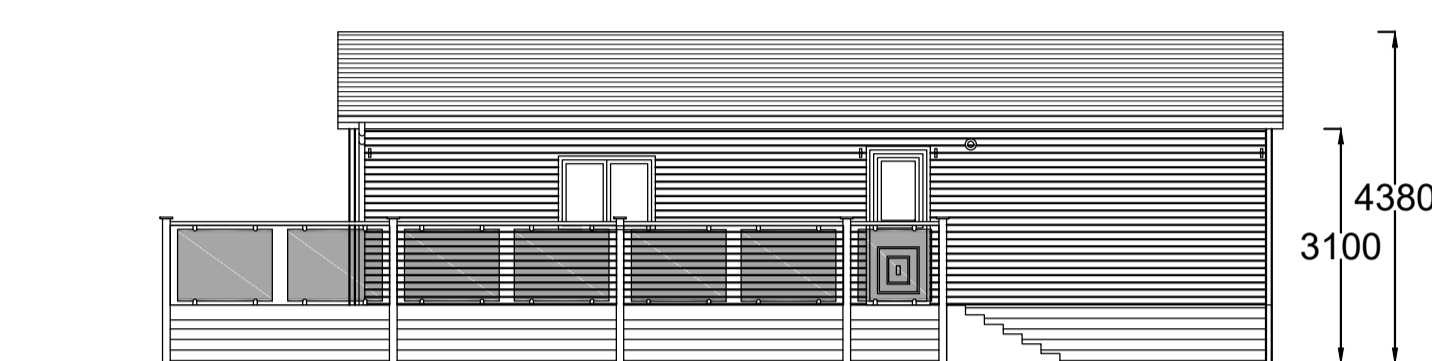


PROPOSED FRONT ELEVATION

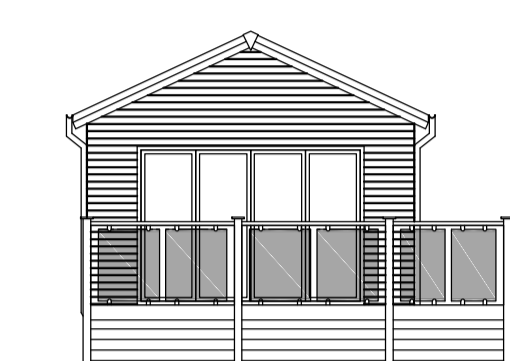


PROPOSED SIDE ELEVATION

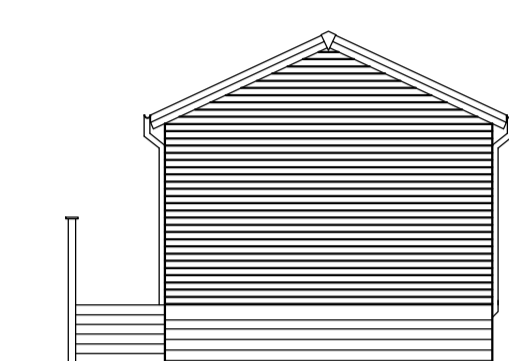


PROPOSED SIDE ELEVATION

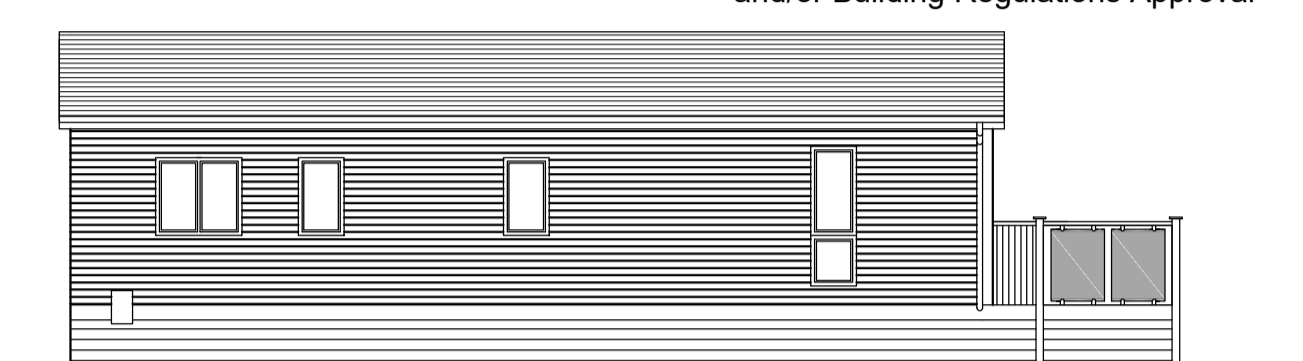

PROPOSED REAR ELEVATION

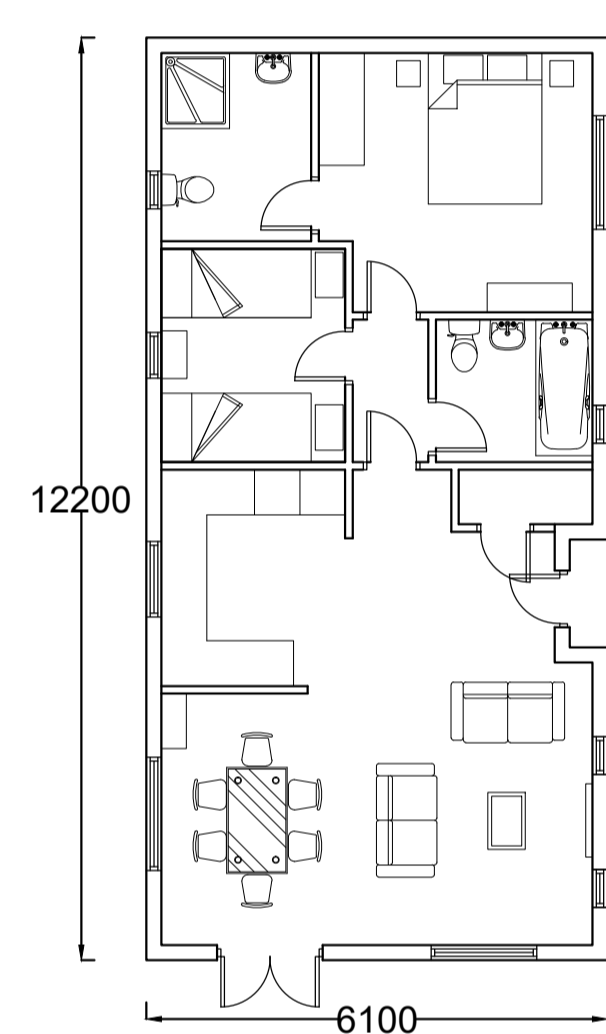

PROPOSED FLOOR PLAN

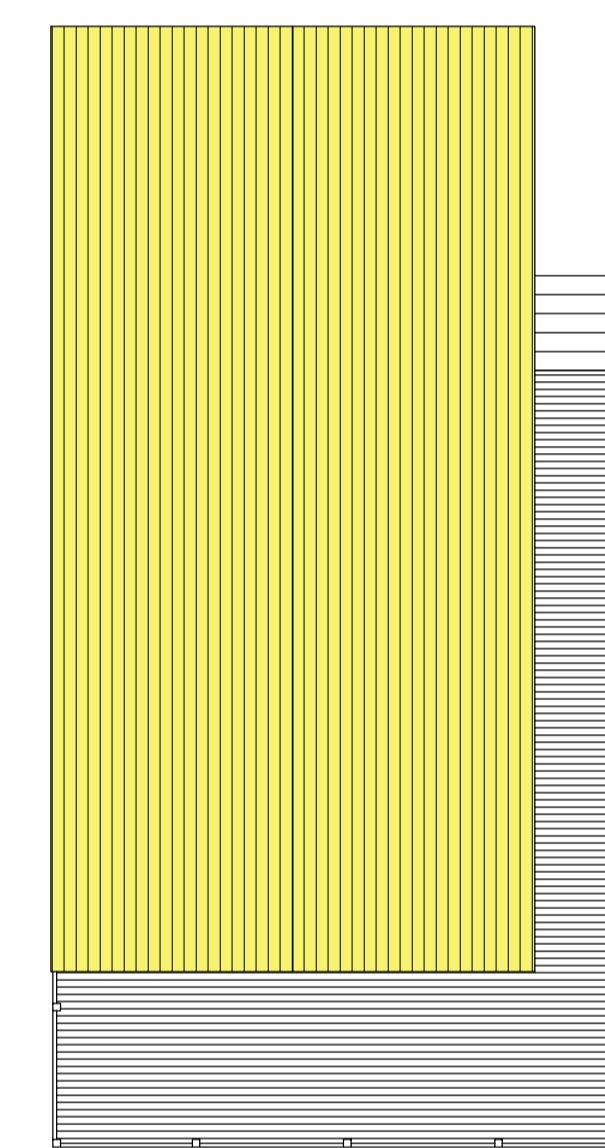


PROPOSED FLOOR PLAN




PROPOSED FRONT ELEVATION




PROPOSED SIDE ELEVATION

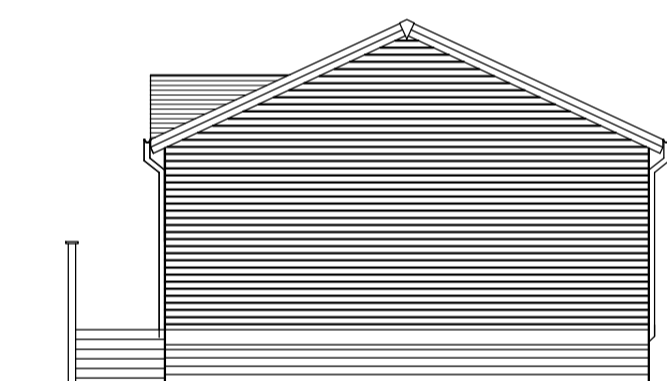


PROPOSED SIDE ELEVATION

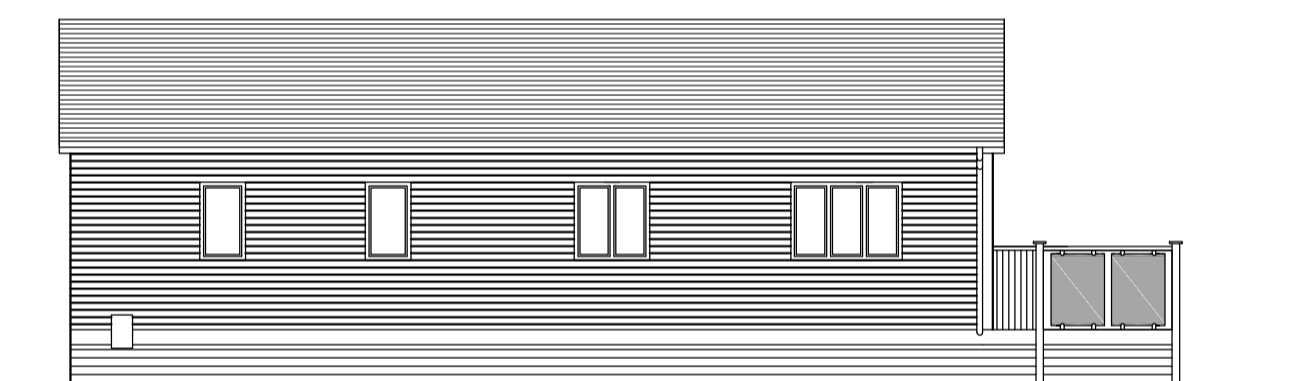

PROPOSED REAR ELEVATION

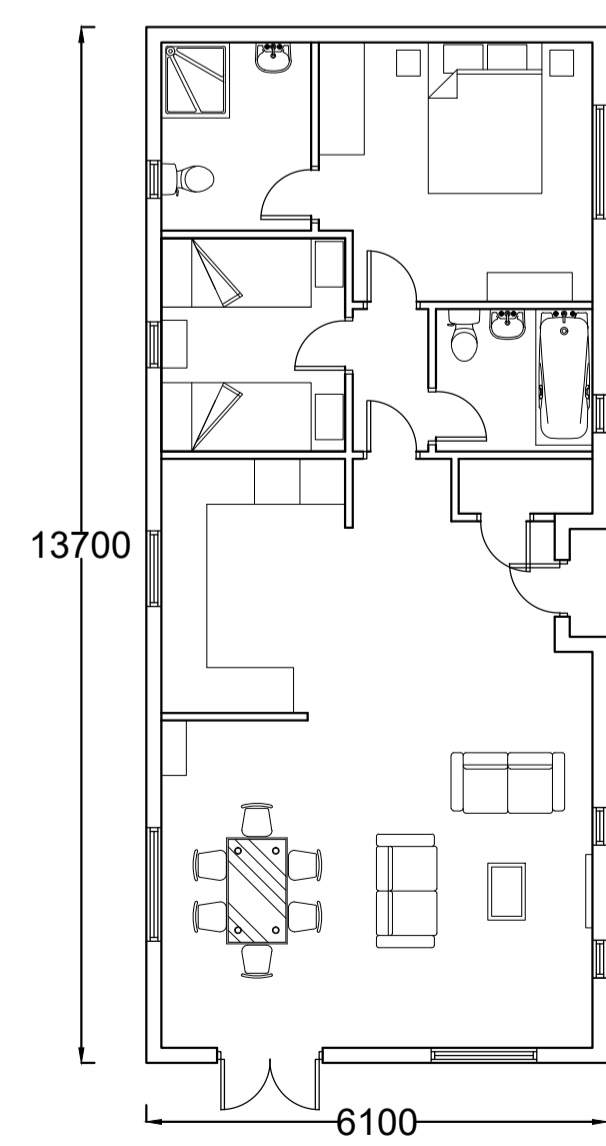


PROPOSED FLOOR PLAN

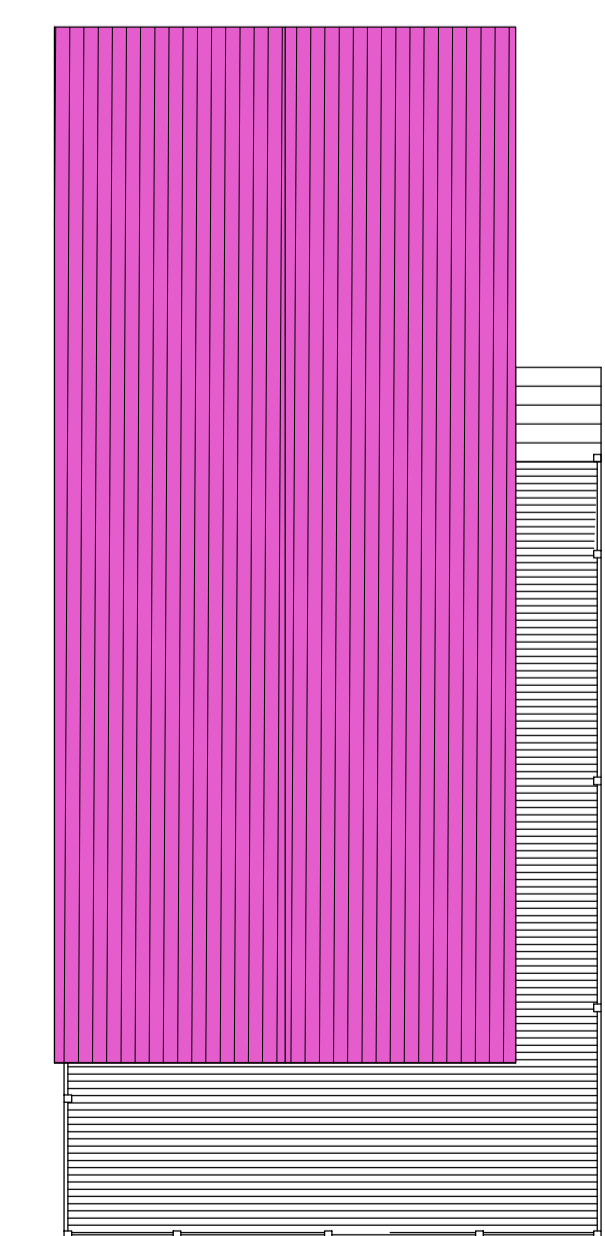


PROPOSED FLOOR PLAN




PROPOSED FRONT ELEVATION

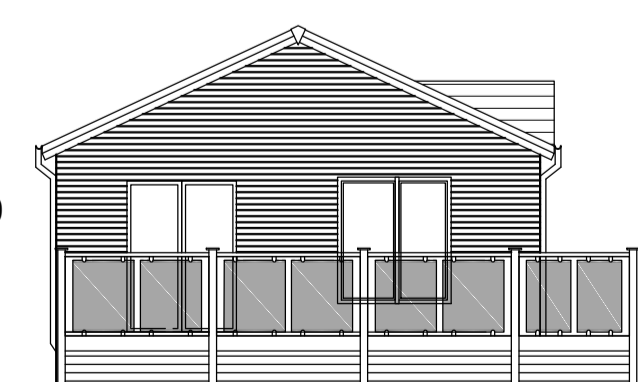

PROPOSED SIDE ELEVATION

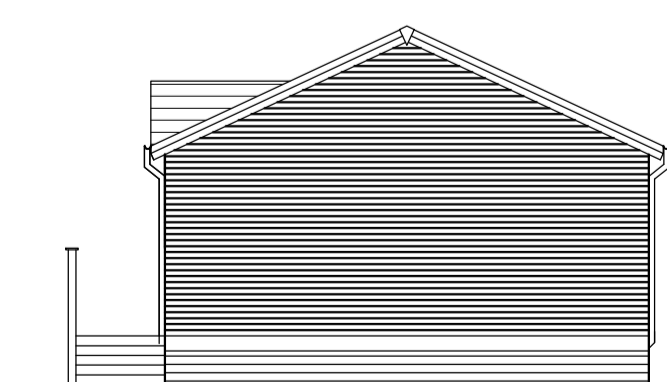

PROPOSED SIDE ELEVATION

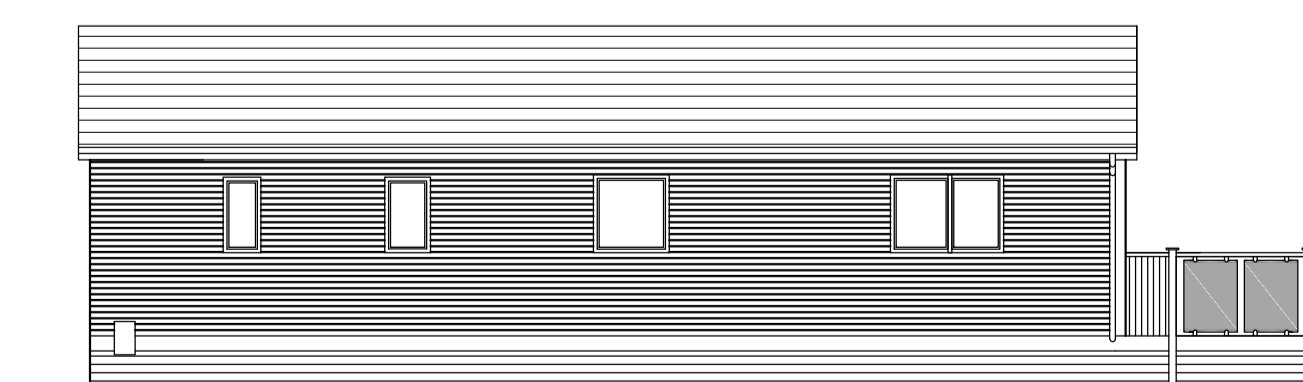

PROPOSED REAR ELEVATION

Notes:

All work is to be carried out to the latest current British standards Codes of Practice and recognised working practices.

All work and materials should comply with Health and Safety legislation and to be approved by the Local Authority Planning / Building Control Officer.

All dimensions are in millimetres unless where explicitly shown otherwise.

The contractor should check and clarify all dimensions as work proceeds and notify the design team of any discrepancies.

Do not scale off the drawings, if in doubt ask.

Avalon Chartered Town Planning are not liable for work undertaken prior to Full Planning Consent and/or Building Regulations Approval

PLANS AND ELEVATIONS	
Site: Land off Moor Lane West Bradford Clitheroe BB7 3JY	
Client: Mr Cherry	
Date: 08.06.22	Scale: 1:200 @ A1
Project No: CHE/01 Dwg 04	Drawn: BS
Amendments:	

Avalon

Chartered Town Planning

Town Planning - Architectural Design - Building Regulations - Surveying

2 Reedley Business Centre, Redman Road, Burnley, Lancashire, BB10 2TY

Phone: 01282 834834
Email: brian@avalontownplanning.co.uk
 darrell@avalontownplanning.co.uk