




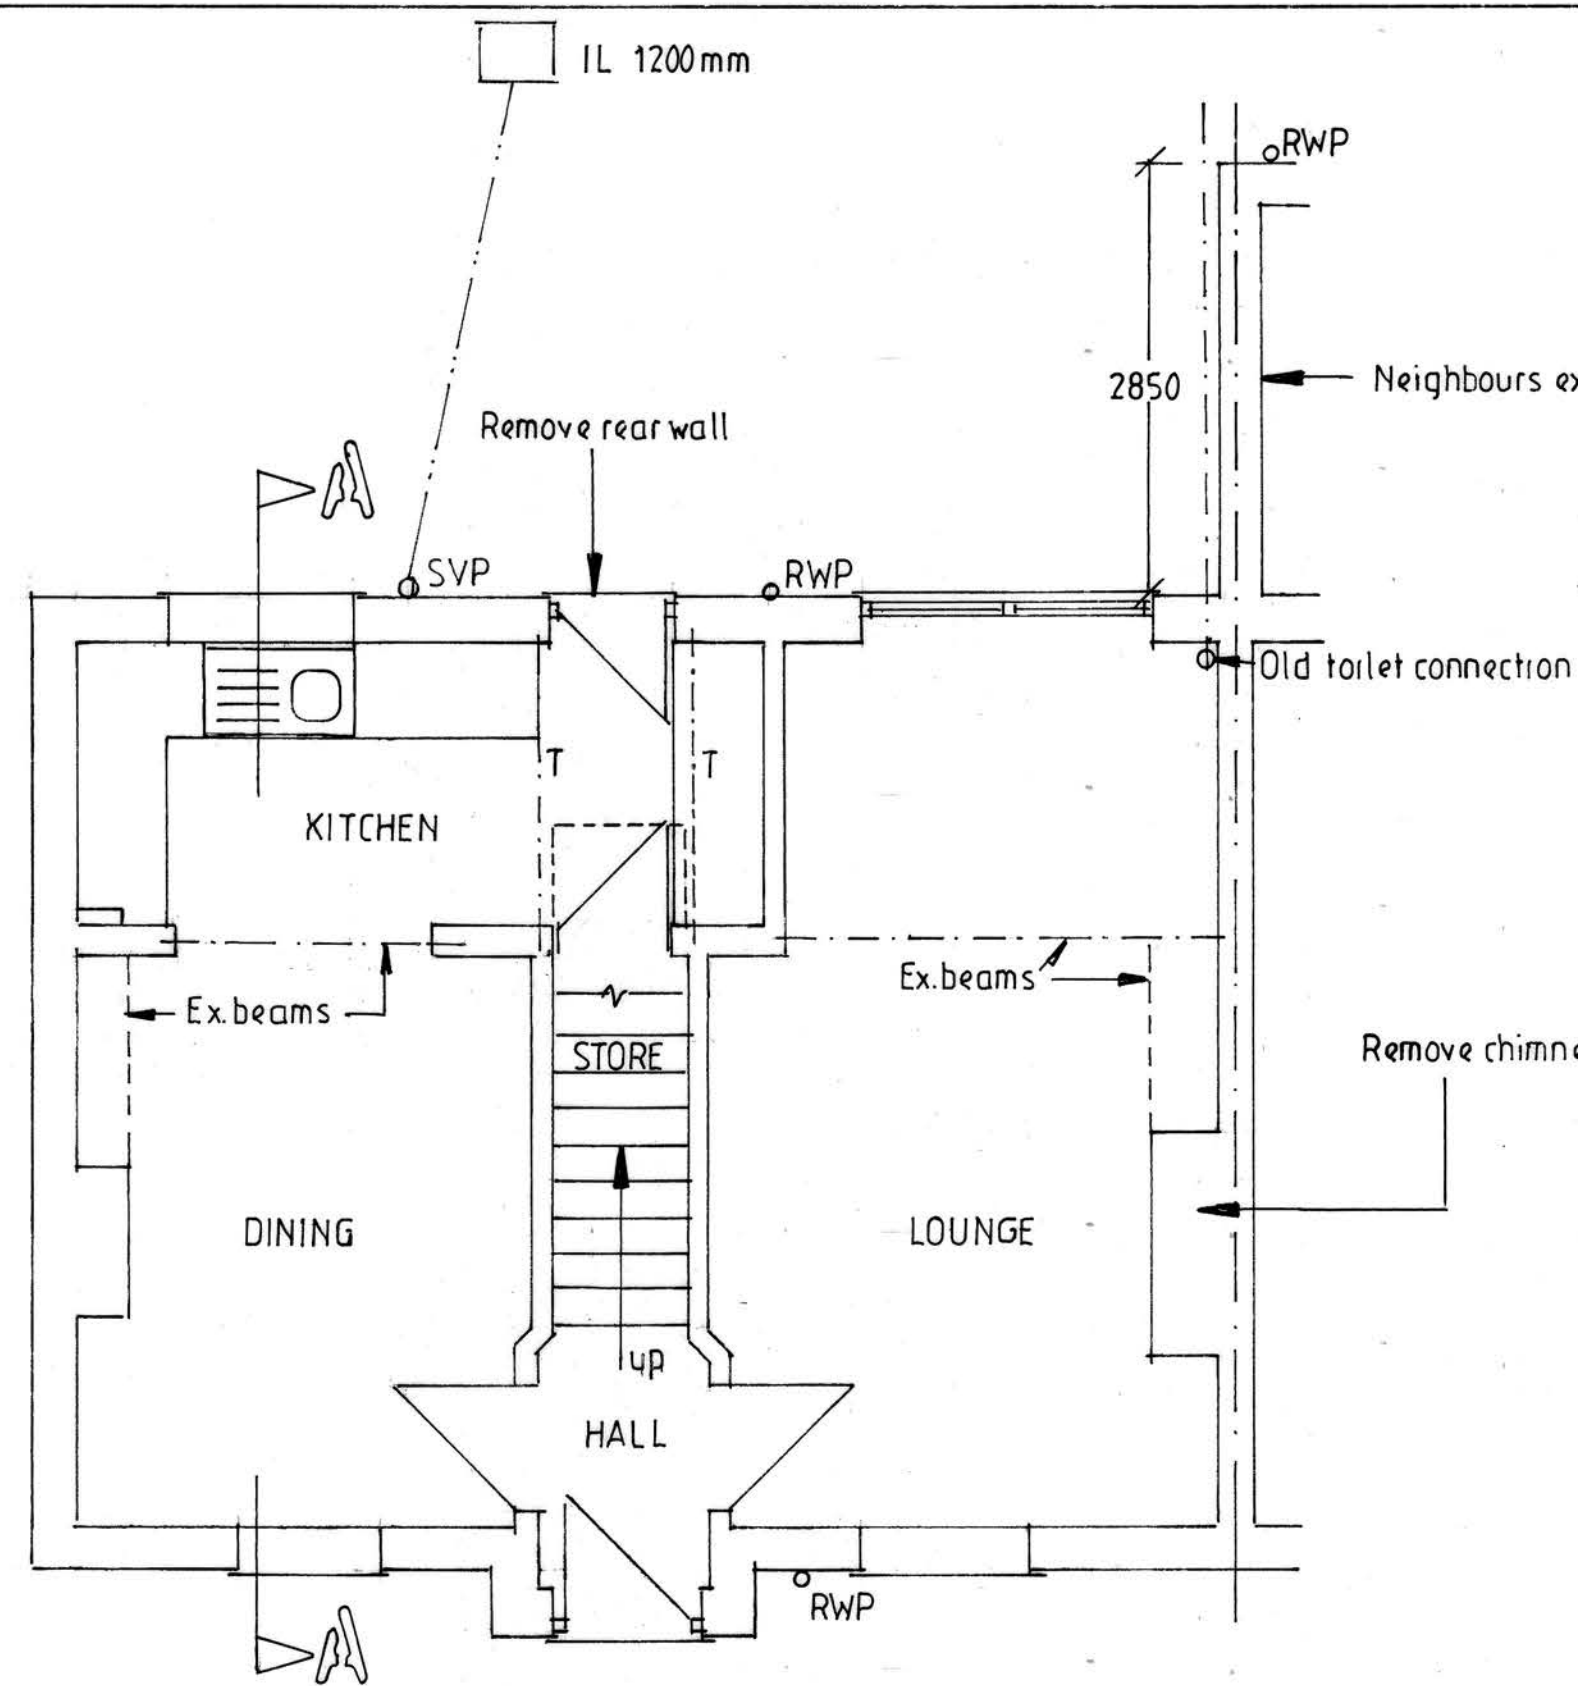


GROUND FLOOR PLAN

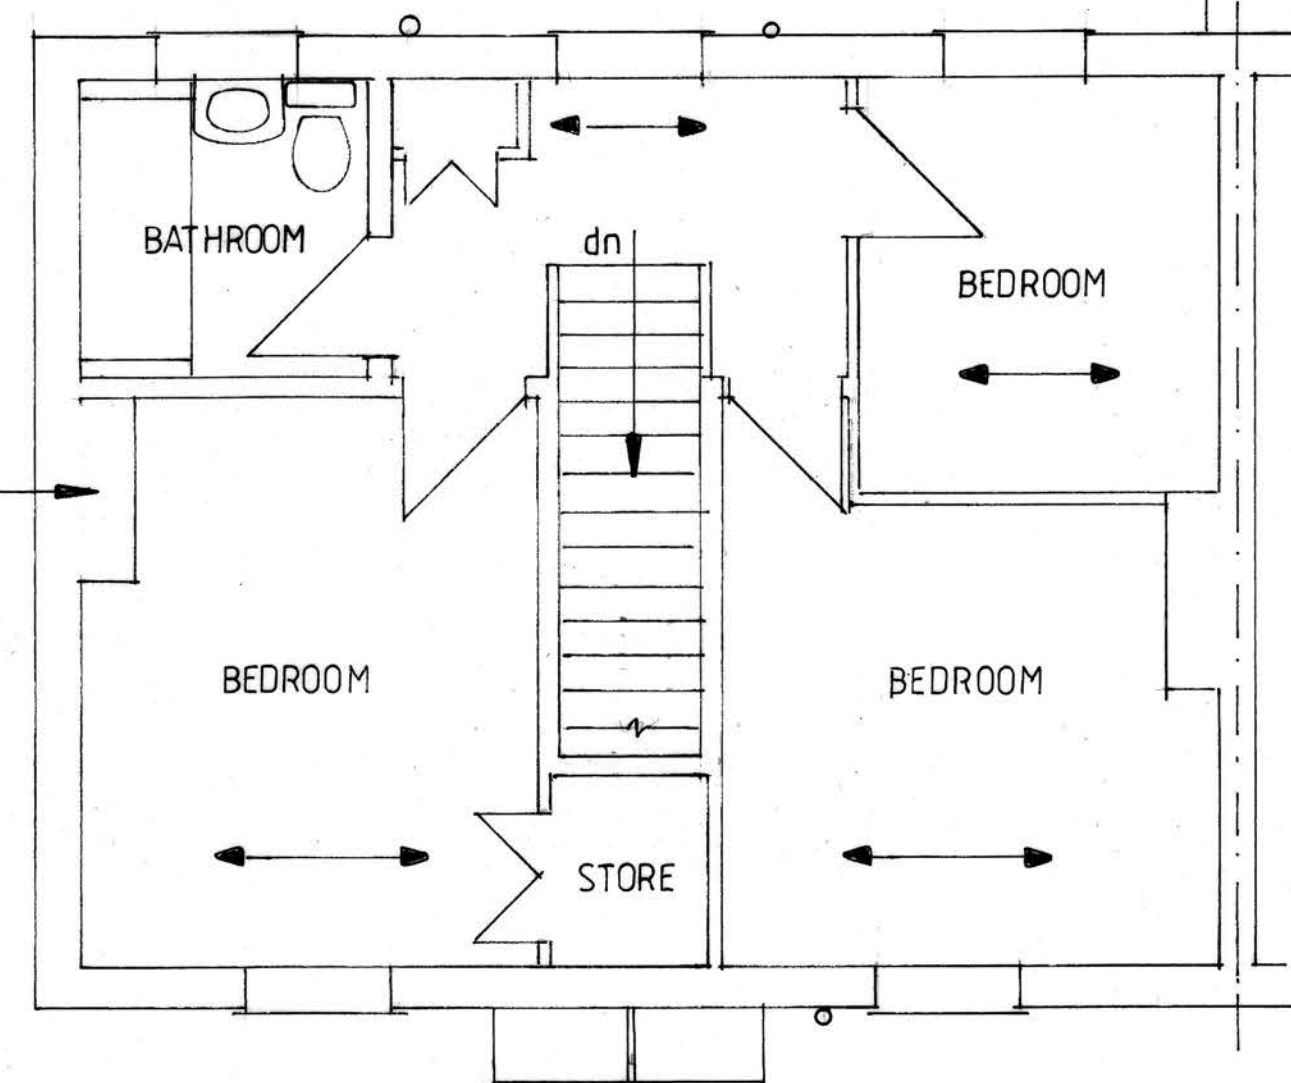


FIRST FLOOR PLAN

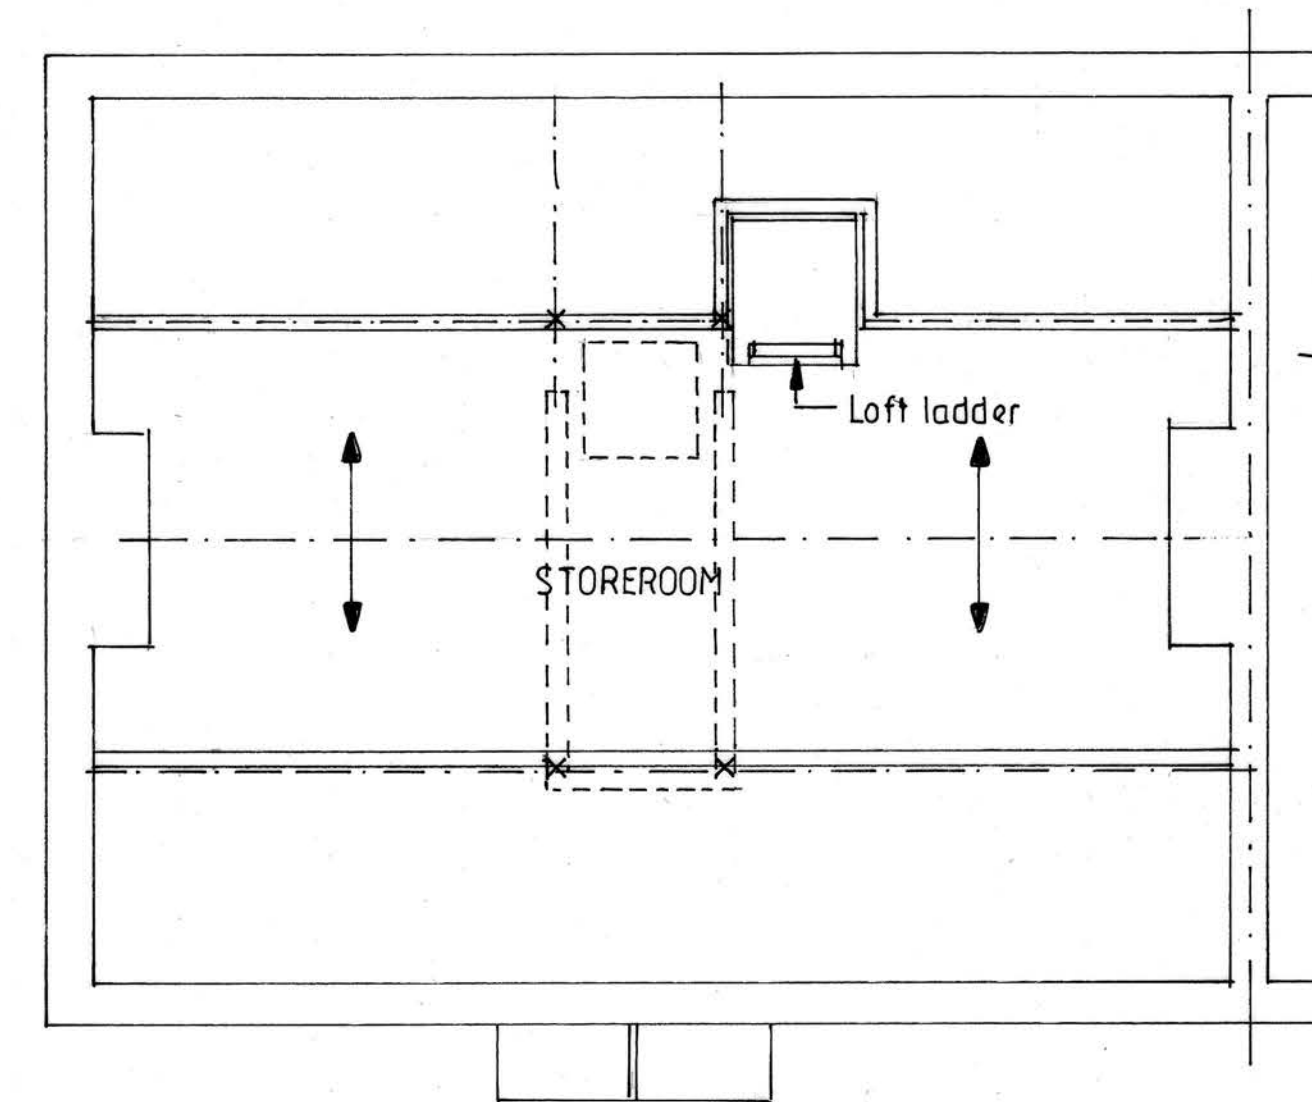

SECOND FLOOR PLAN

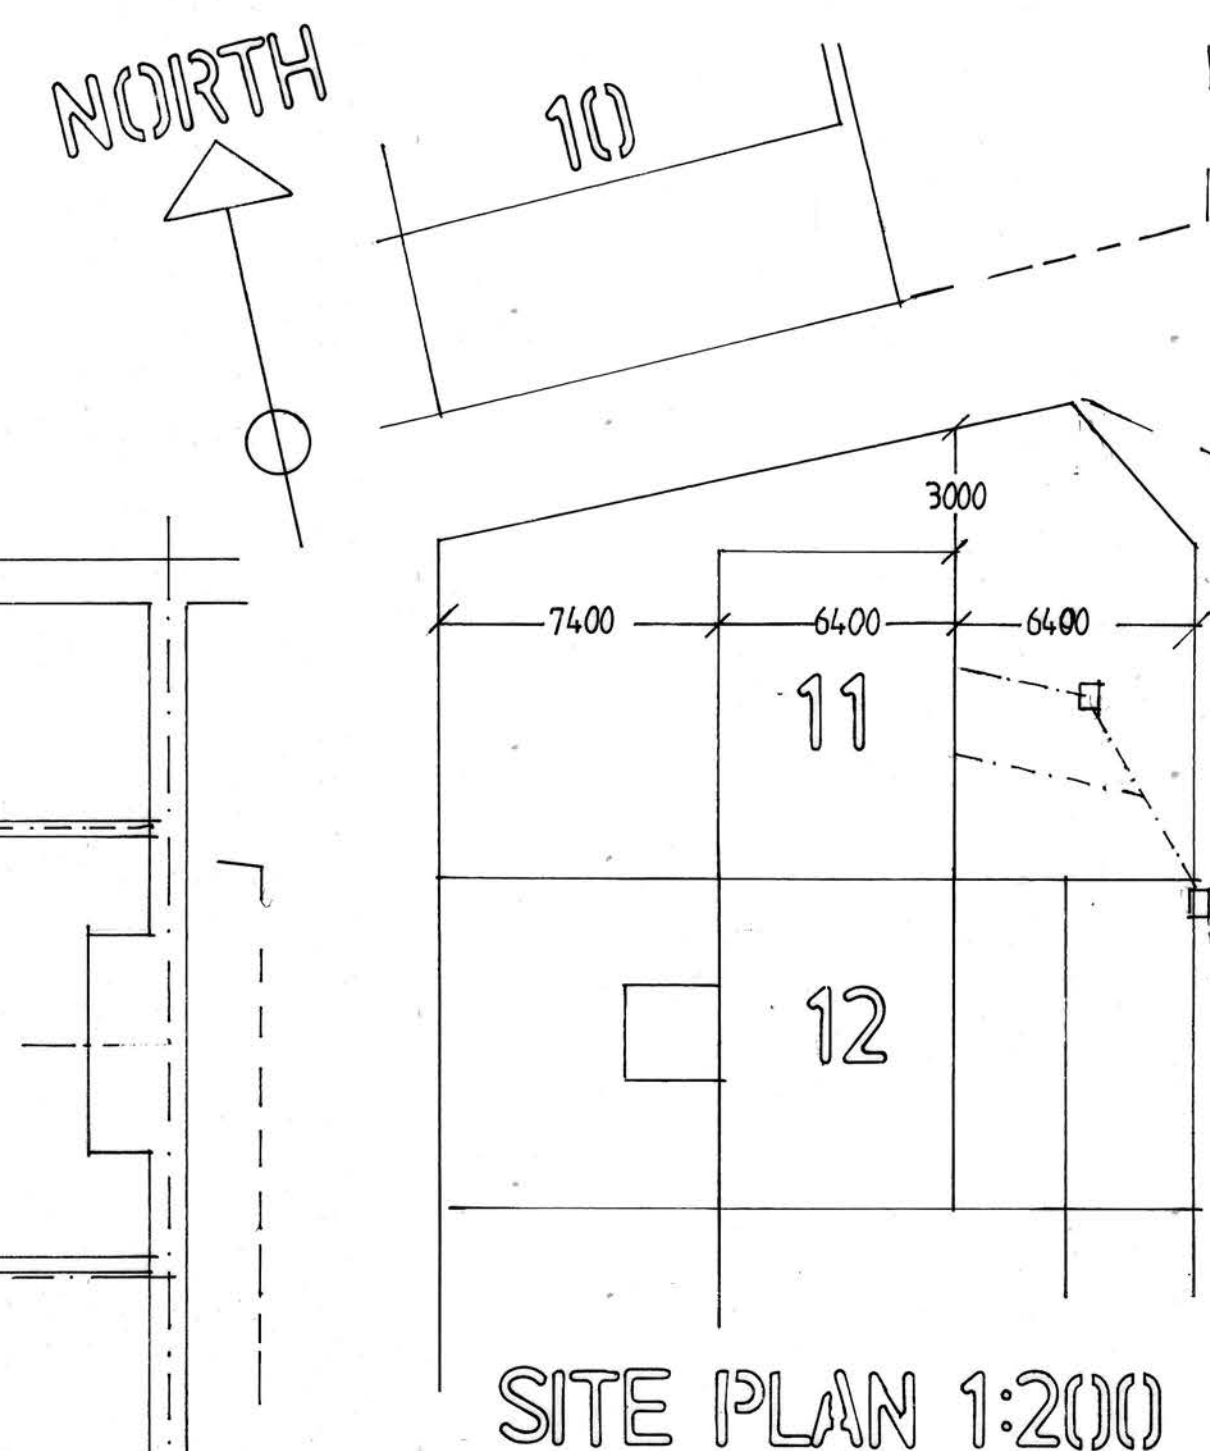

SITE PLAN 1:200

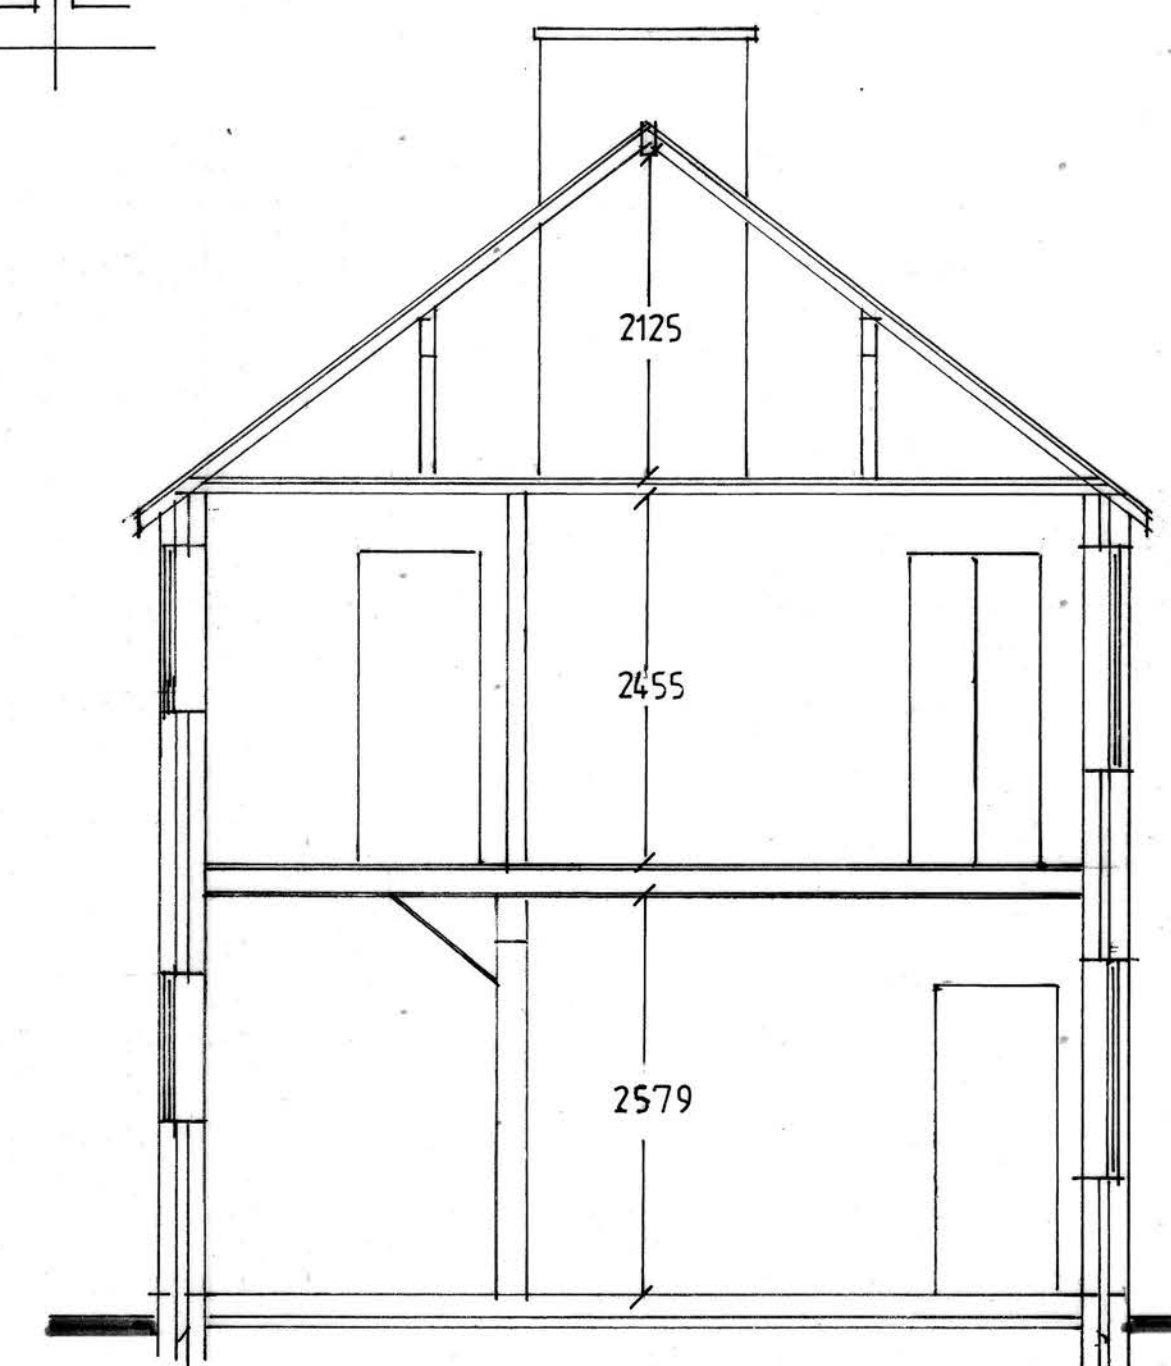


SECTION A-A


EXISTING FLOOR PLANS, ELEVATIONS AND SECTION 1:50



FRONT ELEVATION

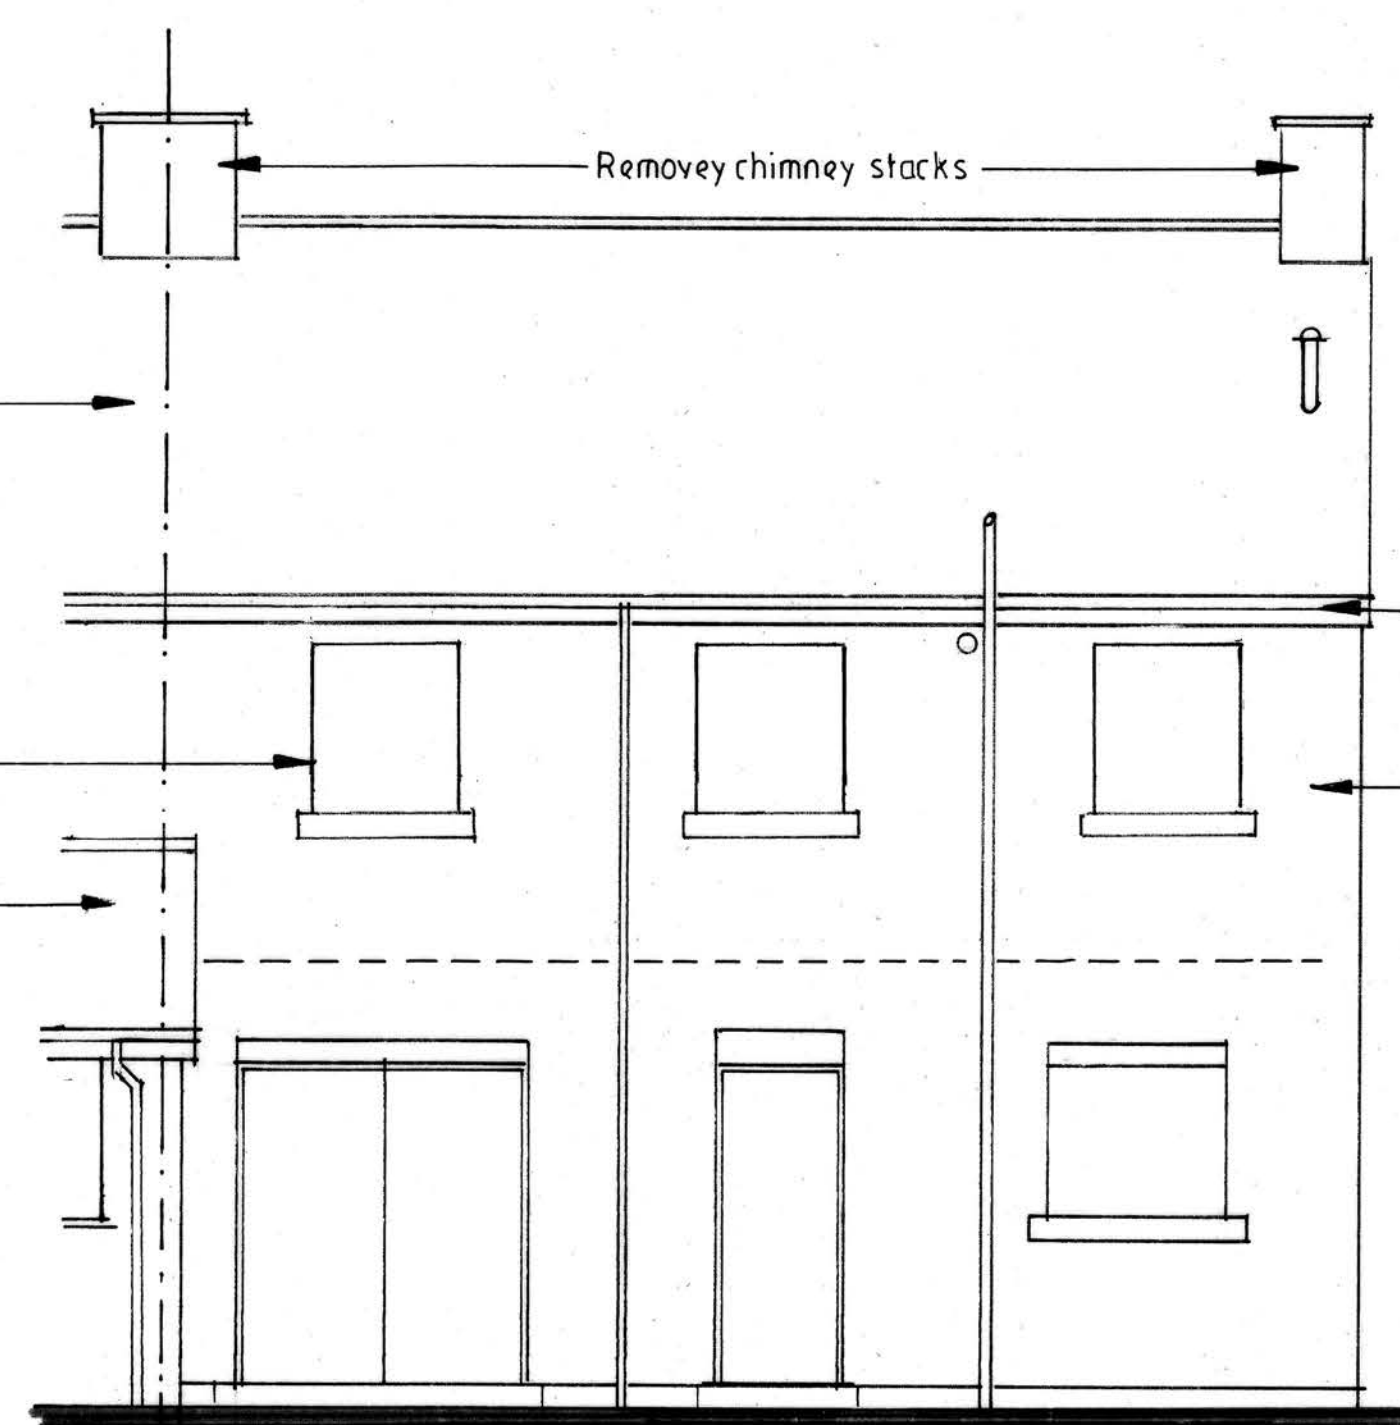

REAR ELEVATION

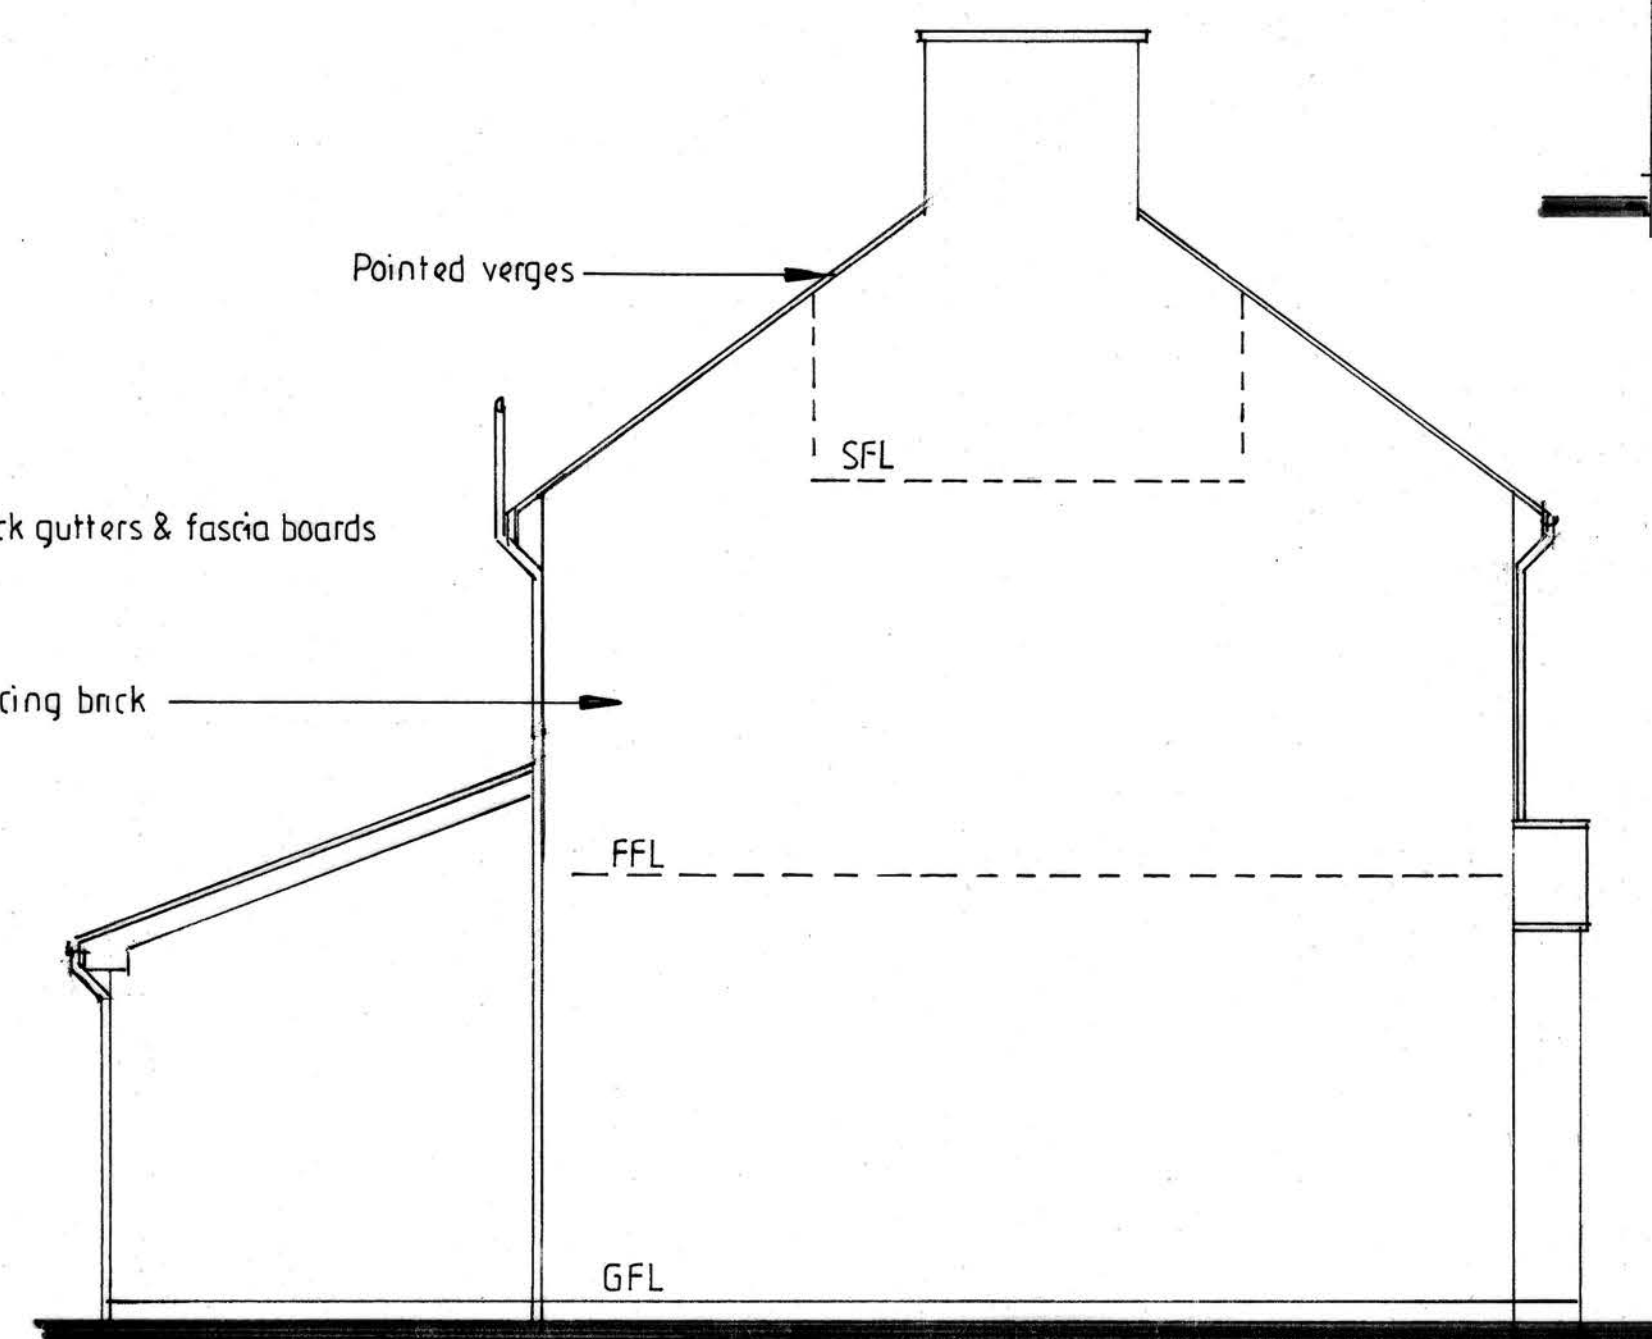

SIDE ELEVATION

**PROPOSED SINGLE
STOREY EXTENSION
& REAR DORMER**

FOR KURT GILLIBRAND
AT 11 LARKHILL
OLD LANGHO
BB6 8AR

ADRIAN HUGHES
ARCHITECTURAL SERVICES

SCALE 1:50 1:200
DATE JULY 2022

DRAWING NO.
1/18/2022