



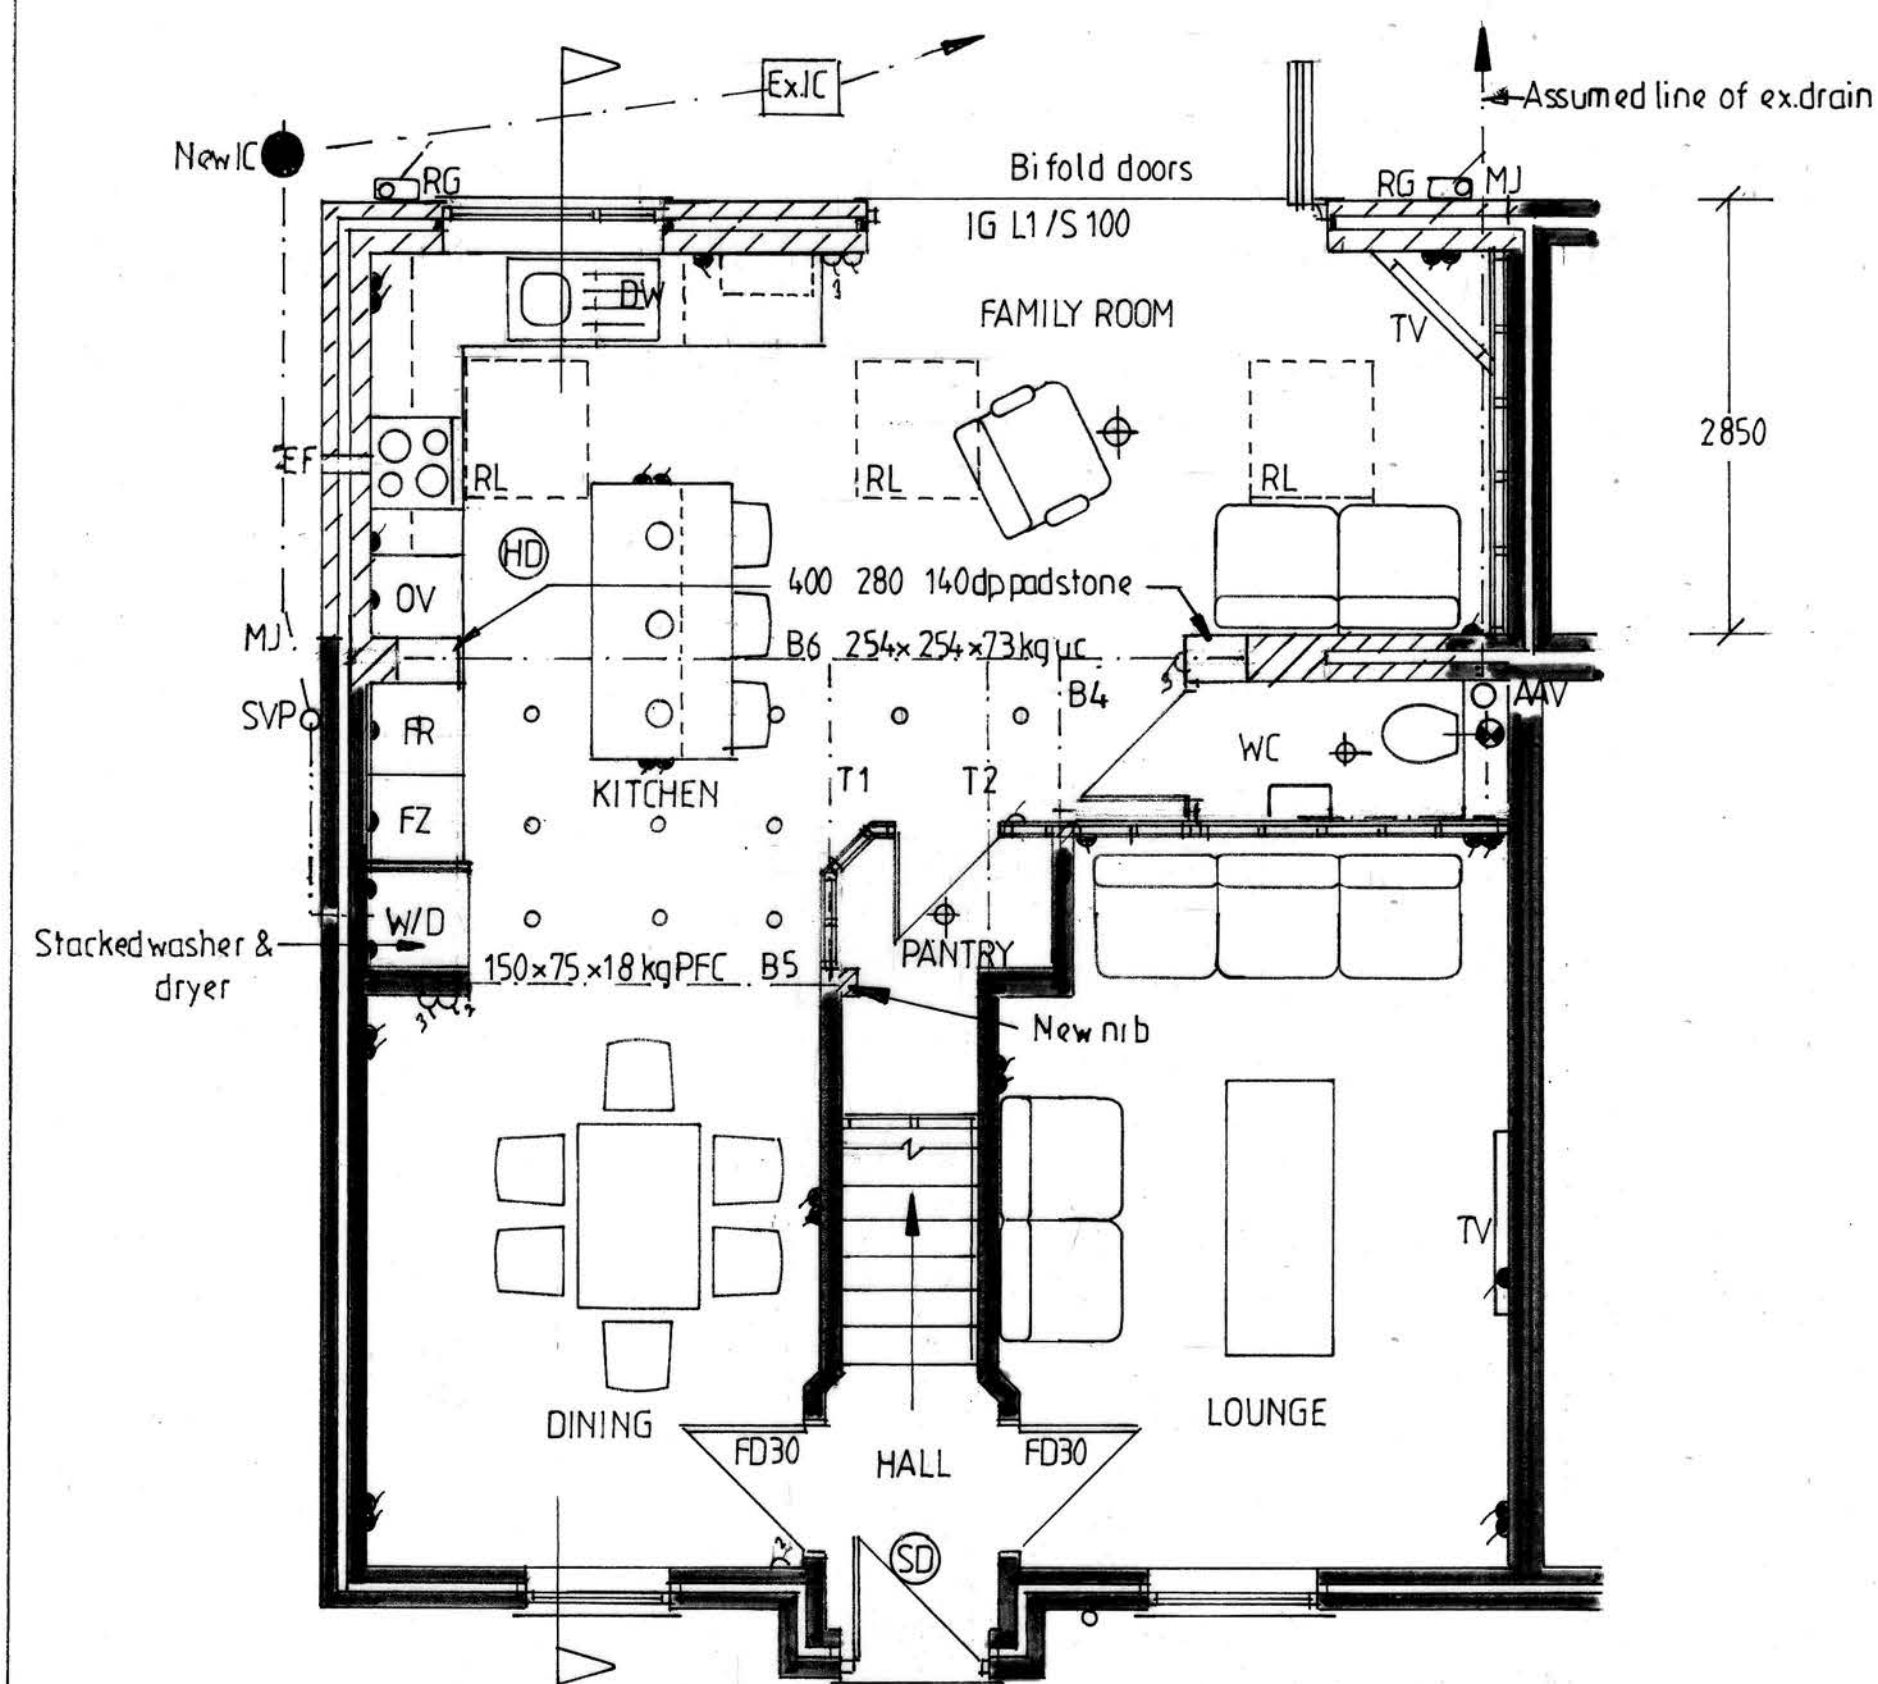


GROUND FLOOR PLAN

- Matching facing brick
- Dark grey vertical tile hanging

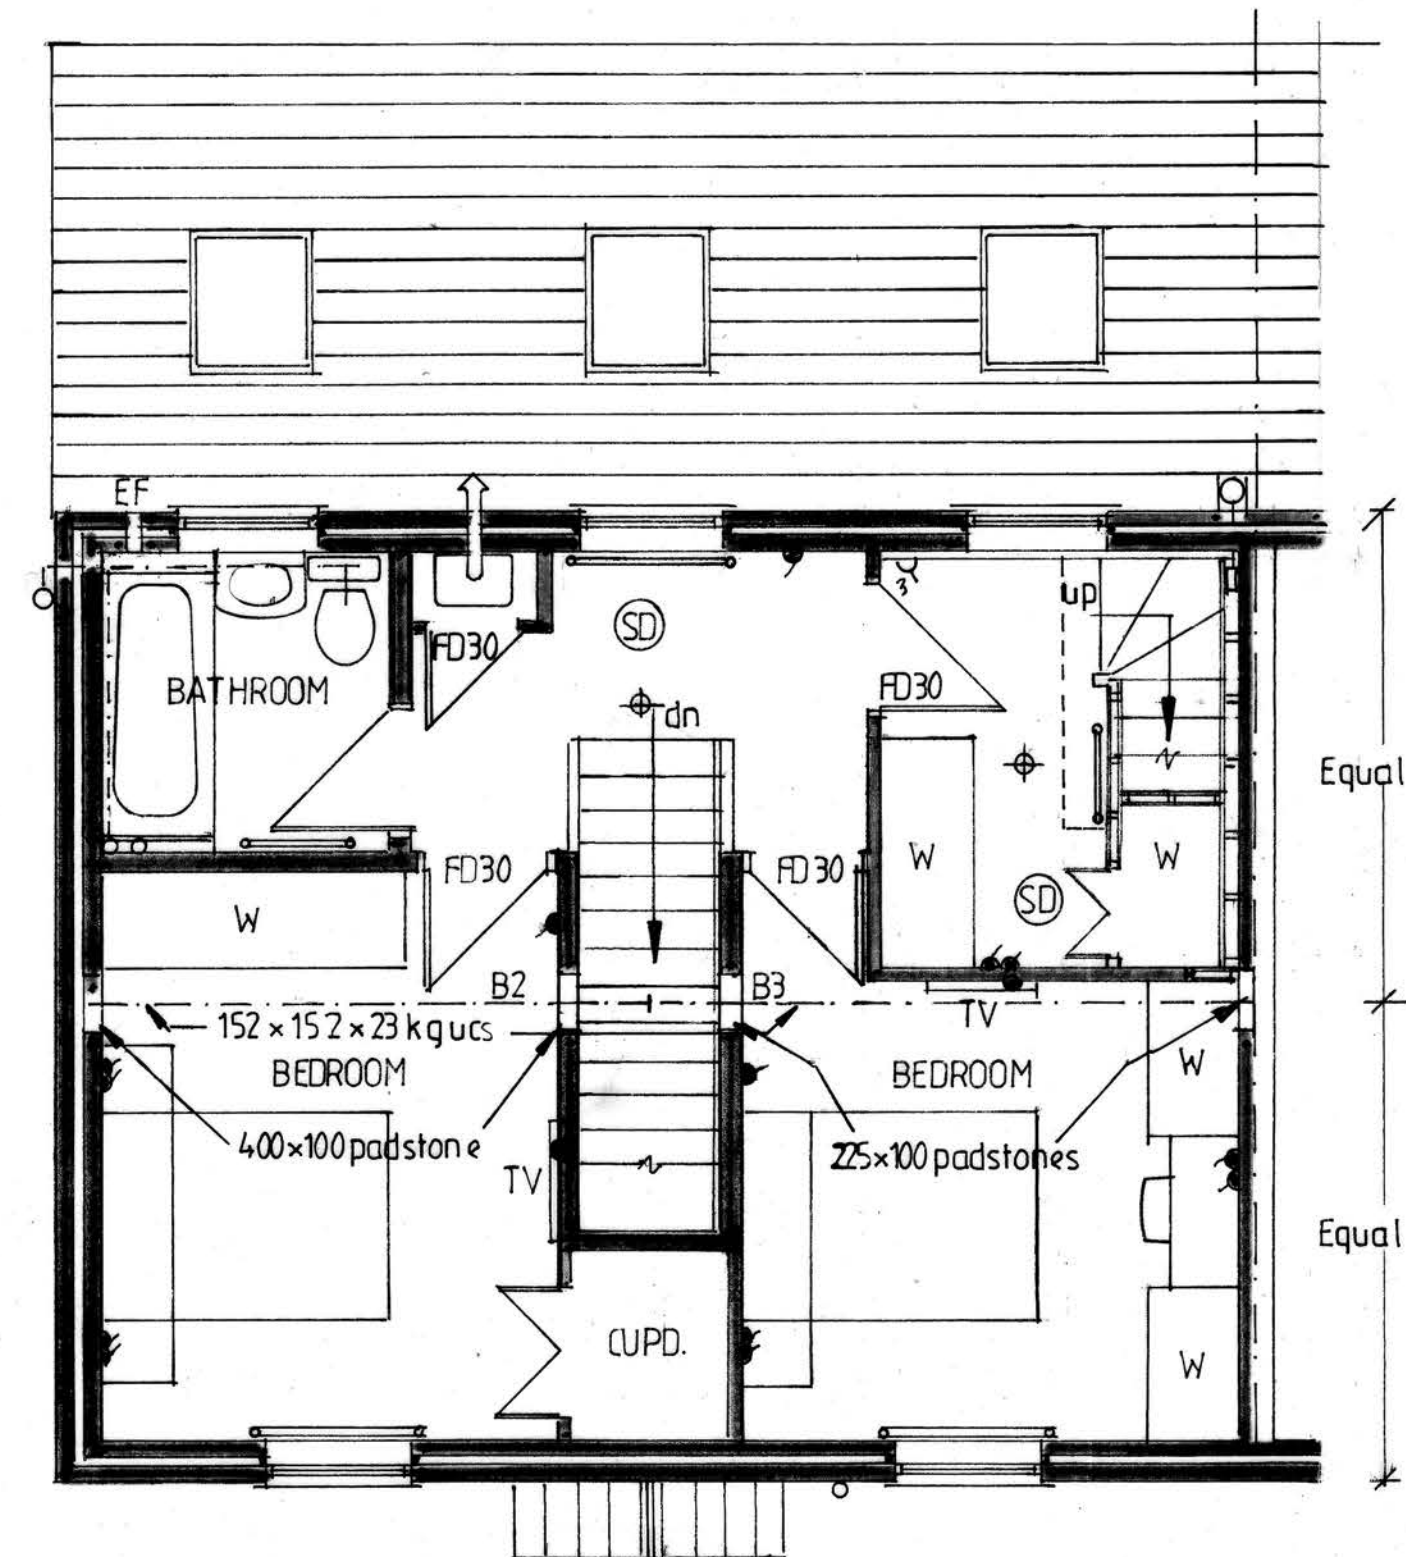


FIRST FLOOR PLAN


- Double glazed white upvc windows
- Marley Modern slate grey interlocking concrete tiles

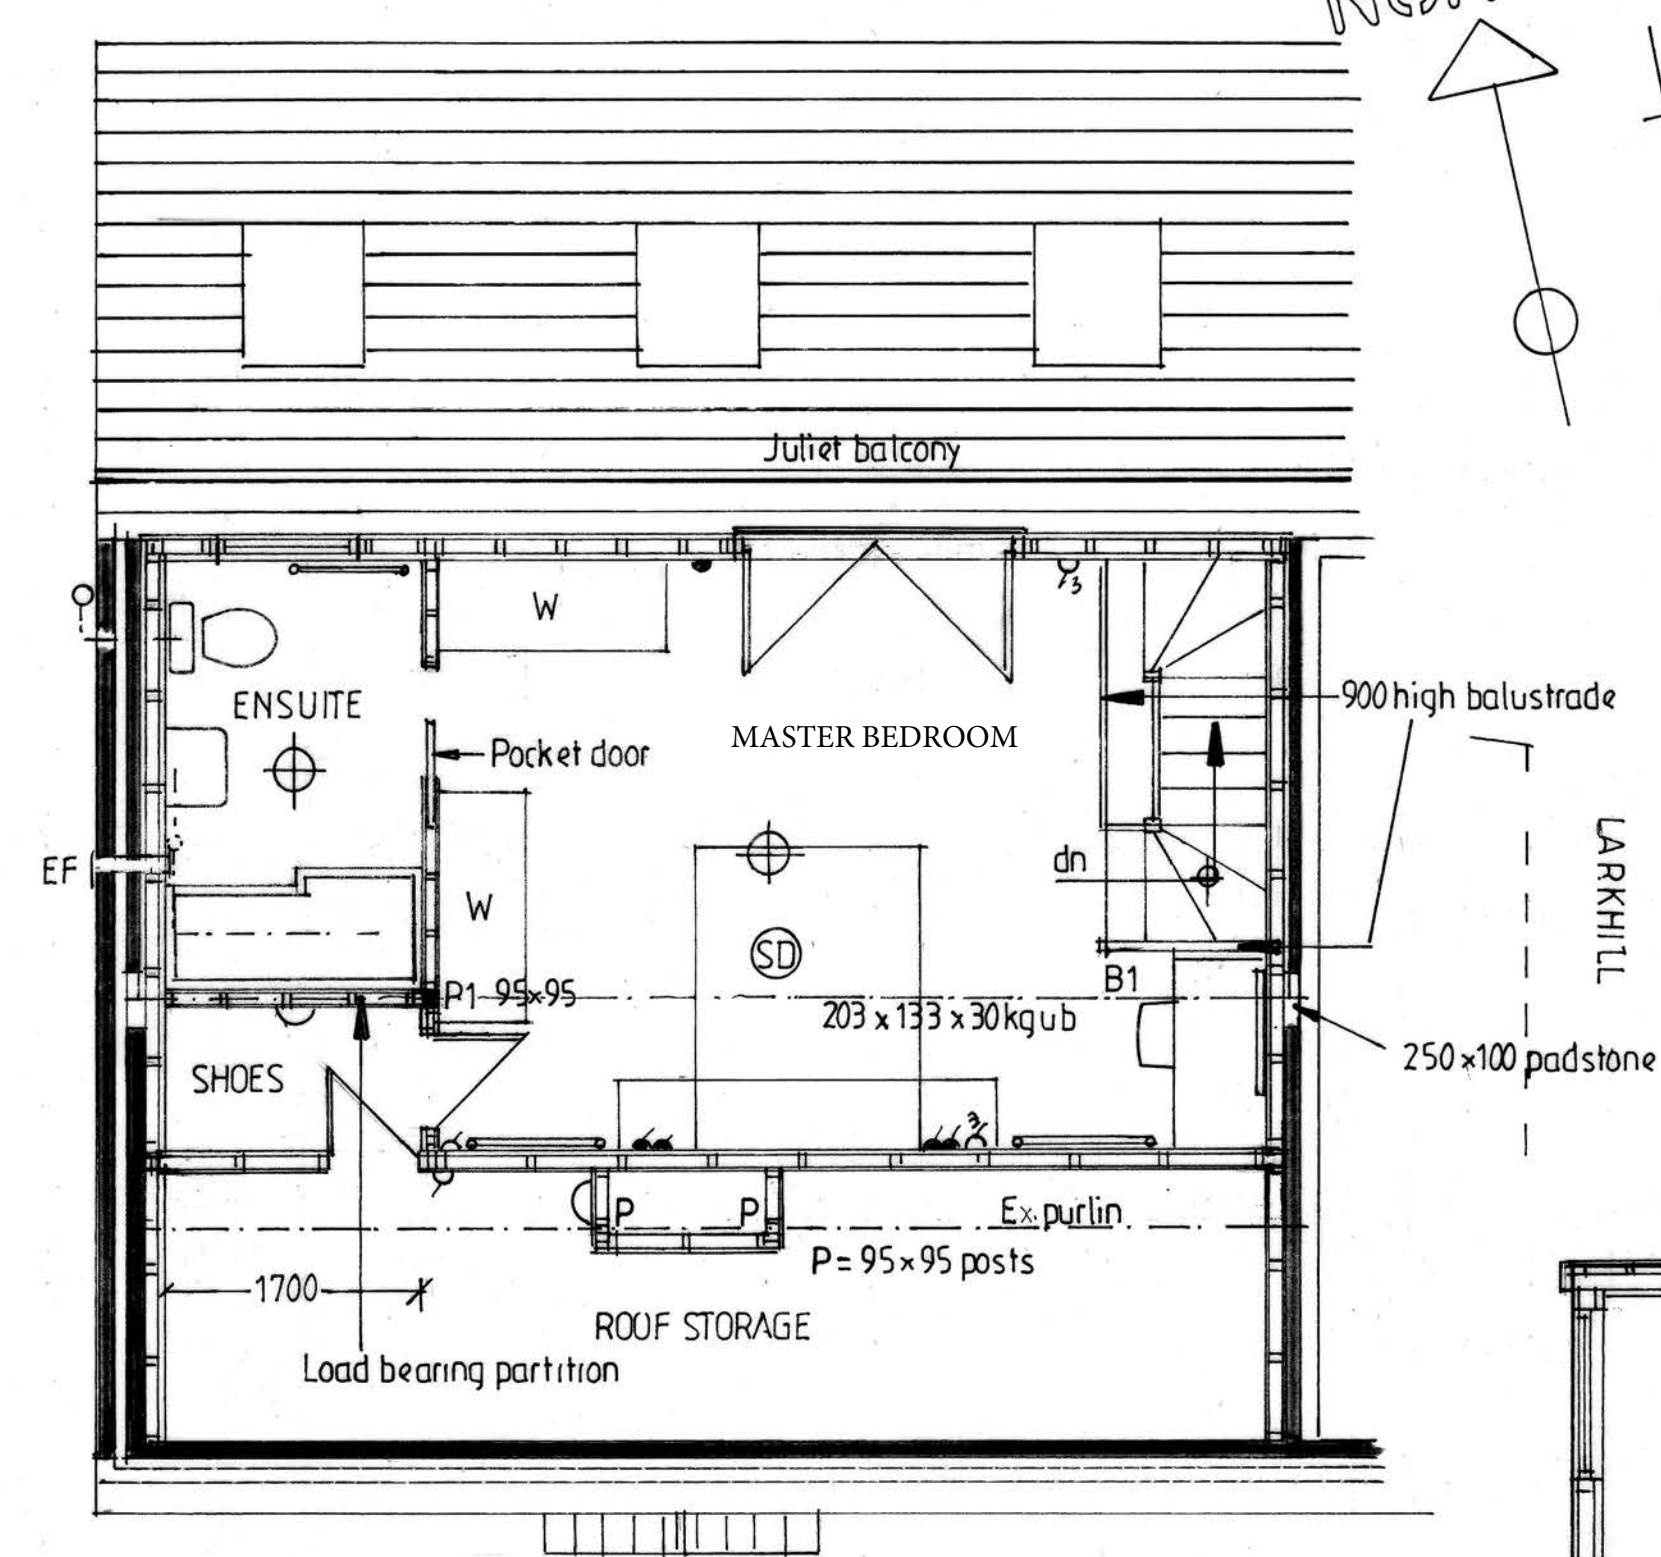


SECOND FLOOR PLAN

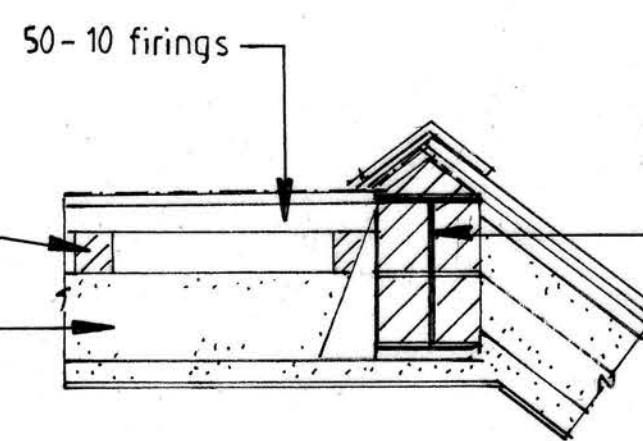


DETAIL B

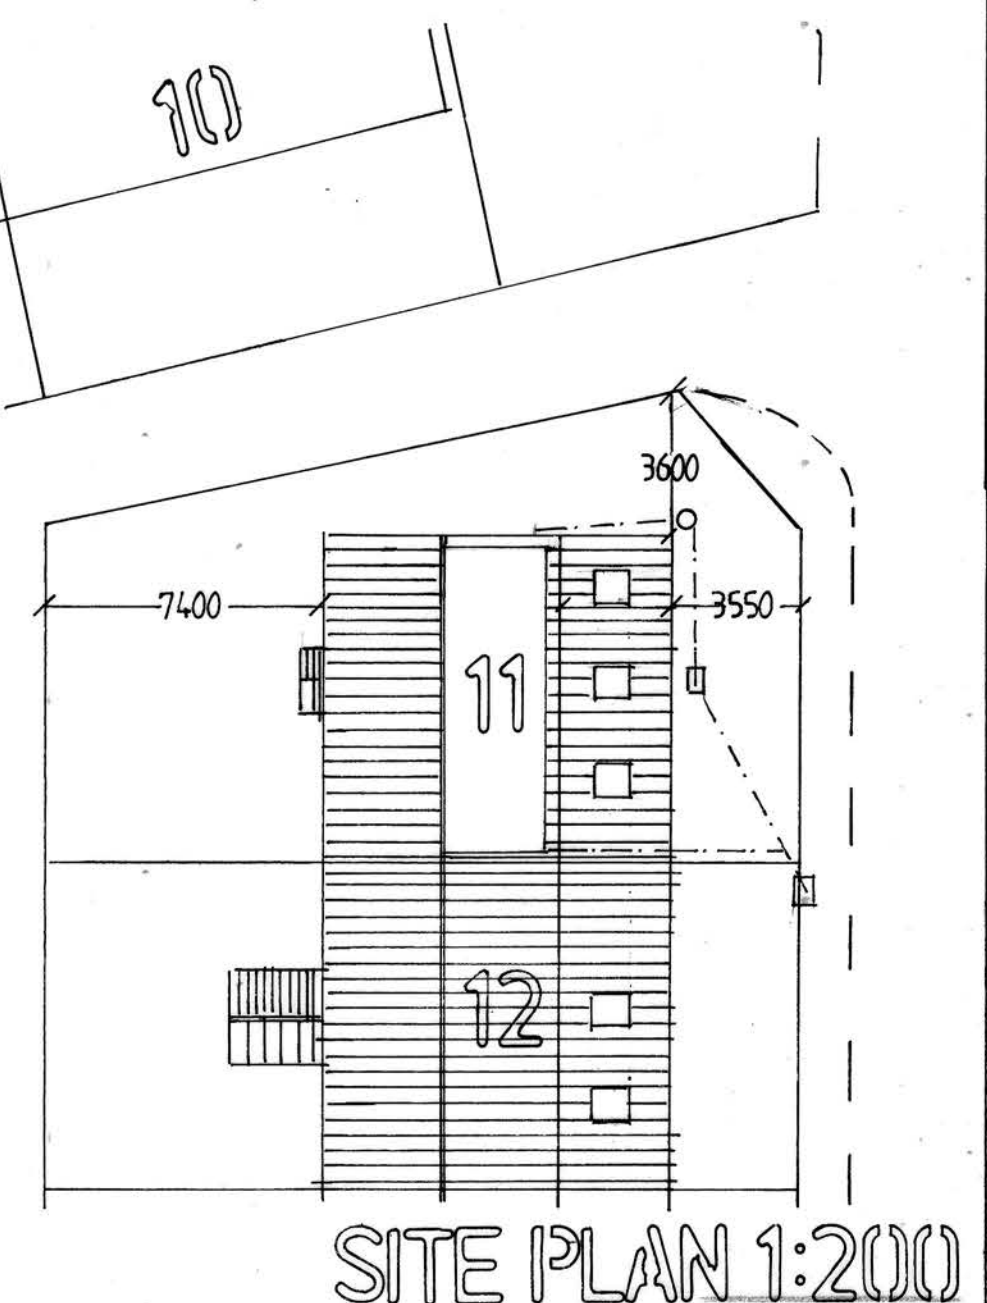

SITE PLAN 1:200

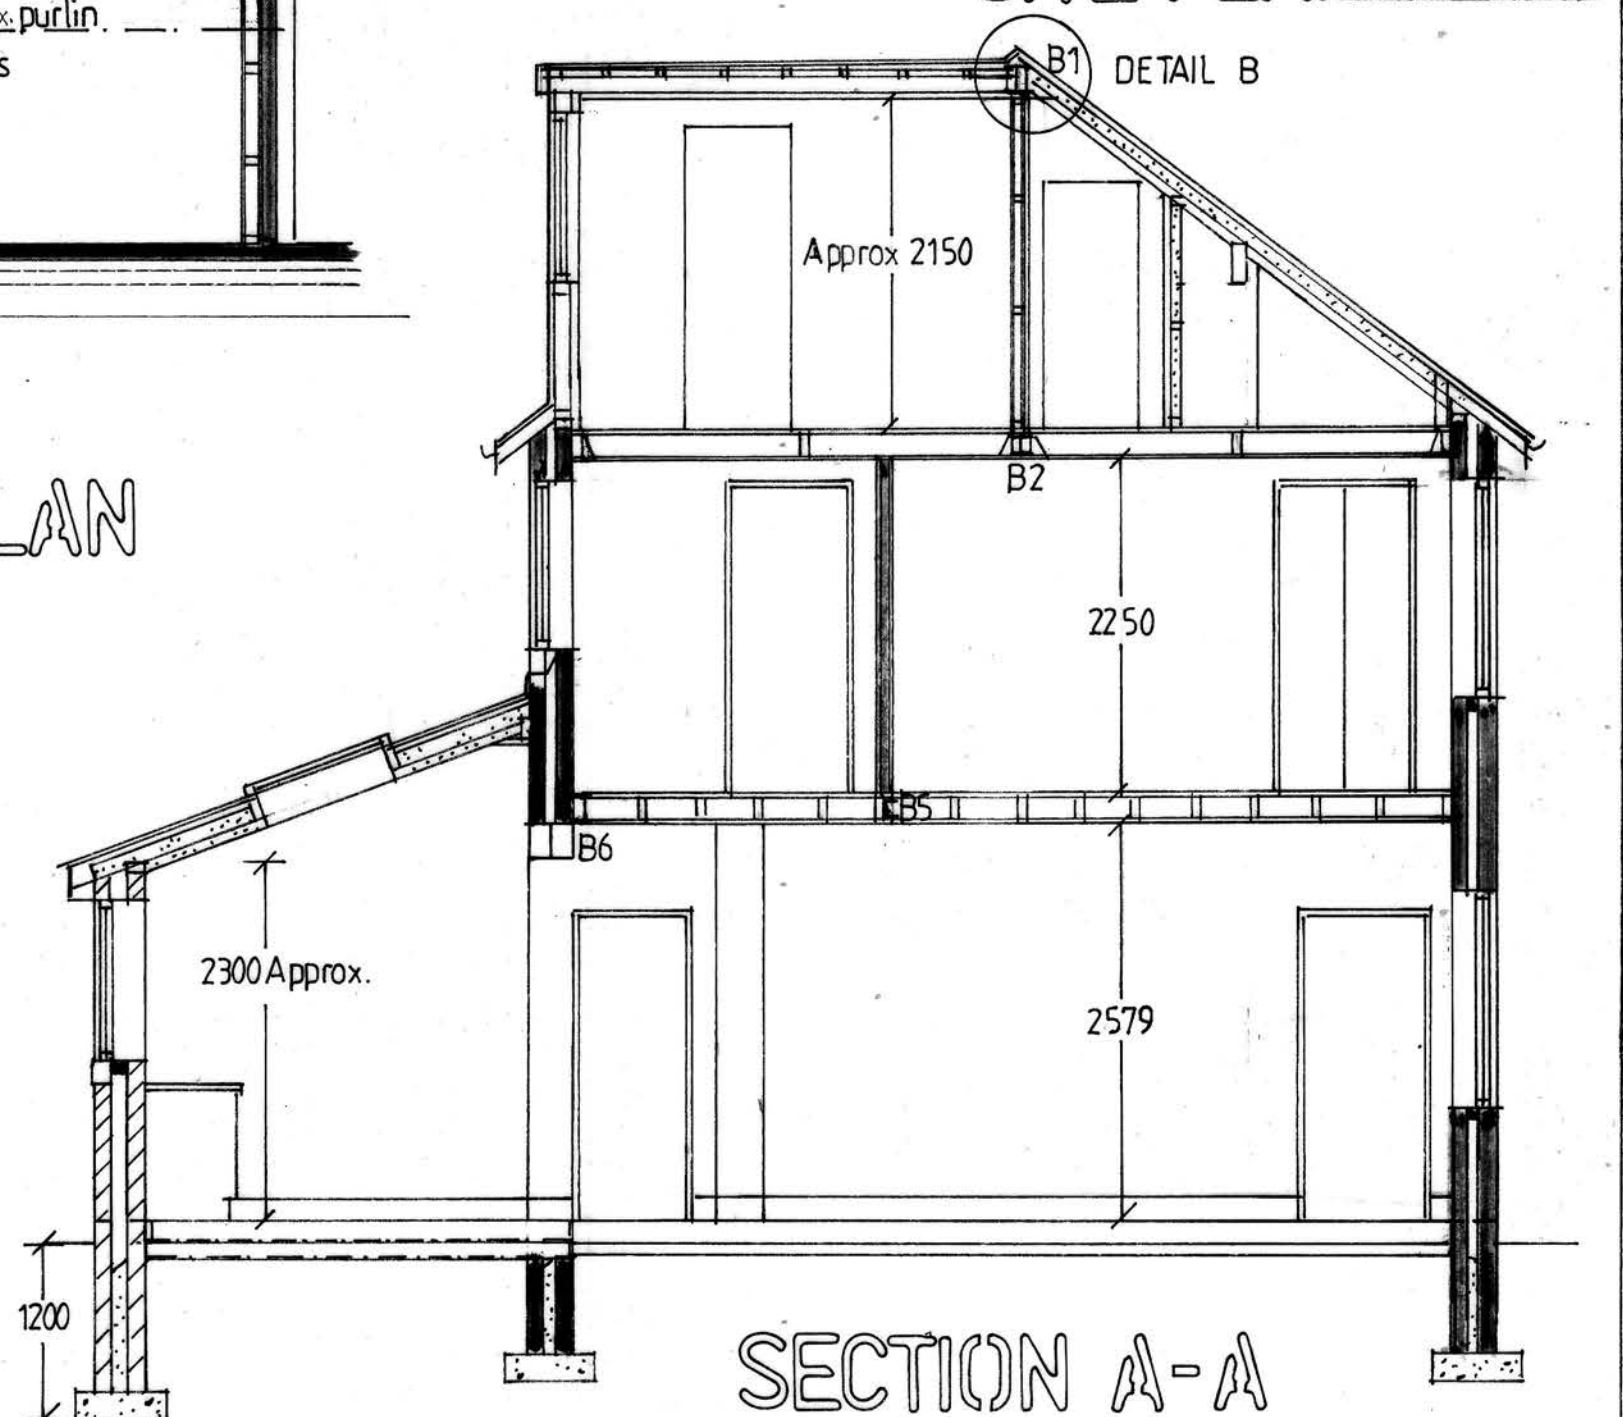

SECTION A-A

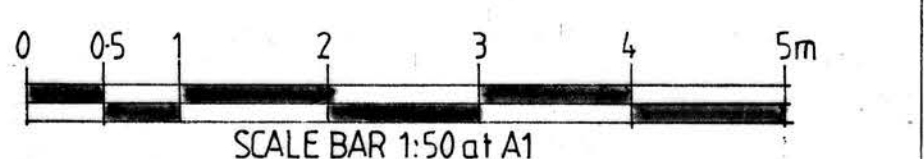


PROPOSED FLOOR PLANS, ELEVATIONS AND SECTION



FRONT ELEVATION



REAR ELEVATION

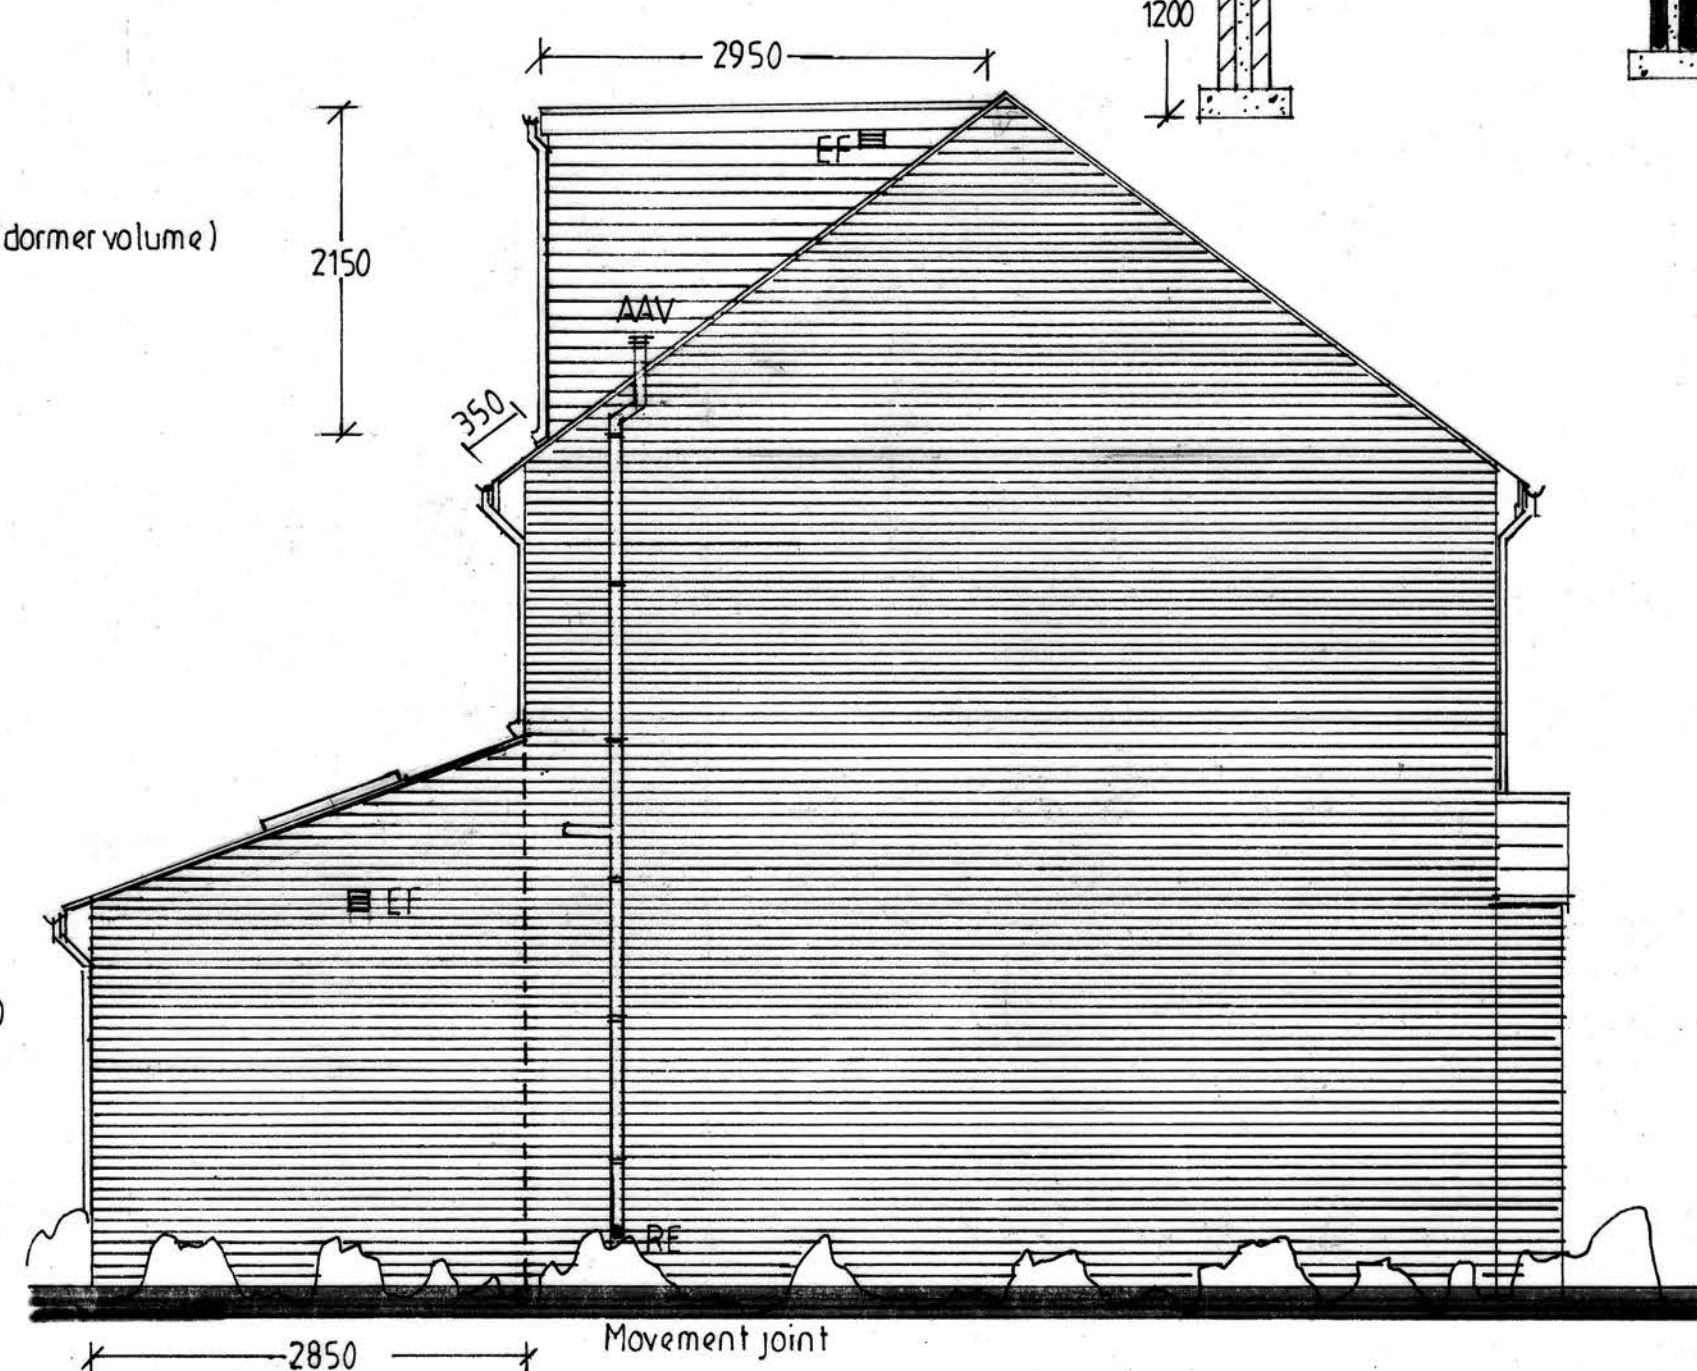

SIDE ELEVATION

PROPOSED SINGLE STOREY EXTENSION & REAR DORMER

FOR KURT GILLIBRAND
AT 11 LARKHILL
OLD LANGHO
BB6 8AR

ADRIAN HUGHES
ARCHITECTURAL SERVICES

SCALE 1:50 1:200
DATE JULY 2022
DRAWING NO. 2/18/2022