

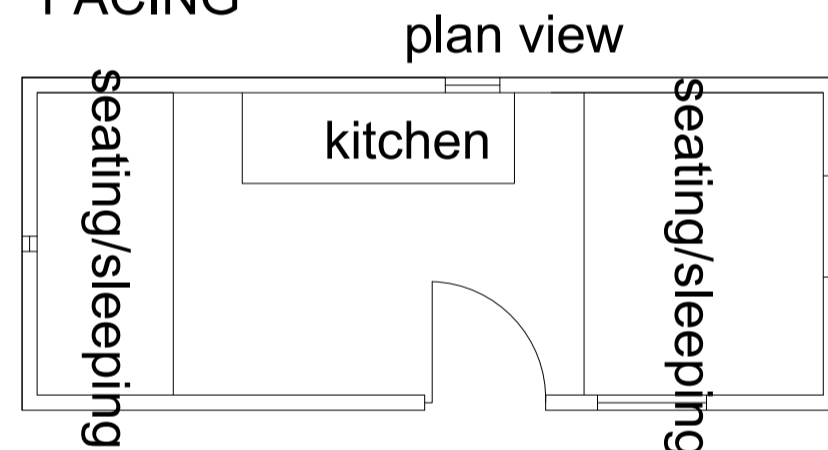
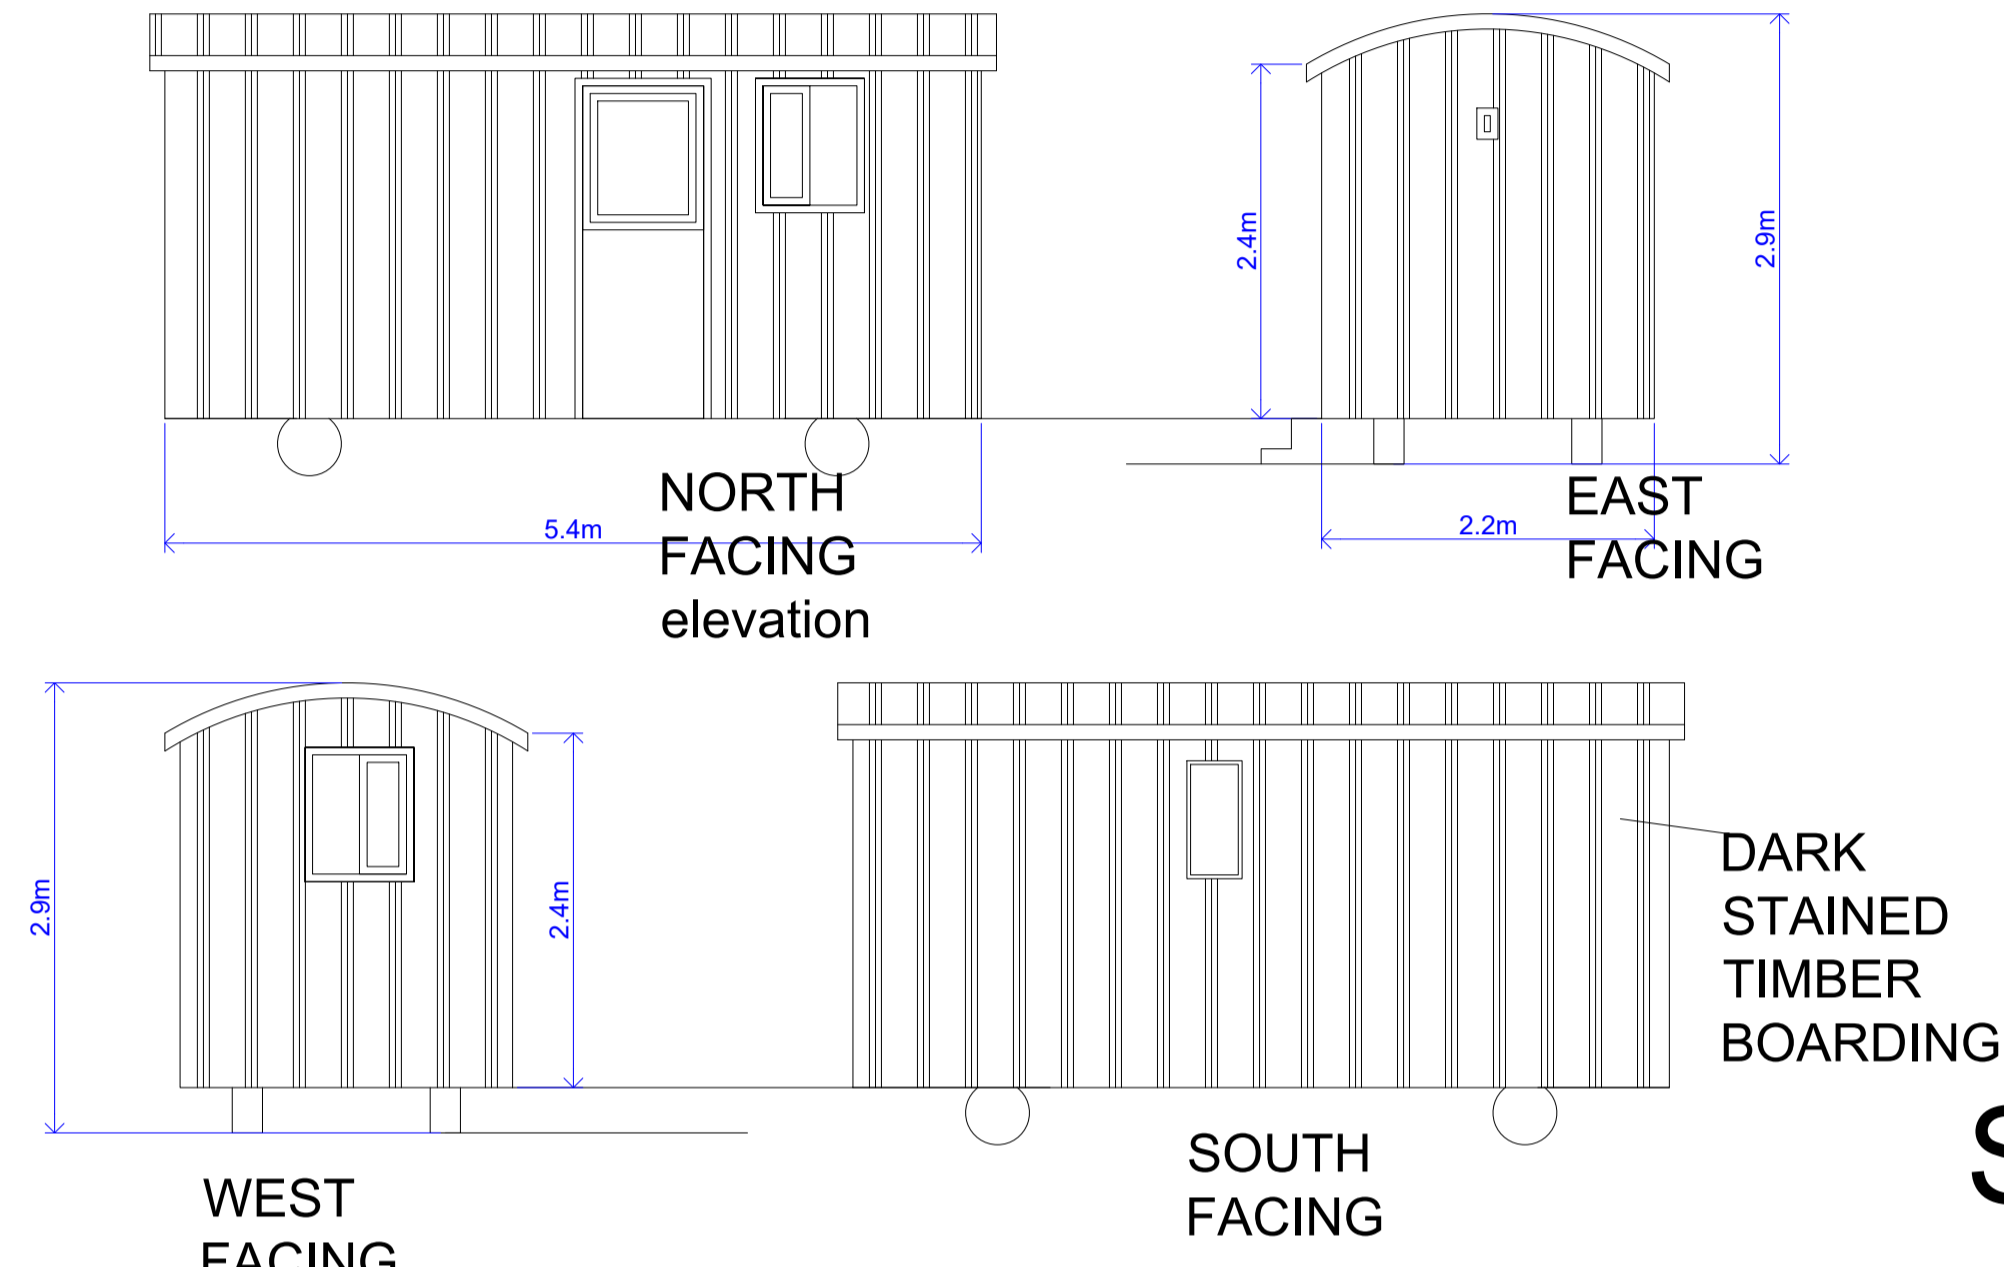


proposed shepherds hut

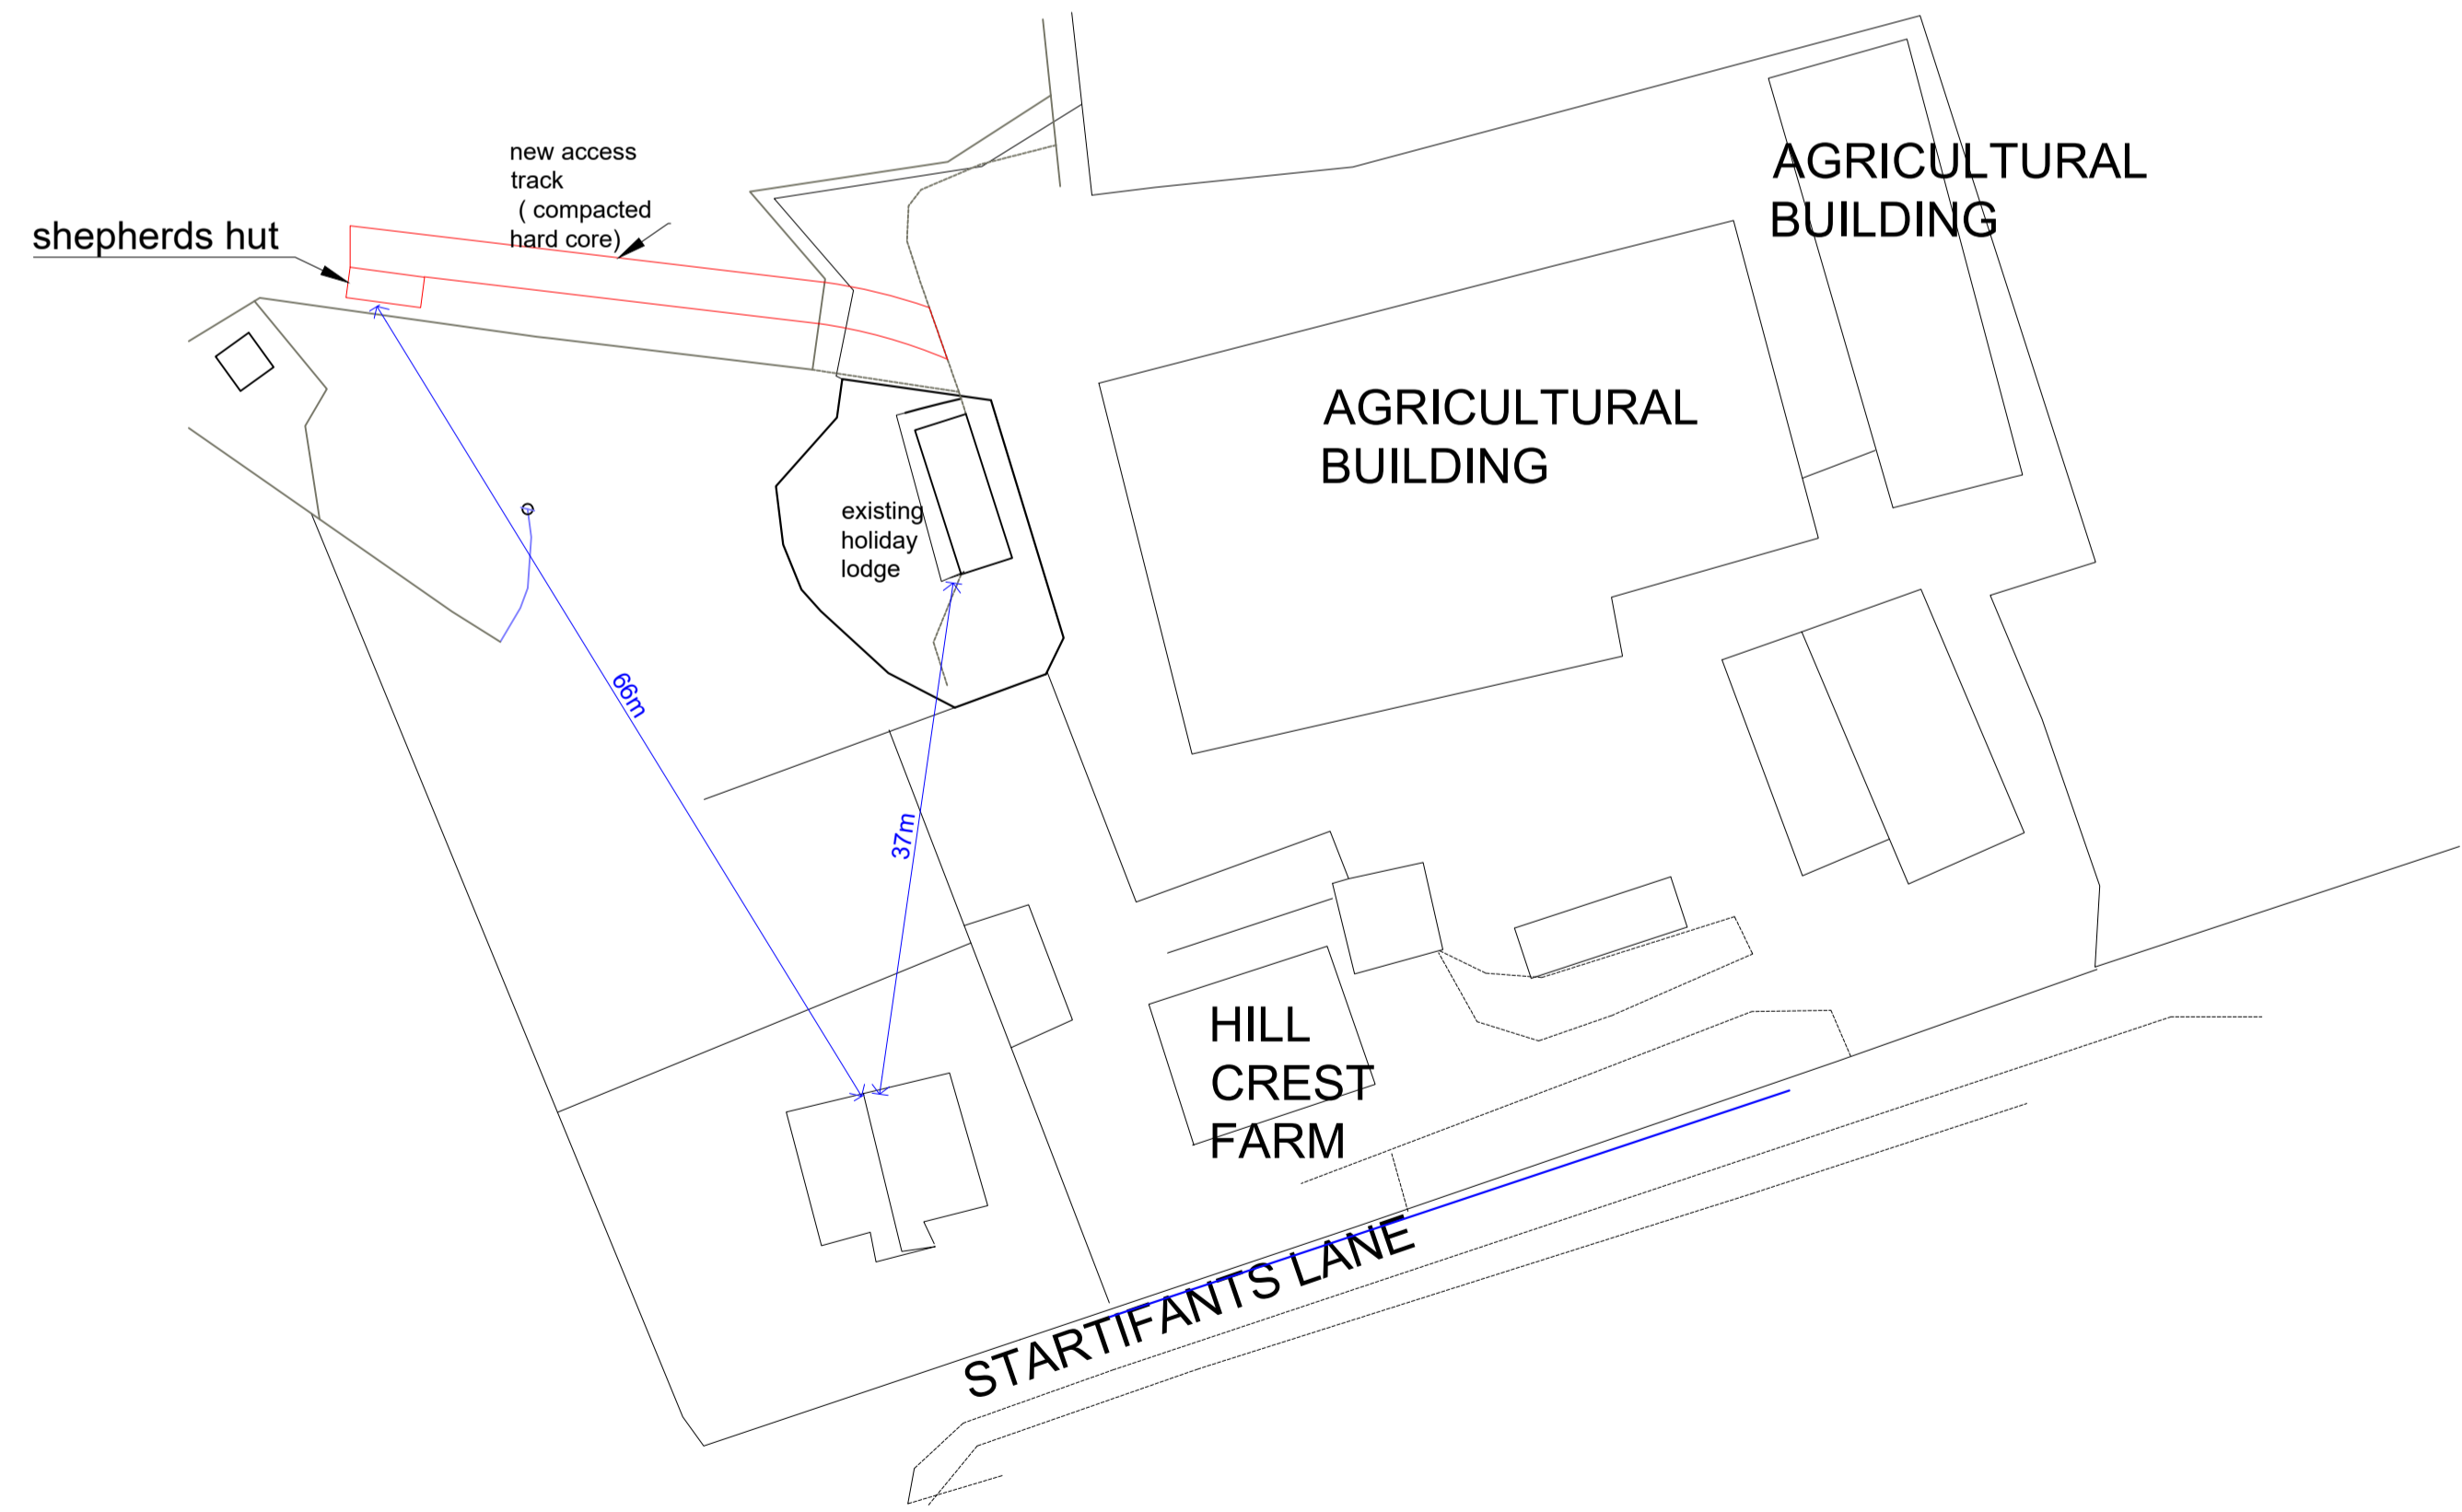

# SITE PLAN SCALE 1:500

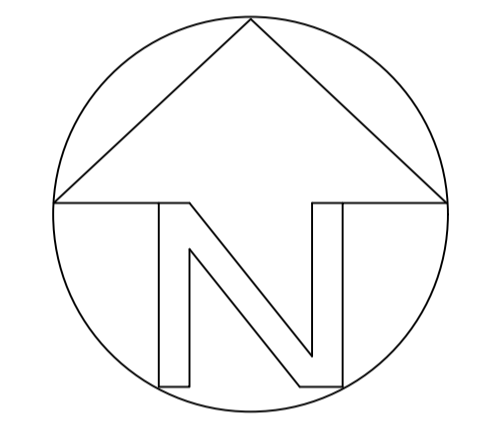

<p><b>DRAWN BY:</b></p>  <p><b>Planning Consultancy Ltd</b></p> <p>5 Bobbin Mill Cottages, Stubbins Lane, Cloughton-on-Brook, Preston, PR3 0PL Telephone 01995 640135 Mobile 07813 296 287 e-mail: mel@mlplanning.org</p>	<p>CLIENT: MR S PYE</p> <p>PROJECT: SITING OF A SHEPHERDS HUT FOR HOLIDAY ACCOMODATION</p> <p>LOCATION: HILL CREST FARM, STARTIFANTS LANE, CHIPPING, PRESTON</p>	<p>DATE: 27th July 2022 NO. M/SP/G 127</p> <p>SCALE: 1:50 &amp; 1:500</p> <p>A1</p>
--	--	---