


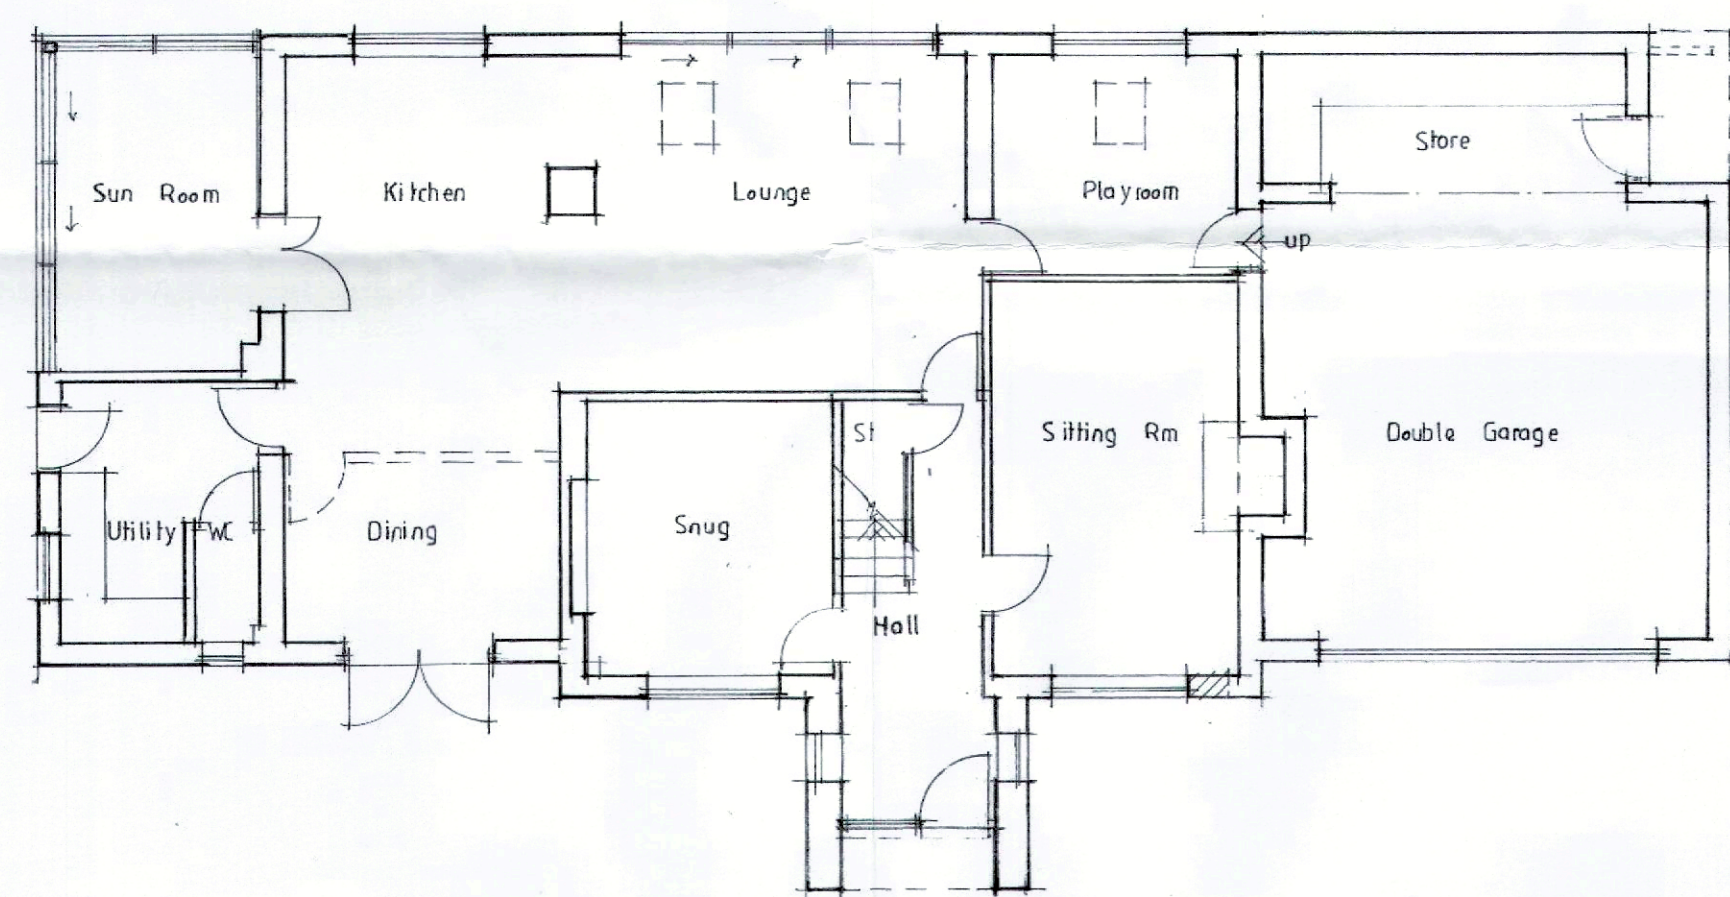
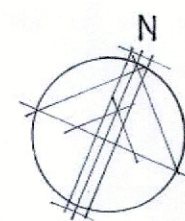


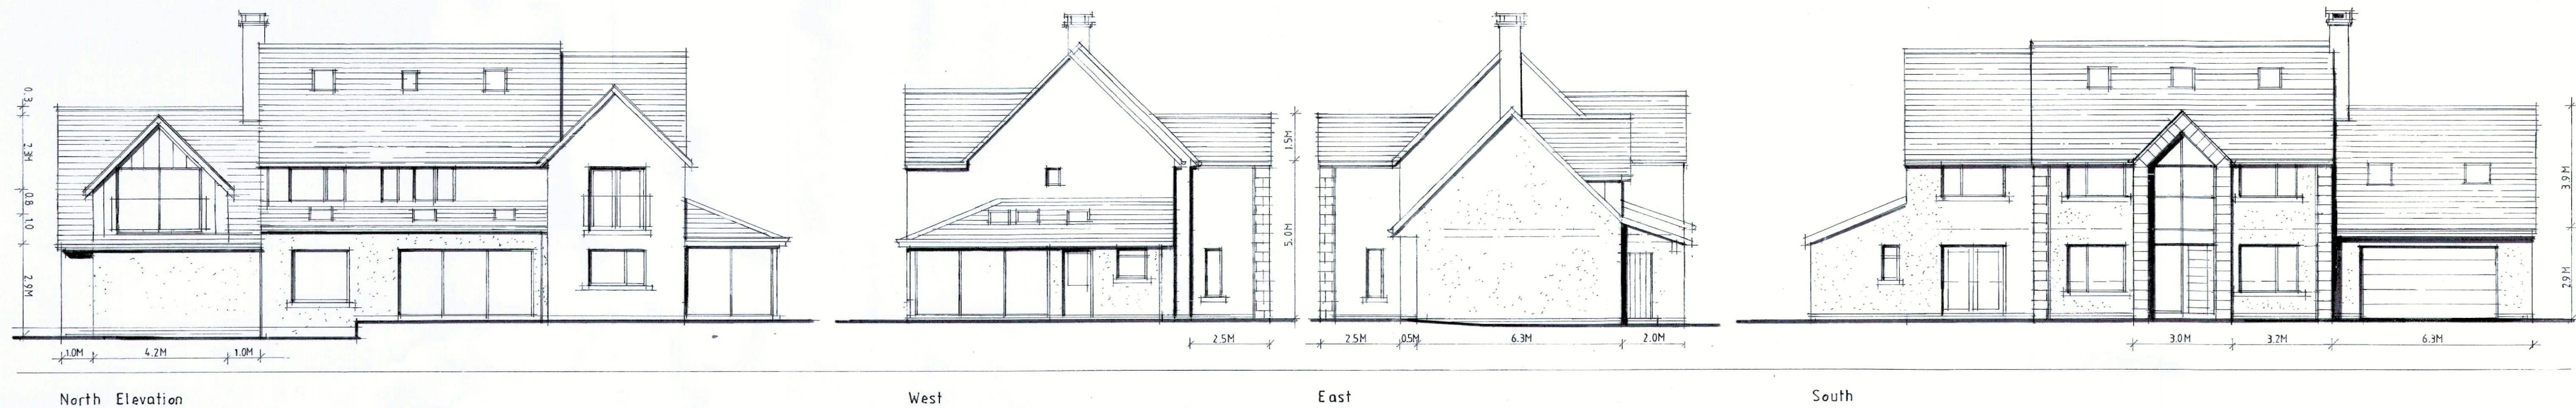

Ground Floor Plan

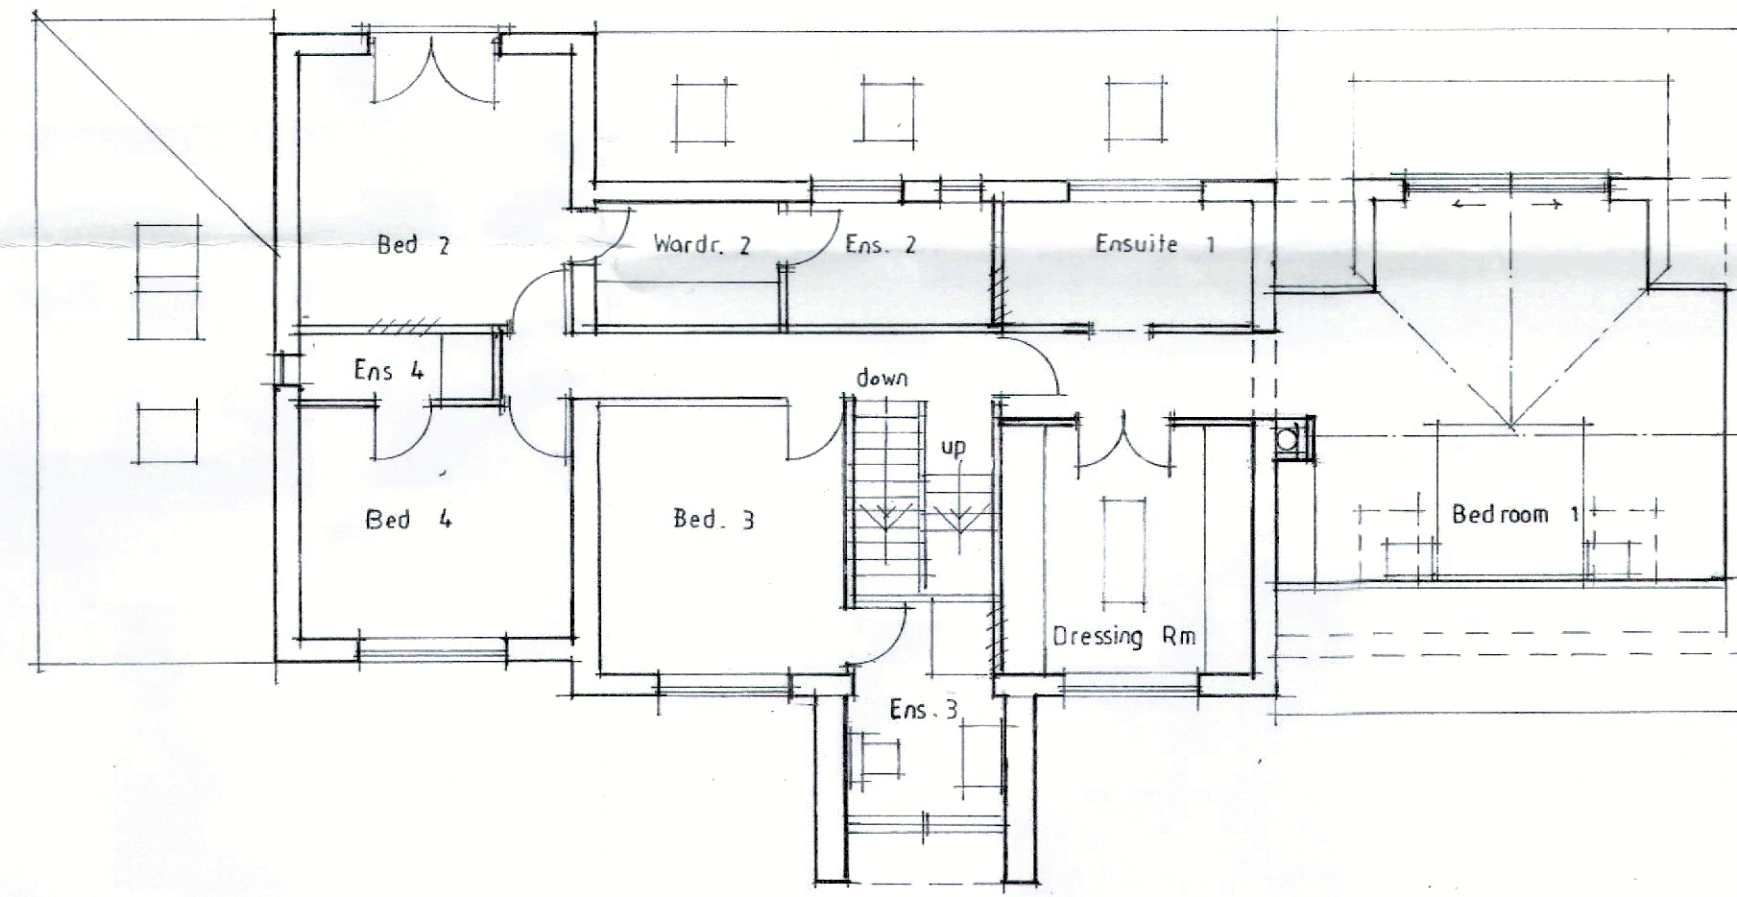

First Floor Plan

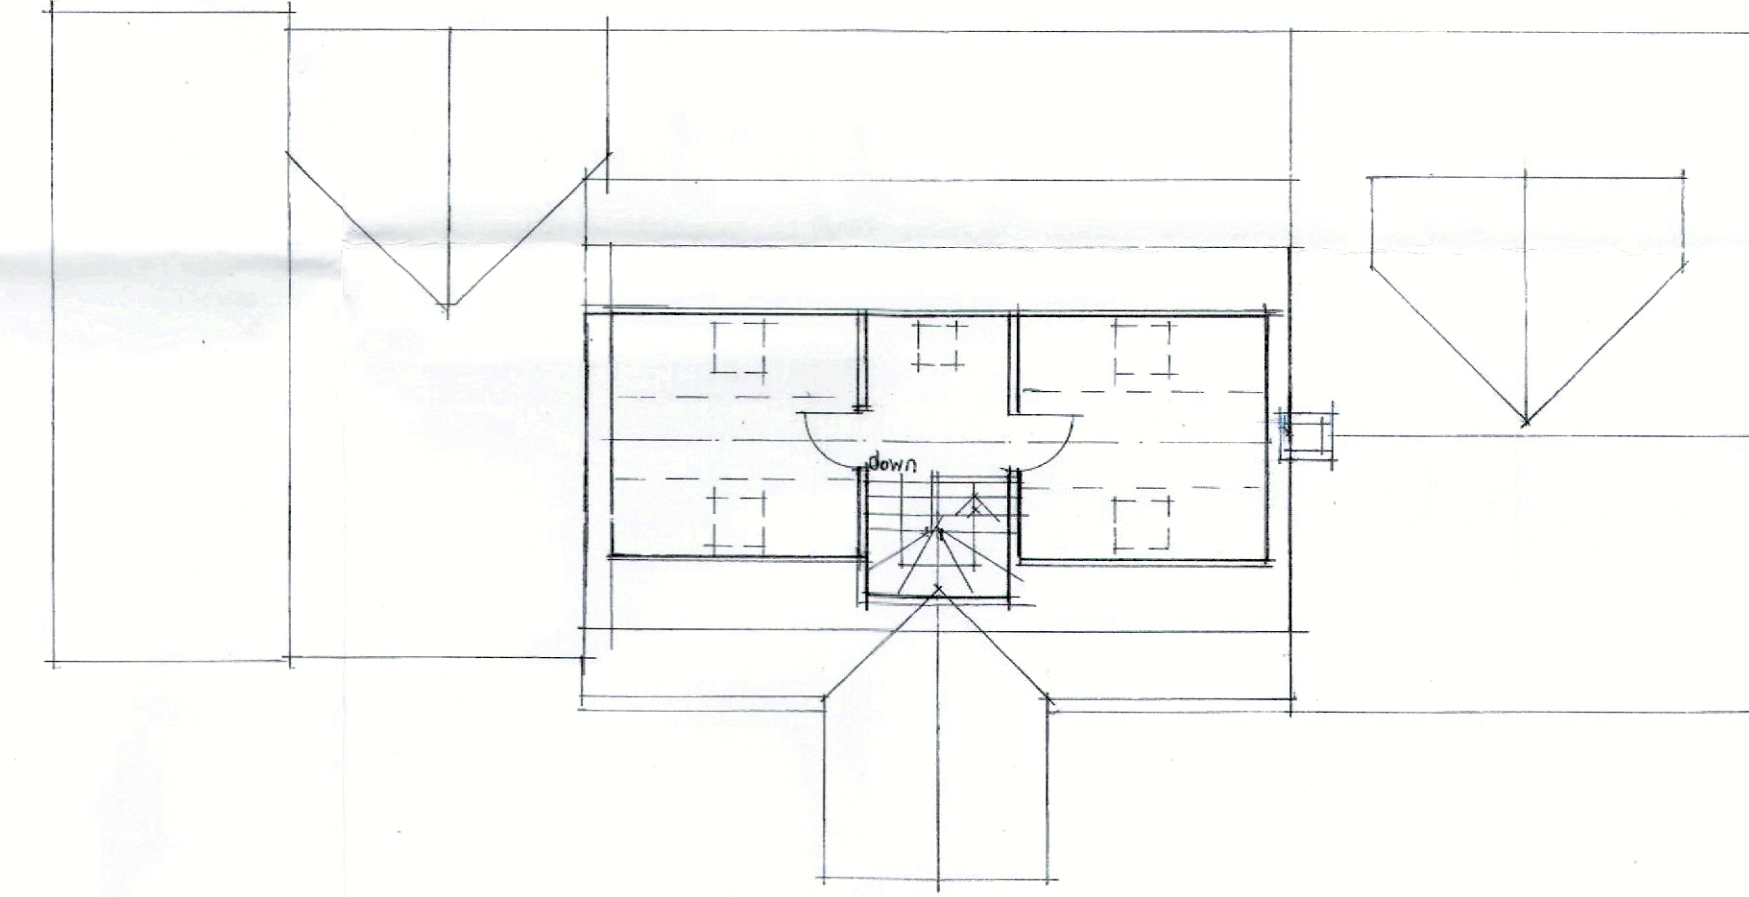

Second Floor

External Materials

Garage roof is to be finished with tile to match existing with flush fitting Velux roof lights to the front.

Rainwater goods are to be black coloured powder coated aluminium and fascia / soffit and barge boards are to be black coloured uPVC/aluminium

Walls of the existing house and proposed extension are to be finished with K-Rend (or similar) rendering system with dark grey brick or stone plinth course.

The two-storey front porch extension and front external corners of the original house are to be clad with dressed stone quoins.

Existing and new windows are to have dressed stone cills.

The new chimney stack is to be rendered with dressed stone stepped capping detail.

Doors and windows are to have dark grey or black powder coated aluminium frames.

Client
Mr and Mrs Waring
Job Title
5 Dewhurst Road
Langho

Drawing Title
Proposed Plans and Elevations

Scale
1/100 @ A1 Date
May 2022 Drawn
SGH

spa
SUNDERLAND PEACOCK & ASSOCIATES LTD.
HAZELNERE, PIMLICO ROAD, CLITHEROE,
LANCASHIRE, B67 2AG.
T 01200 423178 F 01200 427228
E info@sunderlandpeacock.com
www.sunderlandpeacock.com

5836 -01 - 01 B