




EXISTING GROUND FLOOR PLAN SCALE 1:100

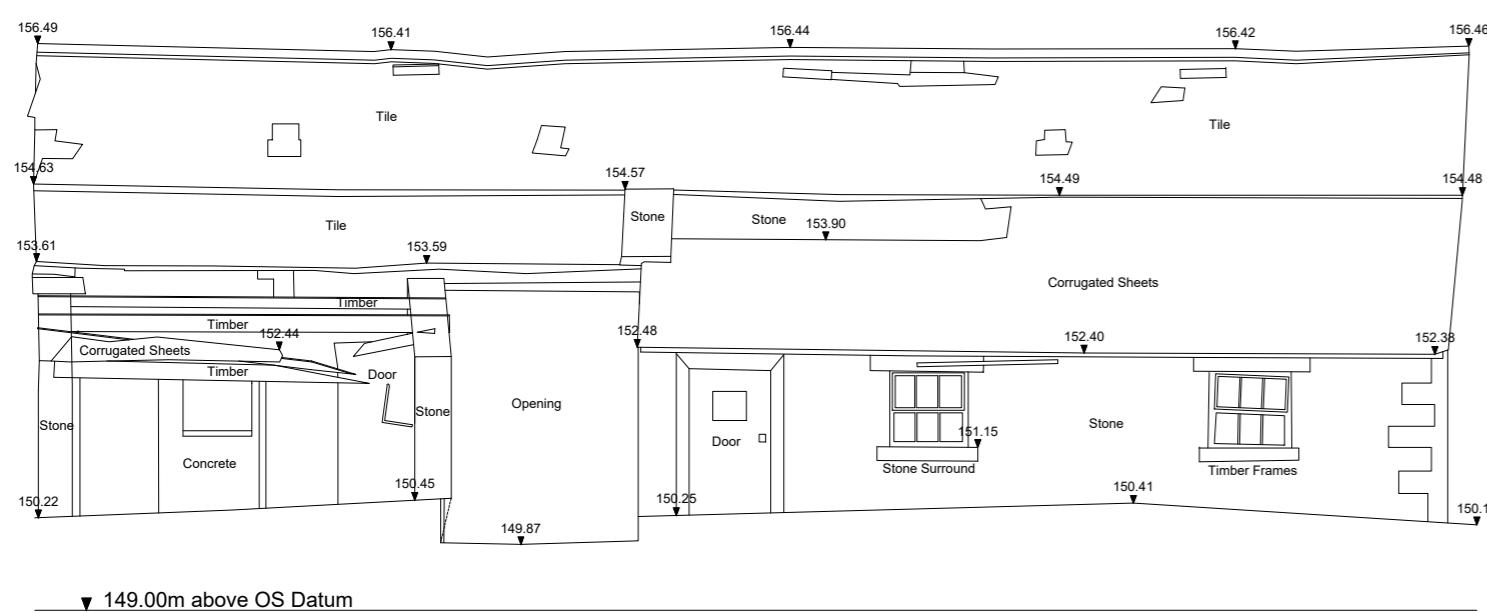


EXISTING NORTH FACING ELEVATION SCALE 1:100

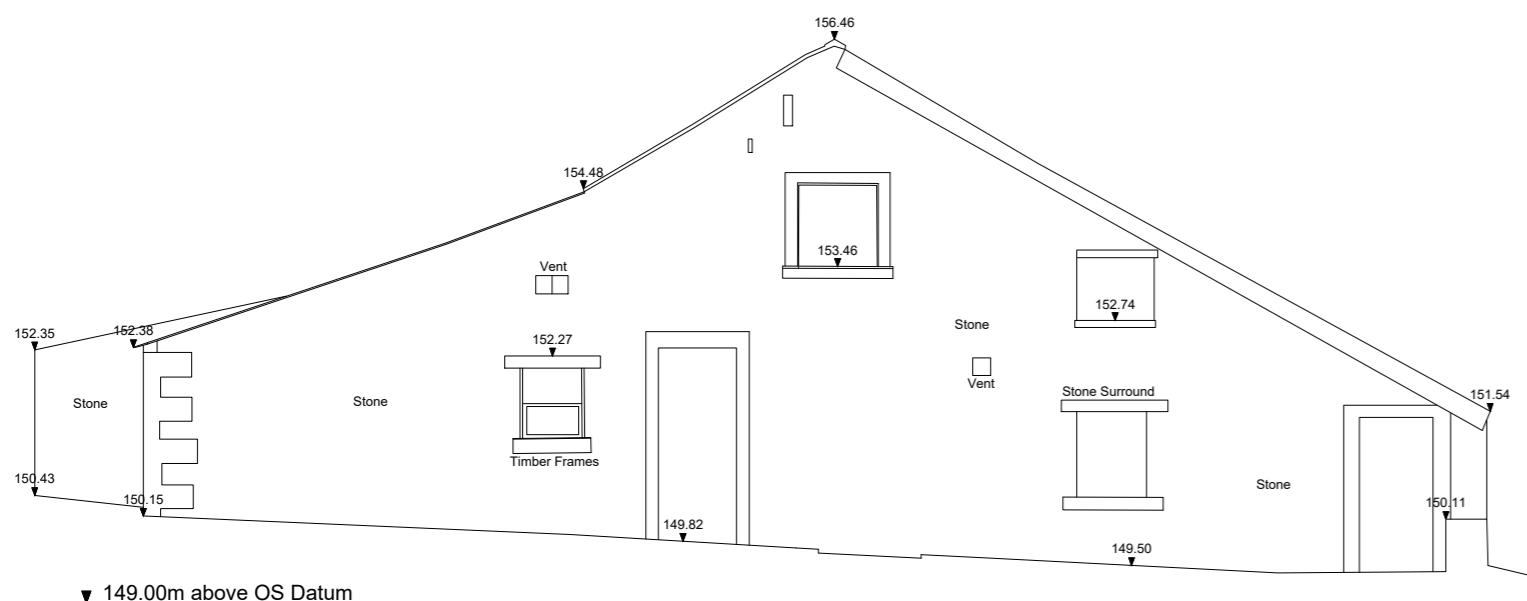


EXISTING EAST FACING ELEVATION SCALE 1:100

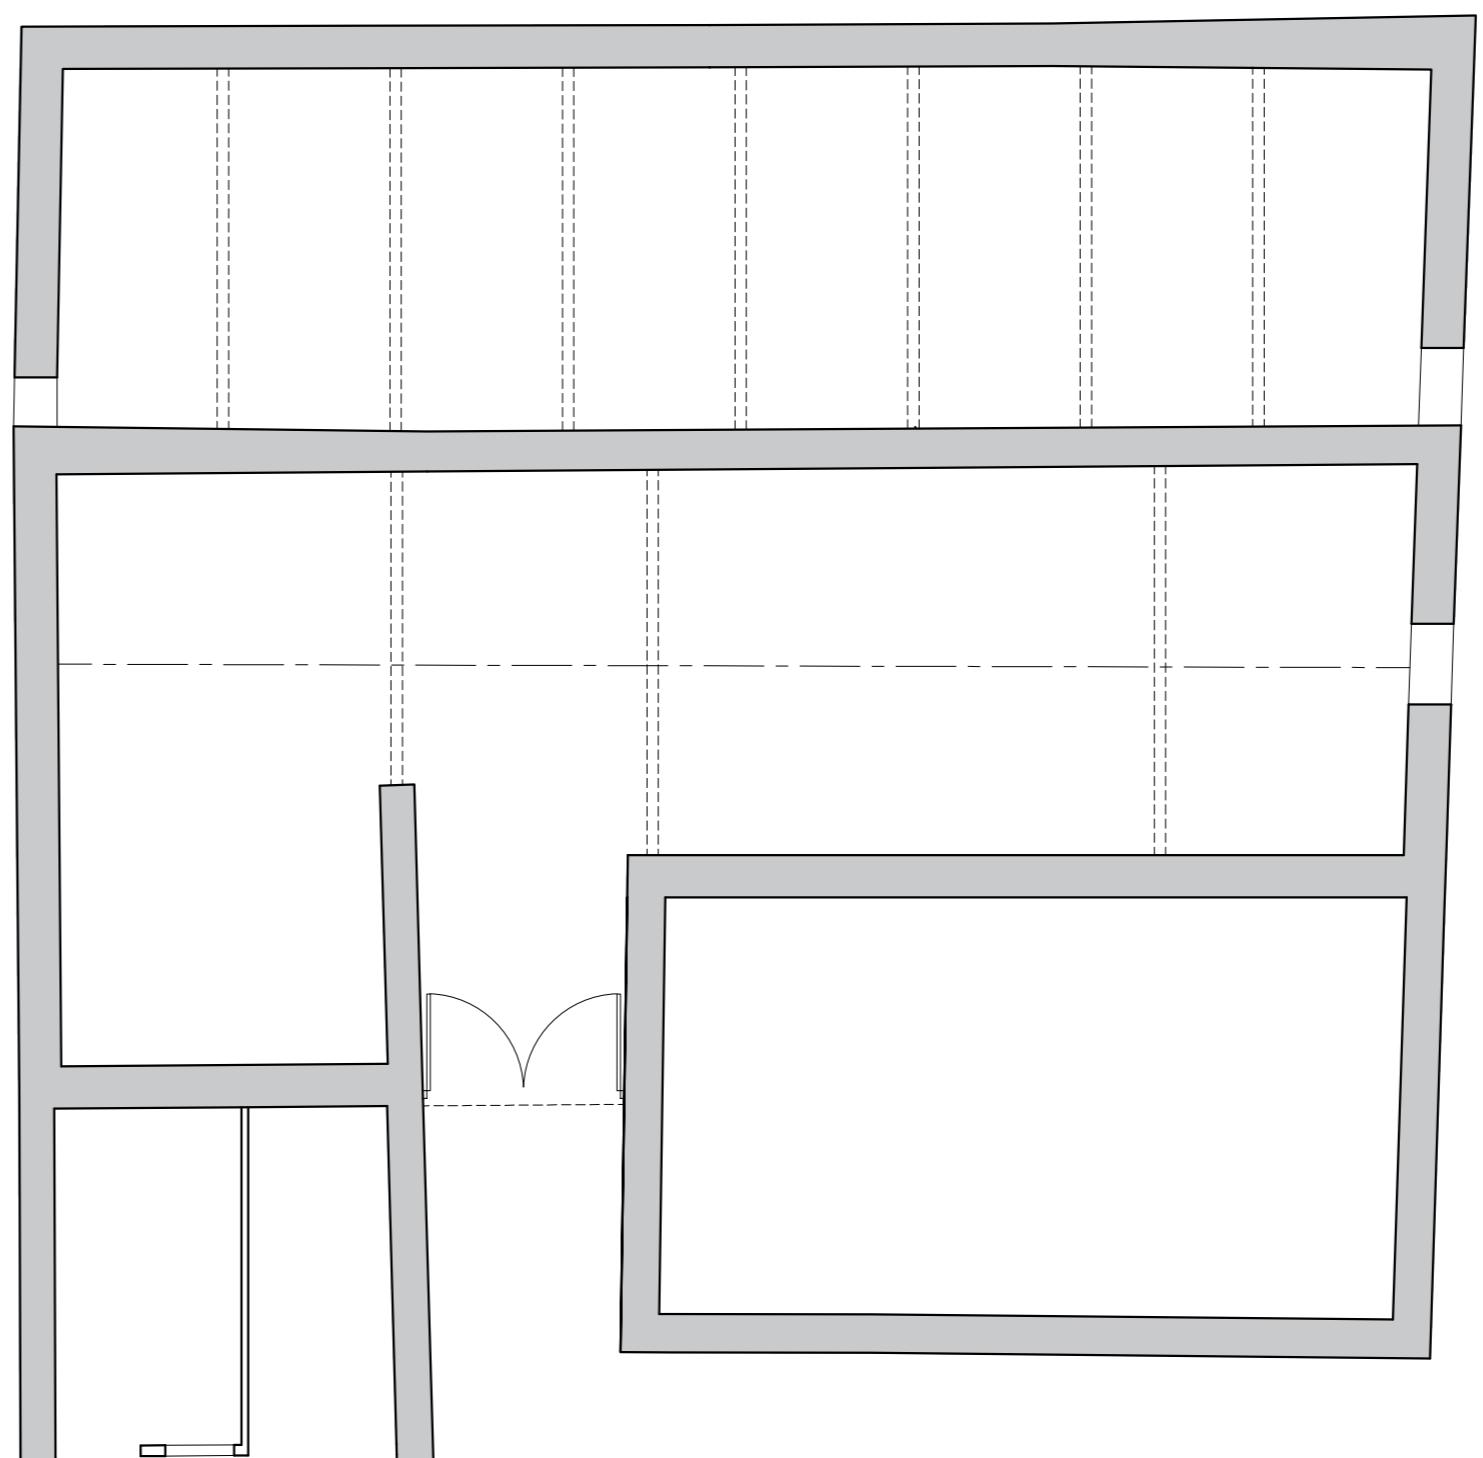

EXISTING FIRST FLOOR PLAN SCALE 1:100

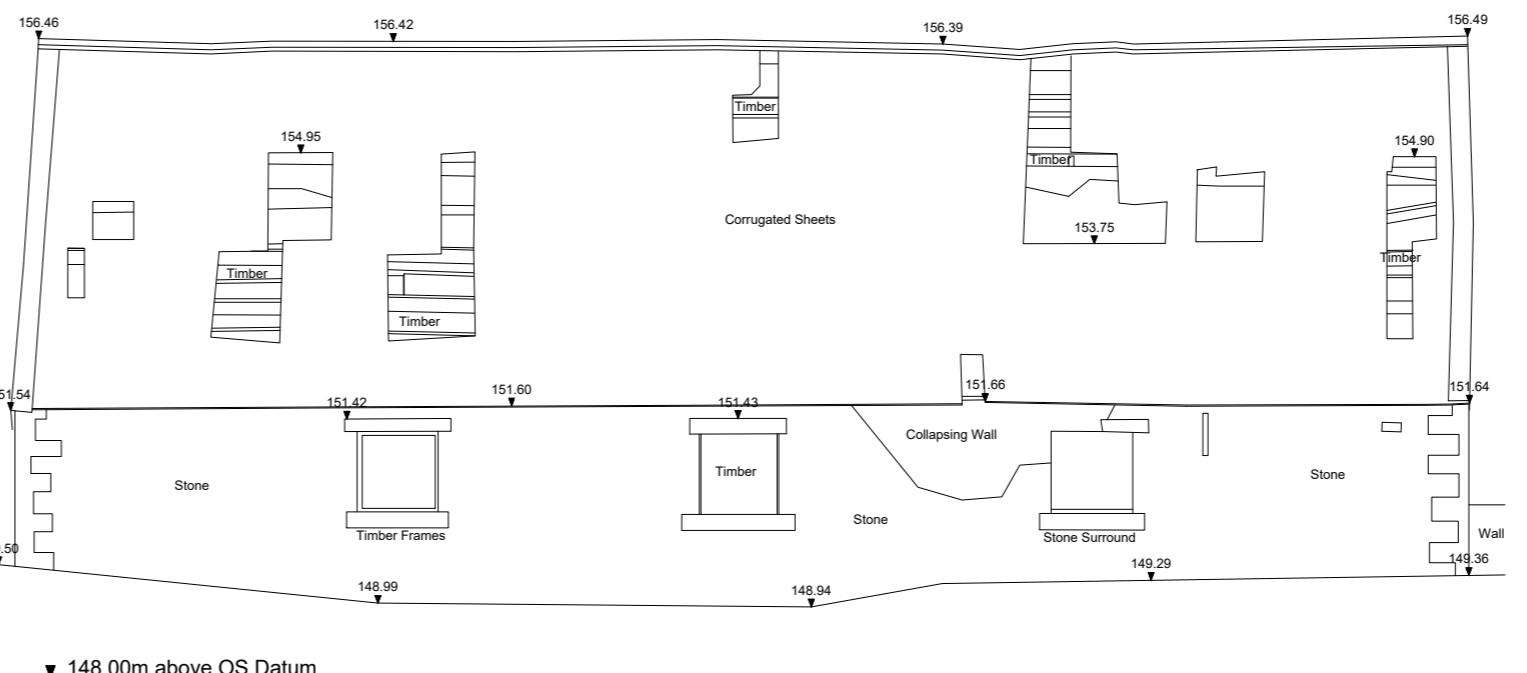

EXISTING SOUTH FACING ELEVATION SCALE 1:100

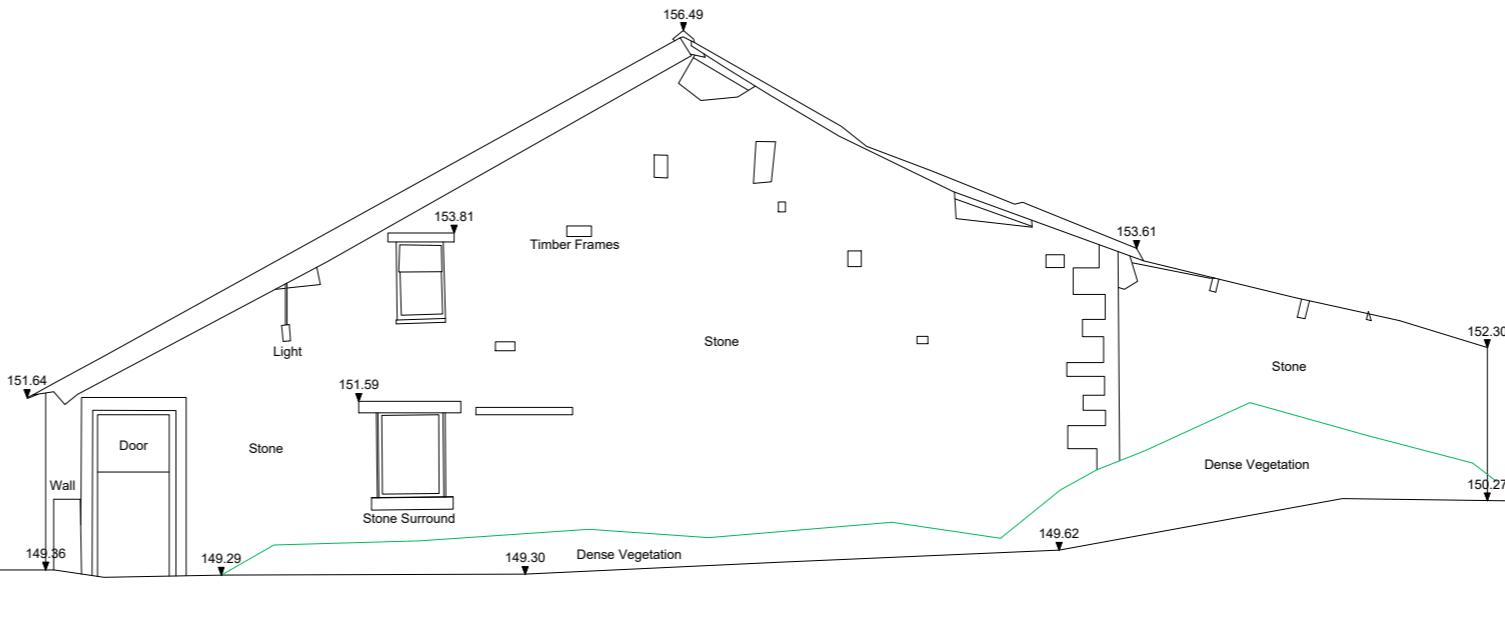

EXISTING WEST FACING ELEVATION SCALE 1:100

This drawing is to be read in conjunction with all relevant Architects' and specialists' drawings and specifications. The Architect is to be notified of any discrepancies before proceeding. Do not scale from this drawing. All dimensions and levels are to be checked on site. This drawing is subject to copyright. All work carried out before Planning and Building Permission has been granted is at the contractor/clients risk.

Note: proposed drawing based on OS dwg information. All illustrated dimensions are approximate and all site dimensions are to be checked on site and subject to site survey.

Client  
The Woodfold Estate Partnership  
Job Title  
Proposed Development at  
Lower Reaps Farm,  
Whinney Lane,  
Mellor

Drawing Title  
Existing Barn  
Floor Plans and Elevations

Scale  
1:100 @ A2 Date  
March 2022 Drawn  
BWT

**spa**  
SUNDERLAND PEACOCK ARCHITECTS  
SUNDERLAND PEACOCK & ASSOCIATES LTD.  
HAZELMERE, PIMLICO ROAD, CLITHEROE  
LA6 2AD  
T 01200 423178 F 01200 427328  
E info@sunderlandpeacock.com  
www.sunderlandpeacock.com



6590 - E04

REV