


Note: proposed drawing based on OS dwg information. All illustrated dimensions are approximate and all site dimensions are to be checked on site and subject to site survey.

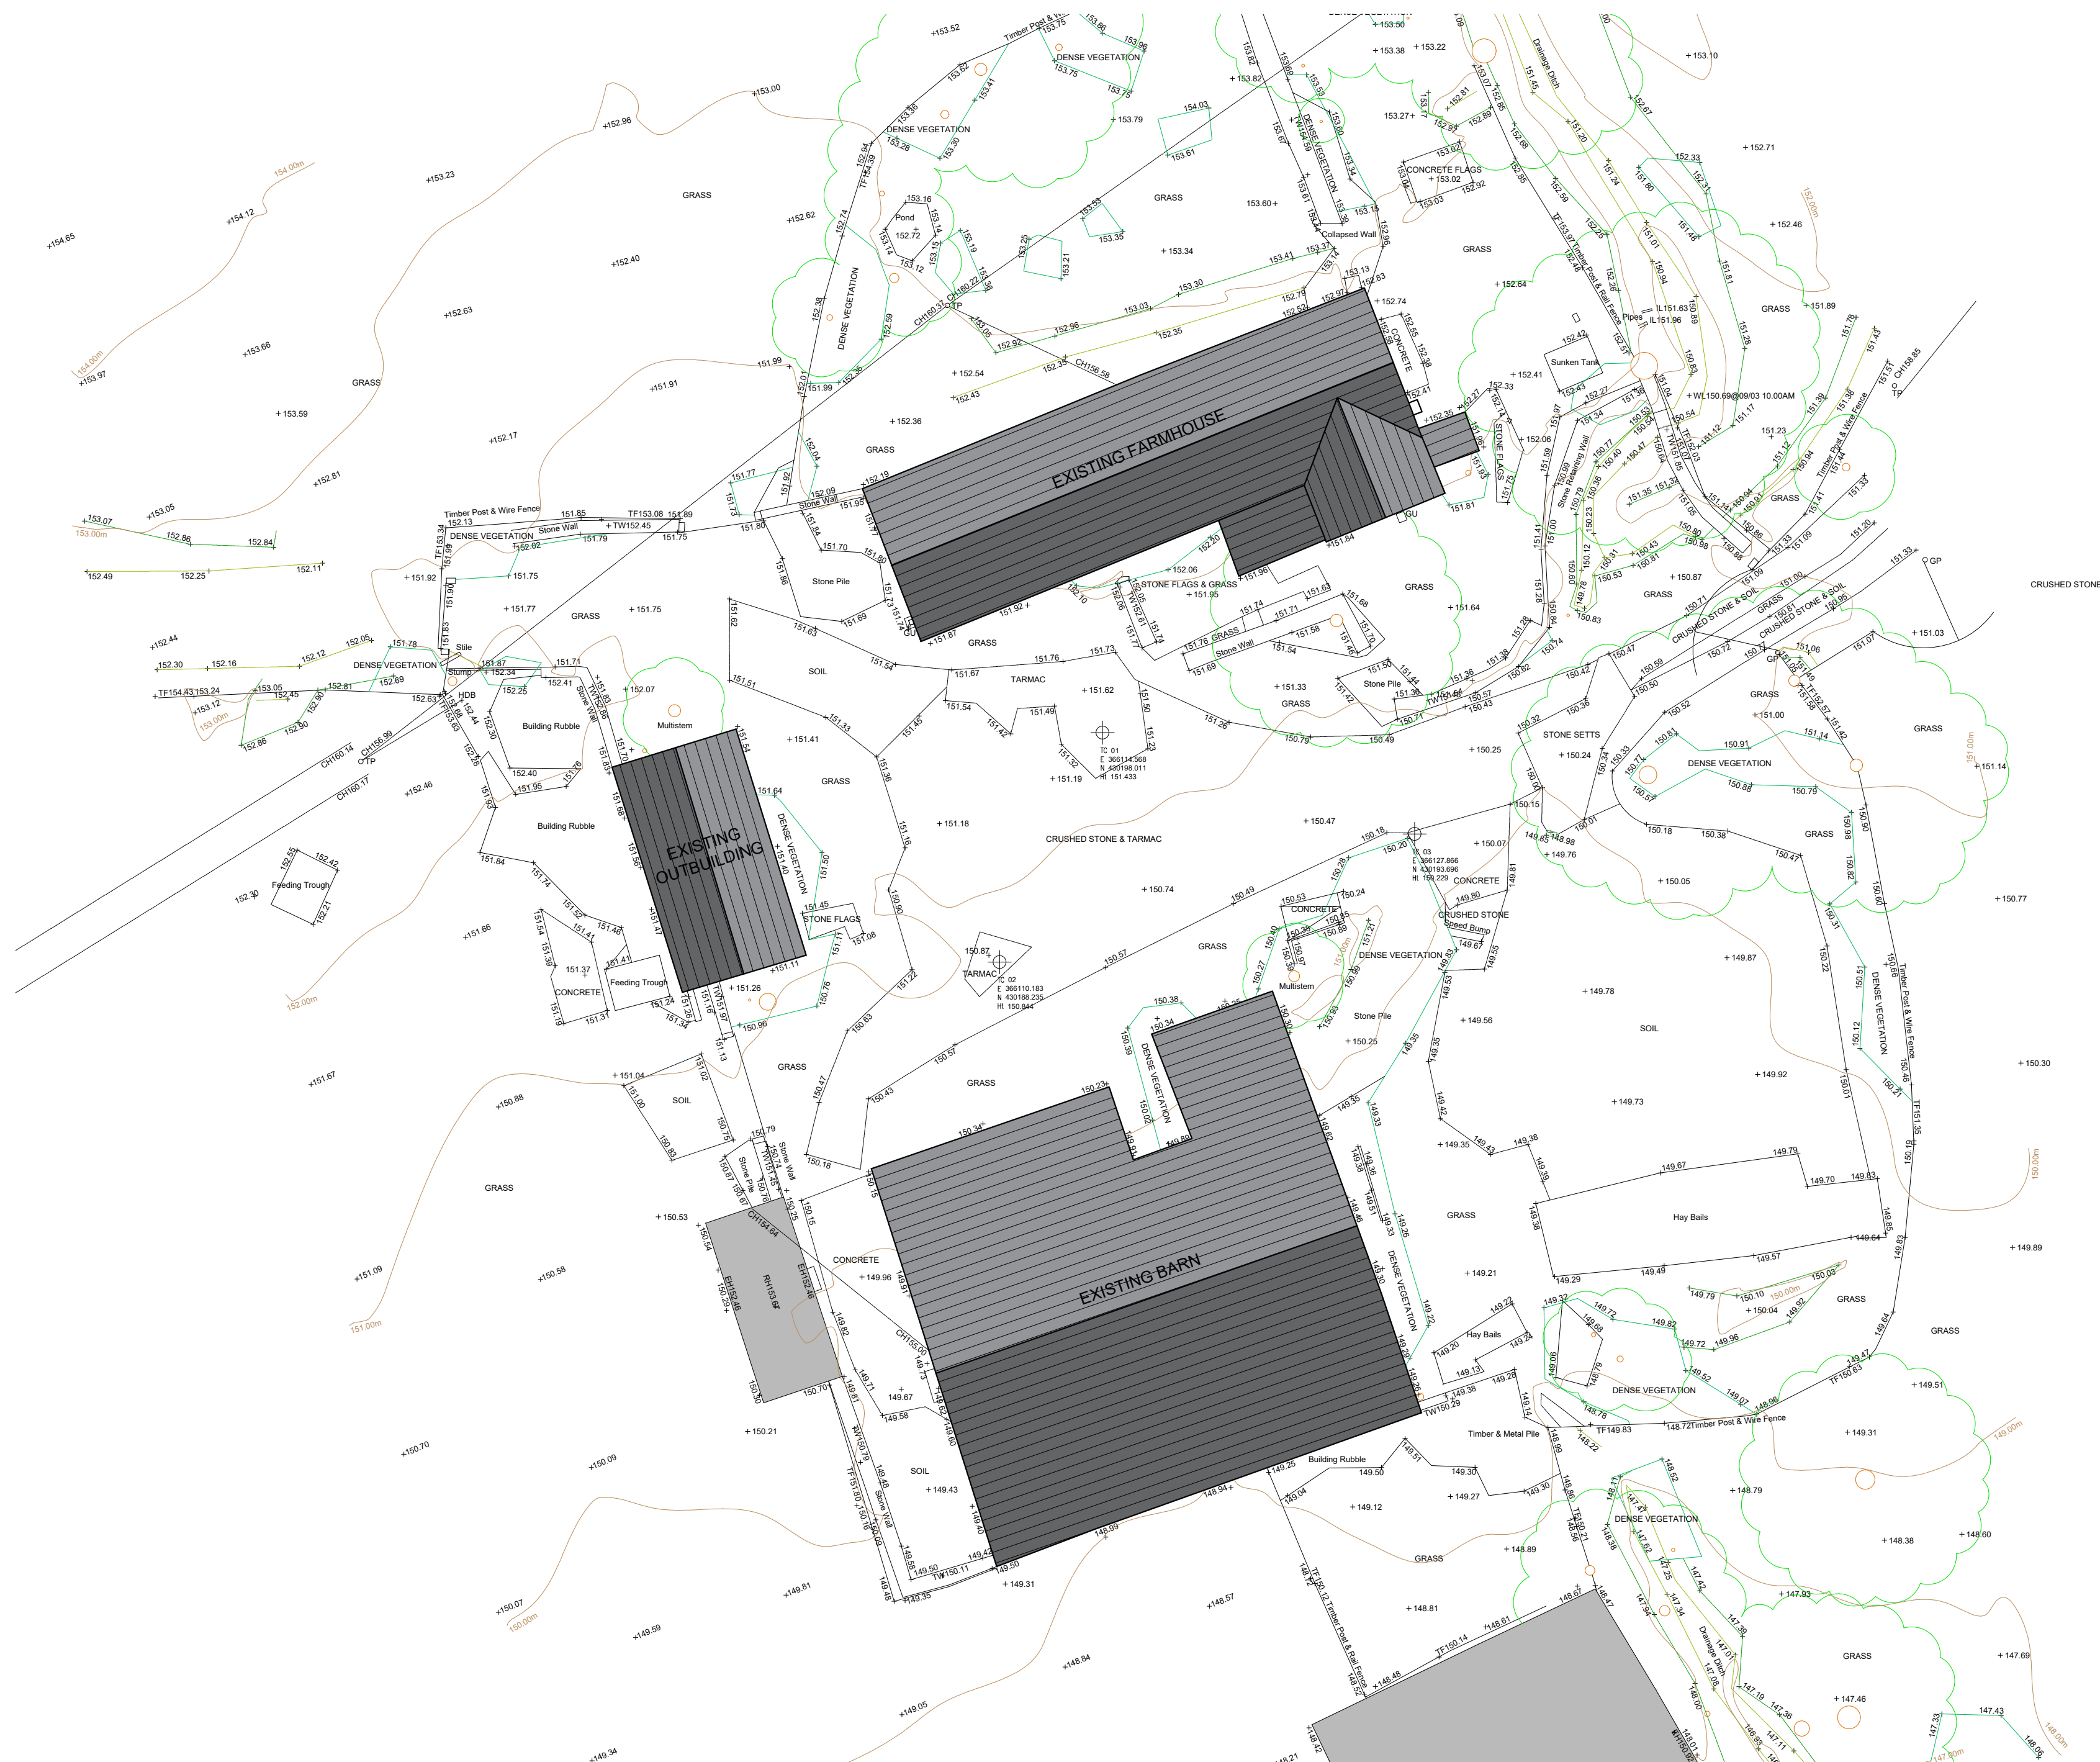

EXISTING SITE PLAN SCALE 1:200

Client
The Woodfold Estate Partnership

Job Title
Proposed Development at
Lower Reaps Farm,
Whinney Lane,
Mellor

Drawing Title
Existing Site Plan

Scale 1:200 @ A2	Date March 2022	Drawn BWT
---------------------	--------------------	--------------

spa
ARCHITECTS

SUNDERLAND PEACOCK

SUNDERLAND PEACOCK & ASSOCIATES LTD.
HAZELMERE, PIMLICO ROAD, CLITHEROE
LANCASHIRE, BB7 2AG
T 01200 423178 F 01200 427328
E info@sunderlandpeacock.com
www.sunderlandpeacock.com



6590 - E01

REV
