


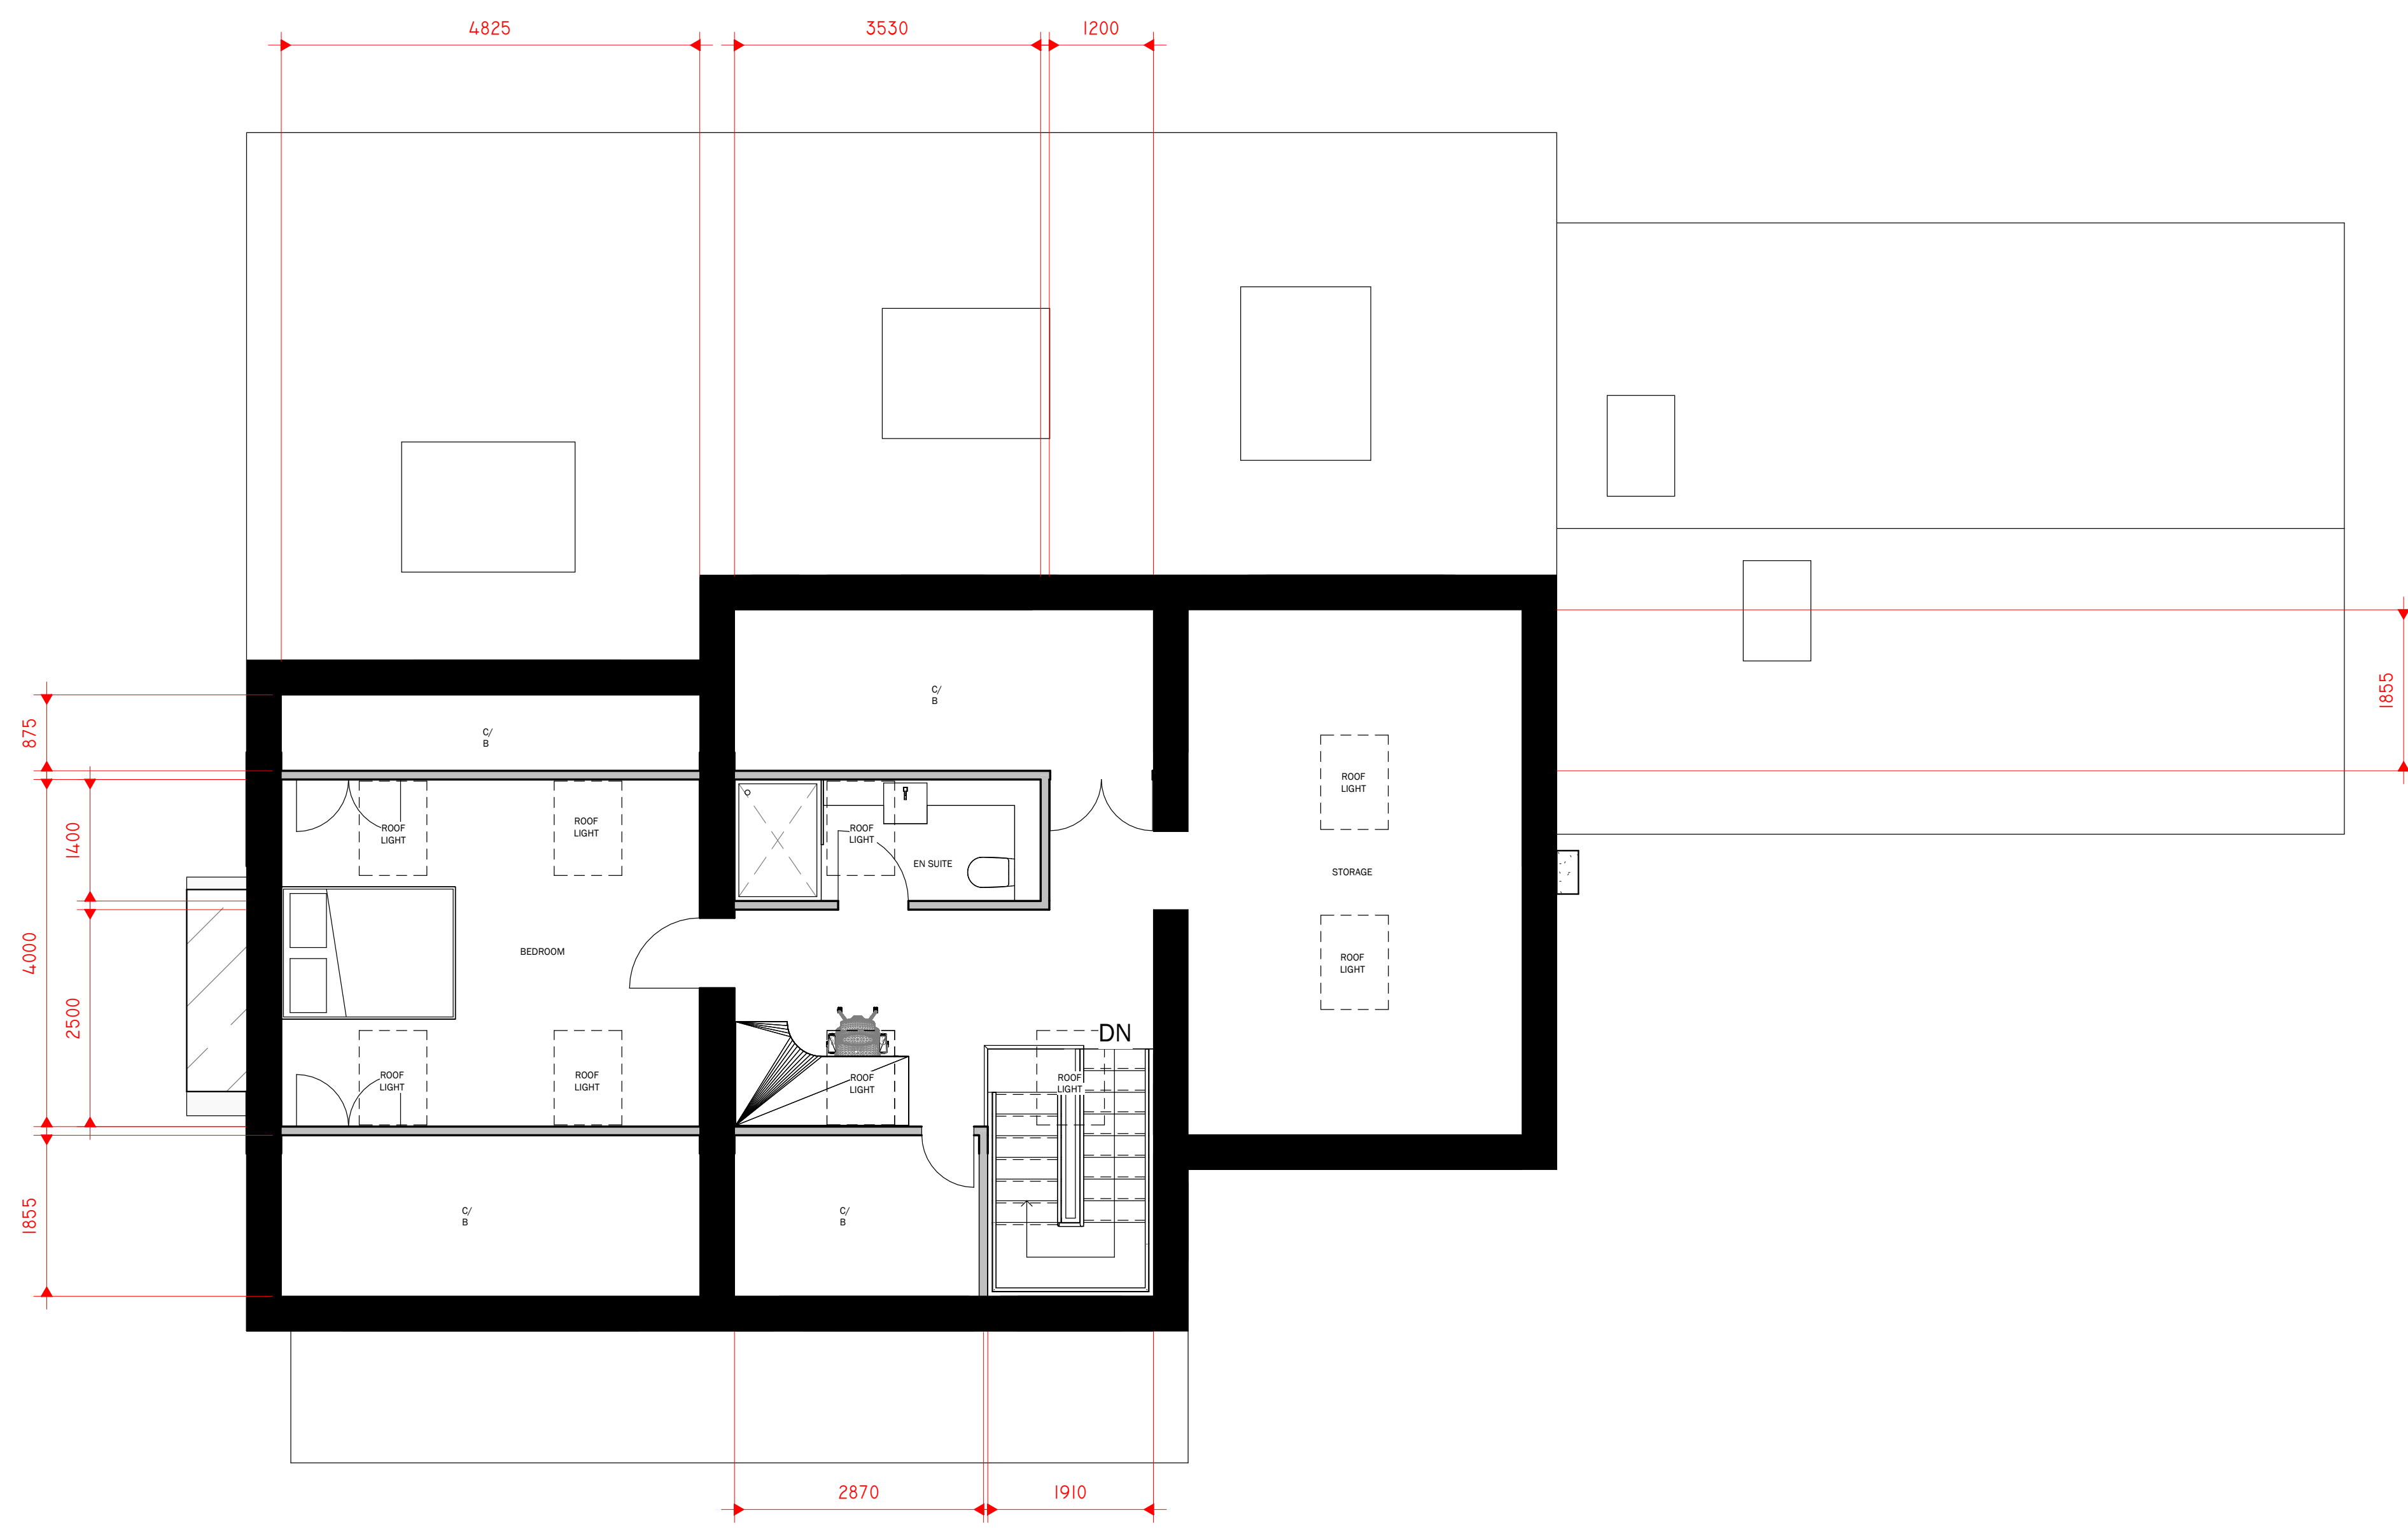

1 2 LOFT FLOOR PLAN
1 : 50

Peter Hitchen
Architects

Marathon House
The Sidings Business Park
Whalley, BB7 9SE

01254 823 885

www.peterhitchenarchitects.co.uk

NOTES:

No.	Description	Date

CLIENT:
MR & MRS HENSHAW

PROJECT:
WHINSFIELD, WHINS LANE,
SIMONSTONE

SHEET:
PROPOSED LOFT FLOOR PLAN

Project number PHA/659

Date 19/07/2022

Drawn by DC

Checked by PH

A1.6

Scale 1 : 50

Sheet size A1