

NOTES:

No.	Description	Date

CLIENT:

MR & MRS HENSHAW

PROJECT:

WHINSFIELD, WHINS LANE,
SIMONSTONE

SHEET:

PROPOSED LOFT FLOOR PLAN

Project number
PHA/659

Date
19/07/2022


Drawn by
DC

Checked by
PH

A1.6

Scale
1 : 50

Sheet size
A1

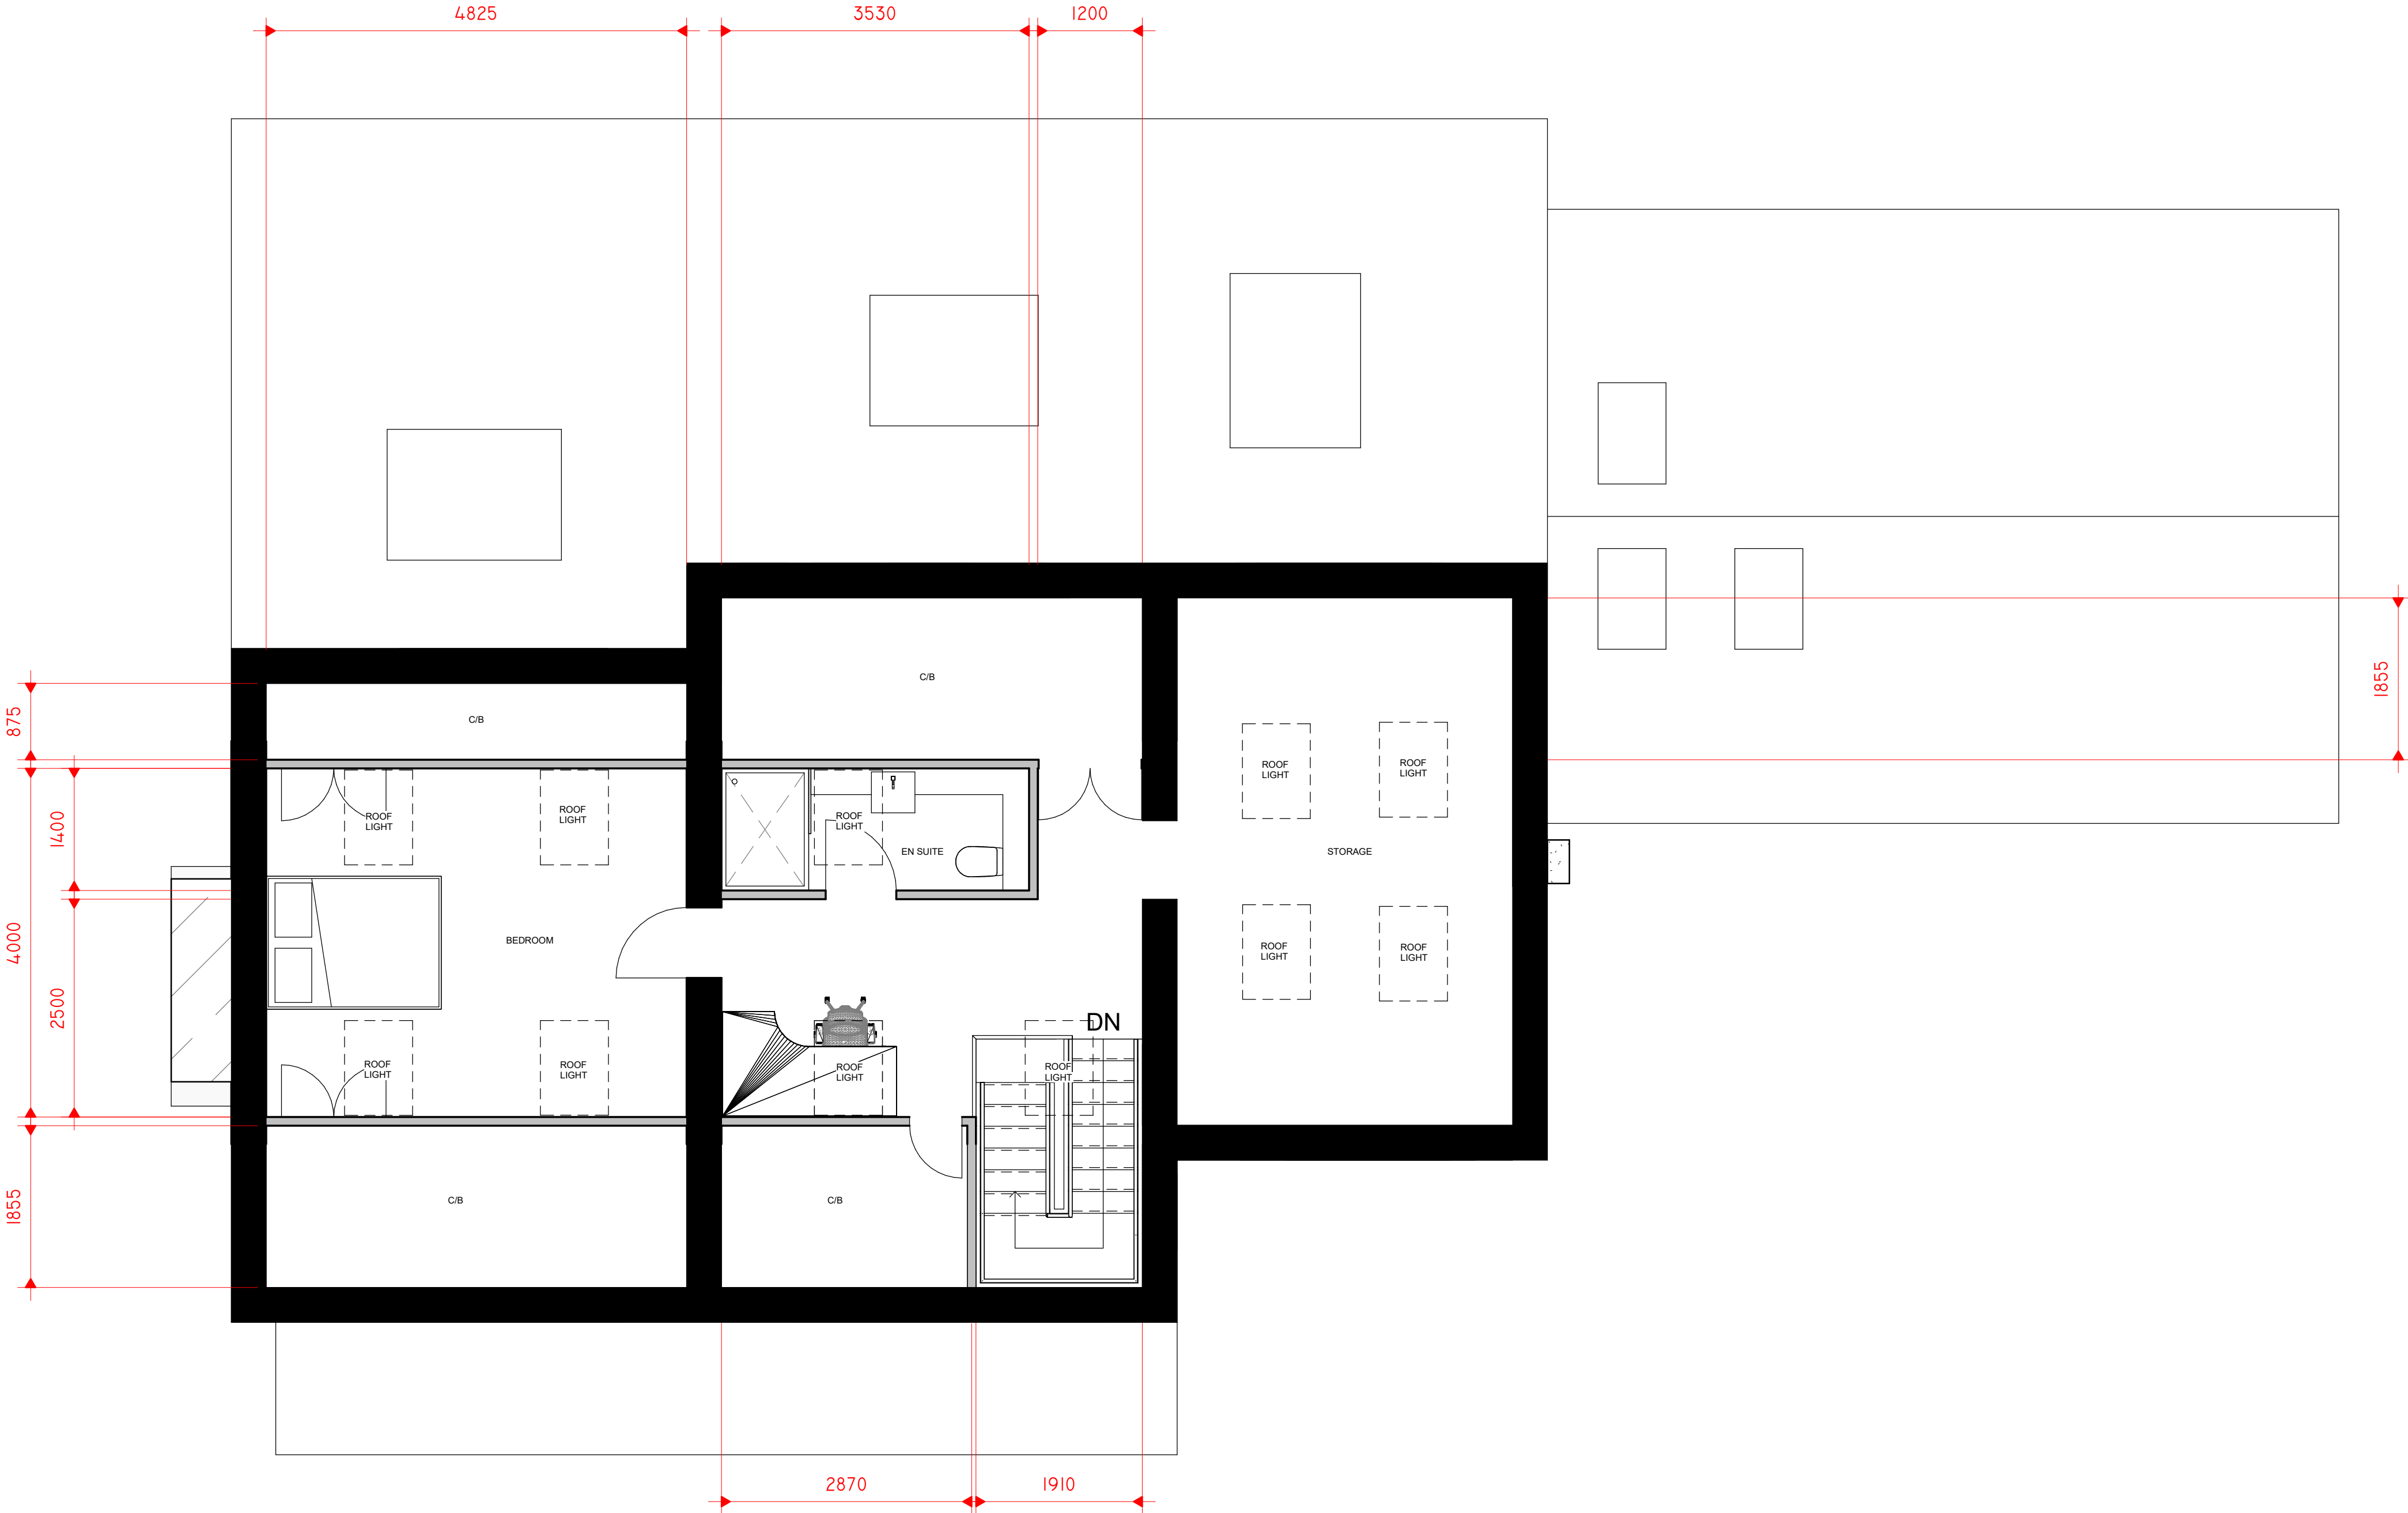

1 2 LOFT FLOOR PLAN
1 : 50