




Side North West Elevation  
1:100

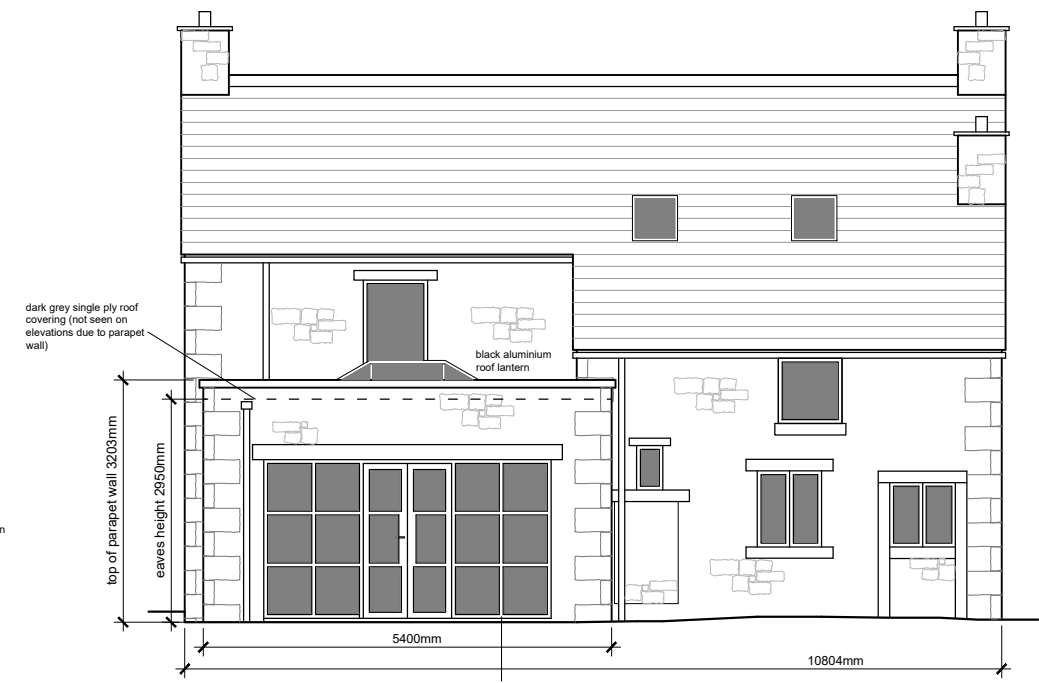

Rear South West Elevation  
1:100

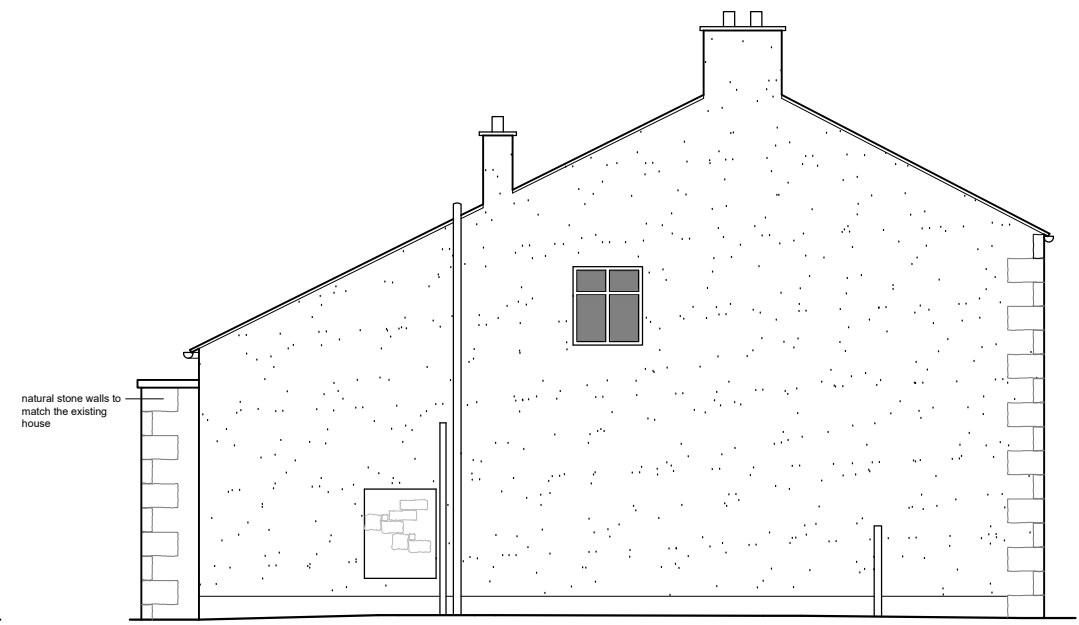

Side South East Elevation  
1:100

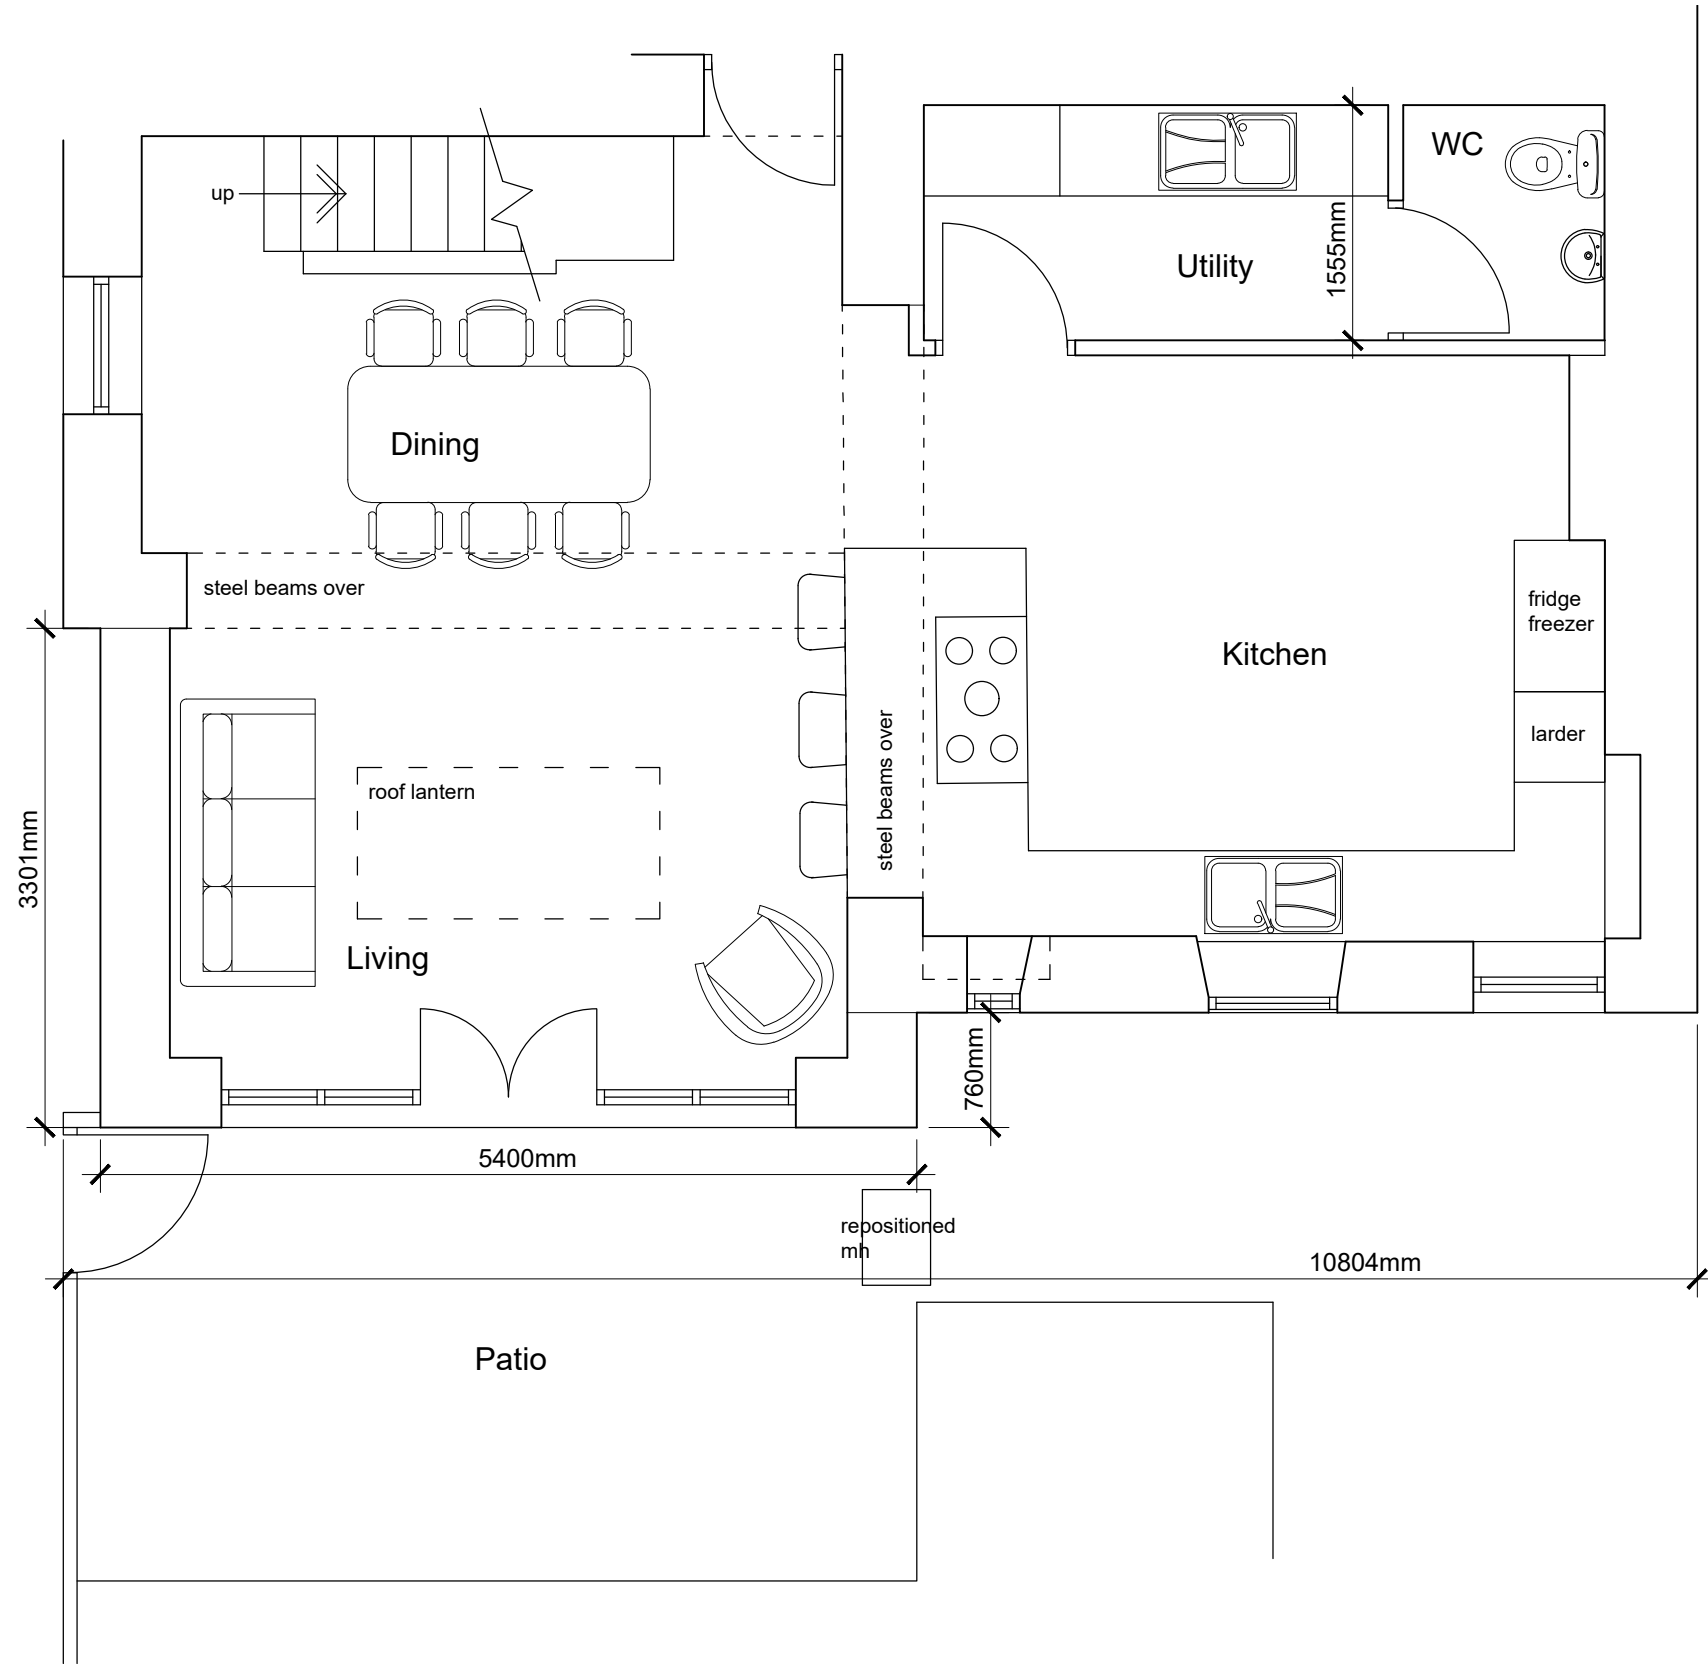

Ground Floor Plan 1:50

REV A - Materials added as requested by planning officer. 14/09/22 LFR

Client Mr and Mrs Byrne		
Project Proposed Extension to 11 Mitton Road Whalley BB7 9RX		
Drawing Title Proposed Plans and Elevations		
Scale 1:50/100 @ A2	Date May 2022	Drawn LFR
READ DESIGN LTD		
145 - 02 A		