
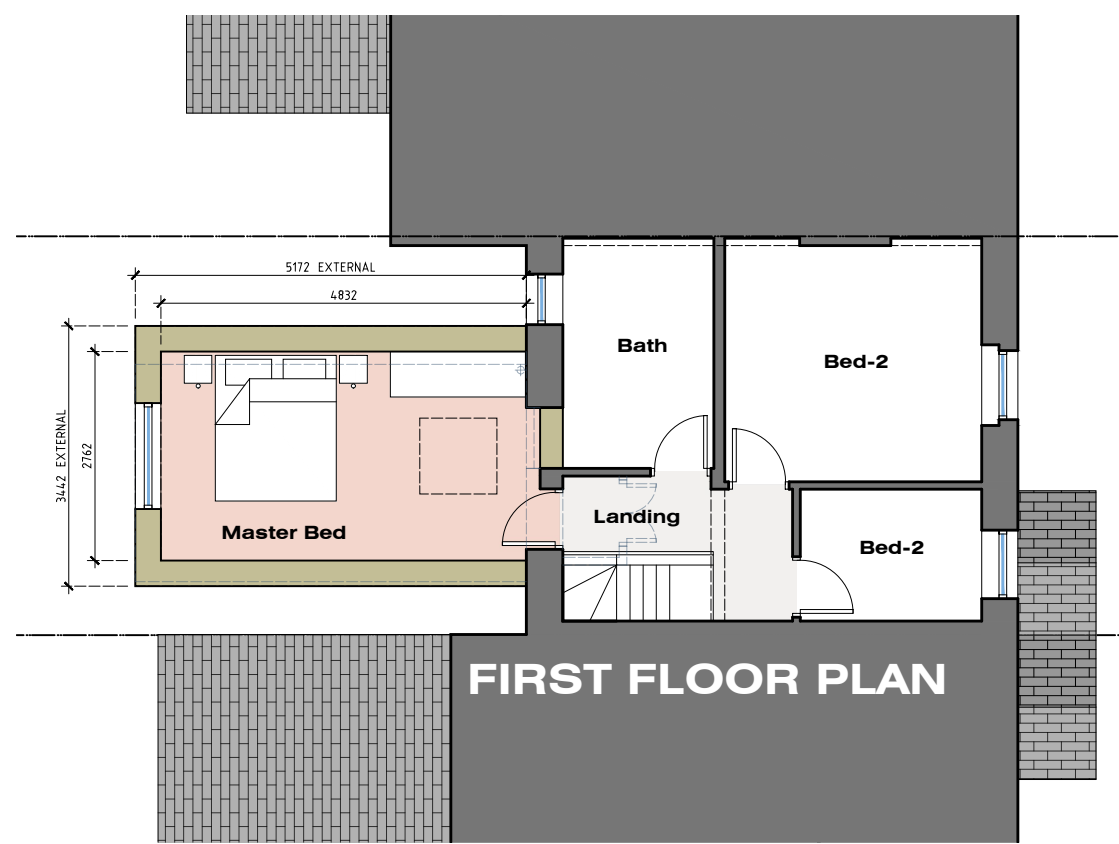


PROPOSED SITE & FLOOR PLANS

SINGLE STOREY EXTENSION: 67 HIGHER ROAD - LONGRIDGE - PRESTON - PR3 3SX

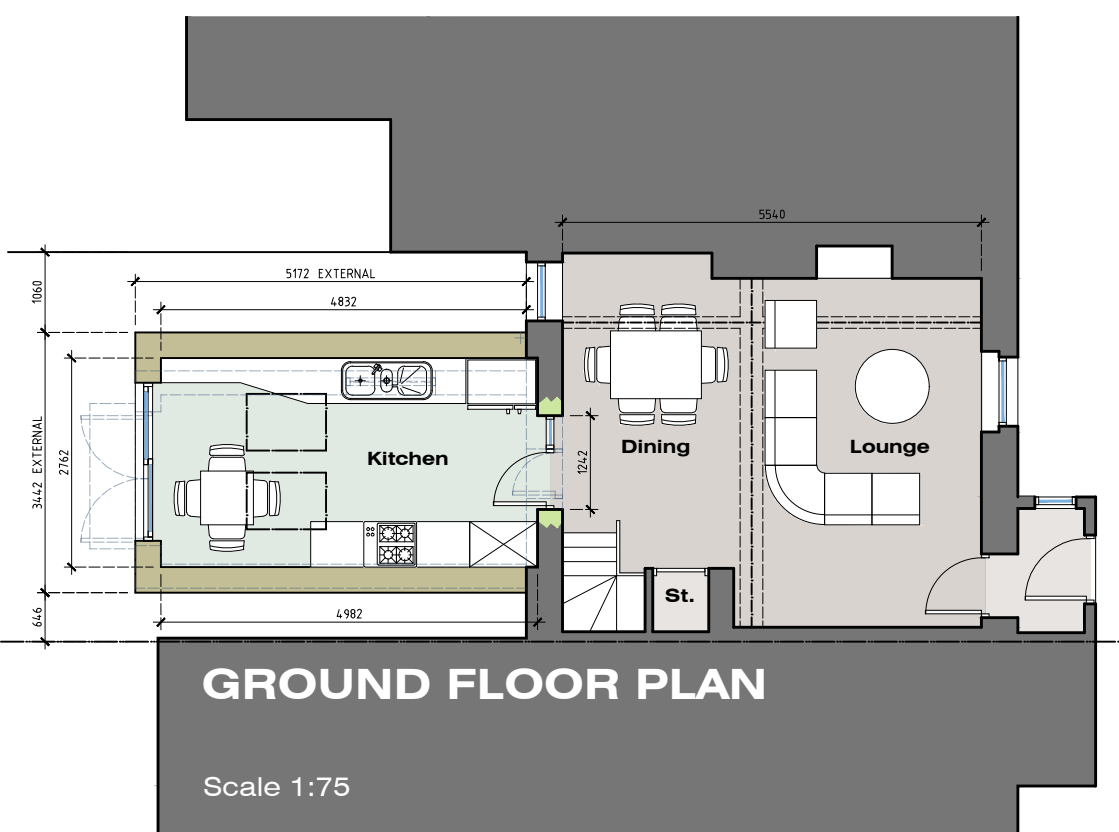

MR & MRS POTTS TWO STOREY REAR EXTENSION 67 HIGHER ROAD LONGRIDGE PRESTON PR3 3SX	JM-0239	004
	PROPOSED FLOOR PLANS SK1	Date: 05.07.22 Drawn by: J Monks Scale: 1:200 & 100
MONKS-ARCHITECTURAL-DESIGN 25 BIRCHFIELD DRIVE - LONGRIDGE- PRESTON - PR3 3HP		