
 


Site plan

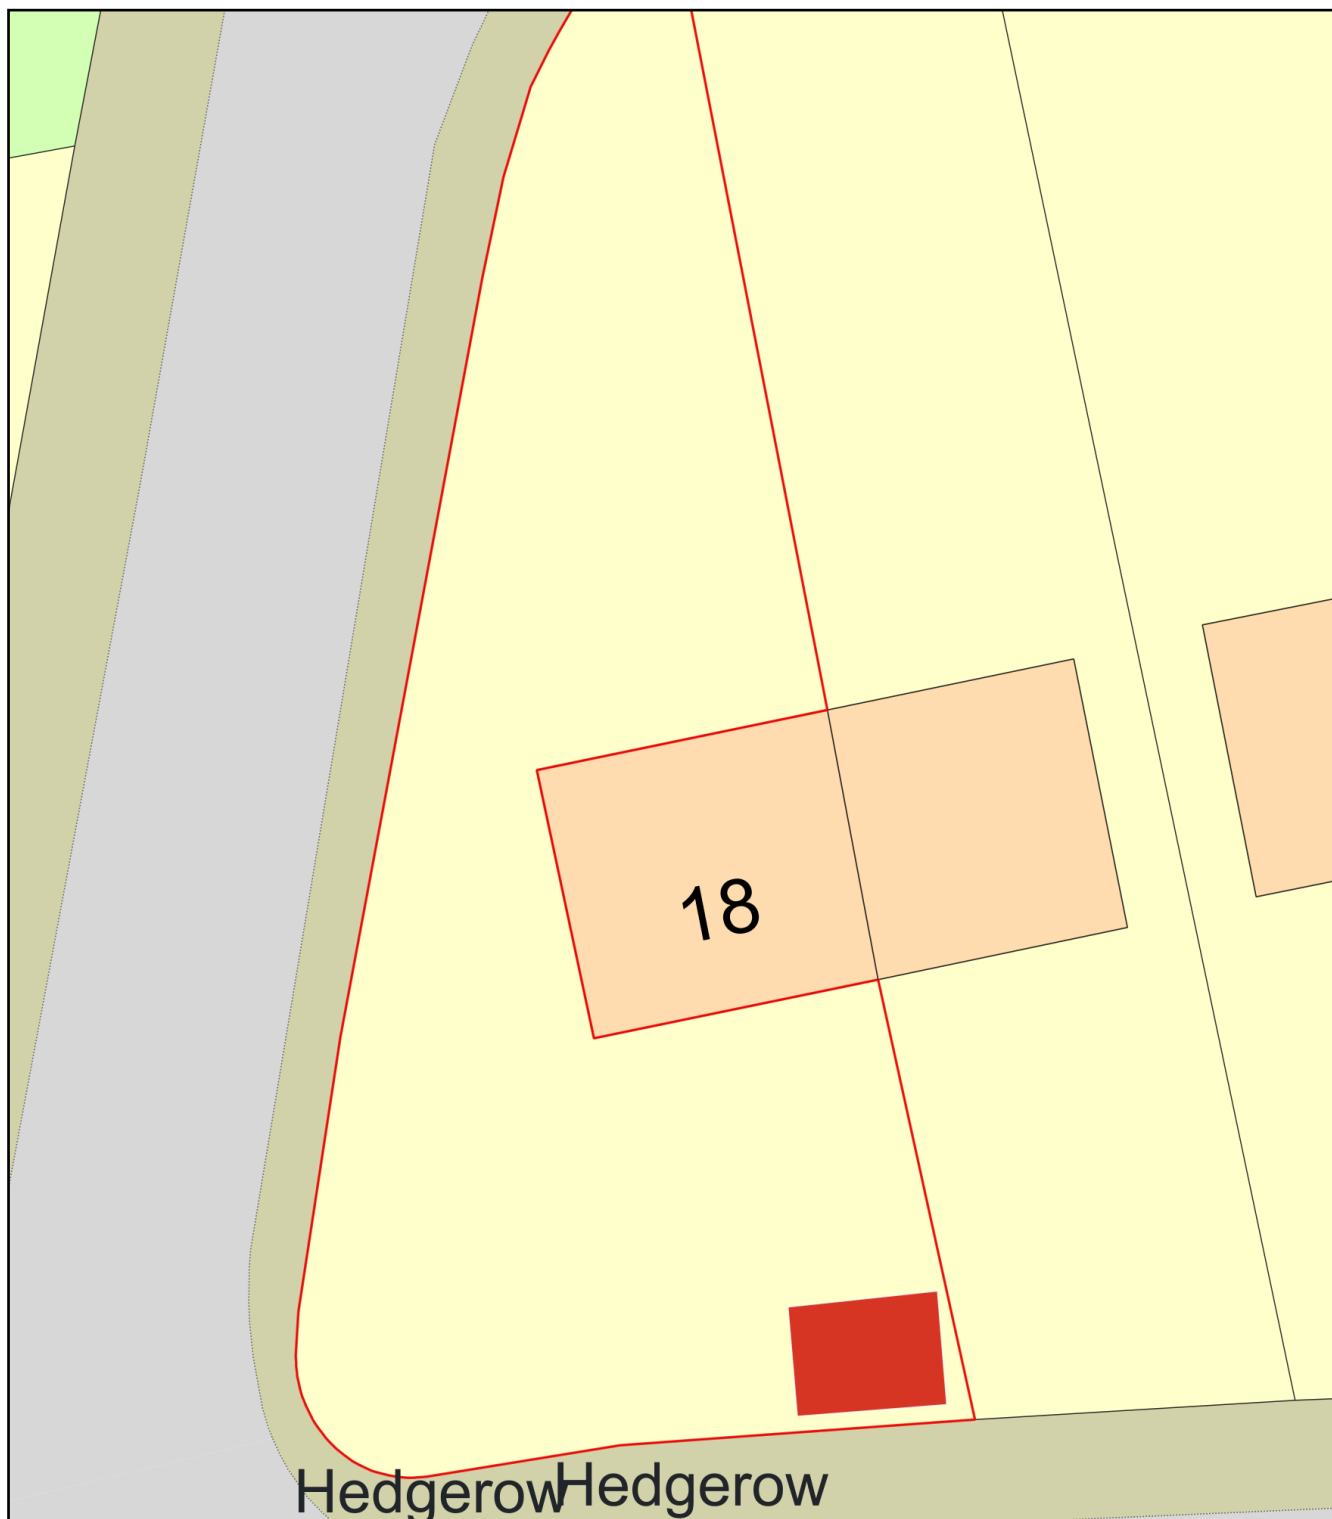

Plan Produced for: Trevor Aspery

Date Produced: 03 Aug 2022

Plan Reference Number: TQRQM22215194258734

Scale: 1:200 @ A4