

NOTE

THIS SKETCH TO BE

READ IN CONNECTION WITH

PLANNING APPLICATION

3/2022/0741


15/9/2022

PROPOSED ELEVATIONS

SHED/OFFICE

NO 18 STATION ROAD

BB79RH WHALLEY

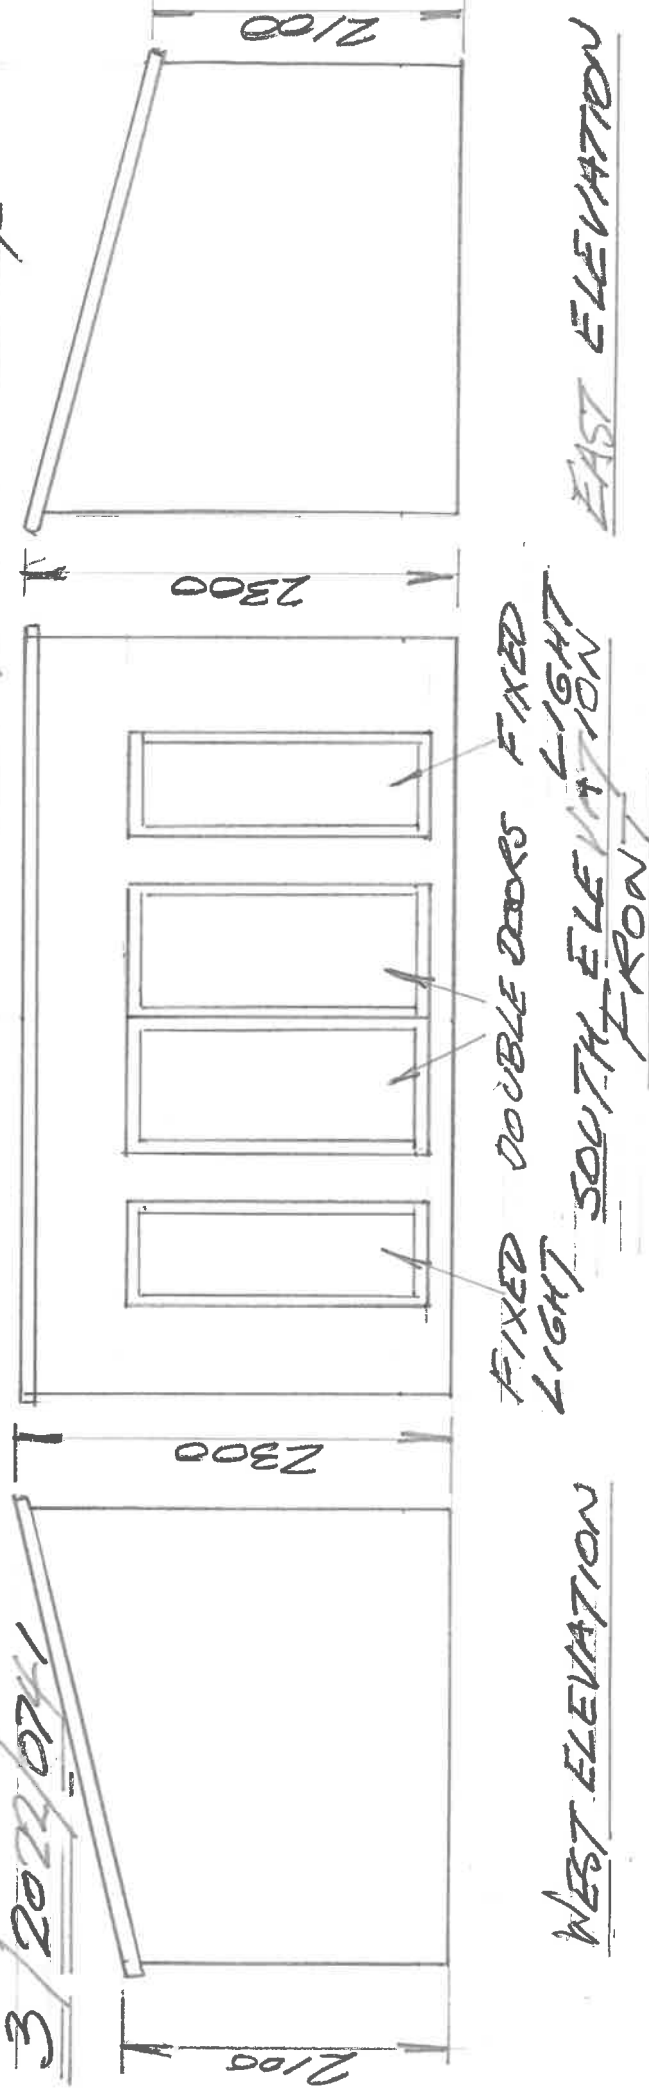

WEST ELEVATION

FIXED DOUBLE DOORS
FIXED LIGHT
SOUTH ELEVATION
FRONT

EAST ELEVATION

NOTE

ROOF
CEDAR SHAKES



SHED TO BE
CONSTRUCTED
WITH TREATED
YORKSHIRE
BOARDING

PLAN

SCALE 1:50
TA002

NOTE
THIS SKETCH TO BE
READ IN CONJUNCTION WITH
PLANNING APPLICATION
3/2022/0741

312022/0741
15/9/2022

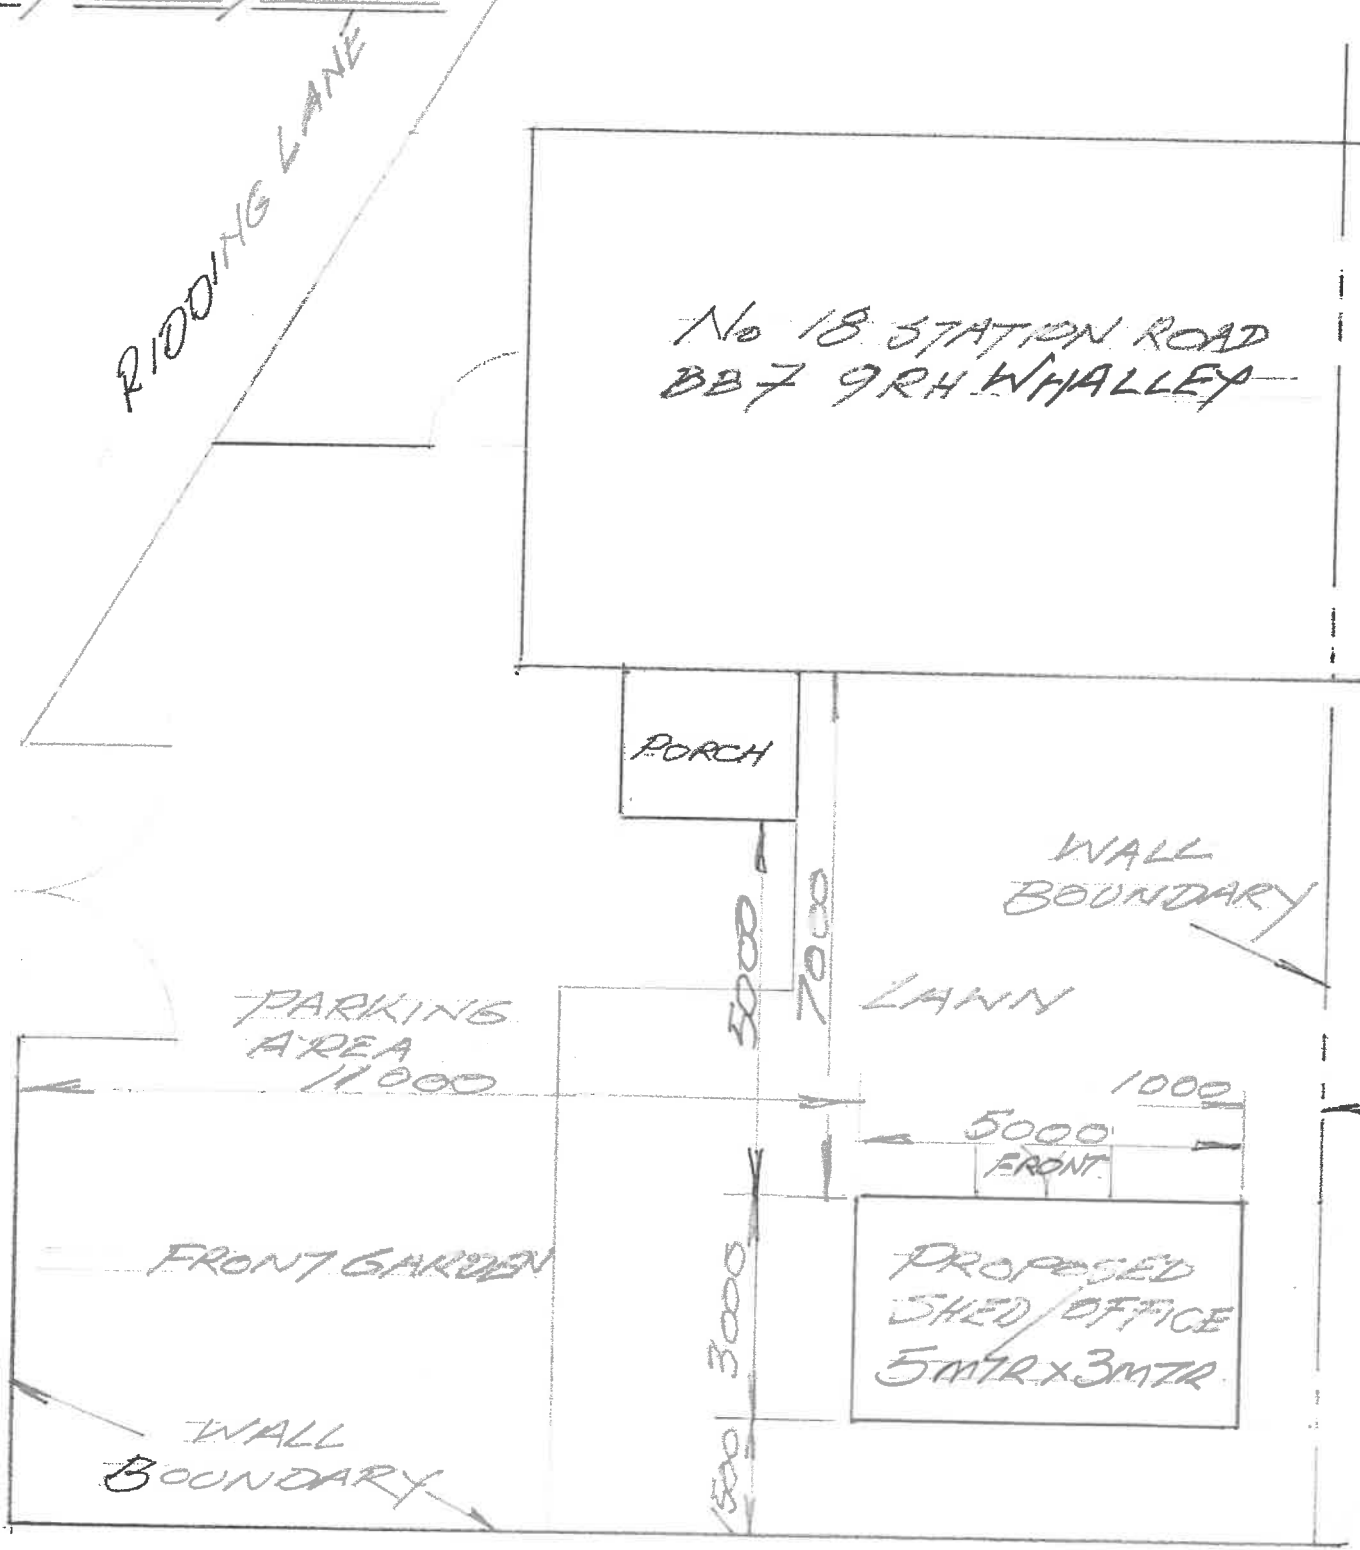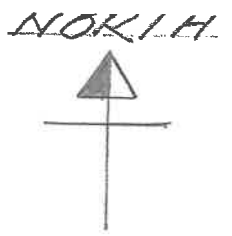

STATION ROAD → WHALLEY

SITE PLAN
PROPOSED SHED/OFFICE

SCALE 1:100
TA 001